

Contractor: Cleary Construction, Inc.

TECH: Jared - F

Plant: 100




Slack: 0"

- FLOOR (As .31) #5 BARS AT 12" C.C.E.W.


2) Hole - 4

0 lb


Structure Total: 6979 lb

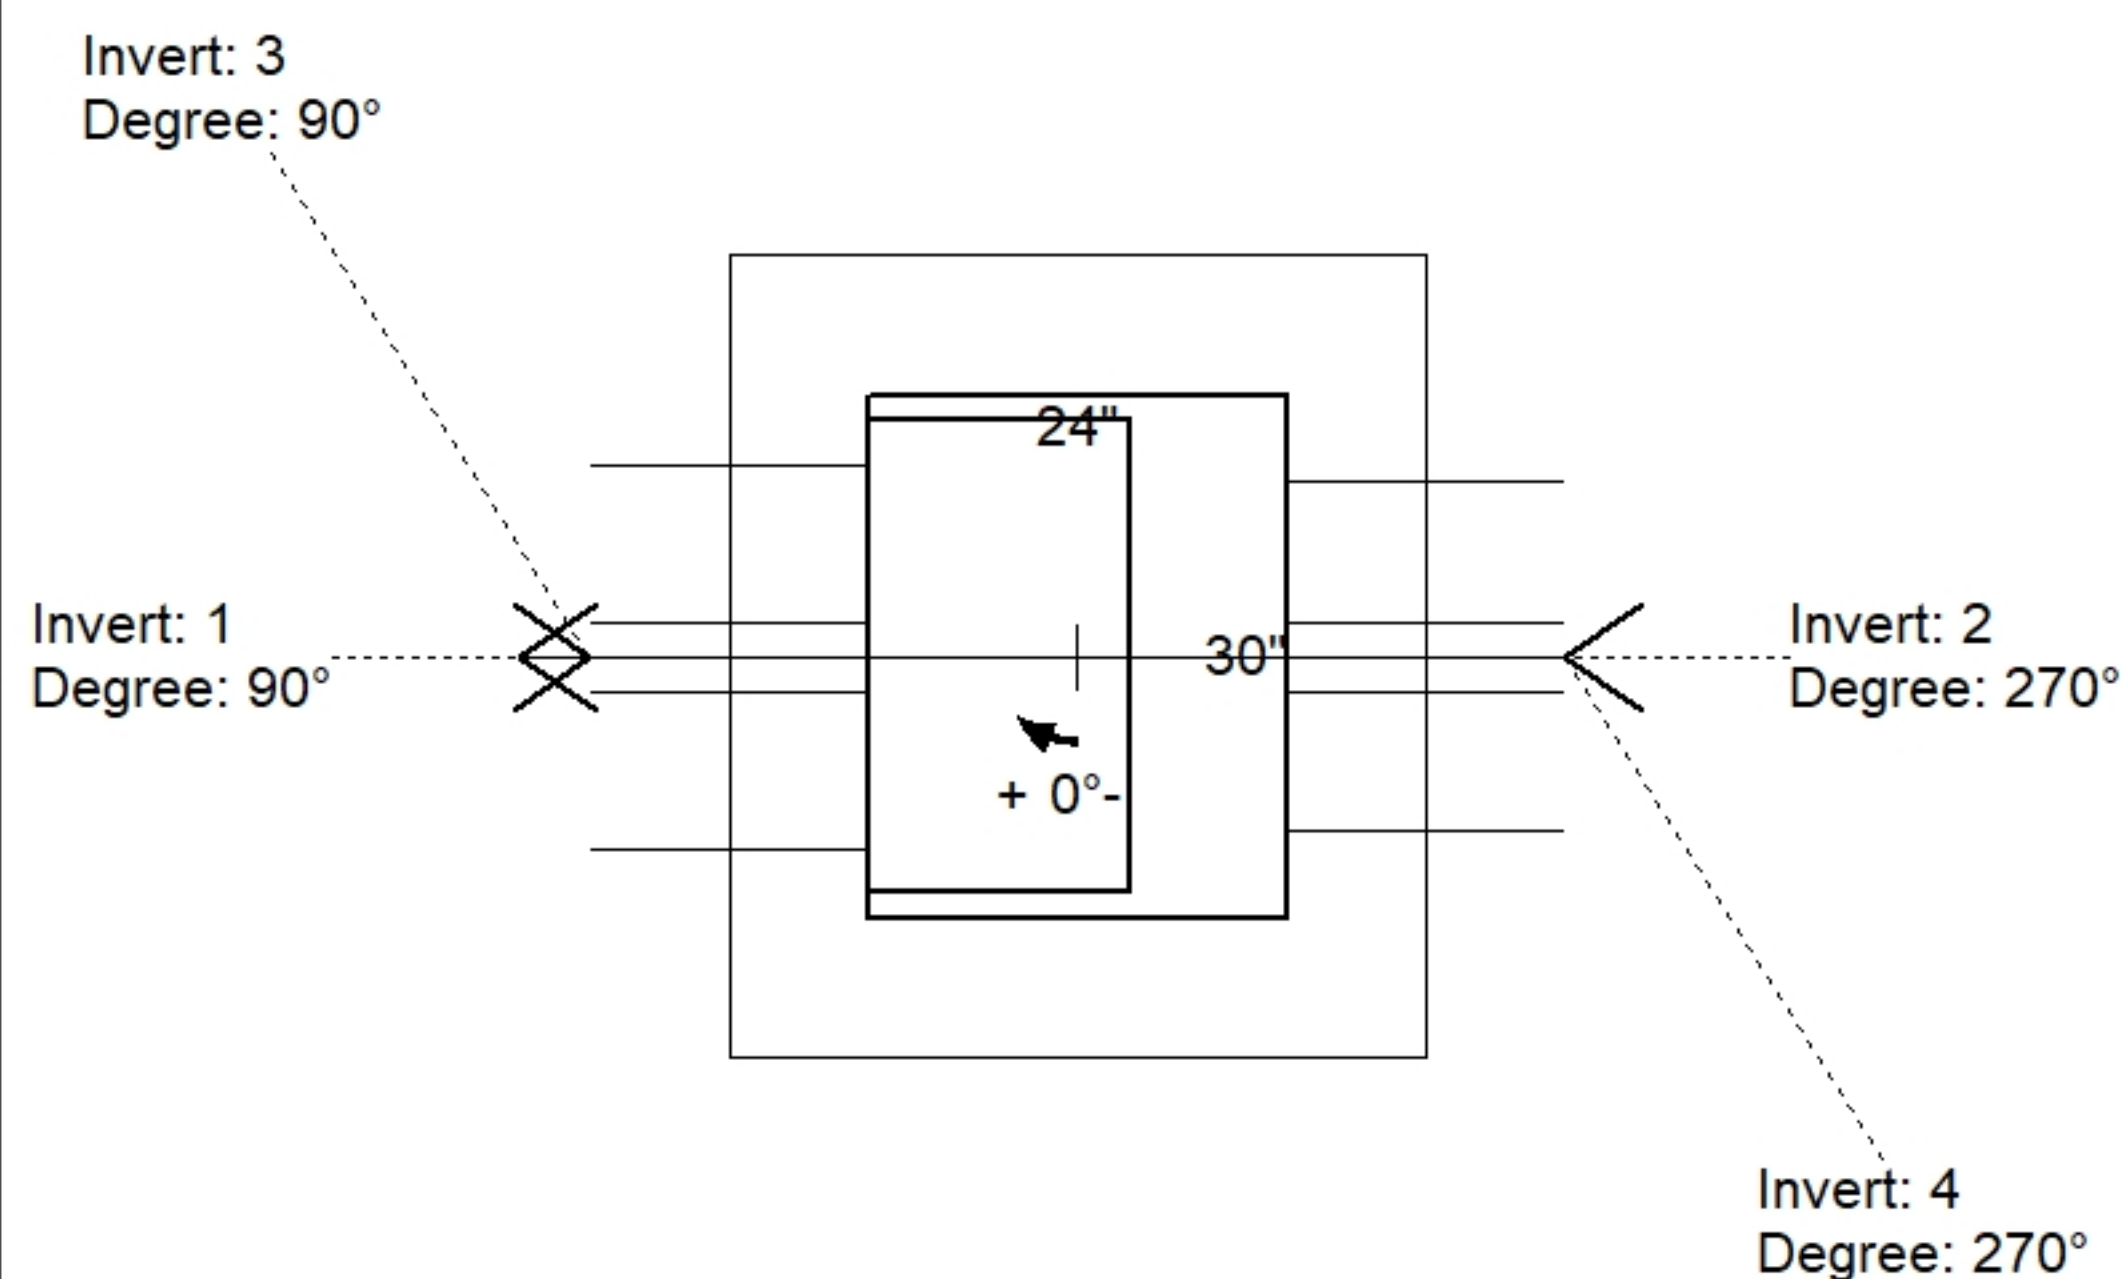

Position	Elev	Angle	Pipe	Pipe OD	Hole	Connector	Up (')	Ref
Rim	780.63'							
Reducer								
Invert 1	774.63'	90°	18" CMP	19"	22"	Hole 22	-2"	P1
Invert 2	774.63'	270°	15" CMP	16"	20"	Hole 20	-2.5"	P1
Invert 3	778.626'	90°	4" WEEP HOLE	4"	4"	Hole 4	7.952"	P2
Invert 4	778.626'	270°	4" WEEP HOLE	4"	4"	Hole 4	7.952"	P2
Invert 5								
Invert 6								
Invert 7								
Invert 8								

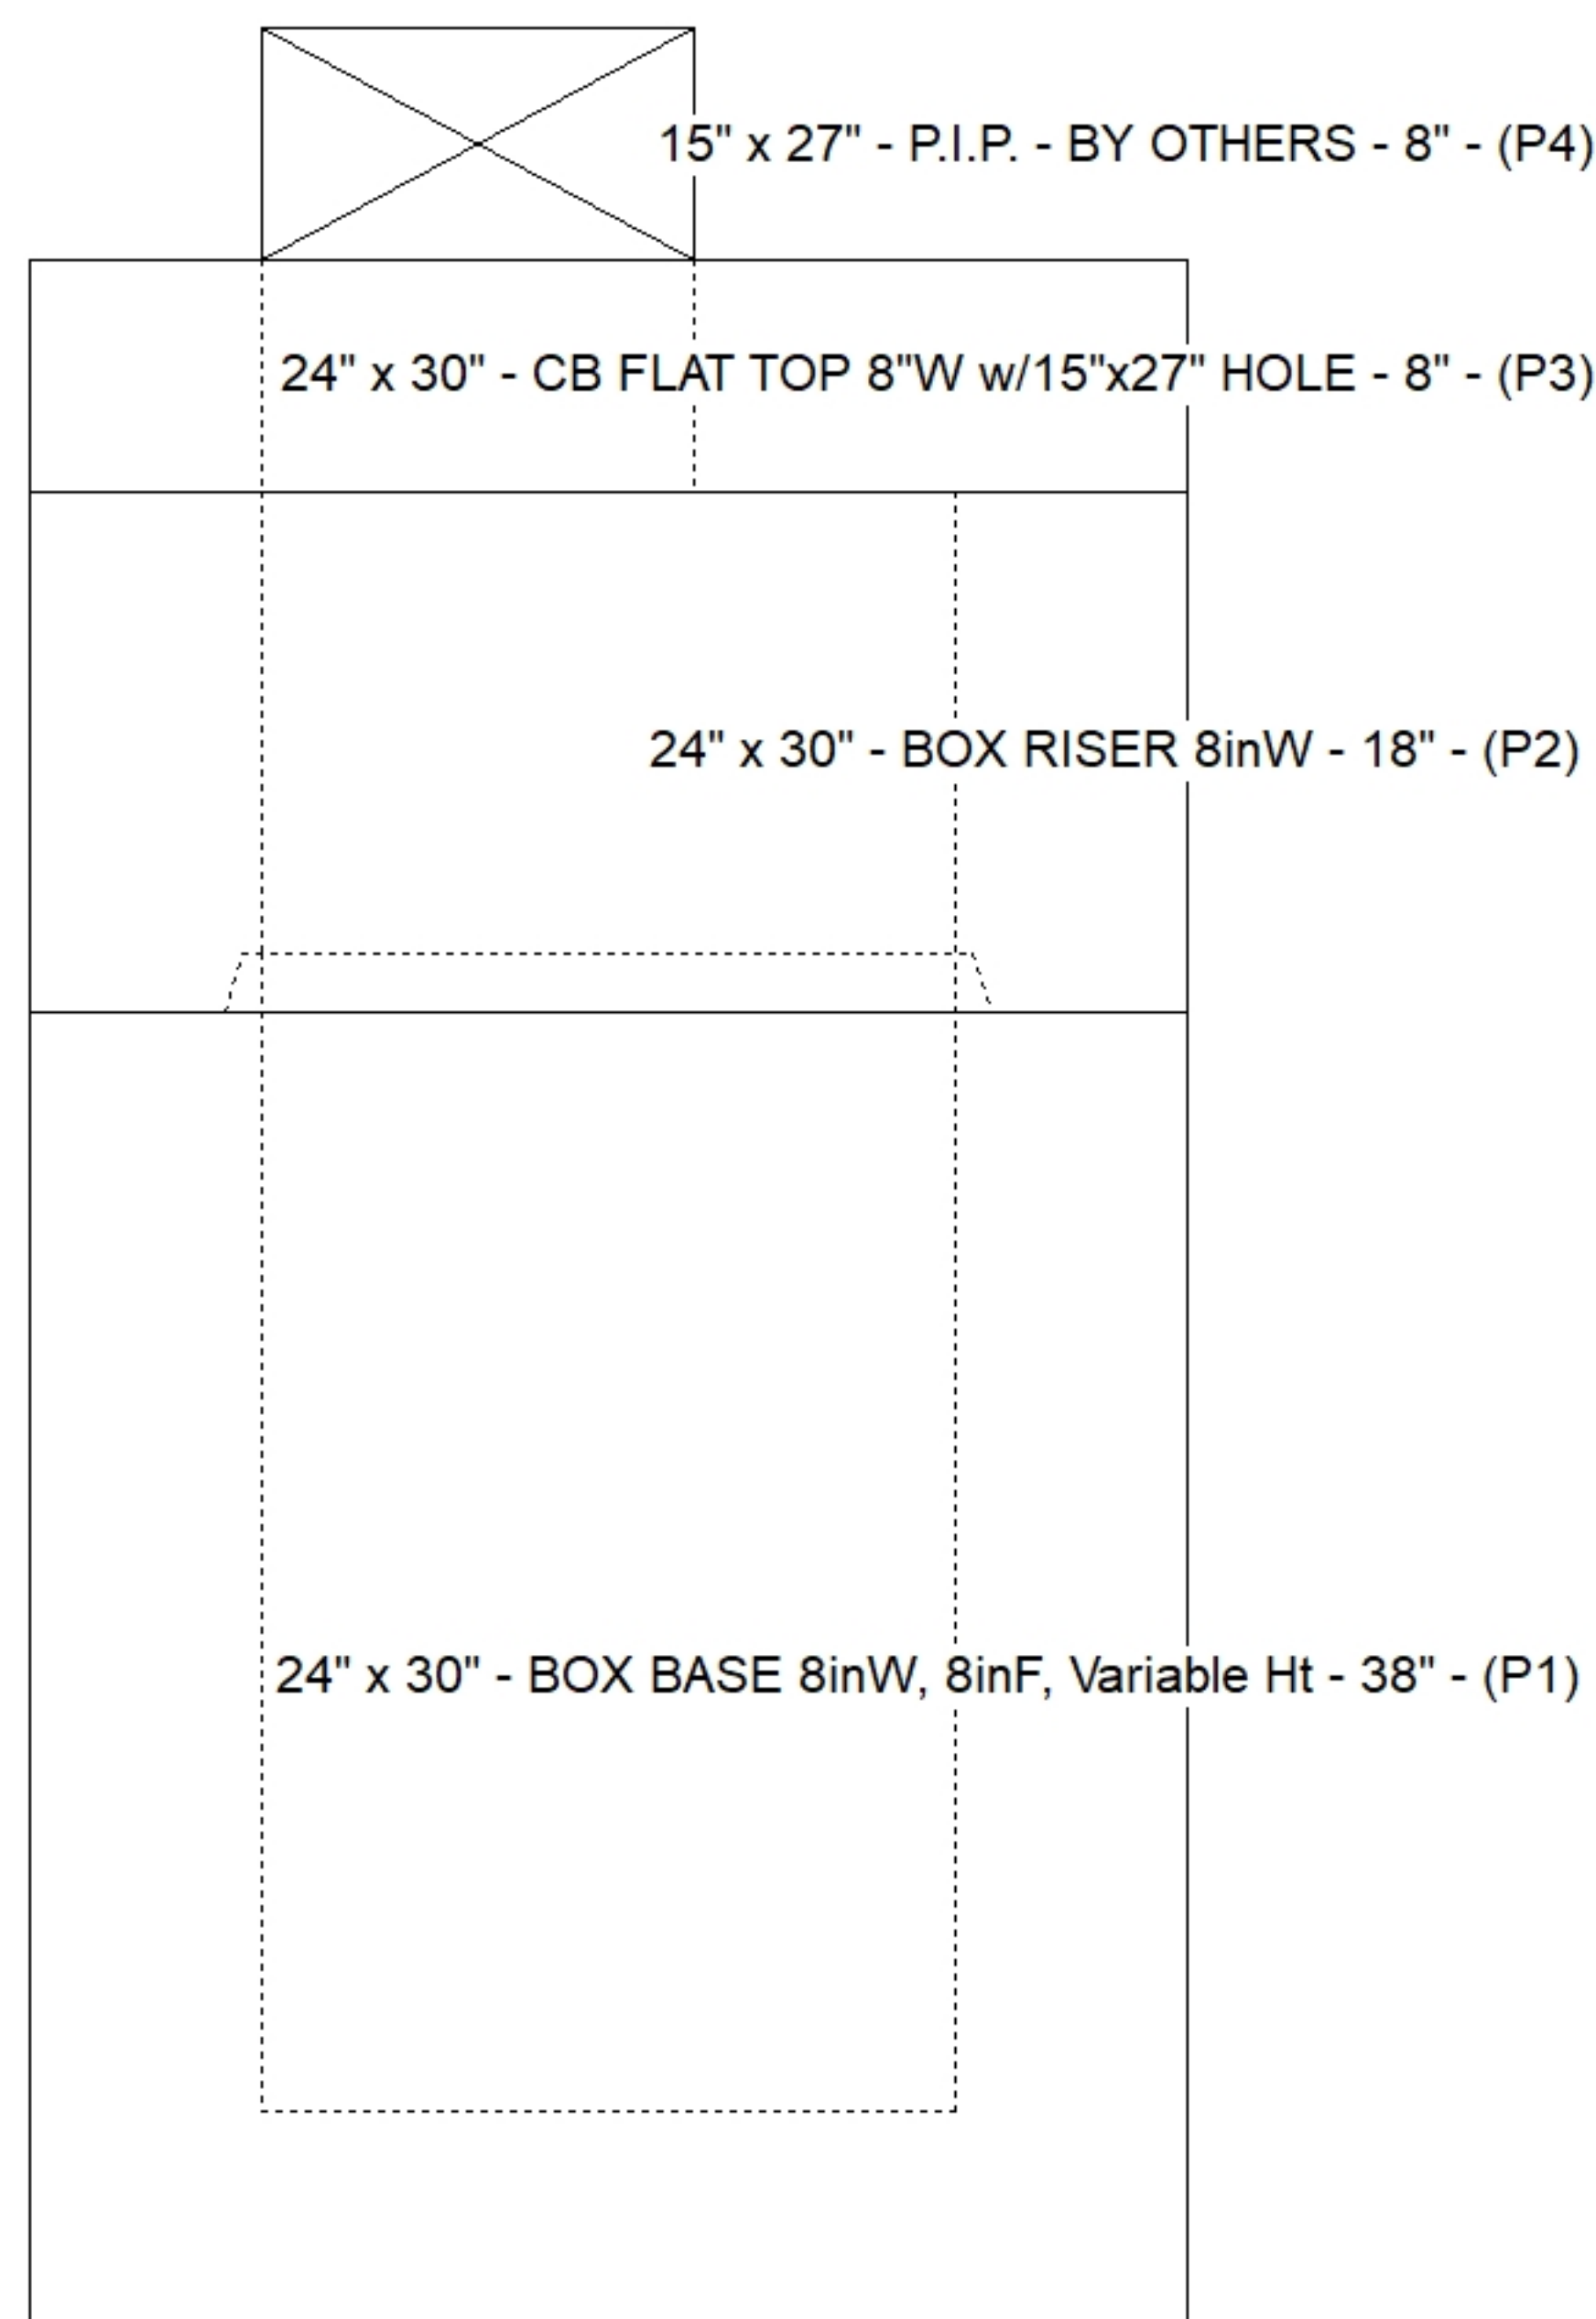

Default - Interior Dimensions

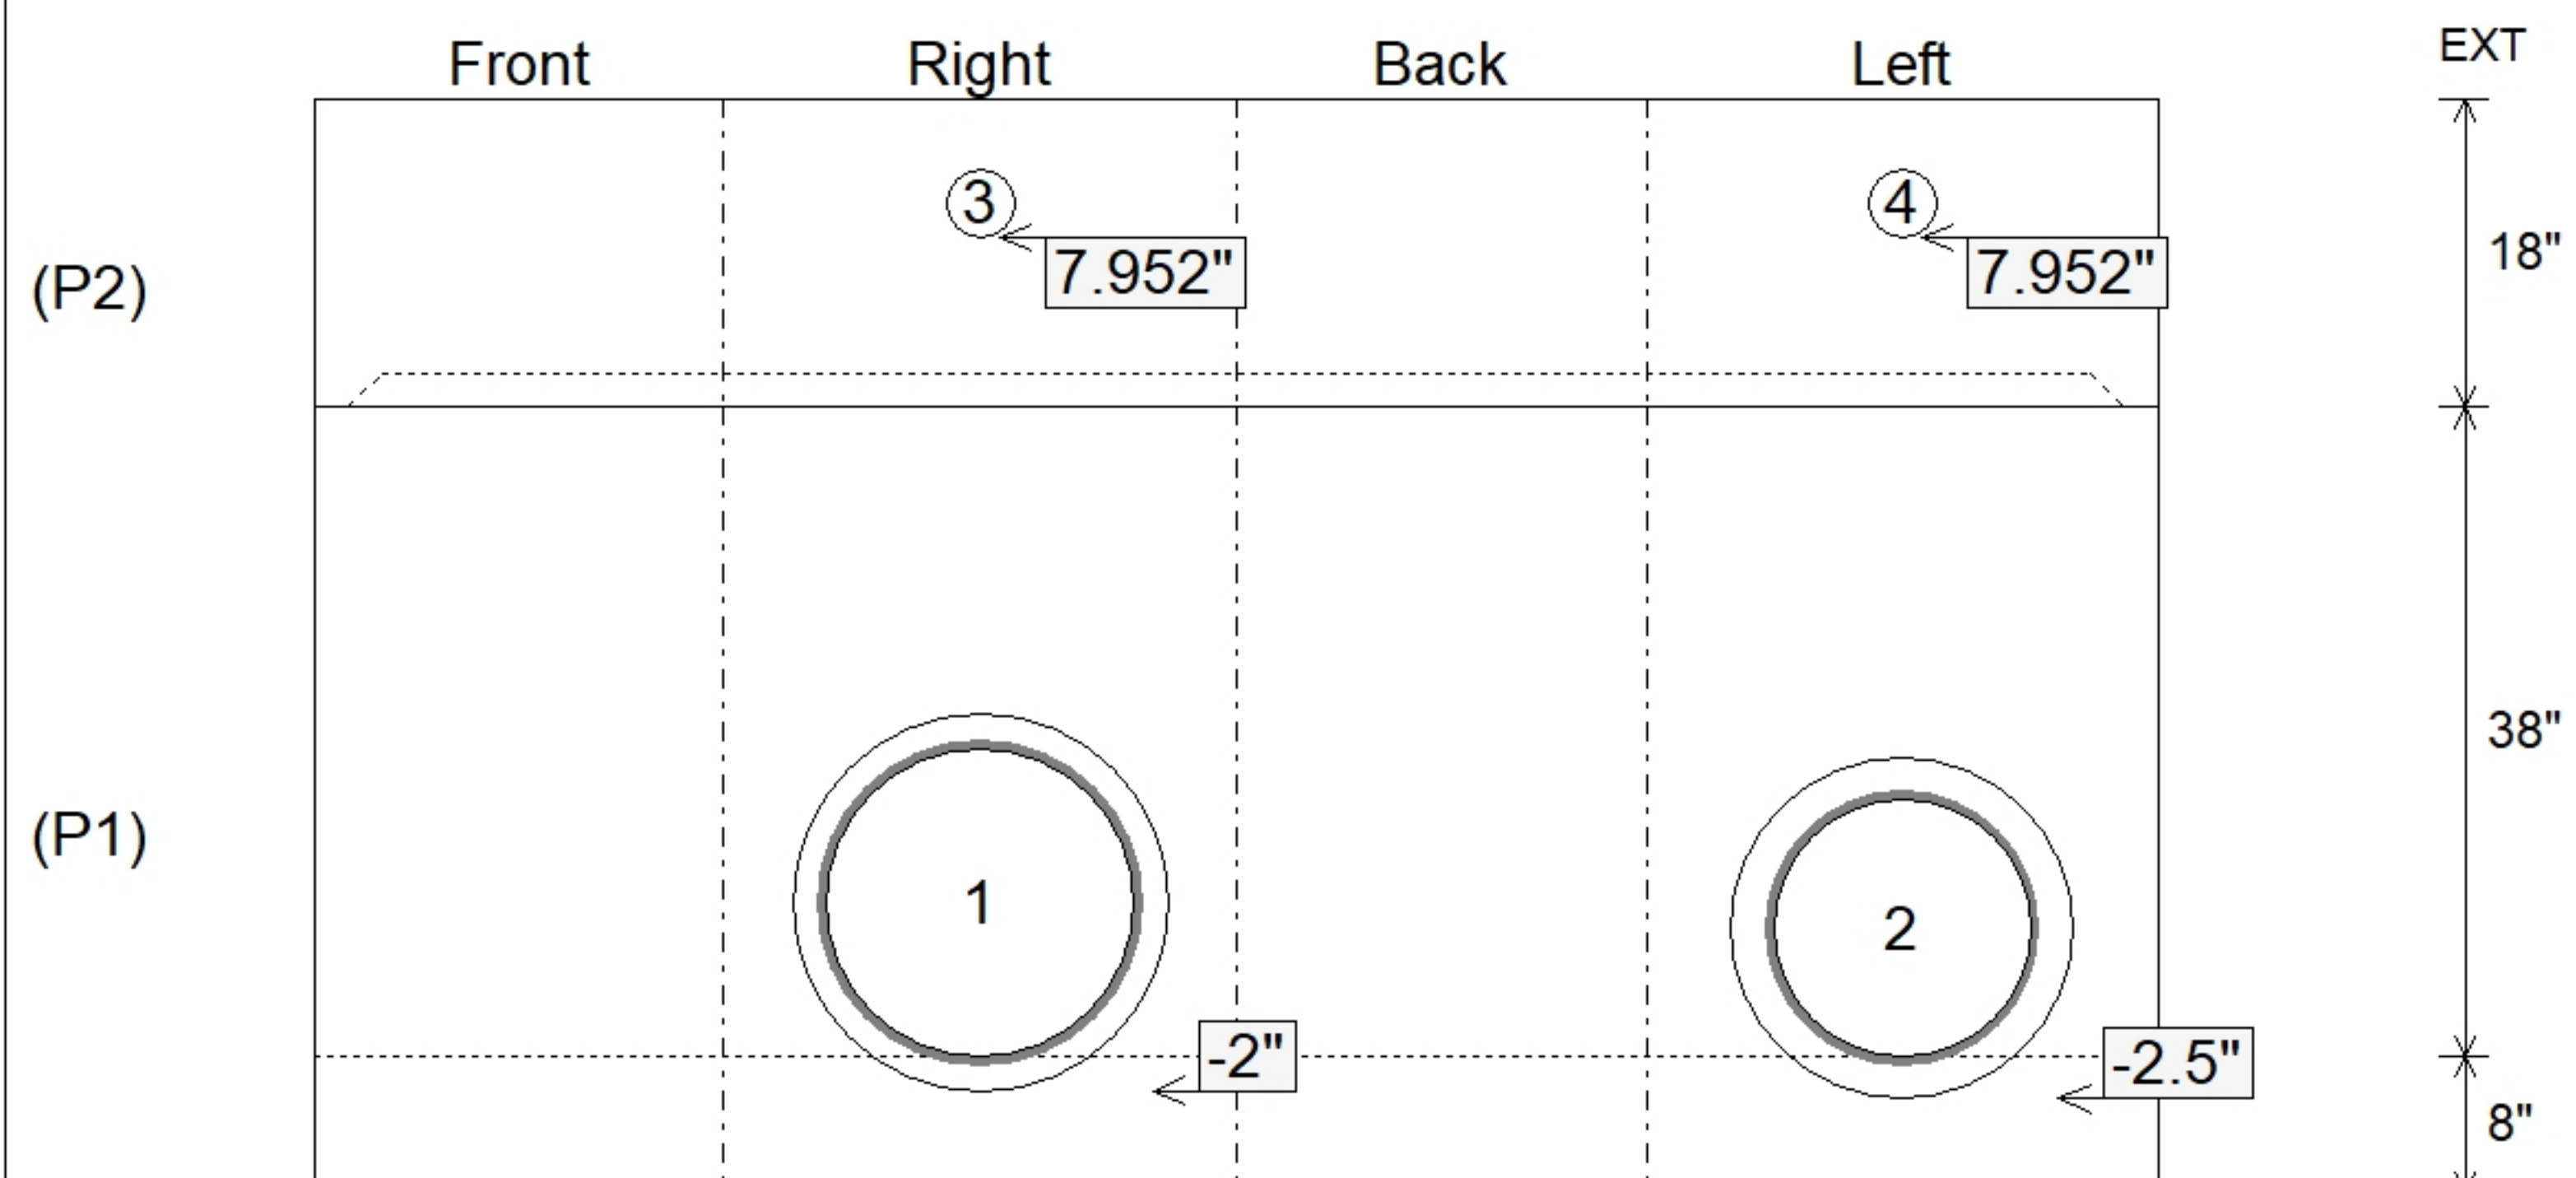

SUBMITTAL
APPROVED BY: