

Contractor: Cleary Construction, Inc.

TECH: Jared - F

Plant: 100



Size: 24" x 30"

Rim to Invert: 3.85'

Floor Height: 8"


Slack: 0.2"

- TOP SLAB (As .62) #5 BARS AT 6" C.C.E.W. (DOUBLE MAT)
- WALLS (As .31) #5 BARS AT 12" C.C.E.W..
- FLOOR (As .31) #5 BARS AT 12" C.C.E.W.

P3) 15" x 27" - P.I.P. - BY OTHERS - 8"
P2) 24" x 30" - CB FLAT TOP 8"W w/15"x27" HOLE - 8"
P1) 24" x 30" - BOX BASE 8inW, 8inF - 30"
1) 24" x 30" - Conseal CS-102 1.00"
1) 15" x 27" - Conseal CS-102 1.00"
1) Hole - 18
2) Hole - 4



0 lb
963 lb
3861 lb
0 lb
0 lb
0 lb
0 lb

Structure Total: 4824 lb

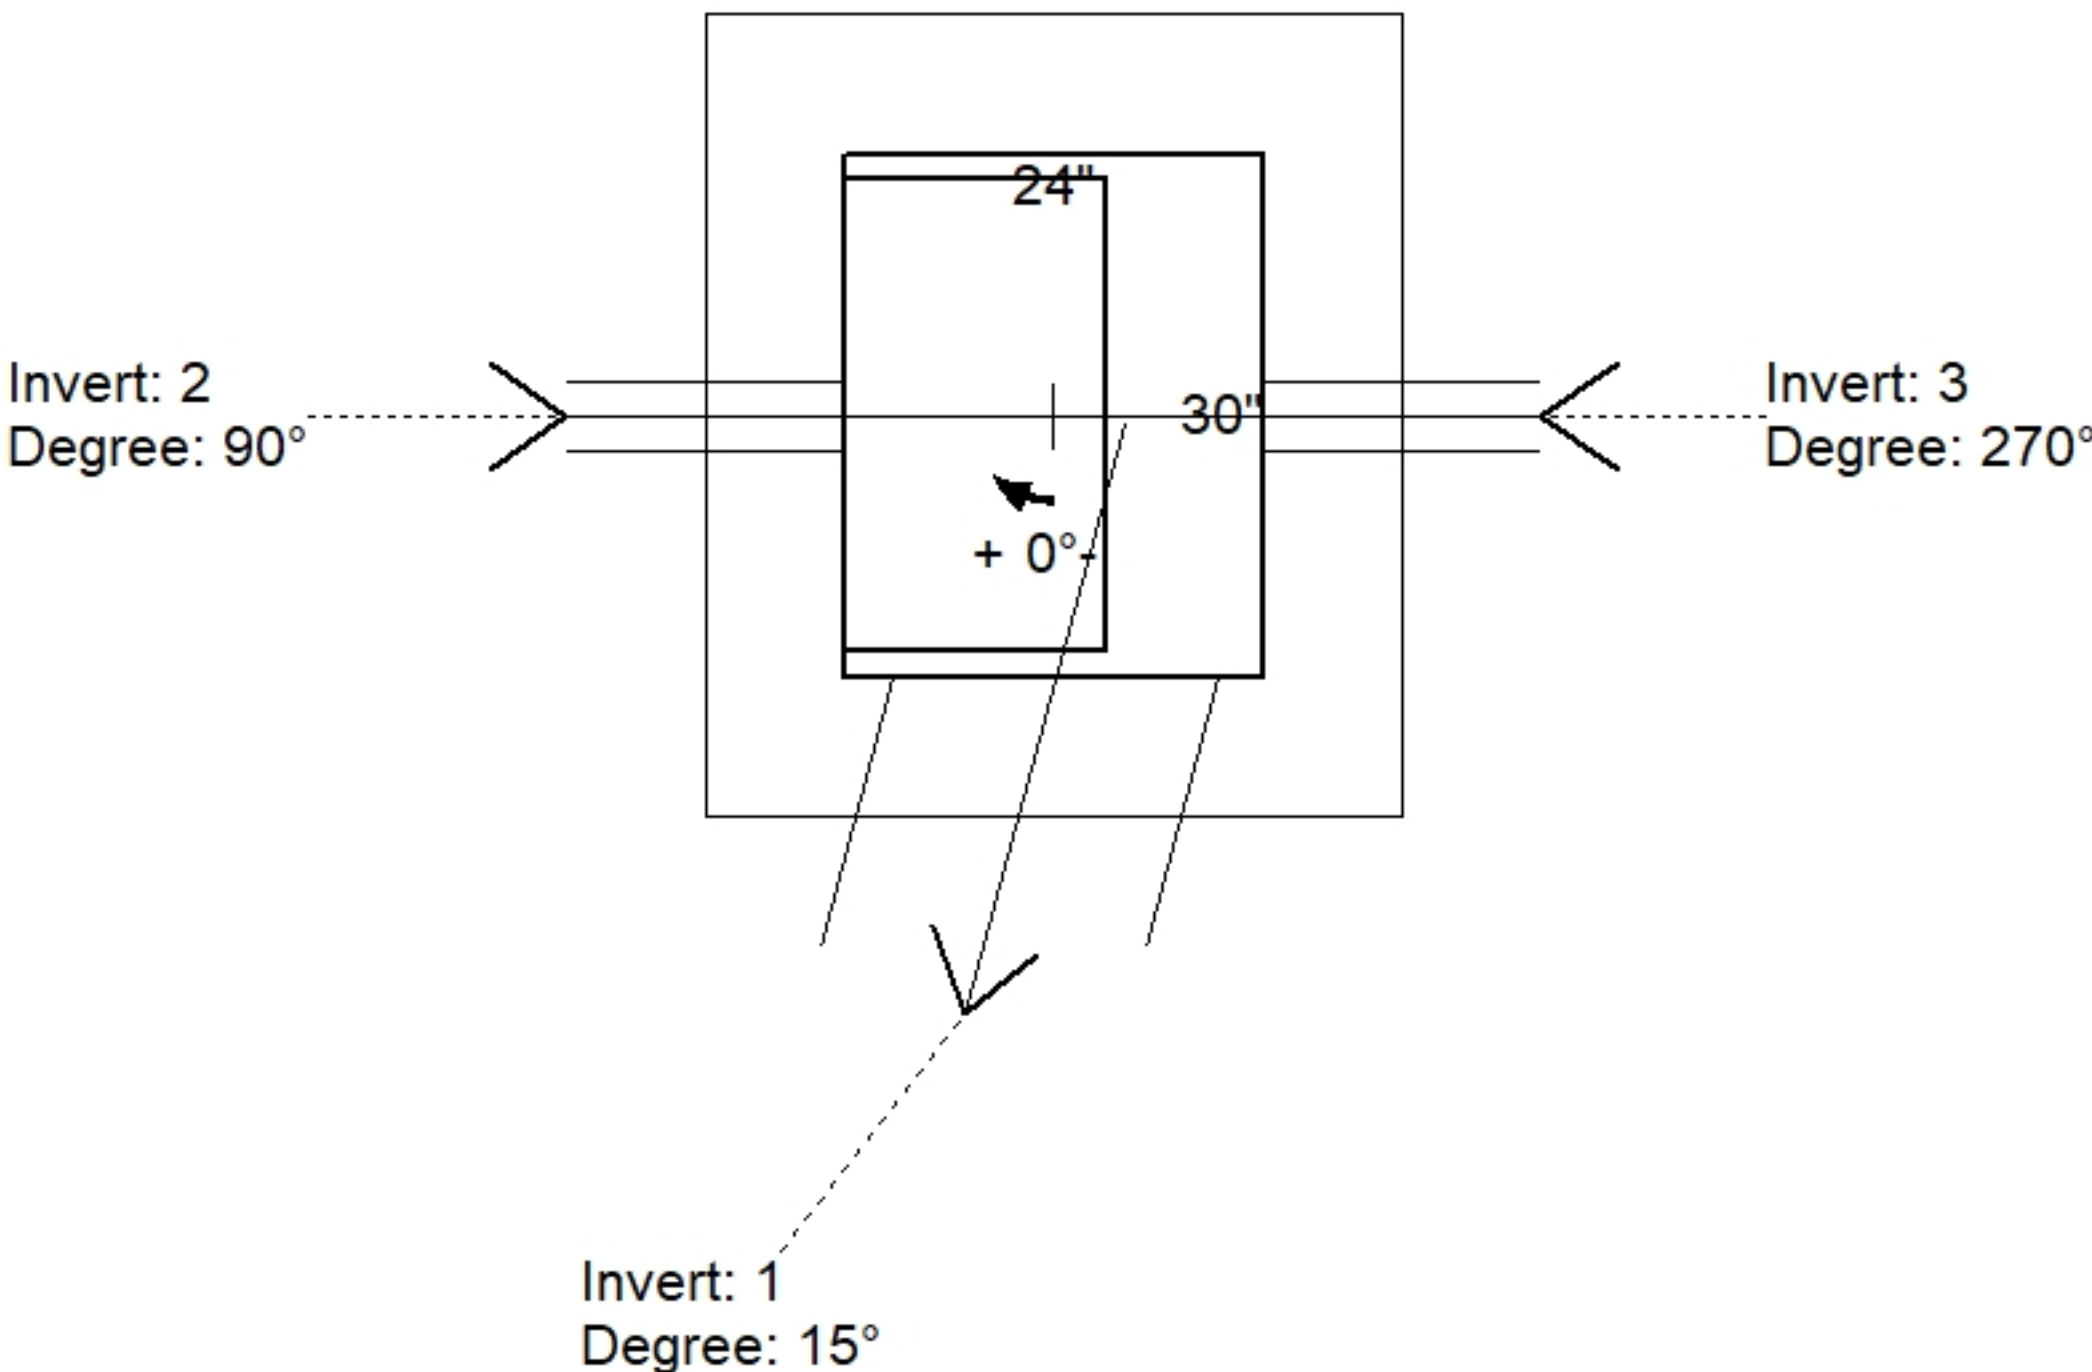

Position	Elev	Angle	Pipe	Pipe OD	Hole	Connector	Up (⌵)	Ref
Rim	819.15'							
Reducer								
Invert 1	815.3'	15°	15" CMP	16"	18"	Hole 18	-1.5"	P1
Invert 2	817.13'	90°	4" WEEP HOLE	4"	4"	Hole 4	21.96"	P1
Invert 3	817.13'	270°	4" WEEP HOLE	4"	4"	Hole 4	21.96"	P1
Invert 4								
Invert 5								
Invert 6								
Invert 7								
Invert 8								

Default - Interior Dimensions

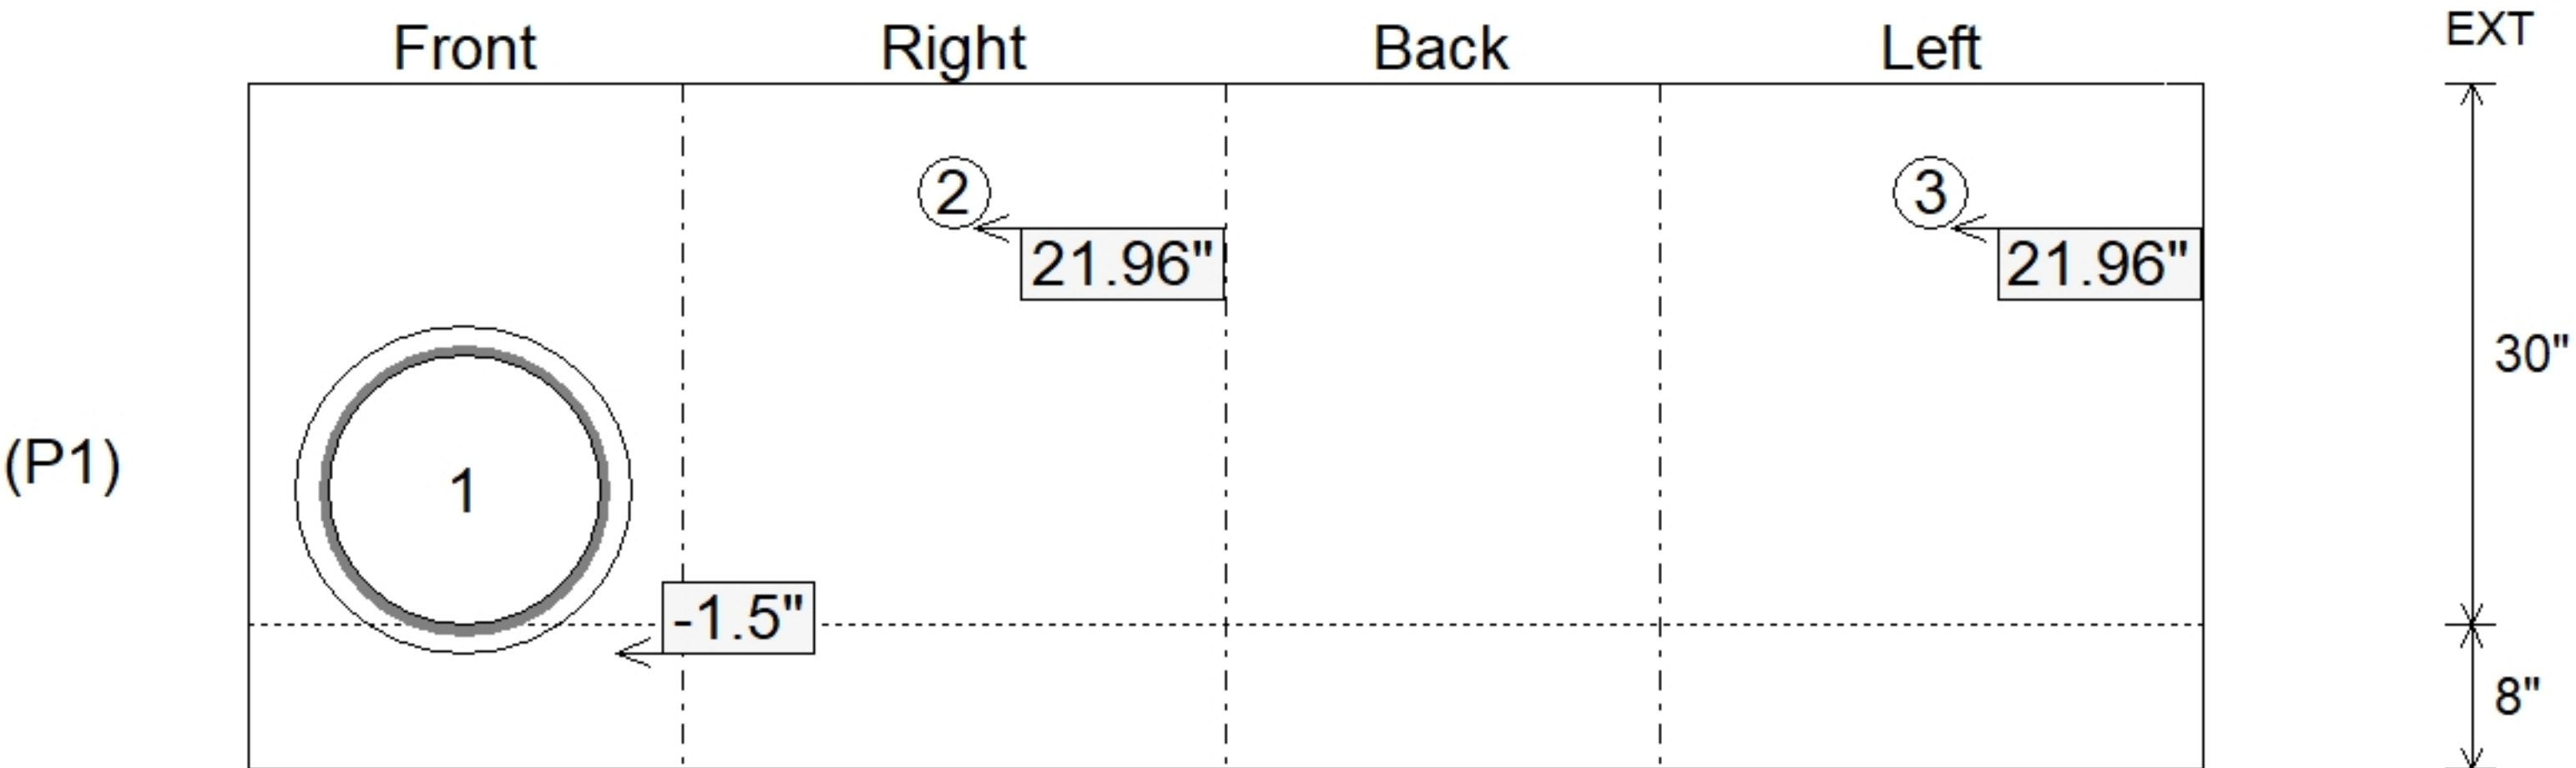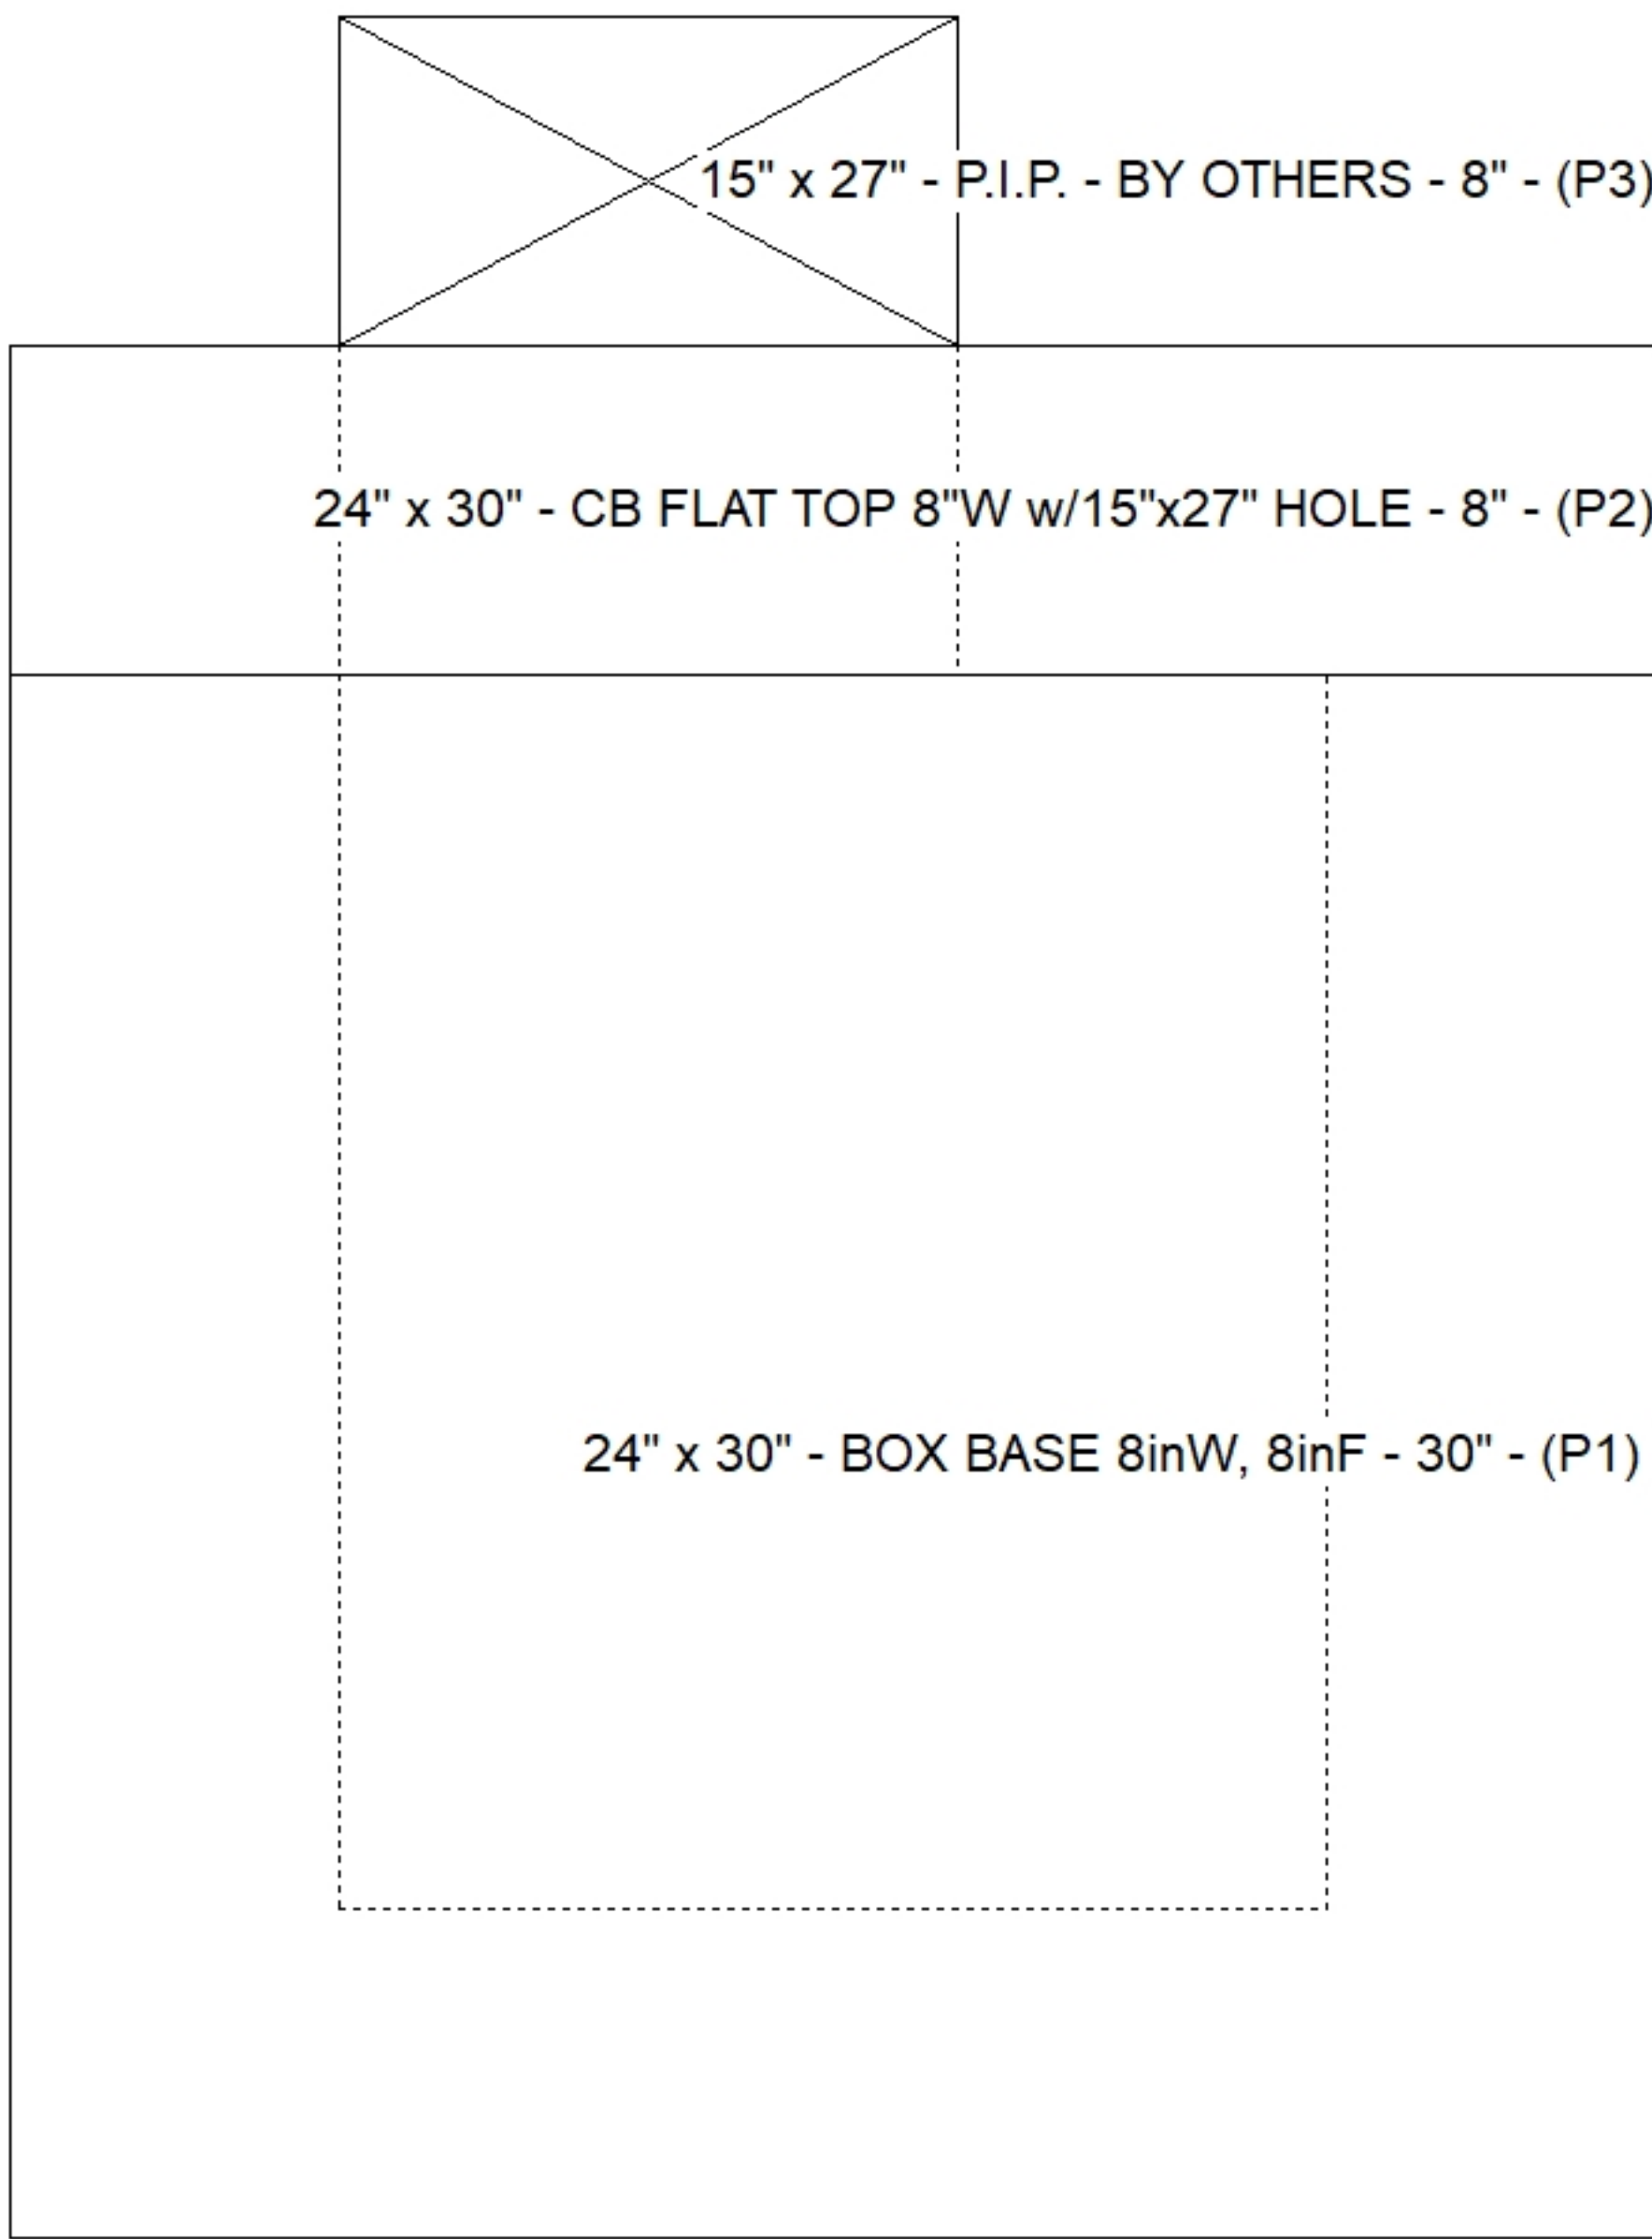

Submittal Drawing
8/17/2026 2:01:36 PM

SUBMITTAL
APPROVED BY: