

Contractor: Cleary Construction, Inc.

TECH: Jared - F

Plant: 100





Slack: 1.12"

REINFORCING PER ASTM A615 (GRADE 60).
- WALLS (As .31) #5 BARS AT 12" C.C.E.W.
- FLOOR (As .31) #5 BARS AT 12" C.C.E.W.

P2) 36" x 36" - P.I.P. - BY OTHERS - 8"
P1) 36" x 36" - BOX BASE 8inW, 8inF - 60"
1) 36" x 36" - Conseal CS-102 1.00"
2) Hole - 22


0 lb
8385 lb
0 lb
0 lb

Structure Total: 8385 lb

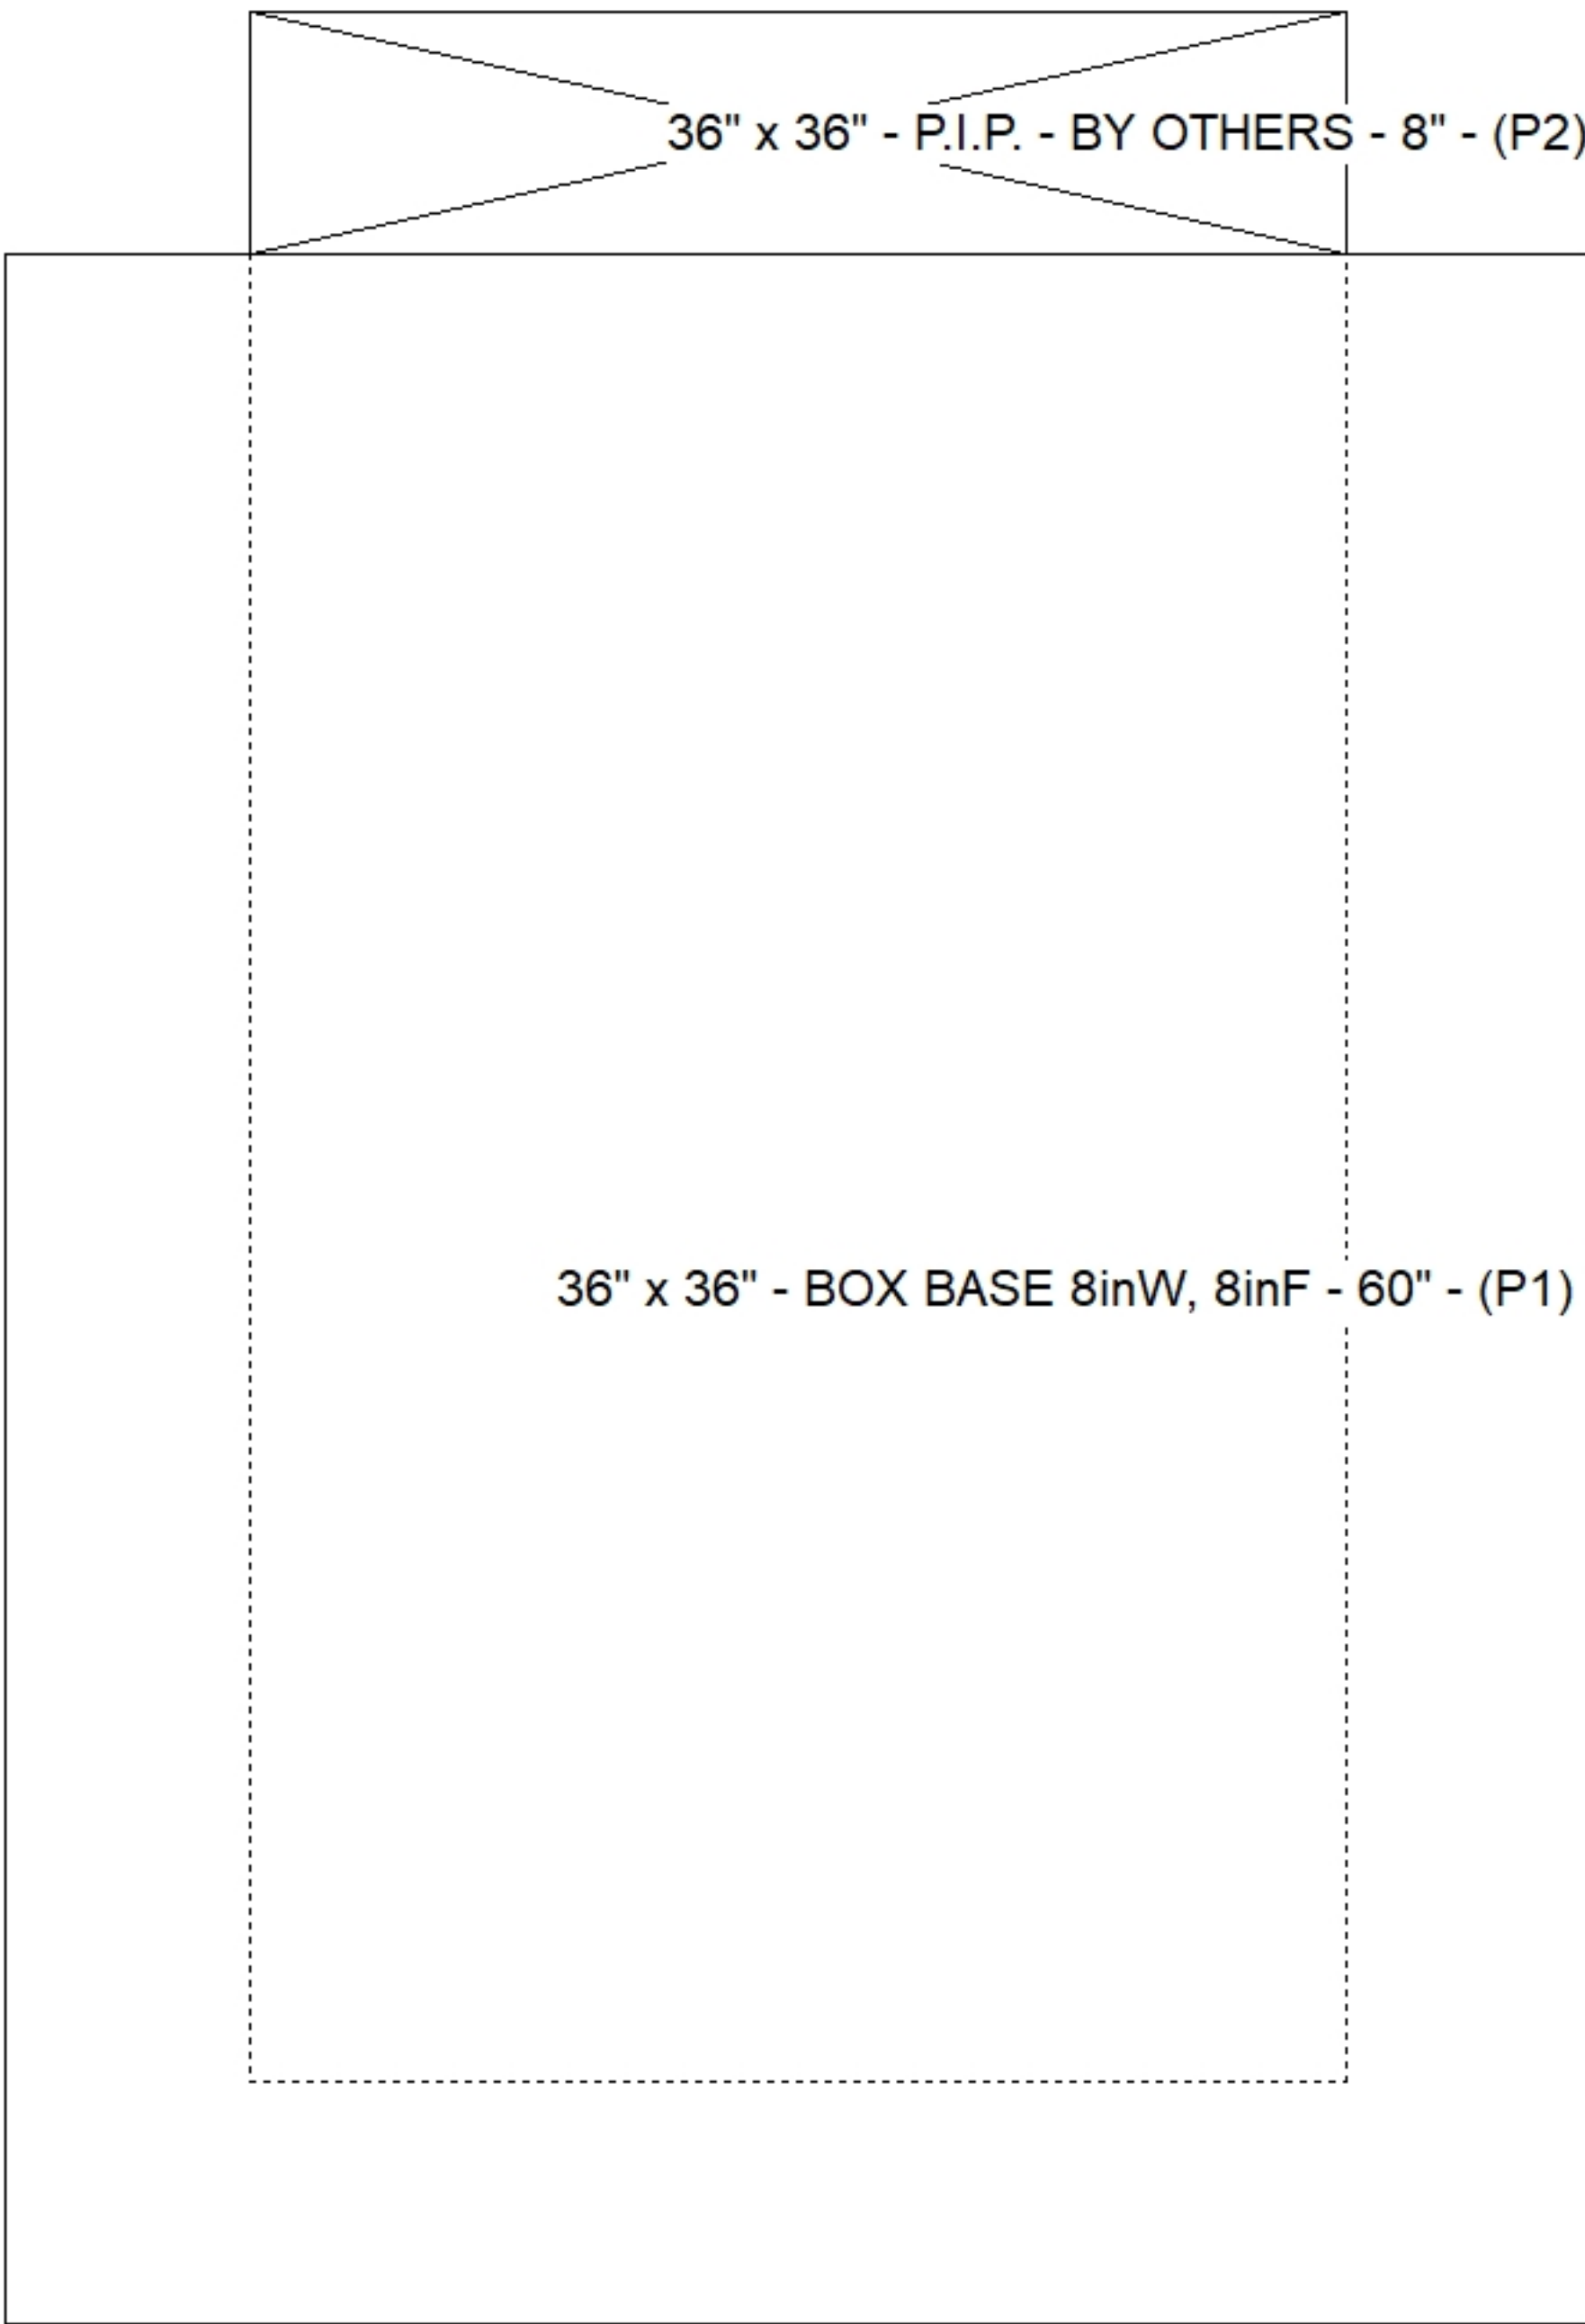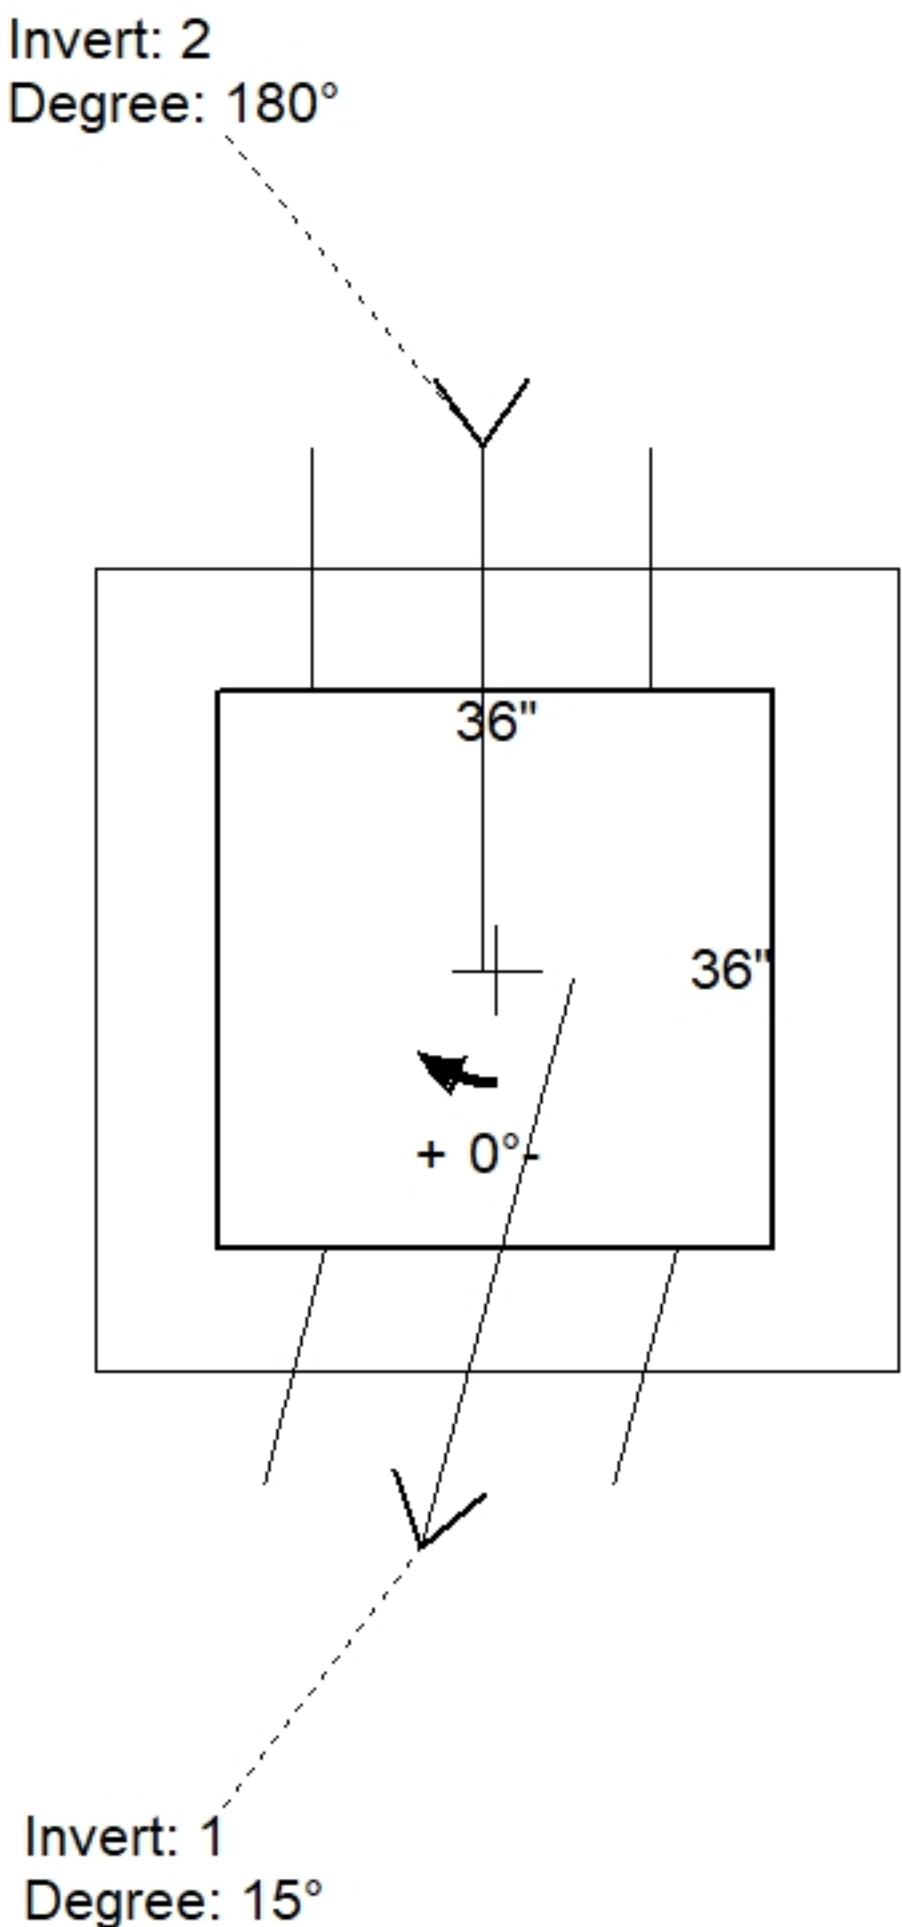

Position	Elev	Angle	Pipe	Pipe OD	Hole	Connector	Up (⌵)	Ref
Rim	776.06'							
Reducer								
Invert 1	770.3'	15°	18" CMP	19"	22"	Hole 22	-2"	P1
Invert 2	770.3'	180°	18" CMP	19"	22"	Hole 22	-2"	P1
Invert 3								
Invert 4								
Invert 5								
Invert 6								
Invert 7								
Invert 8								

Default - Interior Dimensions

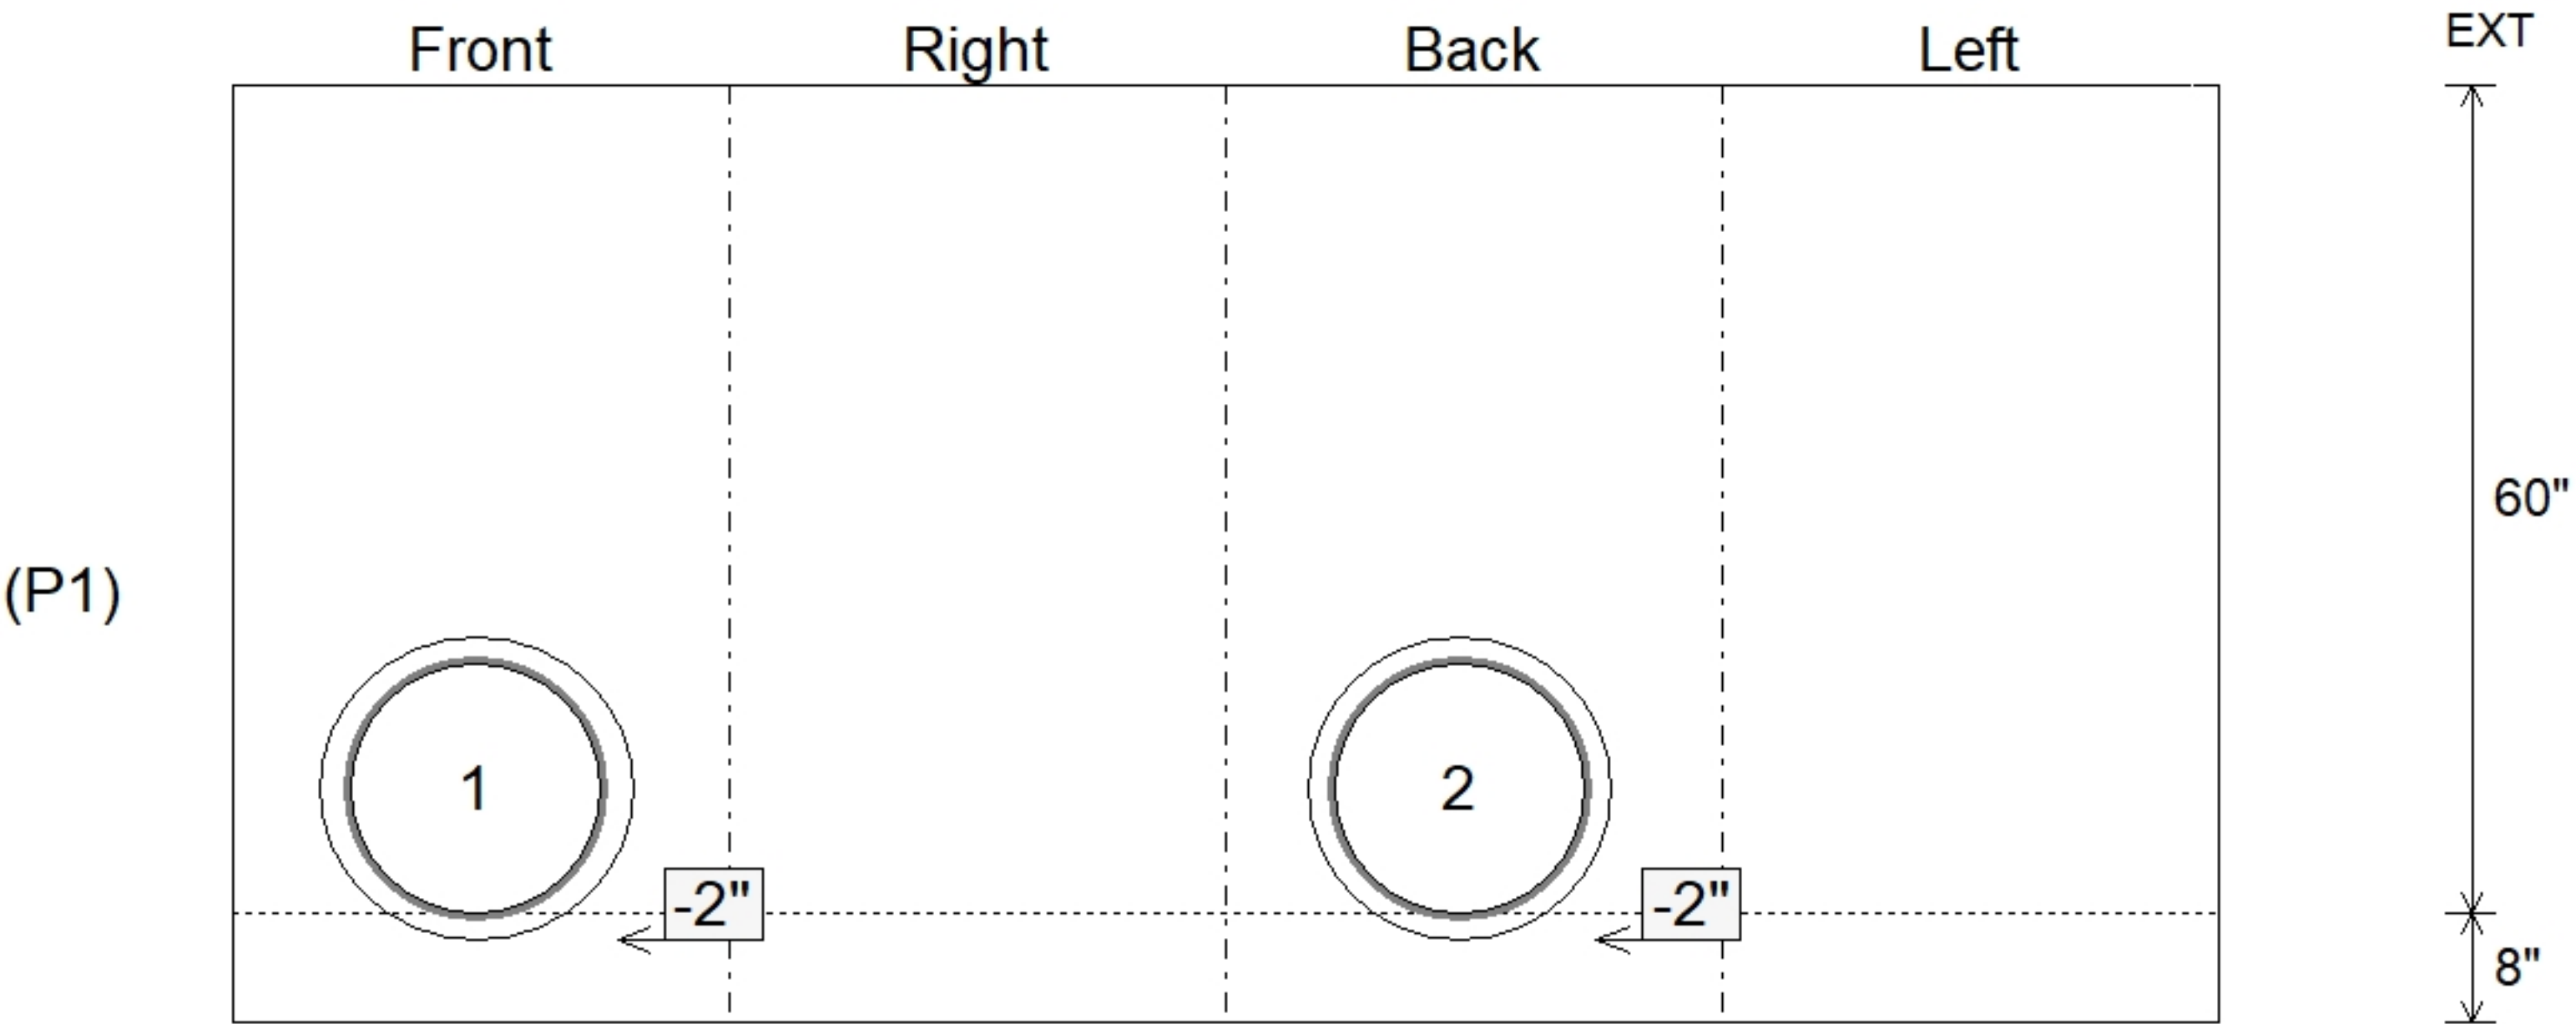

Submittal Drawing
8/17/2026 2:01:30 PM

SUBMITTAL
APPROVED BY: