

Contractor: Cleary Construction, Inc.

TECH: Jared - F


Plant: 100



Slack: 0.6"



- FLOOR (As .31) #5 BARS AT 12" C.C.E.W.

Structure Total: 5499 lb

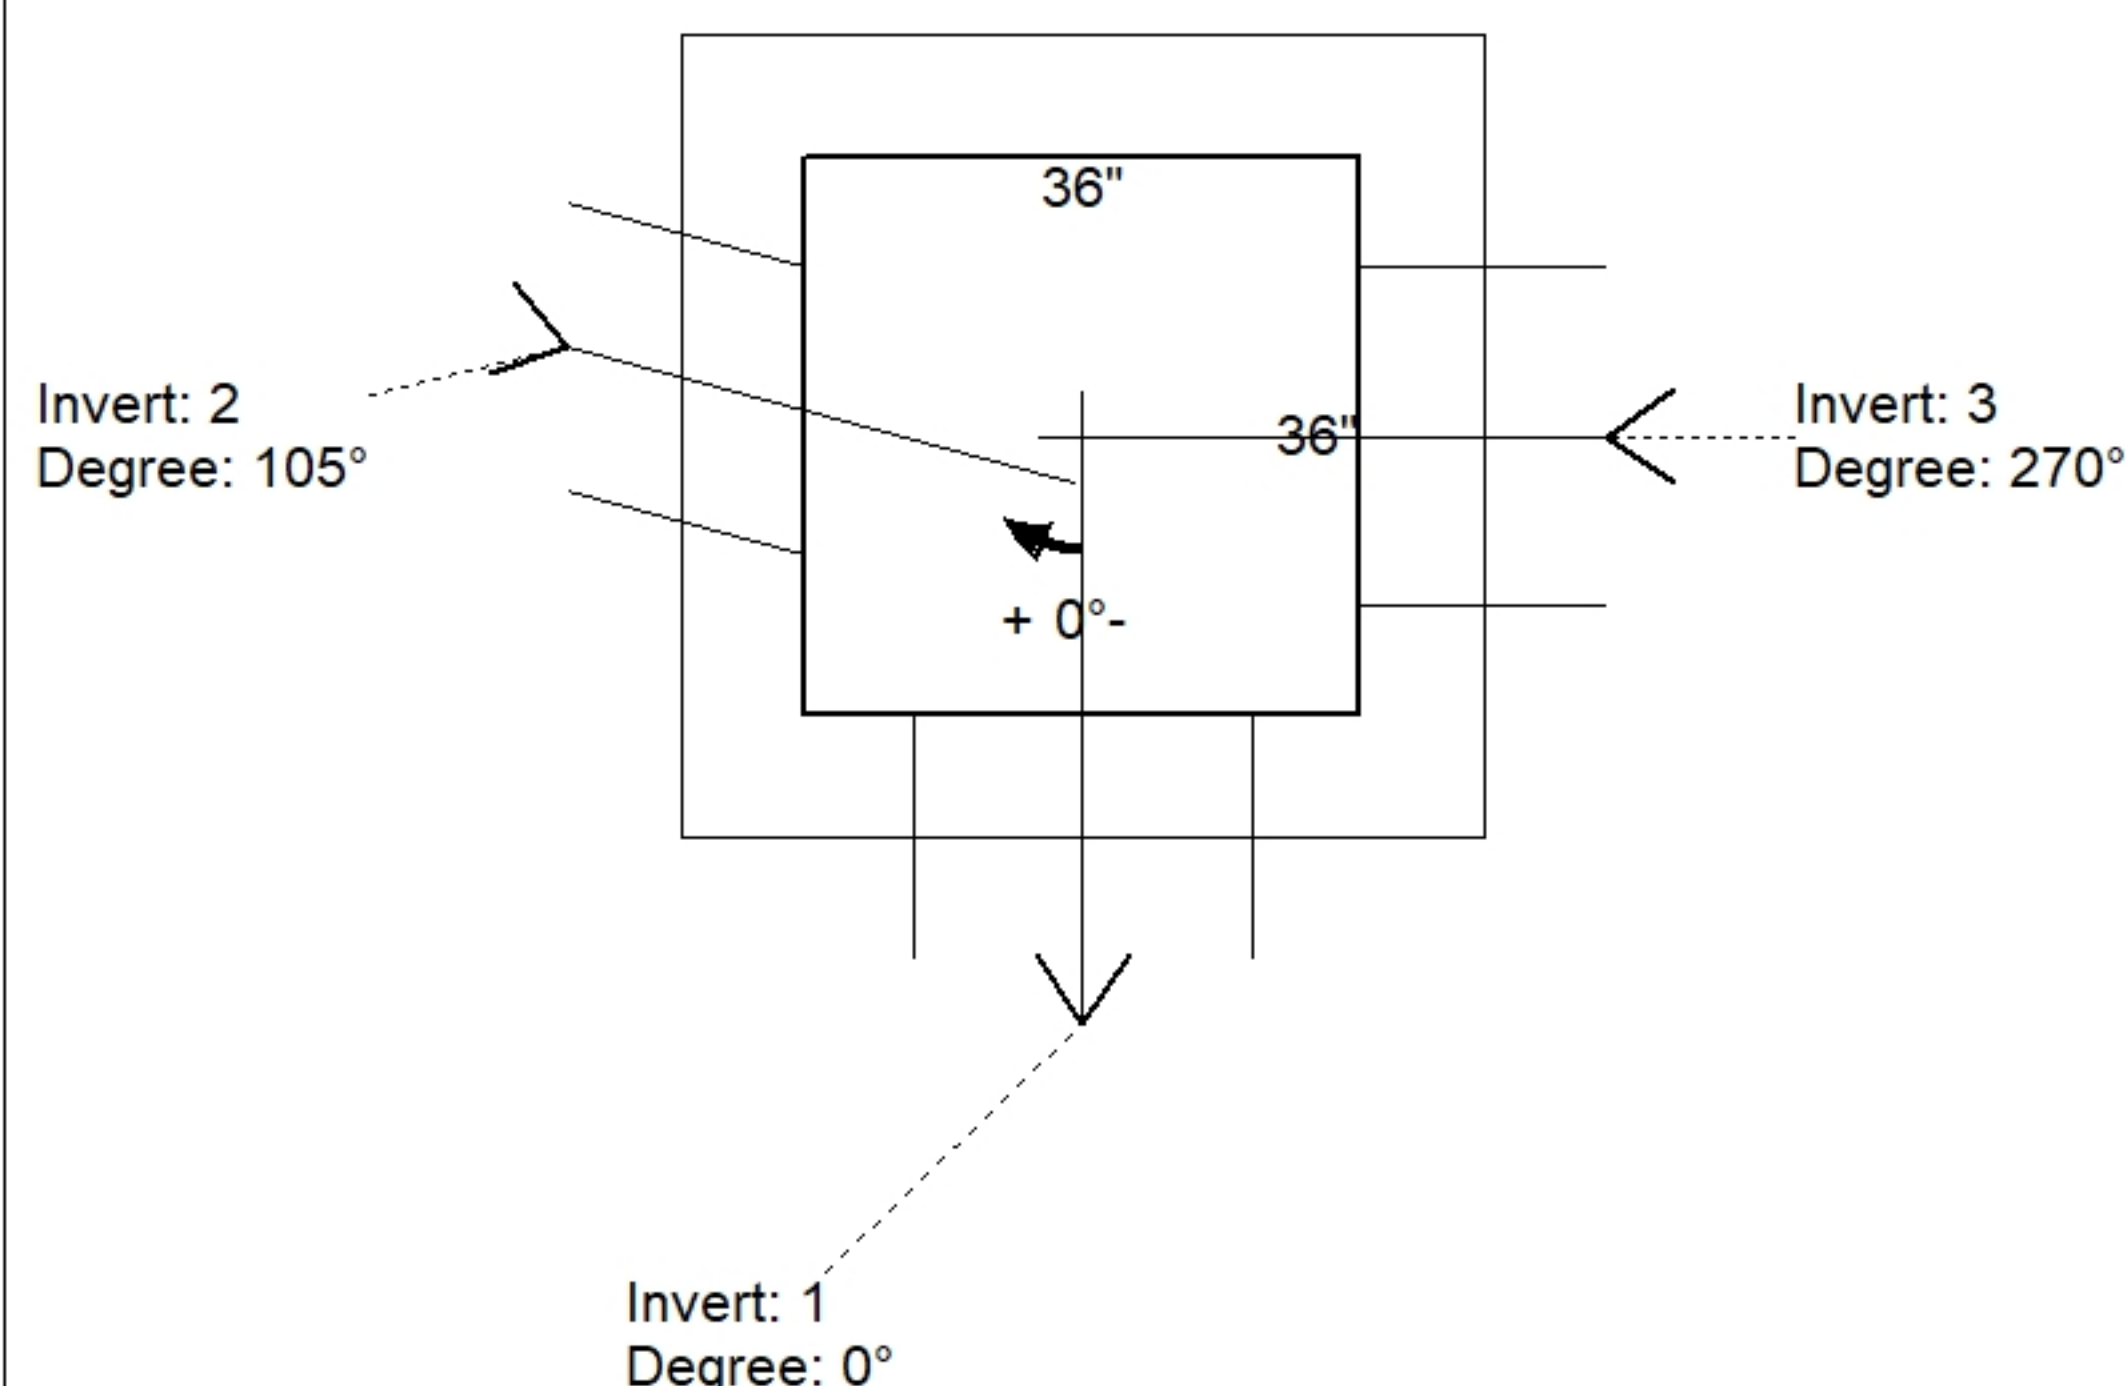

Position	Elev	Angle	Pipe	Pipe OD	Hole	Connector	Up (␣)	Ref
Rim	799.15'							
Reducer								
Invert 1	795.35'	0°	18" CMP	19"	22"	Hole 22	-2"	P1
Invert 2	795.35'	105°	15" CMP	16"	18"	Hole 18	-1.5"	P1
Invert 3	795.35'	270°	18" CMP	19"	22"	Hole 22	-2"	P1
Invert 4								
Invert 5								
Invert 6								
Invert 7								
Invert 8								

Default - Interior Dimensions

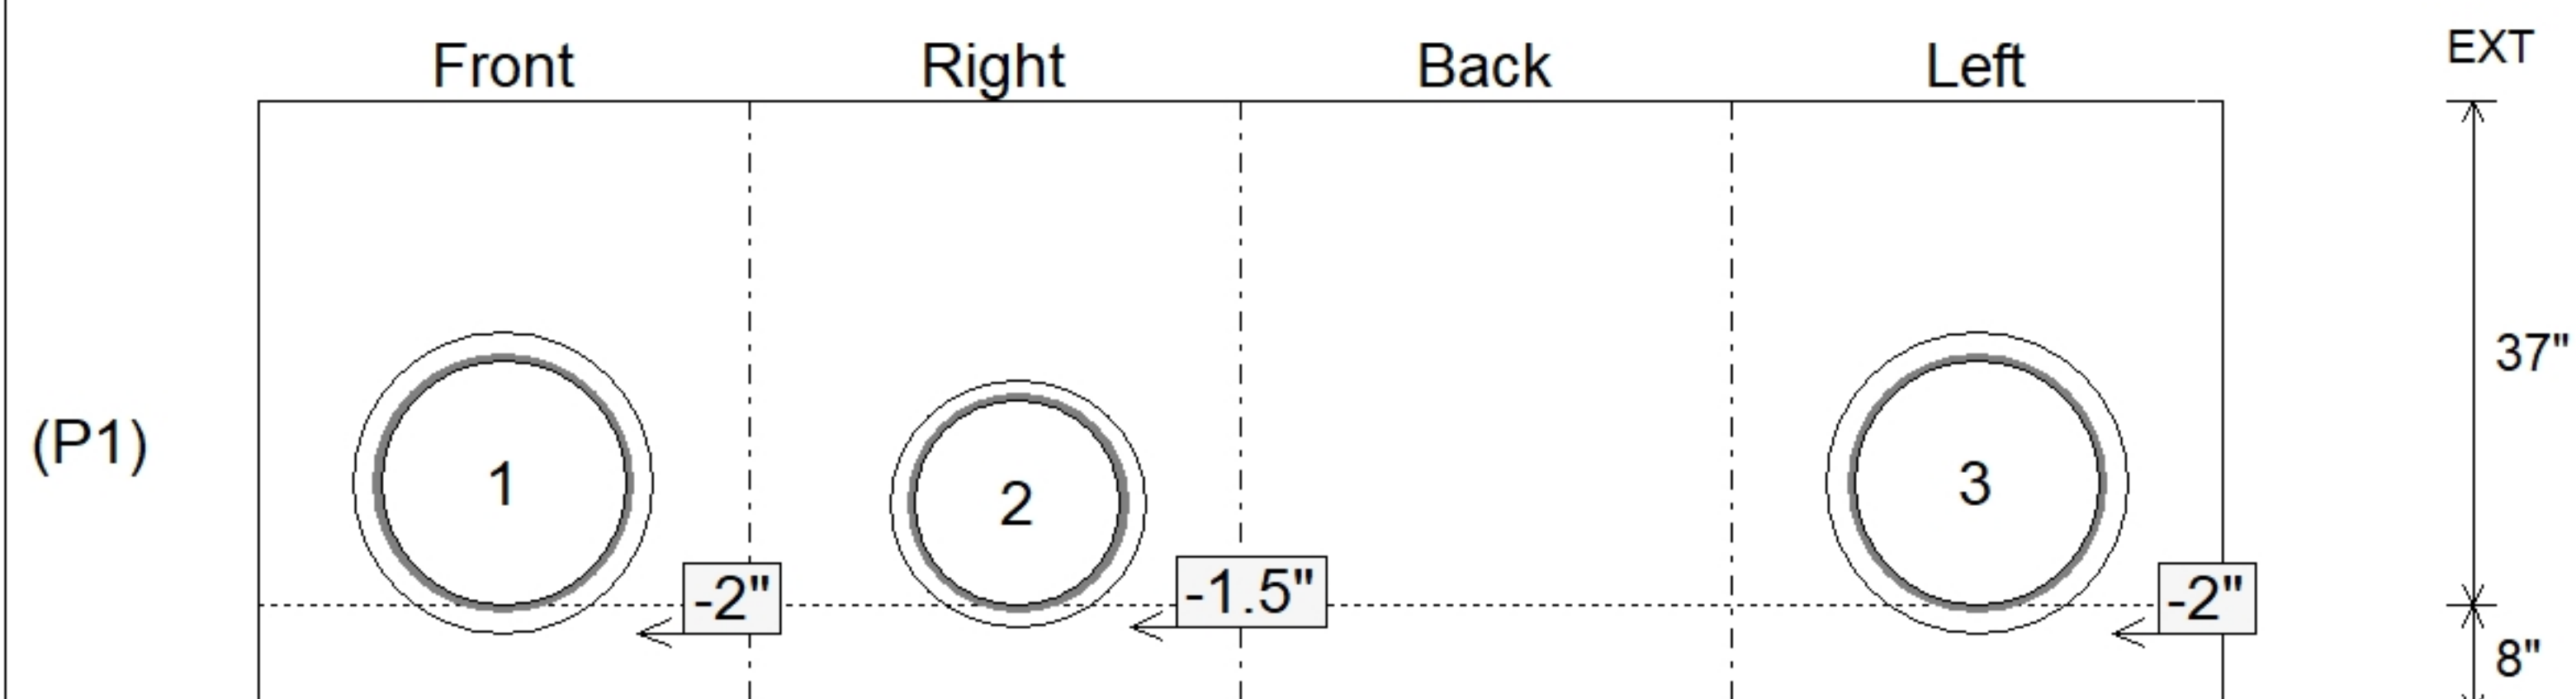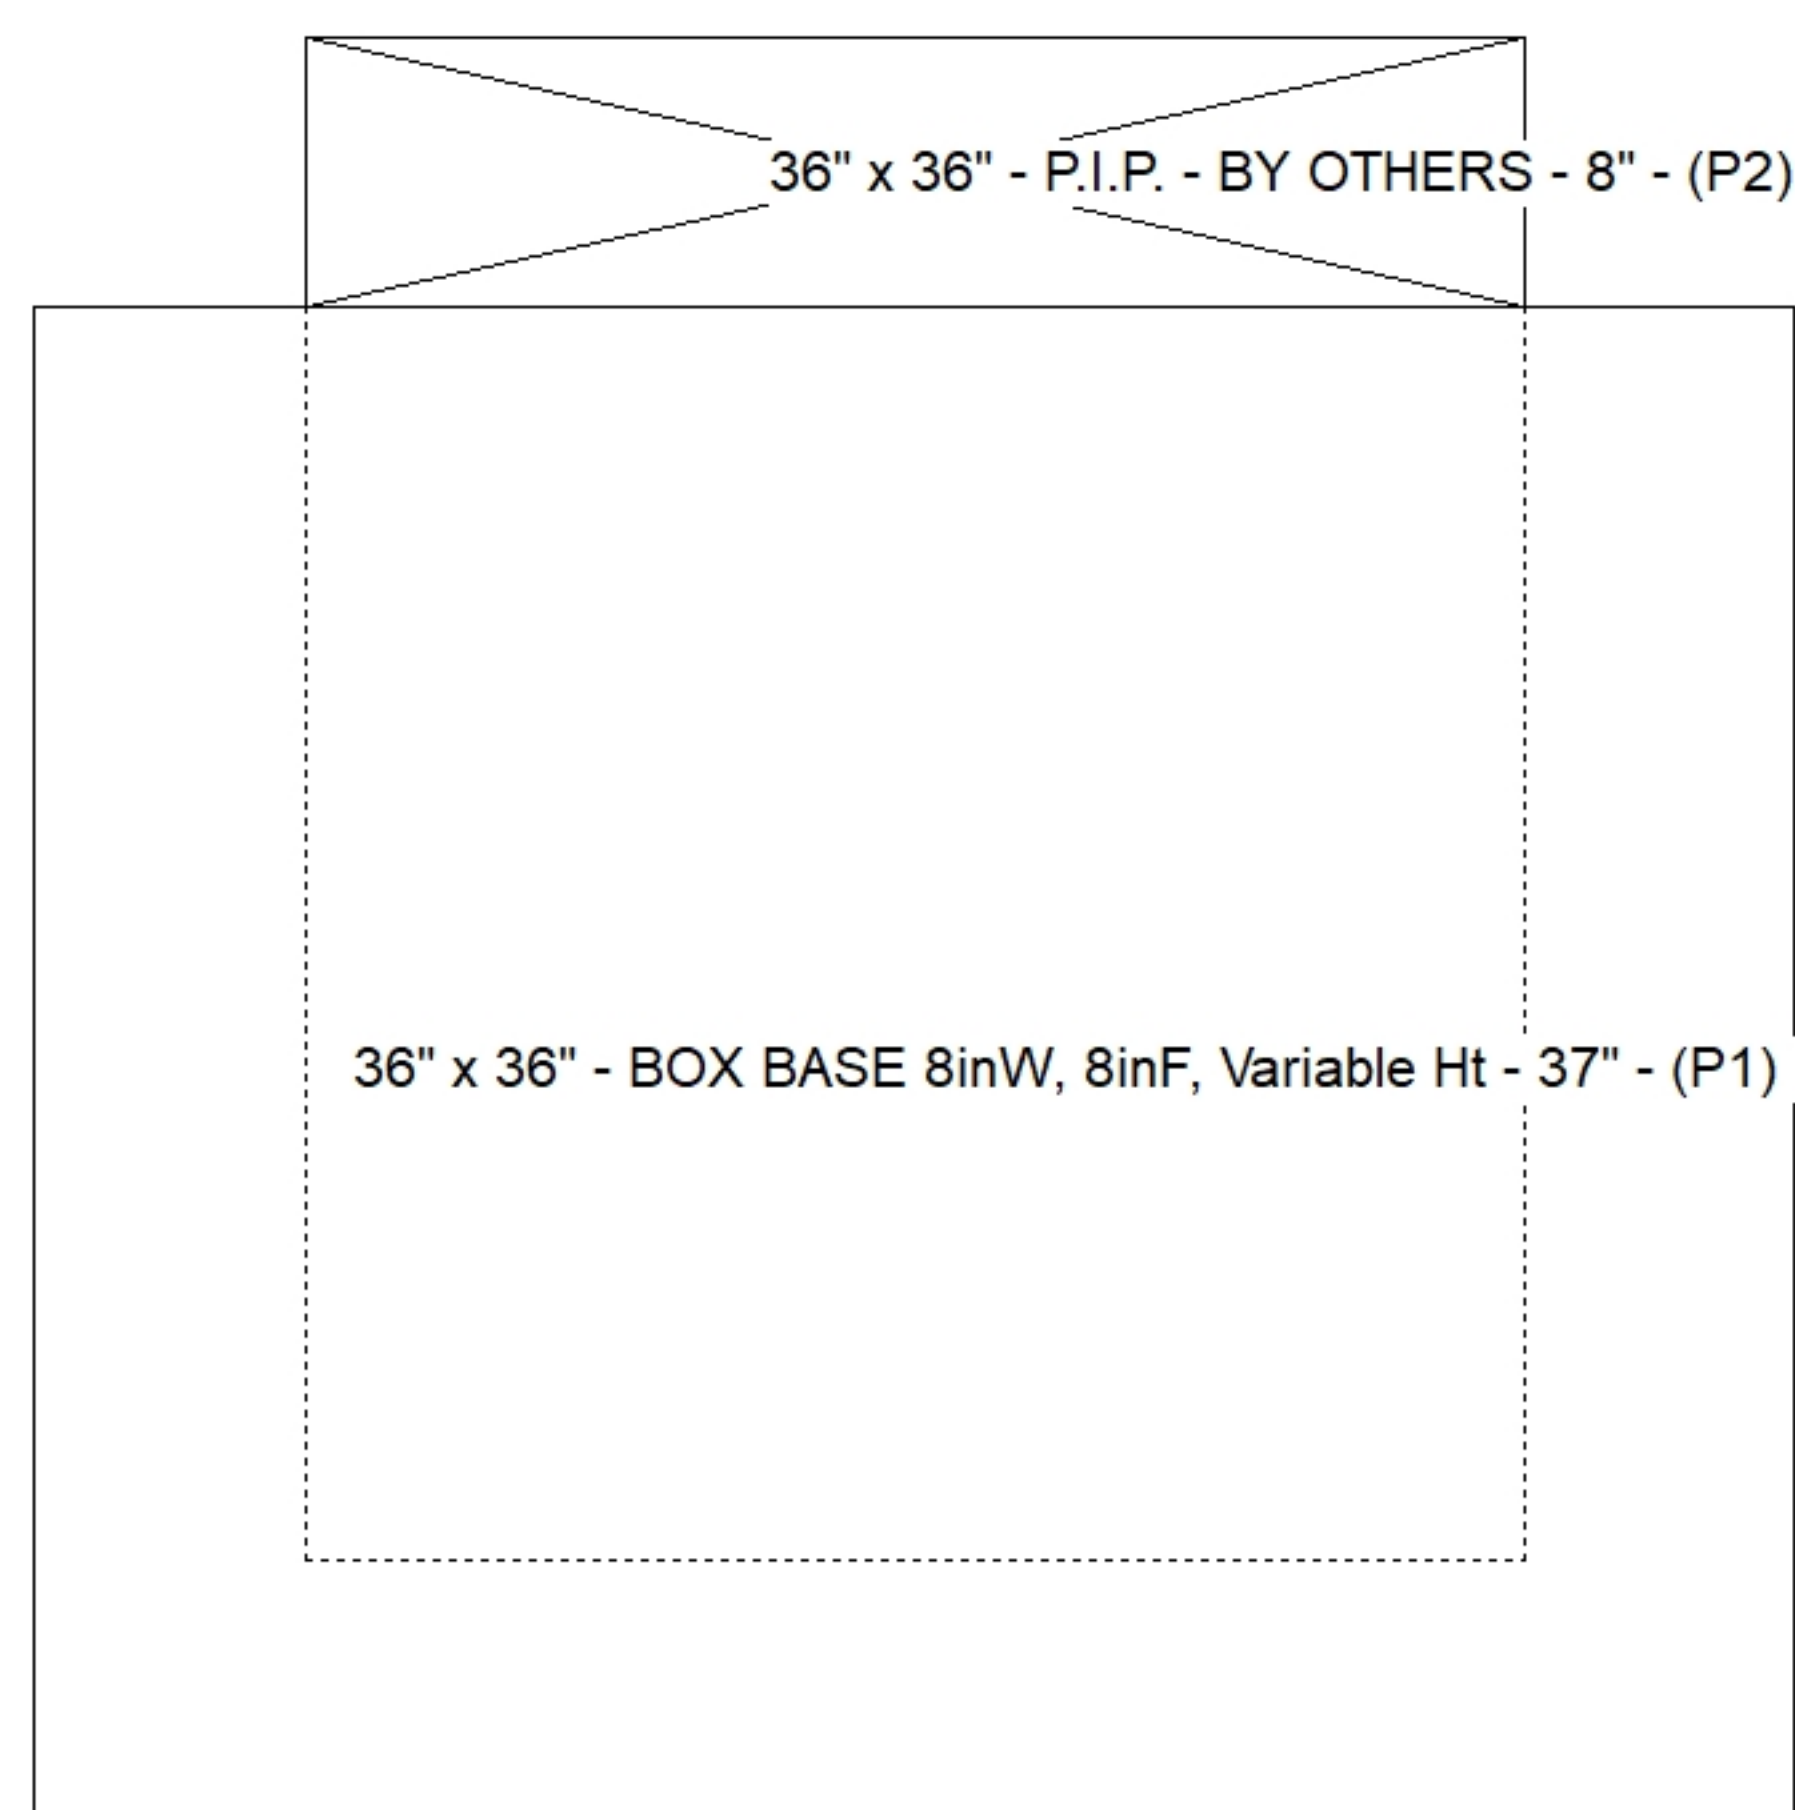

SUBMITTAL
APPROVED BY: