

Contractor: Cleary Construction, Inc.


TECH: Jared - F

Plant: 100





Slack: 0.4"

Structure Total: 5543 lb

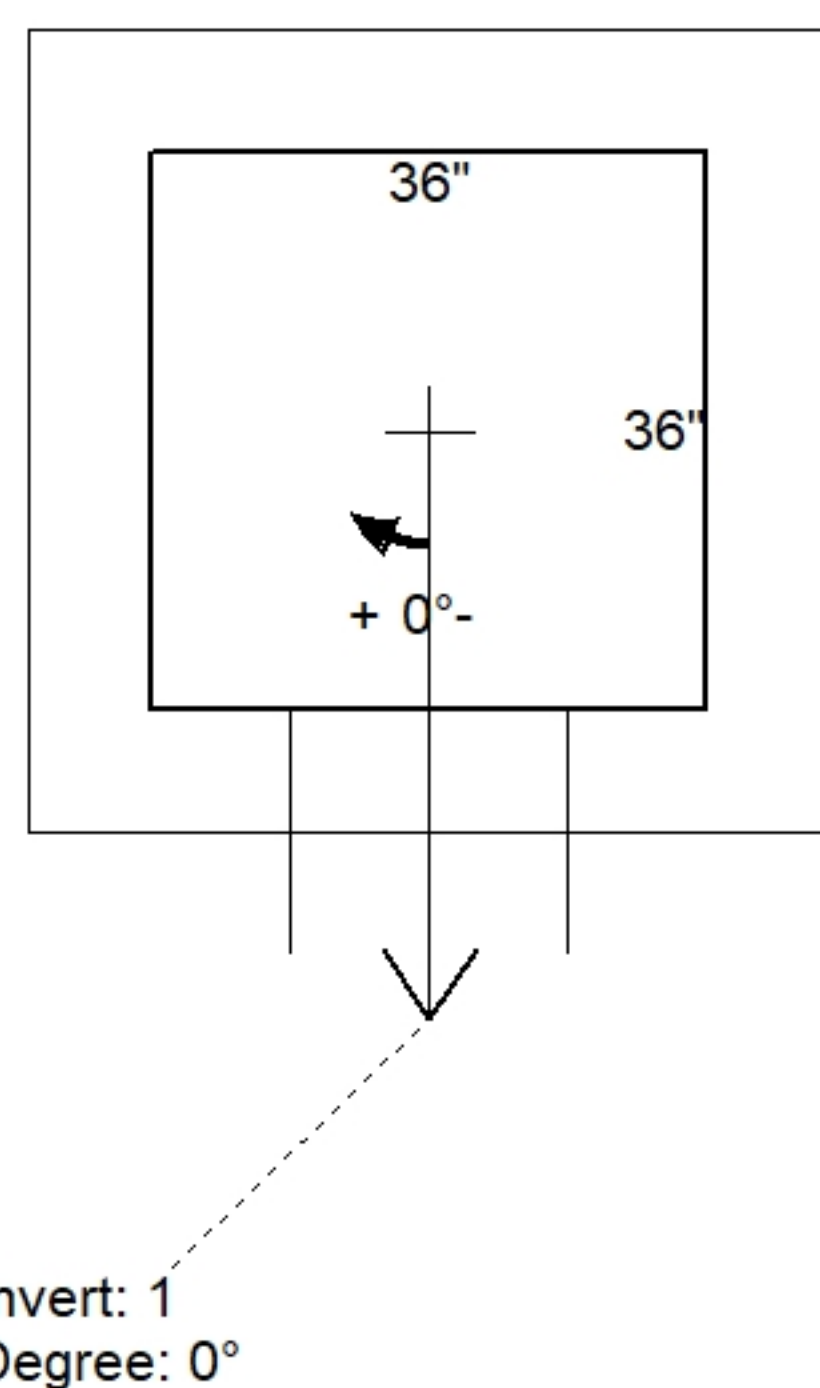

Position	Elev	Angle	Pipe	Pipe OD	Hole	Connector	Up (↓)	Ref
Rim	805.22'							
Reducer								
Invert 1	801.77'	0°	15" CMP	16"	18"	Hole 18	-1.5"	P1
Invert 2								
Invert 3								
Invert 4								
Invert 5								
Invert 6								
Invert 7								
Invert 8								

Default - Interior Dimensions

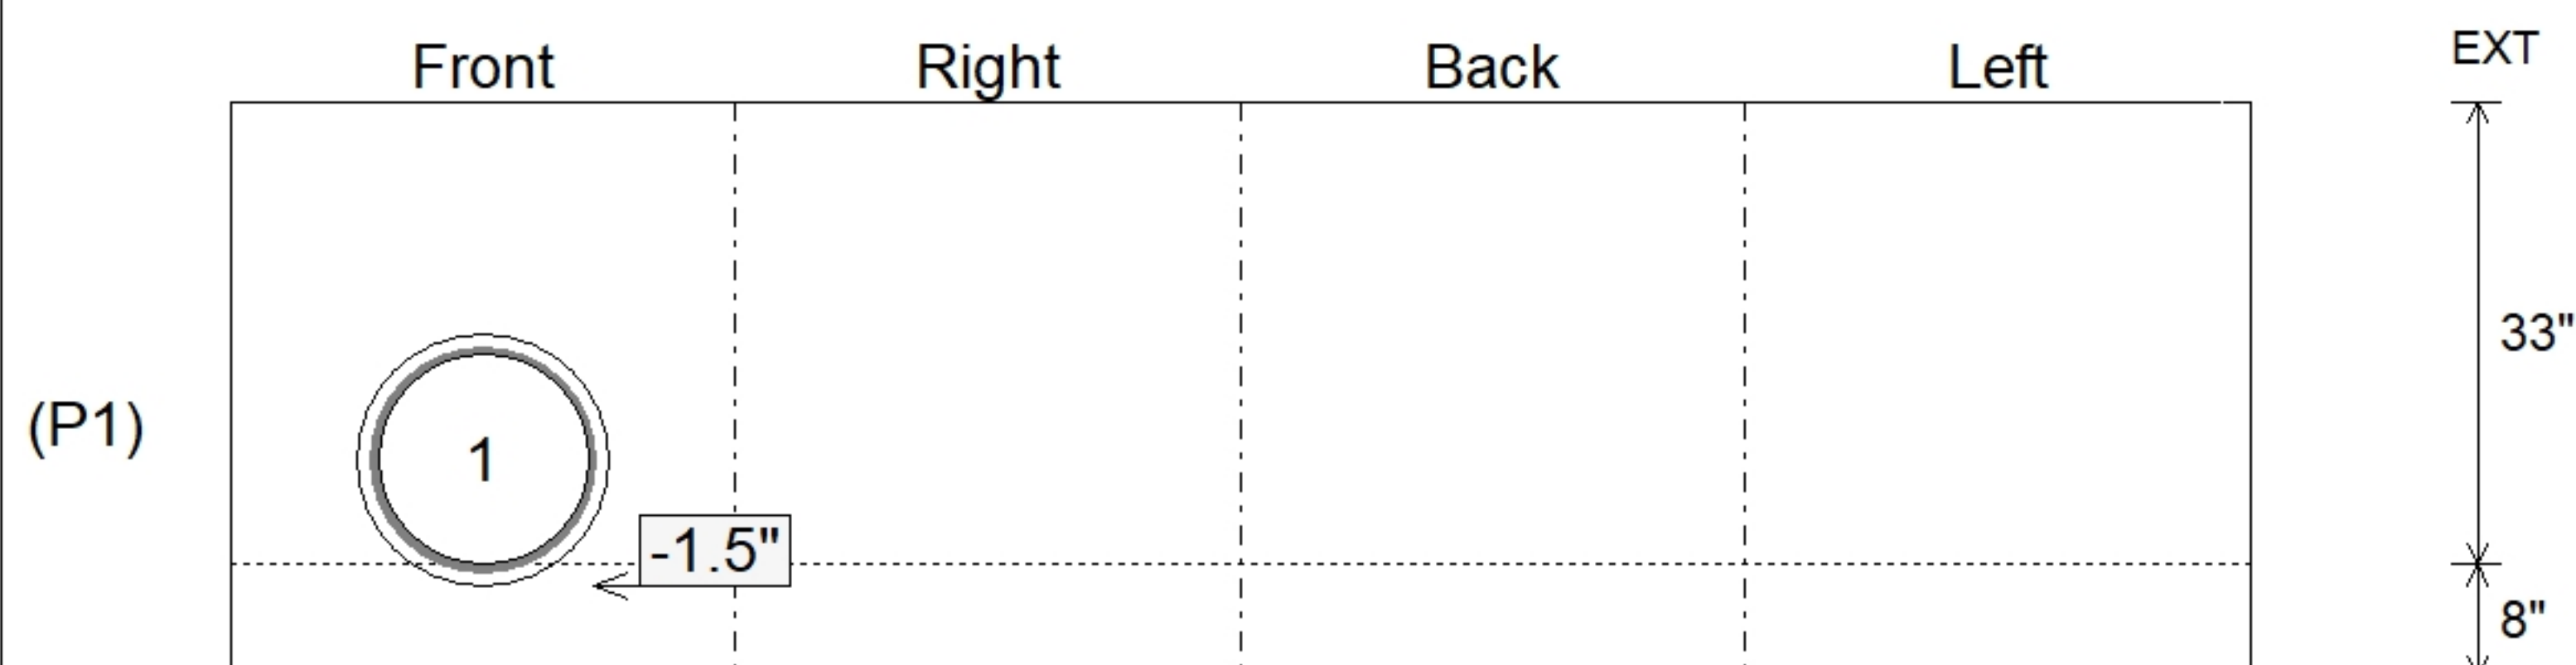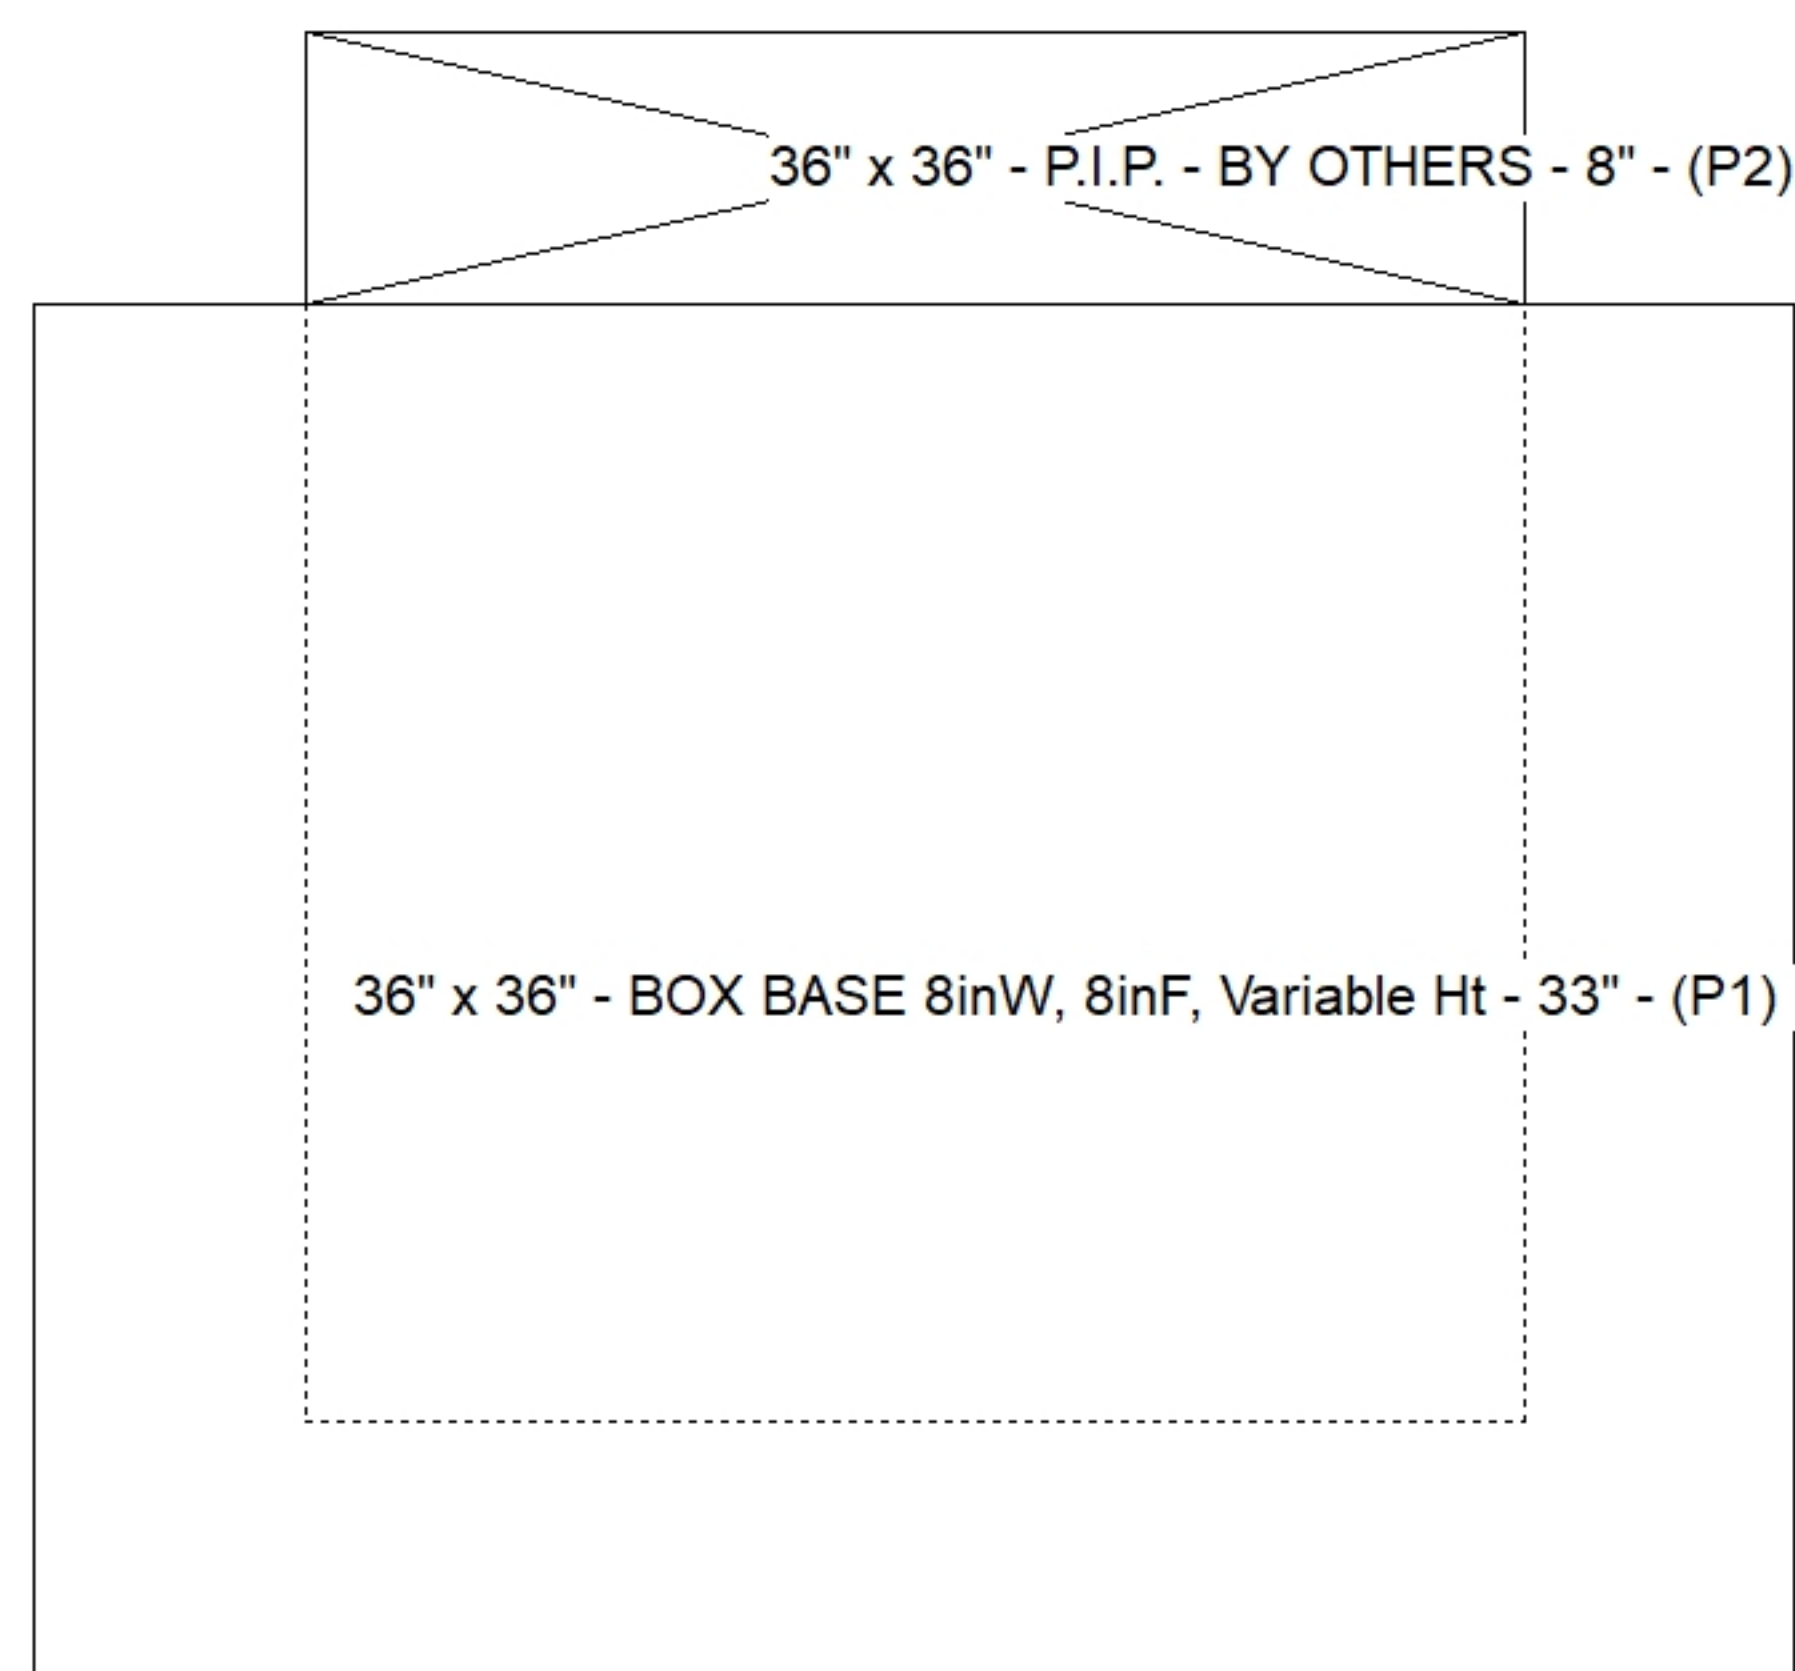

SUBMITTAL
APPROVED BY: