

Contractor: Cleary Construction, Inc.

TECH: Jared - F

Plant: 100



Size: 24" x 24"

Rim to Invert: 6.6'

Floor Height: 8"


Slack: 0.2"

REINFORCING PER ASTM A615 (GRADE 60).
 - TOP SLAB (As. 62) #5 BARS AT 6" C.C.E.W.
 - WALLS (As .31) #5 BARS AT 12" C.C.E.W.
 - FLOOR (As .31) #5 BARS AT 12: C.C.E.W

1) Hole - 16


0 lb
770 lb
2062 lb
4636 lb
0 lb
0 lb
0 lb
0 lb

Structure Total: 7469 lb

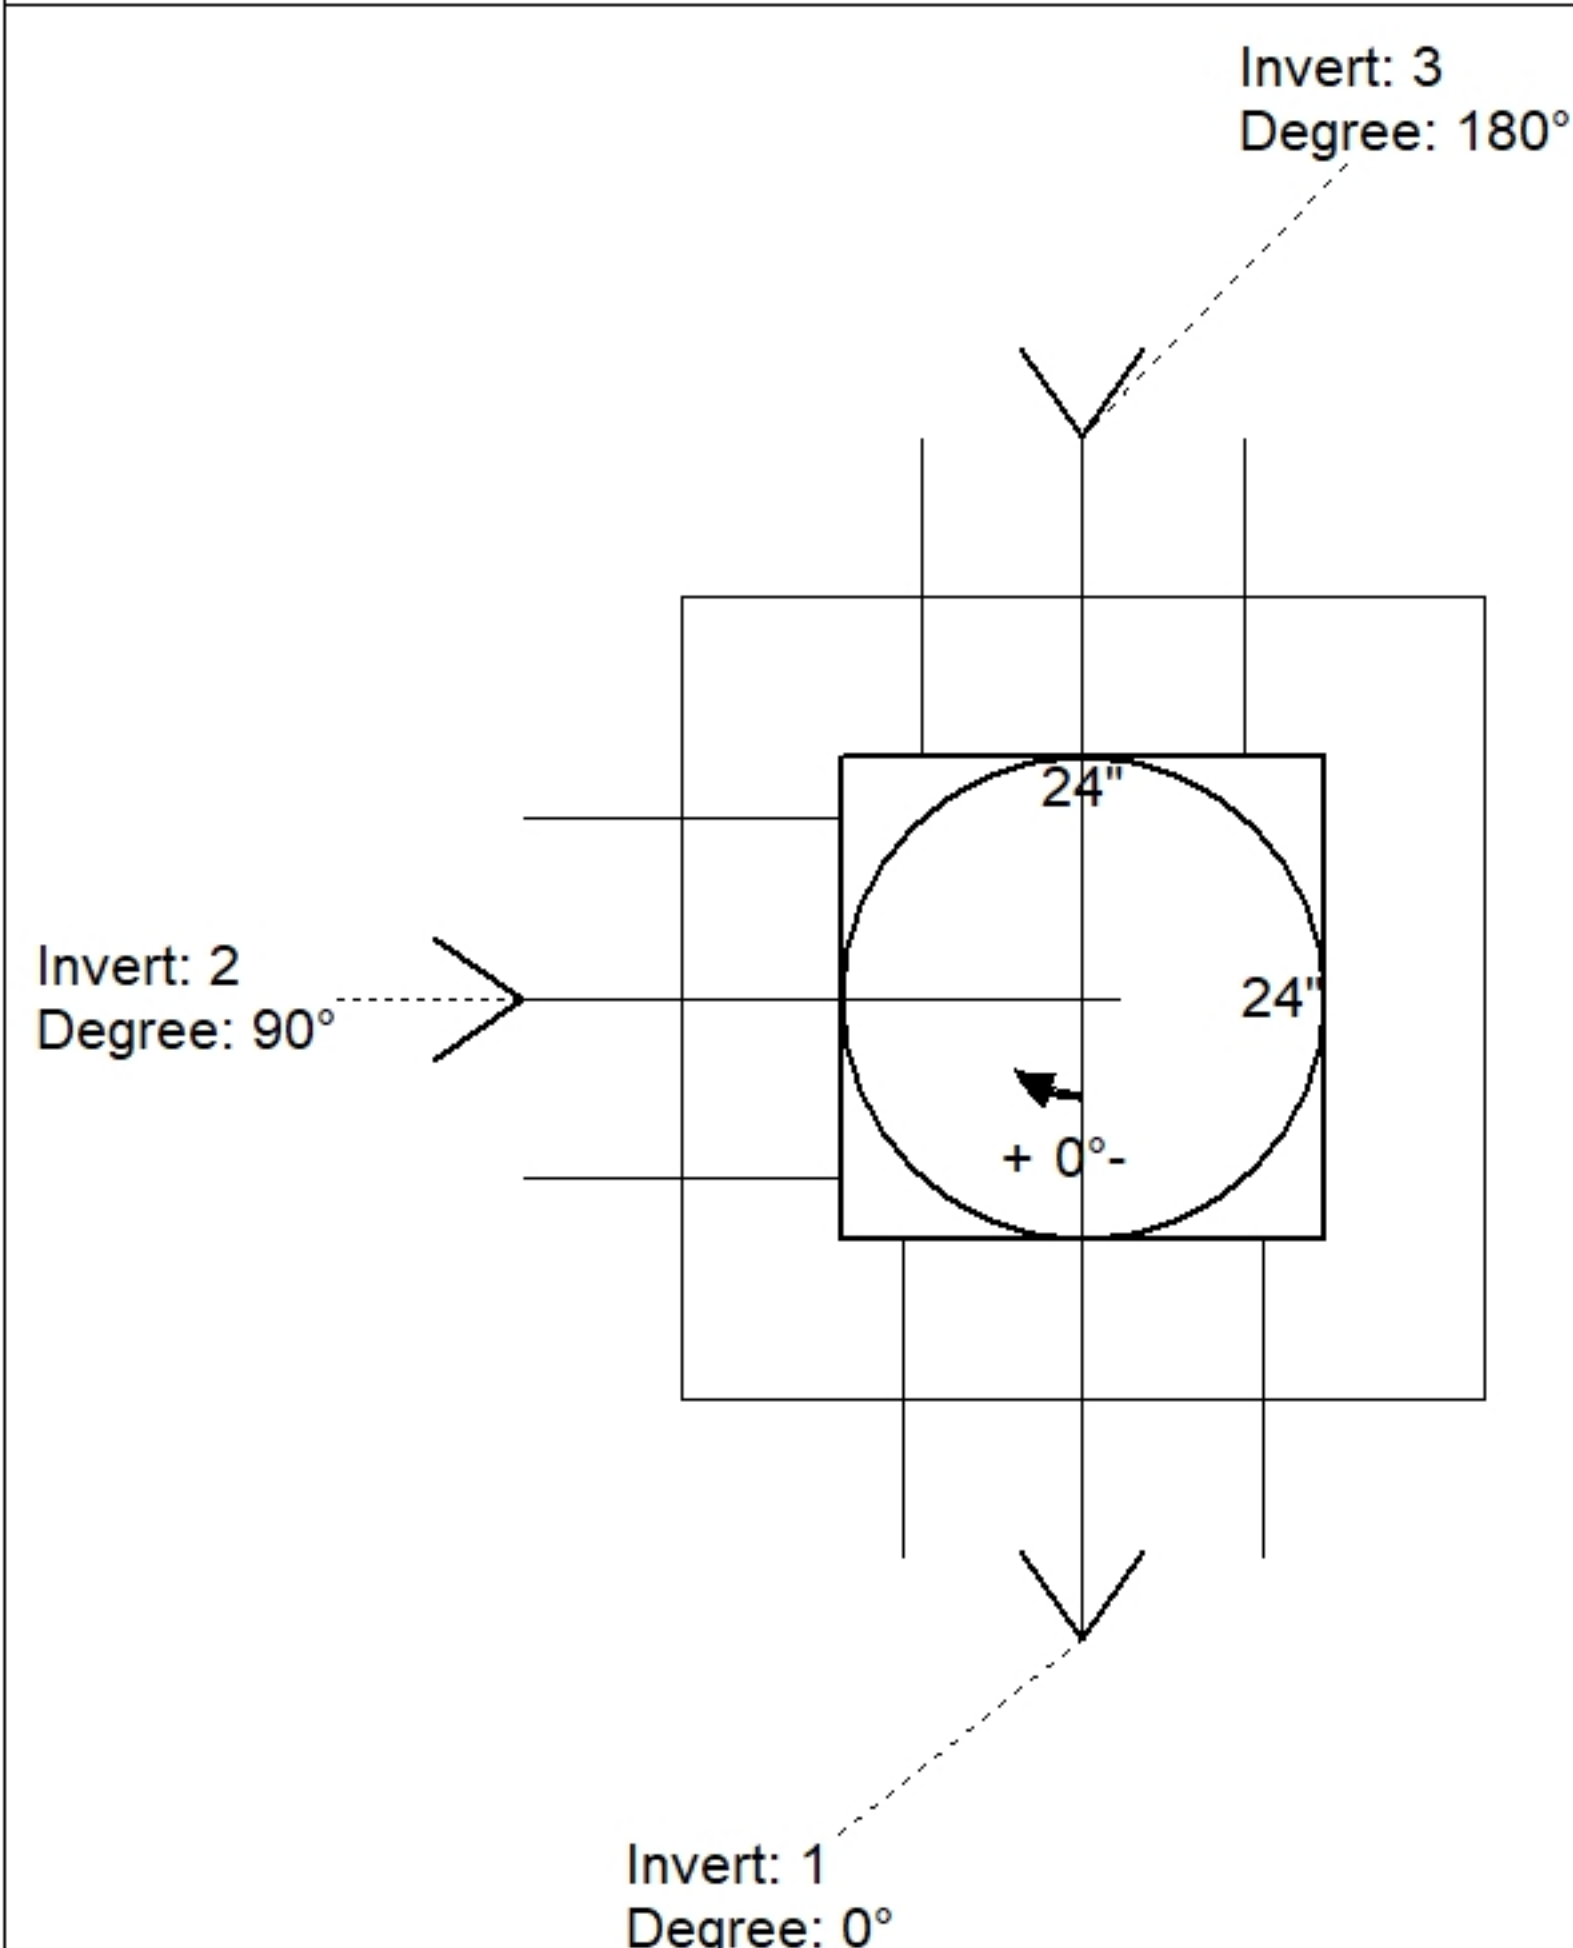

Position	Elev	Angle	Pipe	Pipe OD	Hole	Connector	Up (↓)	Ref
Rim	807.95'							
Reducer								
Invert 1	801.35'	0°	15" CMP	16"	18"	Hole 18	-1.5"	P1
Invert 2	801.35'	90°	15" CMP	16"	18"	Hole 18	-1.5"	P1
Invert 3	801.35'	180°	12" CMP	13"	16"	Hole 16	-2"	P1
Invert 4								
Invert 5								
Invert 6								
Invert 7								
Invert 8								

Default - Interior Dimensions

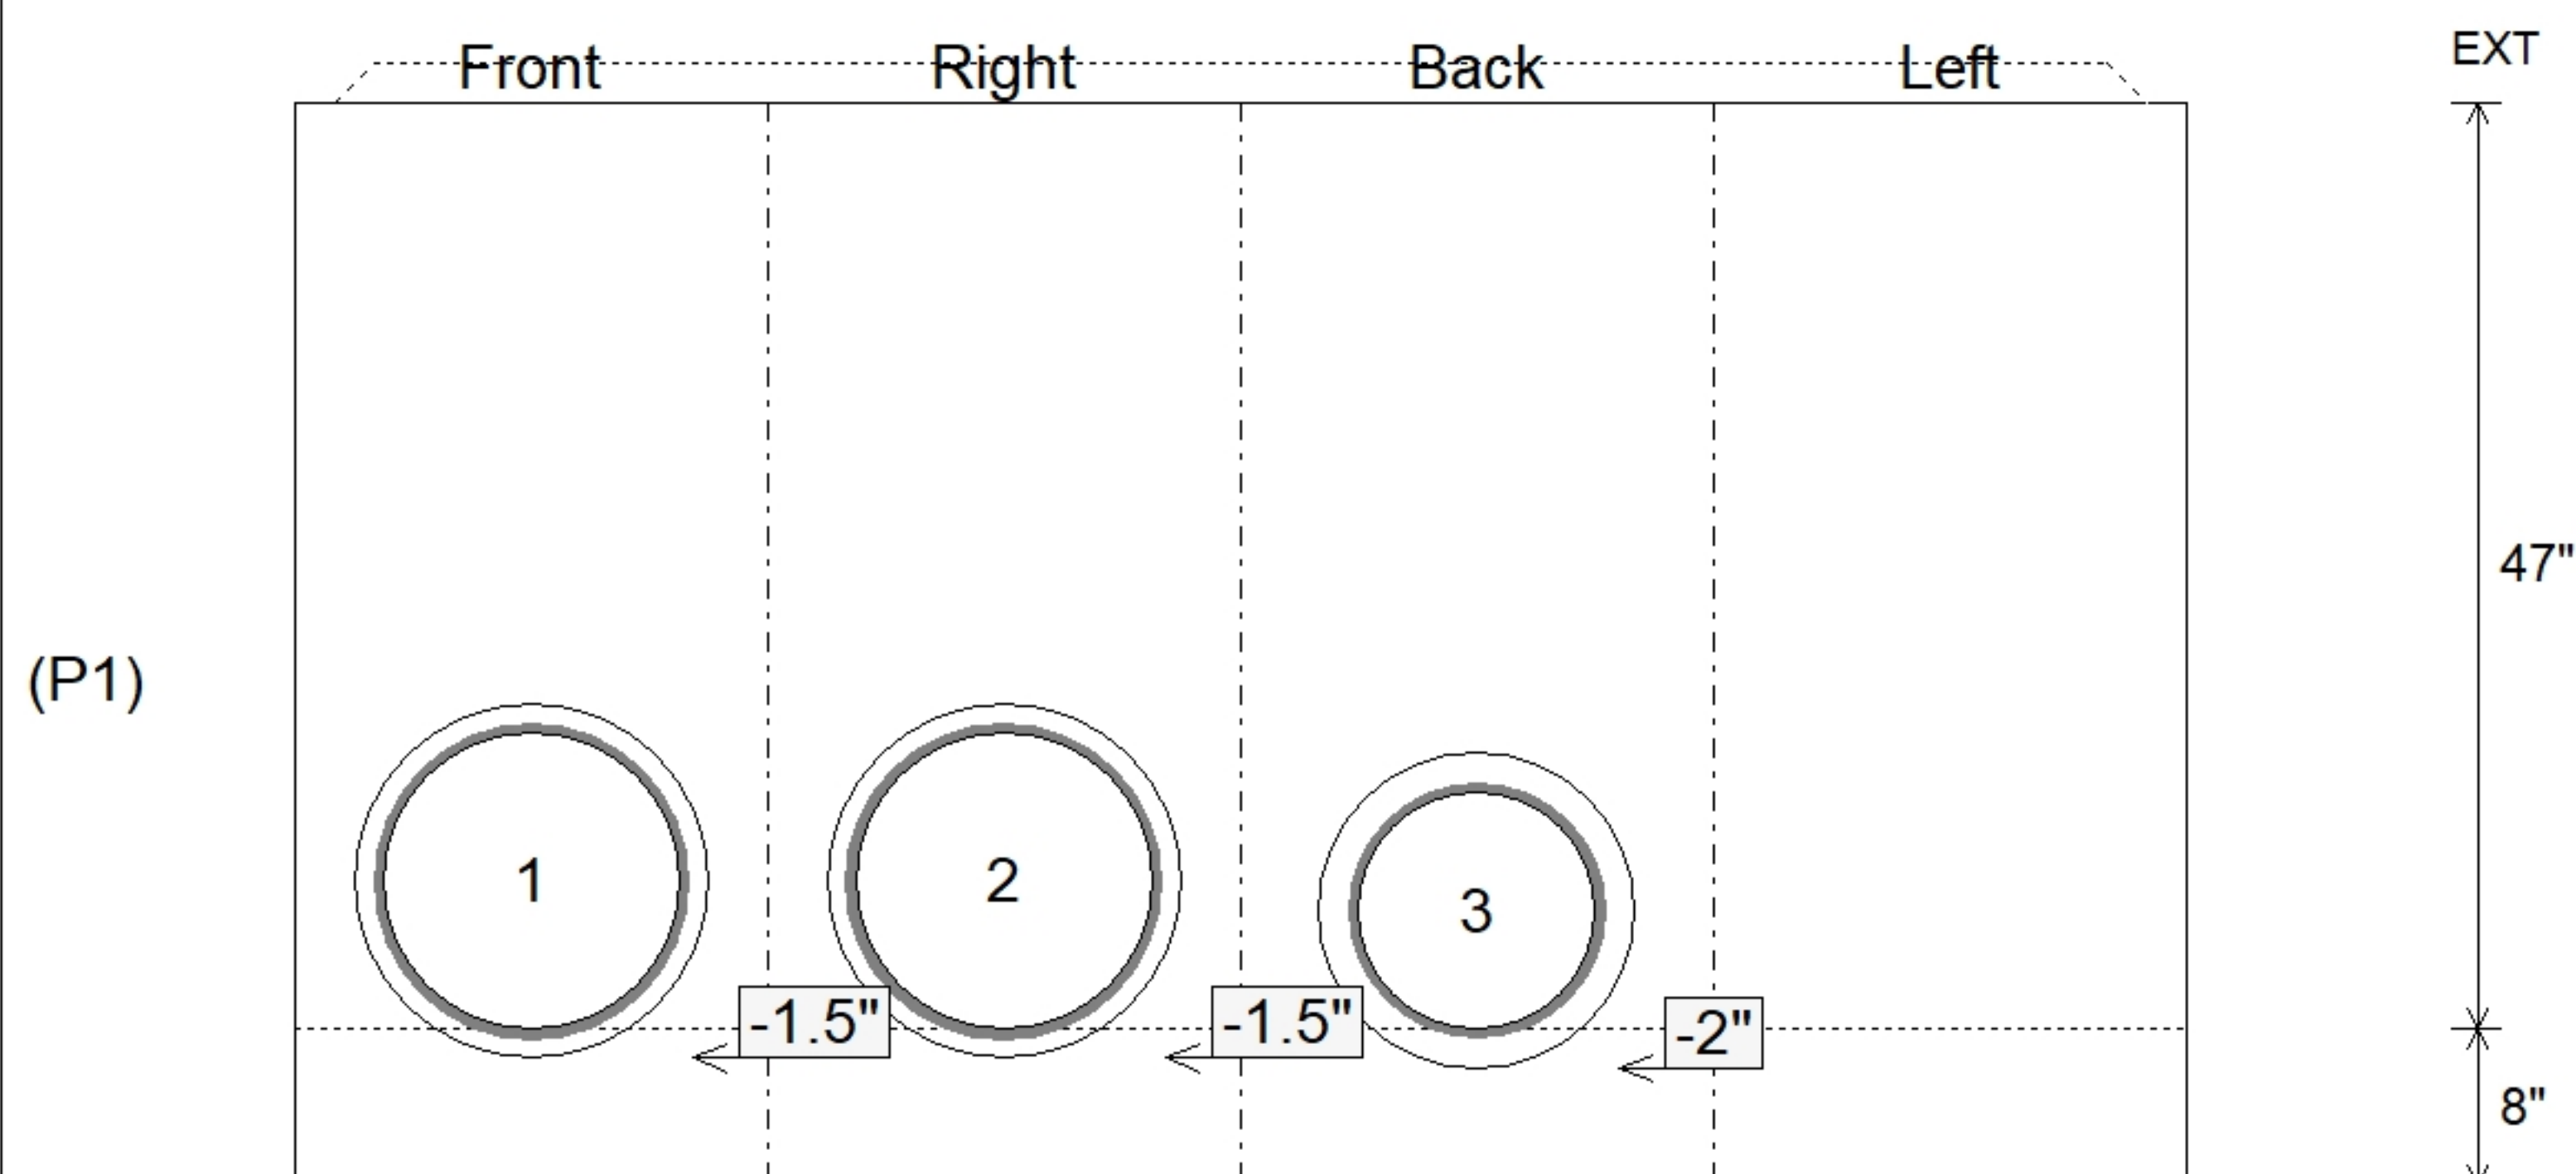

Submittal Drawing
8/17/2026 2:01:44 PM

SUBMITTAL
APPROVED BY: