

Contractor: Cleary Construction, Inc.

Plant: 100




Slack: 0"

- FLOOR (As .31) #5 BARS AT 12: C.C.E.W.

1) Hole - 12

0 lb

Structure Total: 5581 lb

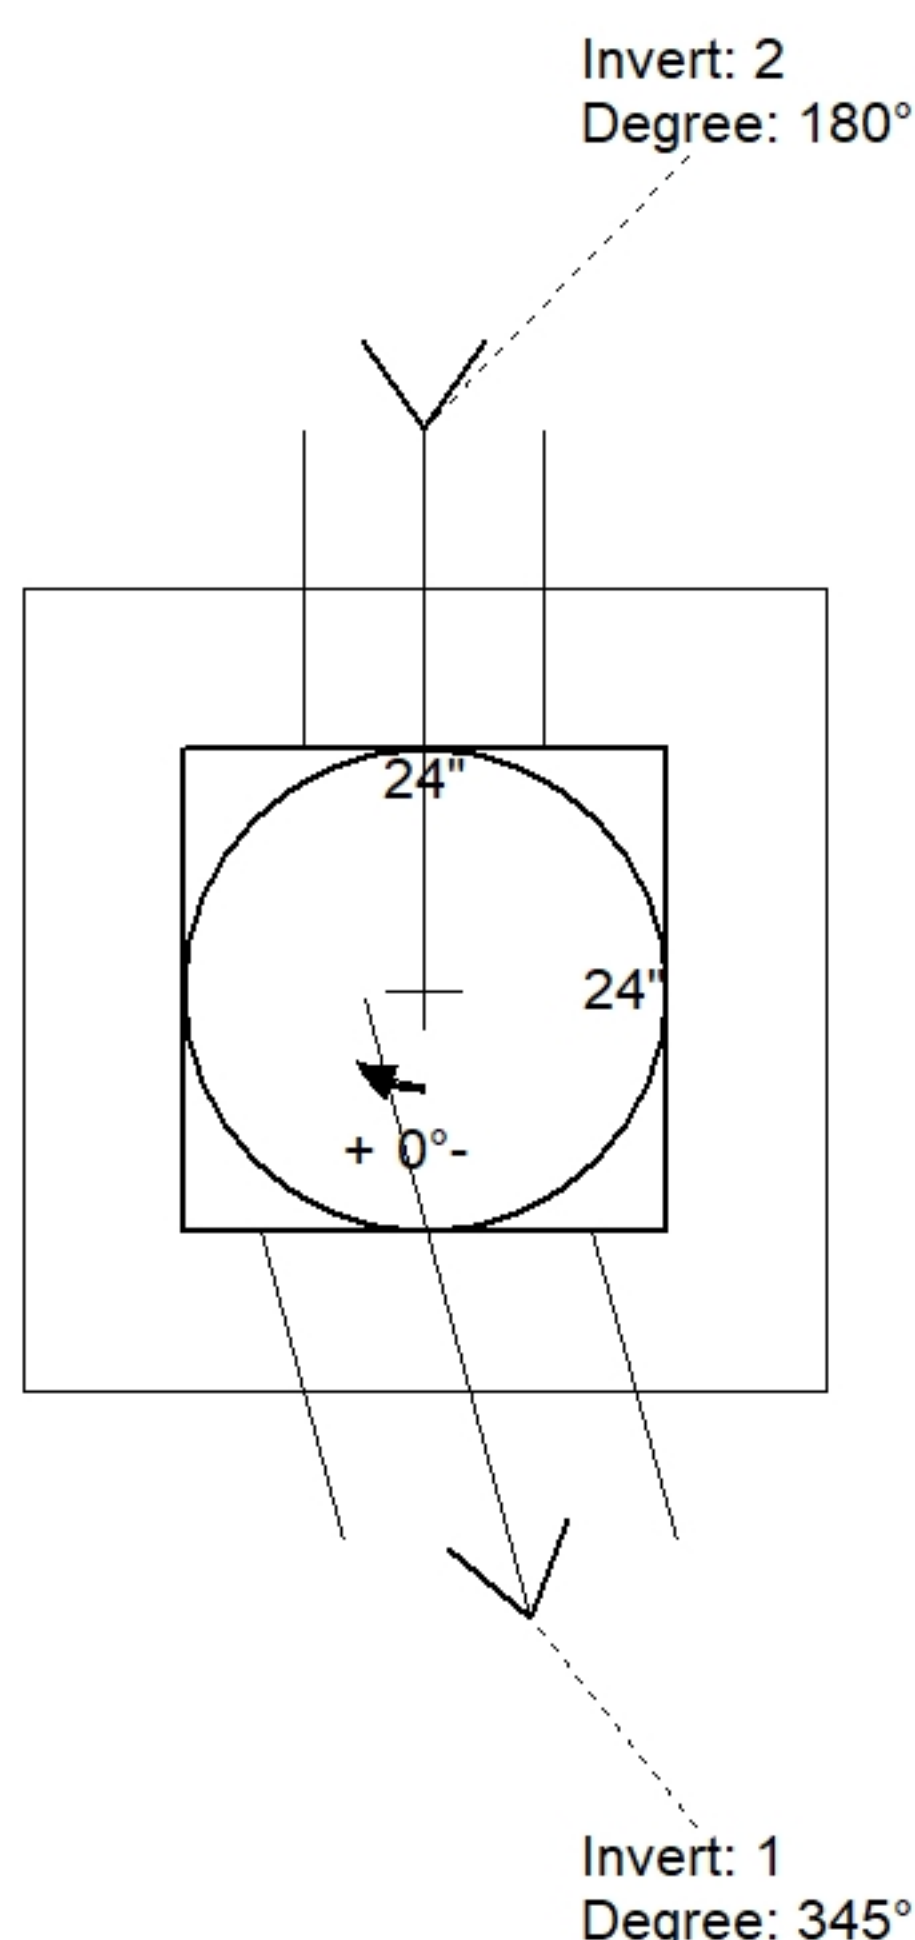


24" x 24" - BX FLAT LID 8inW SPEC. (KY JB-B1) - 8" - (P2)

24" x 24" - BOX BASE 8inW, 8inF, Variable Ht - 46" - (P1)

Position	Elev	Angle	Pipe	Pipe OD	Hole	Connector	Up (↓)	Ref
Rim	794.8'							
Reducer								
Invert 1	790.3'	345°	12" CMP	13"	16"	Hole 16	-2"	P1
Invert 2	790.3'	180°	8" CMP	9"	12"	Hole 12	-2"	P1
Invert 3								
Invert 4								
Invert 5								
Invert 6								
Invert 7								
Invert 8								

Default - Interior Dimensions

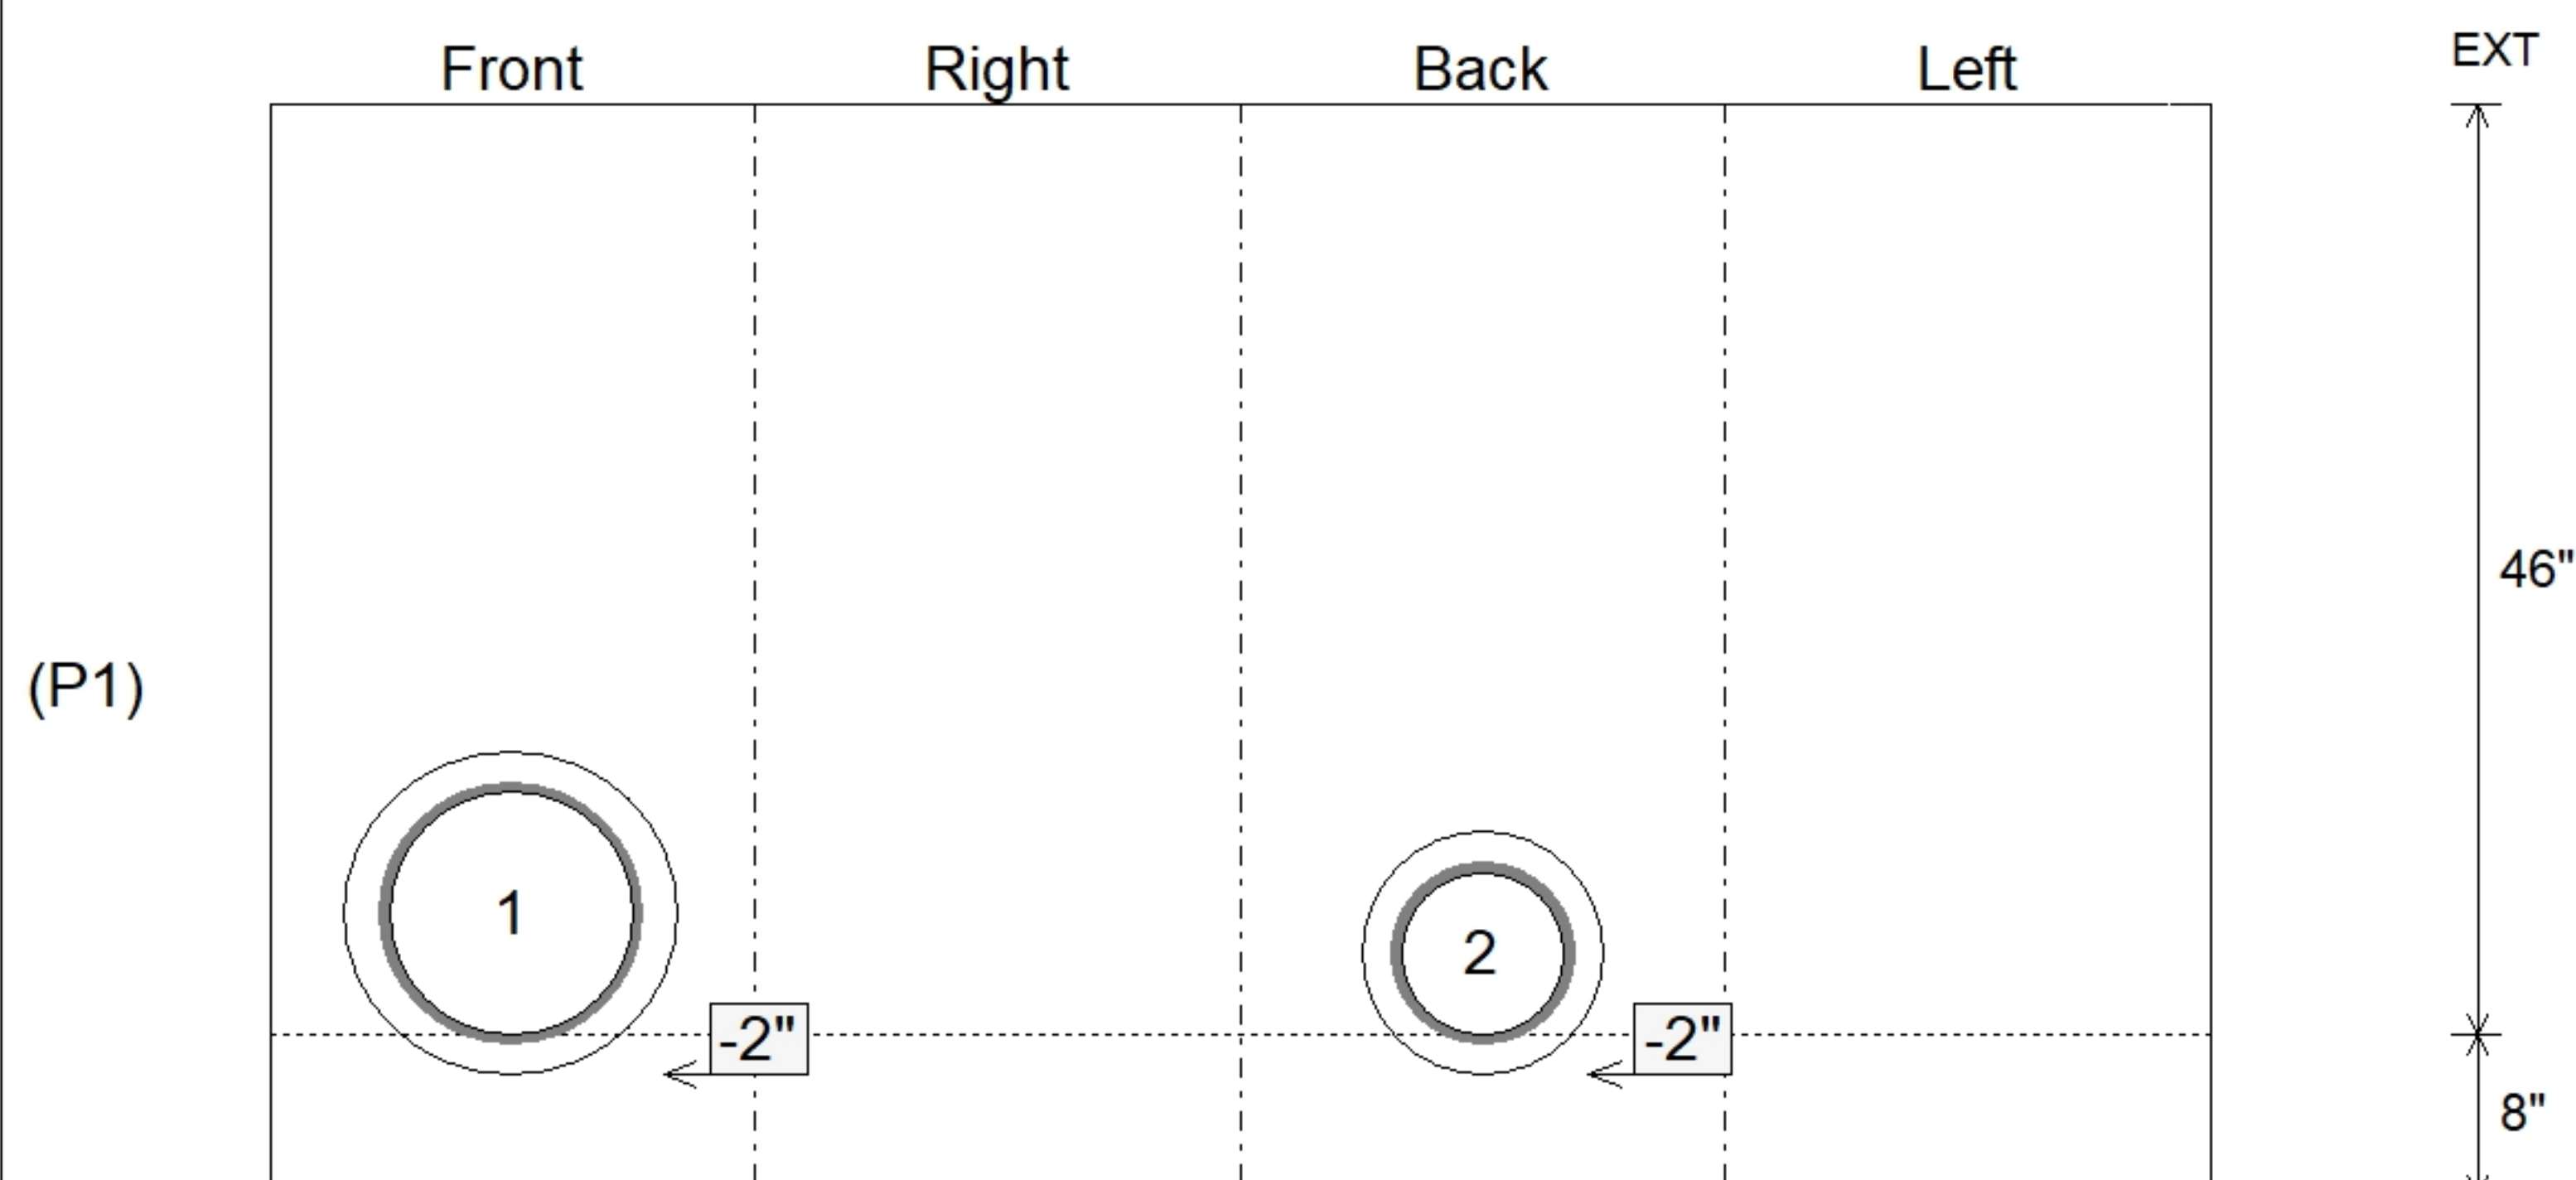

SUBMITTAL
APPROVED BY: