

Contractor: Cleary Construction, Inc.

TECH: Jared - F


Plant: 100



Slack: 0.4"



- FLOOR (As .31) #5 BARS AT 12" C.C.E.W.

Structure Total: 5543 lb

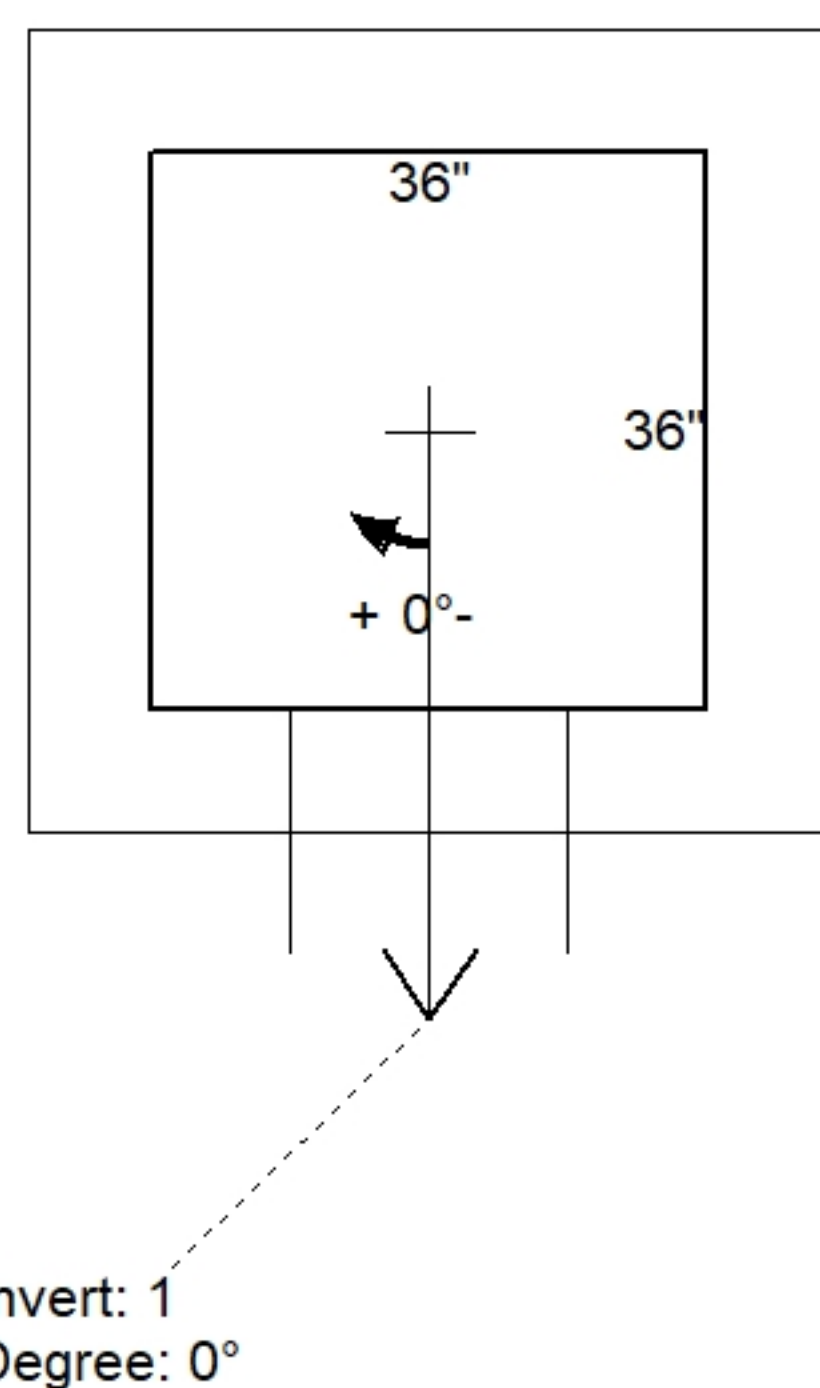

Position	Elev	Angle	Pipe	Pipe OD	Hole	Connector	Up (↓)	Ref
Rim	798.11'							
Reducer								
Invert 1	794.66'	0°	15" CMP	16"	18"	Hole 18	-1.5"	P1
Invert 2								
Invert 3								
Invert 4								
Invert 5								
Invert 6								
Invert 7								
Invert 8								

Default - Interior Dimensions

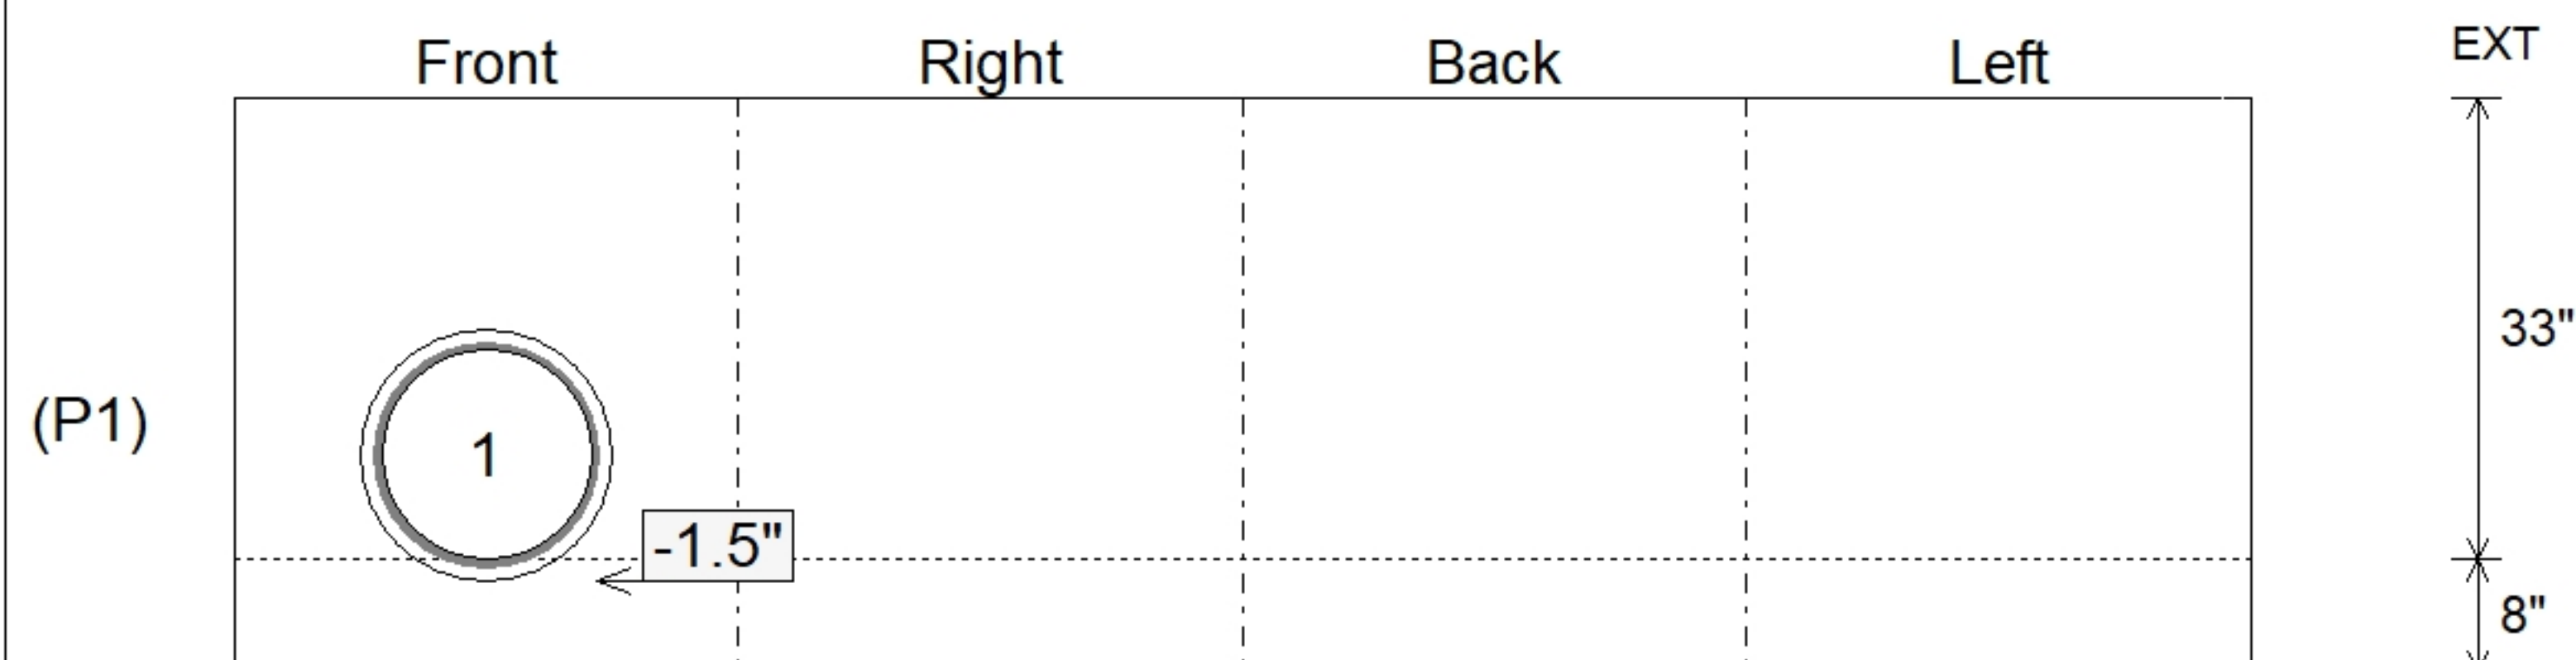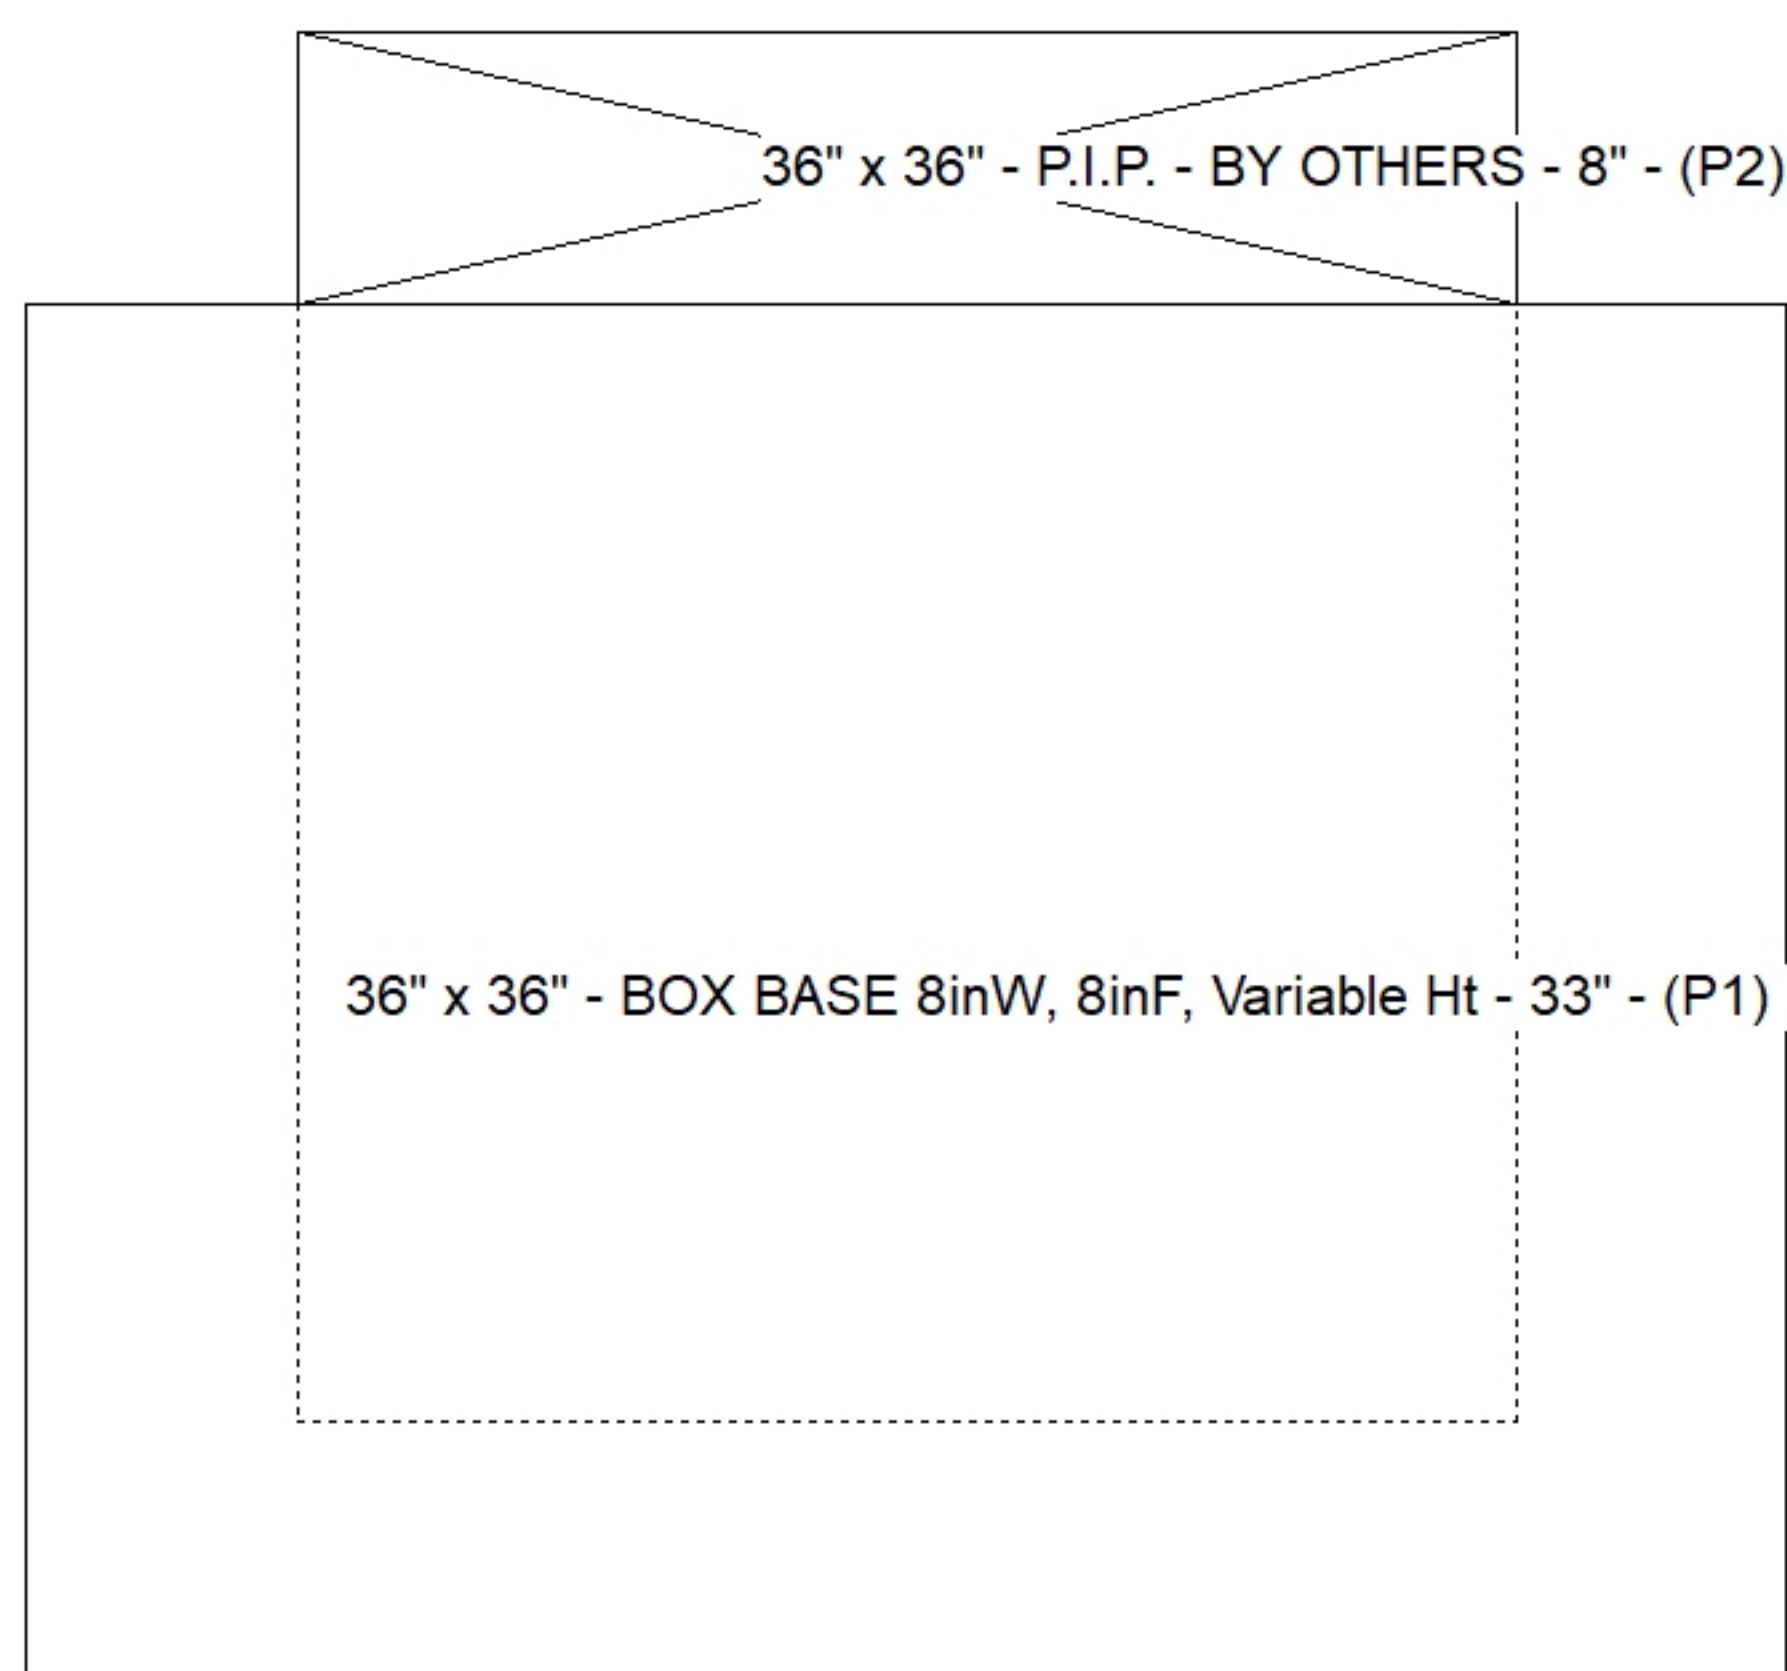

SUBMITTAL
APPROVED BY: