




Structure ID: 8 HW
P1 HWSBO18

18" - SLOPED BOX OUTLET TYPE 1 F/F

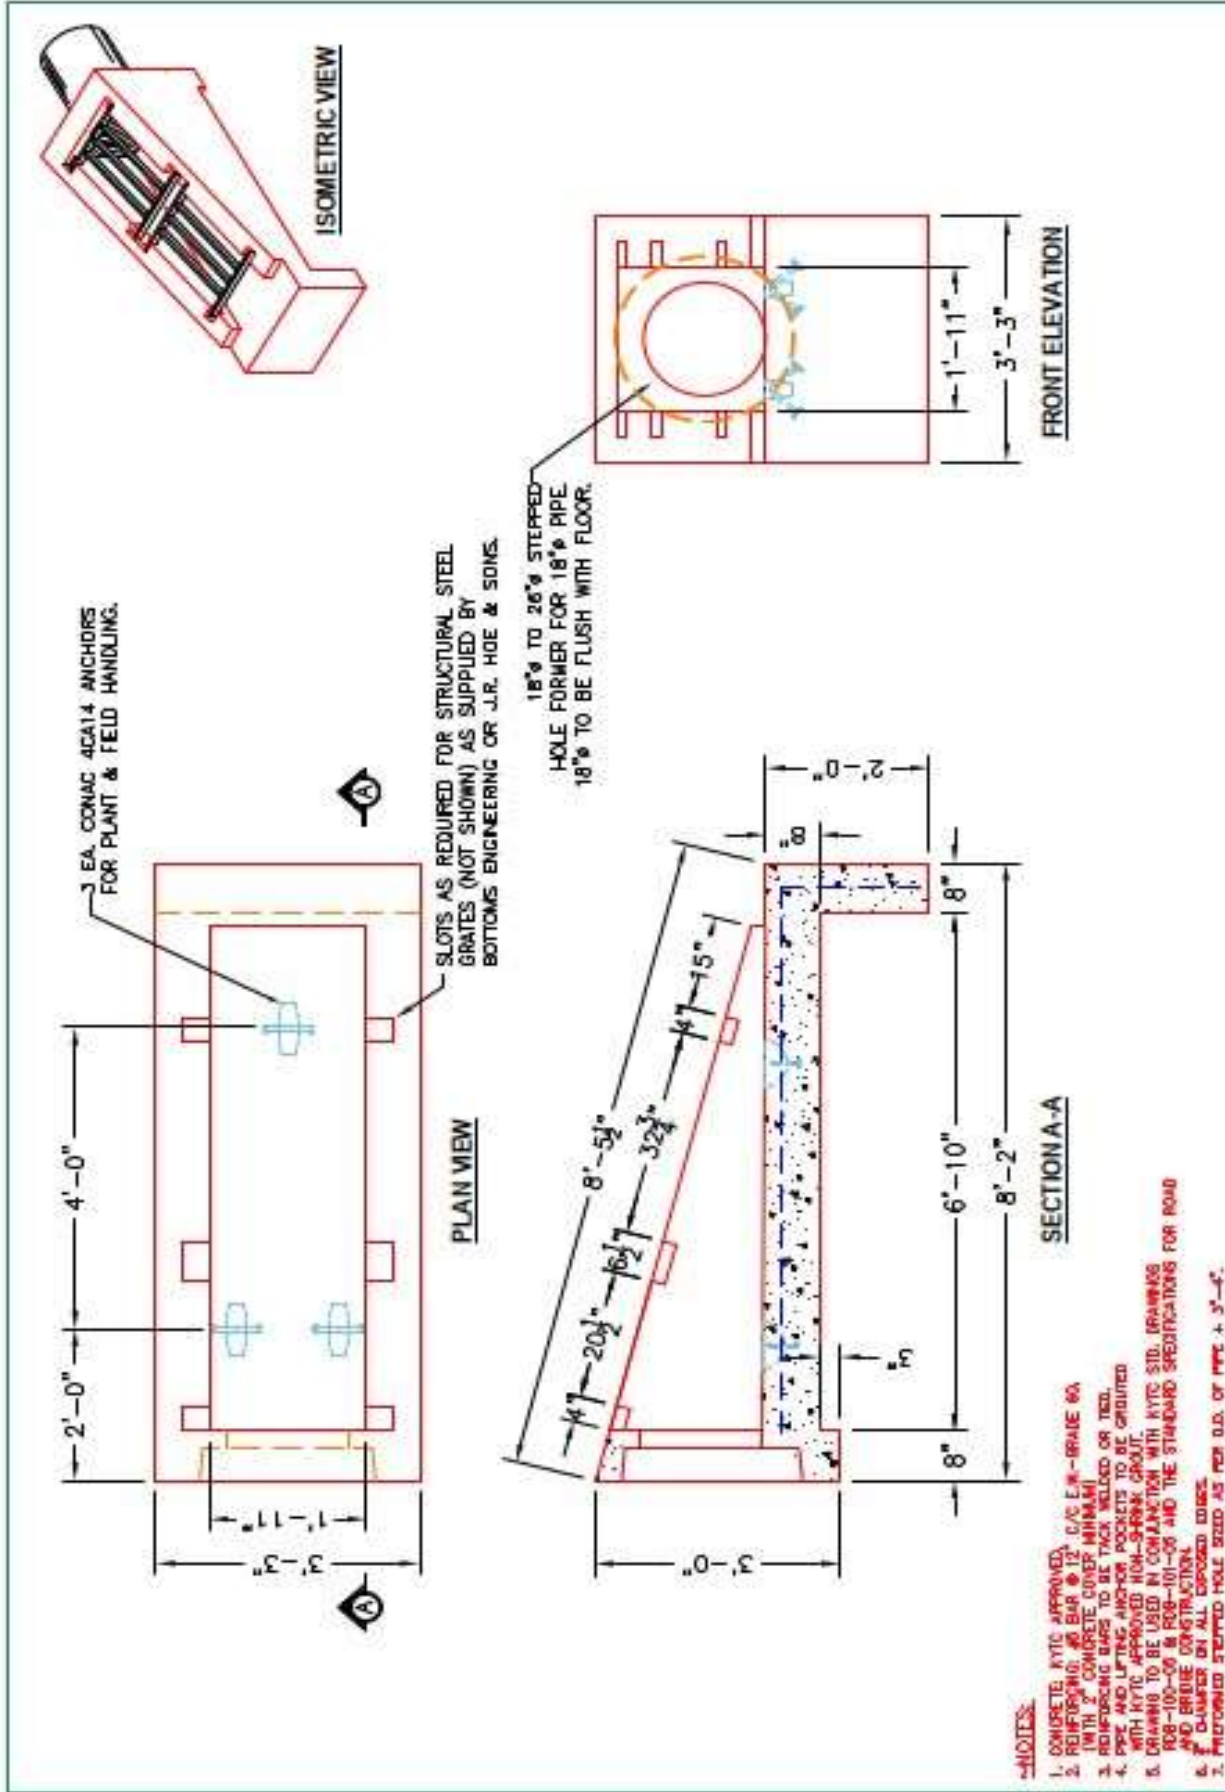

PRODUCTION WORK ORDER		DESCRIPTION: KYTC 18" SLOPED BOX OUTLET TYPE 1																							
 QUALITY CONTROL CHECKLIST ☐ ALL DIMENSIONS CORRECT. ☐ LIFTERS INSTALLED. ☐ STEPPED IF CORRECT SIZE. ☐ REINFORCING CORRECT. ☐ SLOTS INSTALLED FOR GRATES. ☐ EDGES CHAMFERED. ☐ ALL PATCHWORK ACCEPTABLE. <tr><td>PRODUCT I.D.: HWSBO18</td><td colspan="2">CUSTOMER: ??</td></tr> <tr><td>PRODUCT VIEW: RIGHT SIDE UP</td><td colspan="2">PROJECT: ??</td></tr> <tr><td>PLANT: BEAVER DAM, KY.</td><td colspan="2">STRUCTURE ID.: ??</td></tr> <tr><td>WEIGHT: 4,800 LBS.</td><td colspan="2">QUOTE/SALES ORDER NO: ??</td></tr> <tr><td>TOP SECTION JOINT: N/A</td><td>P.C.: T. SEKULA</td><td>DRAWING: N. RICHARDS</td></tr> <tr><td>BASE SECTION JOINT: N/A</td><td>DATE: 11/11/22</td><td>SCALE: NTS</td></tr> <tr><td colspan="2">QC CHECK INITIALS:</td><td>PG. 1 of 1</td></tr> <tr><td colspan="4">THIS DRAWING IS THE PROPERTY OF INFRASTRUCTURE PRECAST, INC. ANY USE OR DUPLICATION OF THIS DRAWING WITHOUT PRIOR AUTHORIZATION IS STRICTLY PROHIBITED.</td></tr>	PRODUCT I.D.: HWSBO18	CUSTOMER: ??		PRODUCT VIEW: RIGHT SIDE UP	PROJECT: ??		PLANT: BEAVER DAM, KY.	STRUCTURE ID.: ??		WEIGHT: 4,800 LBS.	QUOTE/SALES ORDER NO: ??		TOP SECTION JOINT: N/A	P.C.: T. SEKULA	DRAWING: N. RICHARDS	BASE SECTION JOINT: N/A	DATE: 11/11/22	SCALE: NTS	QC CHECK INITIALS:		PG. 1 of 1	THIS DRAWING IS THE PROPERTY OF INFRASTRUCTURE PRECAST, INC. ANY USE OR DUPLICATION OF THIS DRAWING WITHOUT PRIOR AUTHORIZATION IS STRICTLY PROHIBITED.			
	PRODUCT I.D.: HWSBO18	CUSTOMER: ??																							
	PRODUCT VIEW: RIGHT SIDE UP	PROJECT: ??																							
	PLANT: BEAVER DAM, KY.	STRUCTURE ID.: ??																							
	WEIGHT: 4,800 LBS.	QUOTE/SALES ORDER NO: ??																							
	TOP SECTION JOINT: N/A	P.C.: T. SEKULA	DRAWING: N. RICHARDS																						
	BASE SECTION JOINT: N/A	DATE: 11/11/22	SCALE: NTS																						
QC CHECK INITIALS:		PG. 1 of 1																							
THIS DRAWING IS THE PROPERTY OF INFRASTRUCTURE PRECAST, INC. ANY USE OR DUPLICATION OF THIS DRAWING WITHOUT PRIOR AUTHORIZATION IS STRICTLY PROHIBITED.																									