

Job Name: 26-1645 East Bank Regional ARV's
Job Location: Nashville, TN
Contractor: Garney Companies, Inc.

Plant: Beaver Dam

Tech: S. Felletter

6/26/2026 12:31:56 PM


PC: J. Jarvis



Structure ID: 3 - ARV FOOTER 18" x 18" X 4"

P12 BLKCSTM

FOOTING SLAB 18"x18"x4" - 4" - 18" x 18"

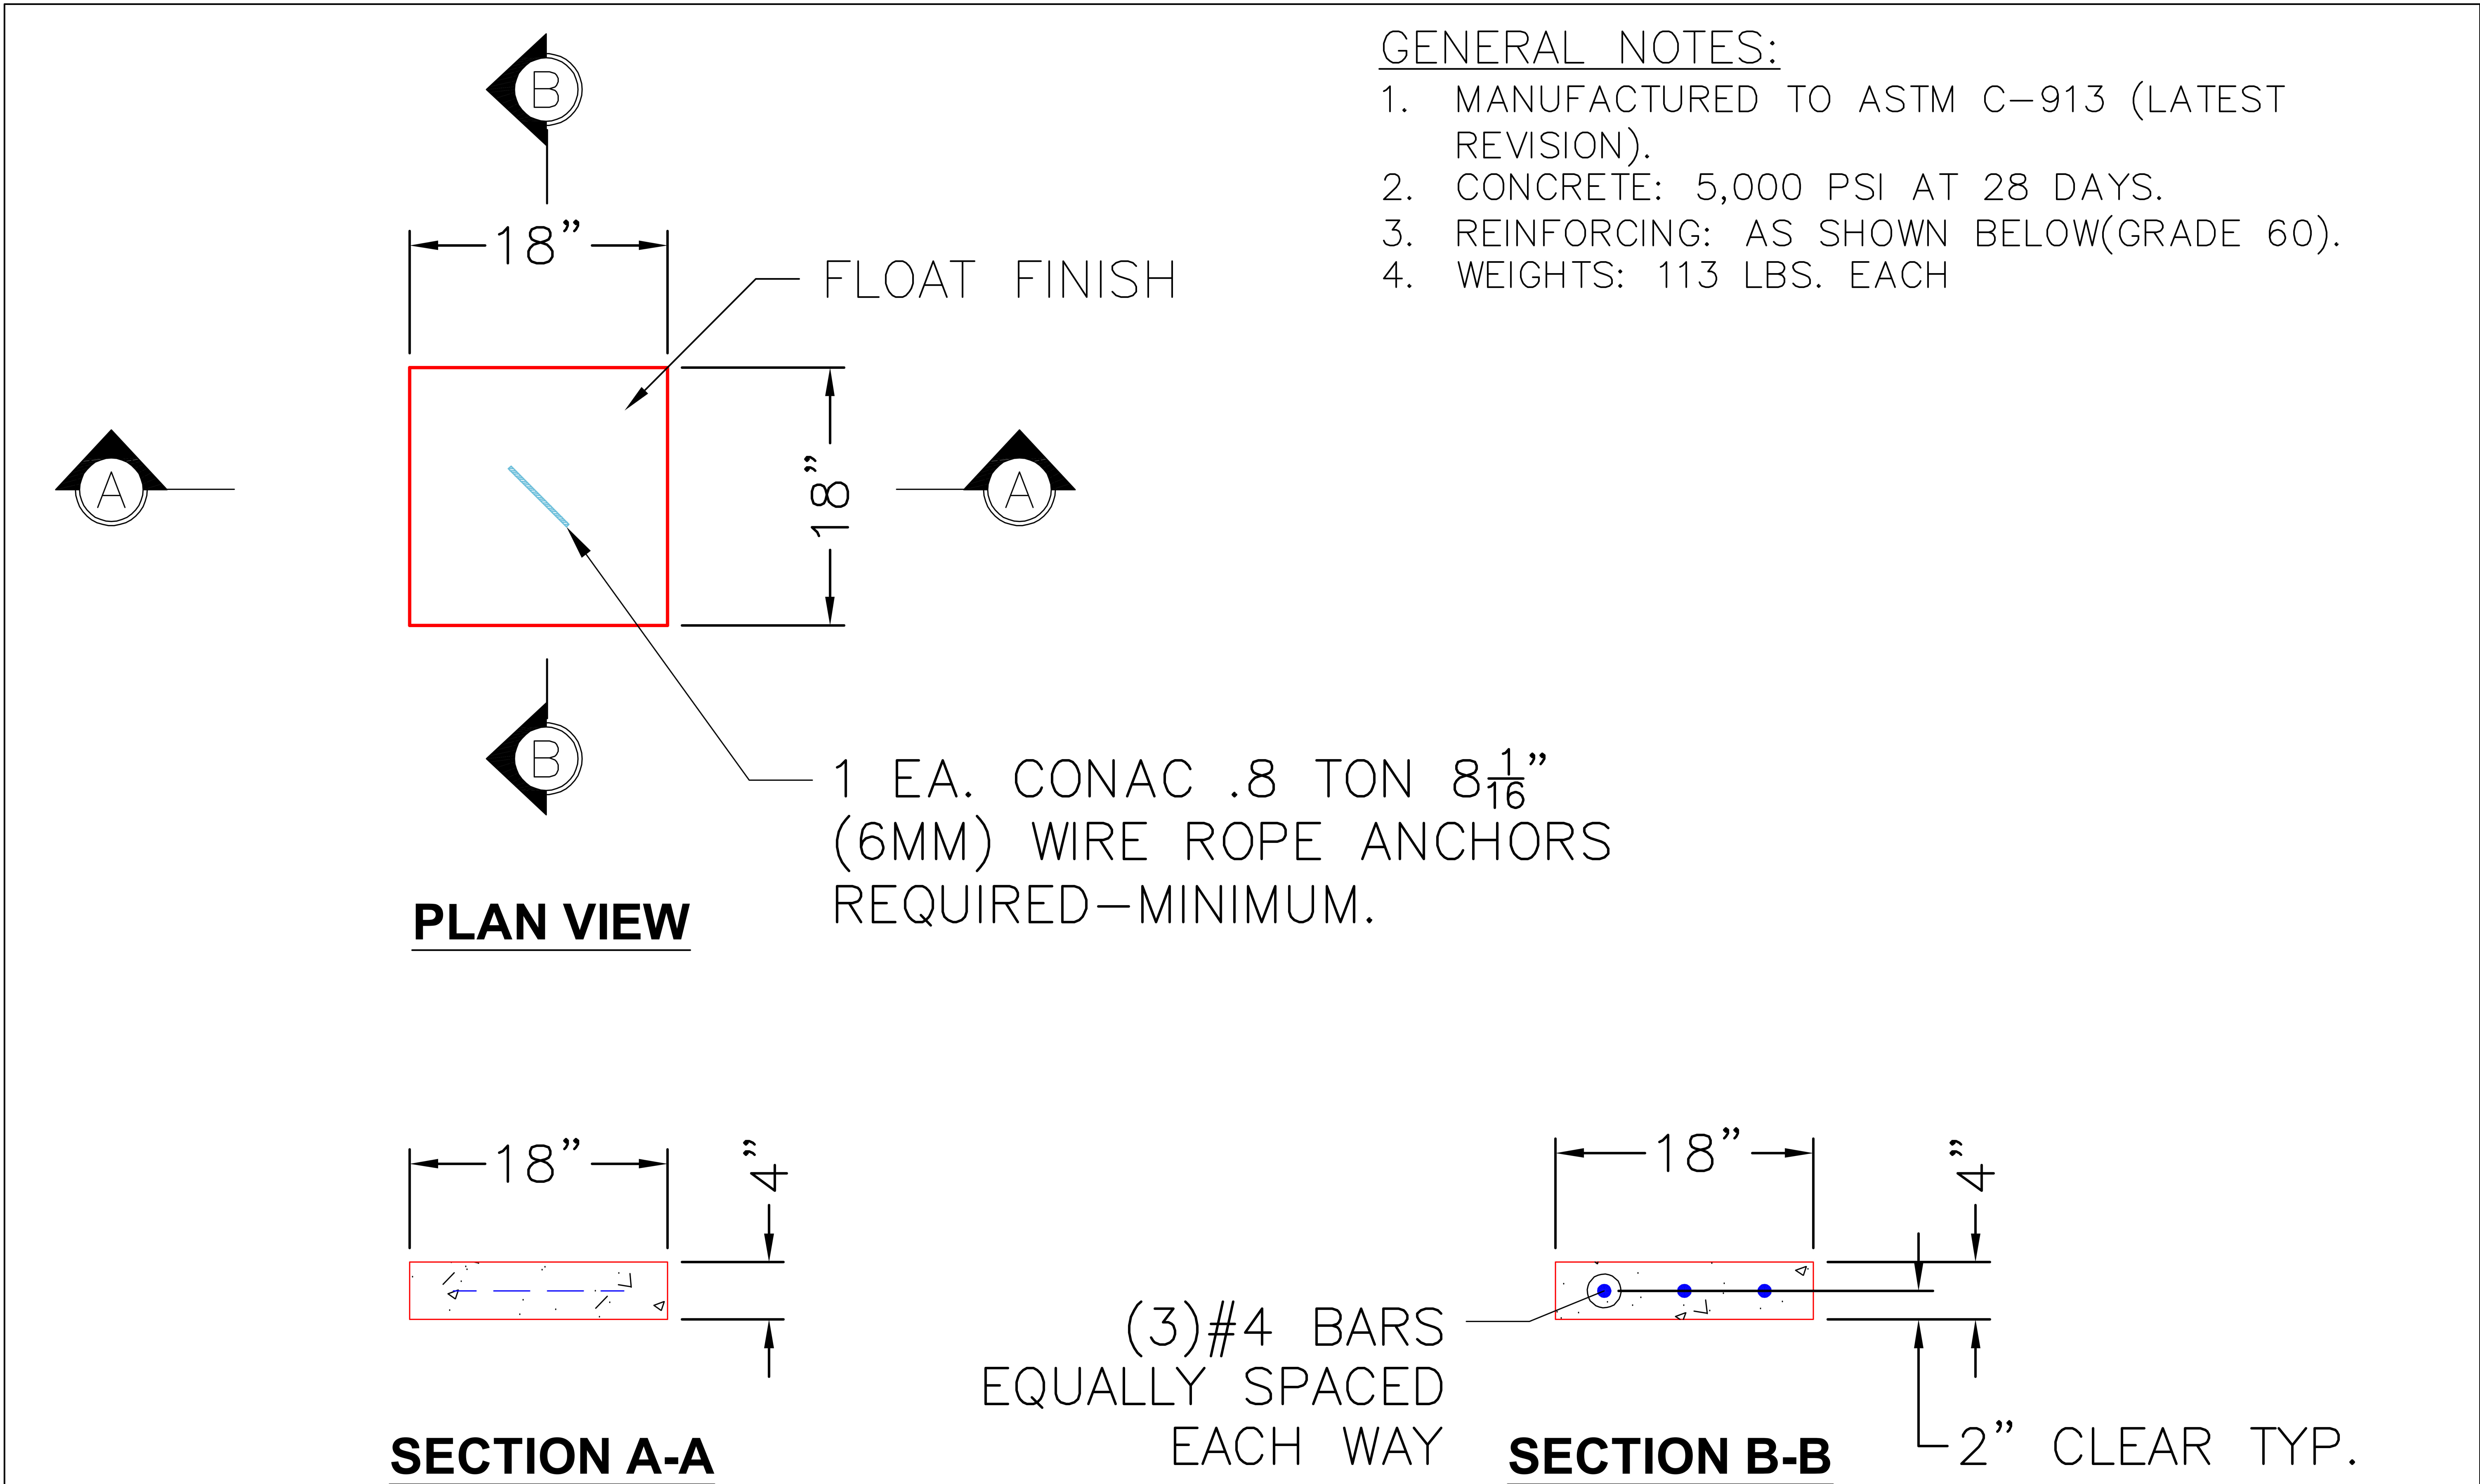

PRODUCTION WORK ORDER		PRODUCT I.D.: BLKCSTM	DESCRIPTION: FOOTING SLAB 18" X 18" X 4"		
	QUALITY CONTROL CHECKLIST		PRODUCT VIEW: RIGHT SIDE UP	CUSTOMER: GARNEY COMPANIES INC	
	☐ ALL DIMENSIONS CORRECT.		PLANT: BEAVER DAM, KY.	PROJECT: EAST BANK REGIONAL ARV'S	
	☐ LIFTERS INSTALLED.		WEIGHT: 113 LBS.	STRUCTURE: ARV FOOTER	
	☐ HATCH CORRECT LOCATION.		TOP SECTION JOINT: N/A	ORDER NO: 26-2640	
	☐ REINFORCING CORRECT.		BASE SECTION JOINT: N/A	PC: T. RYAN	DRAWING: S. FELLETER
	☐ SURFACE QUALITY ACCEPTABLE.		QC CHECK INITIALS:	DATE: 06/25/26	SCALE: NTS PG. 1 of 1
☐ EDGES CHAMFERED.					
☐ ALL PATCHWORK ACCEPTABLE.					

THIS DRAWING IS THE PROPERTY OF INFRASTRUCTURE PRECAST, INC. ANY USE OR DUPLICATION OF THIS DRAWING WITHOUT PRIOR AUTHORIZATION IS STRICTLY PROHIBITED.