

Job Name: 26-1645 East Bank Regional ARV's
Job Location: Nashville, TN
Contractor: Garney Companies, Inc.

Plant: Beaver Dam

Tech: S. Felletter

6/26/2026 12:31:51 PM


PC: J. Jarvis



Structure ID: 3 - ARV FOOTER 18" x 18" X 4"

P2 BLKCSTM

FOOTING SLAB 18"x18"x4" - 4" - 18" x 18"

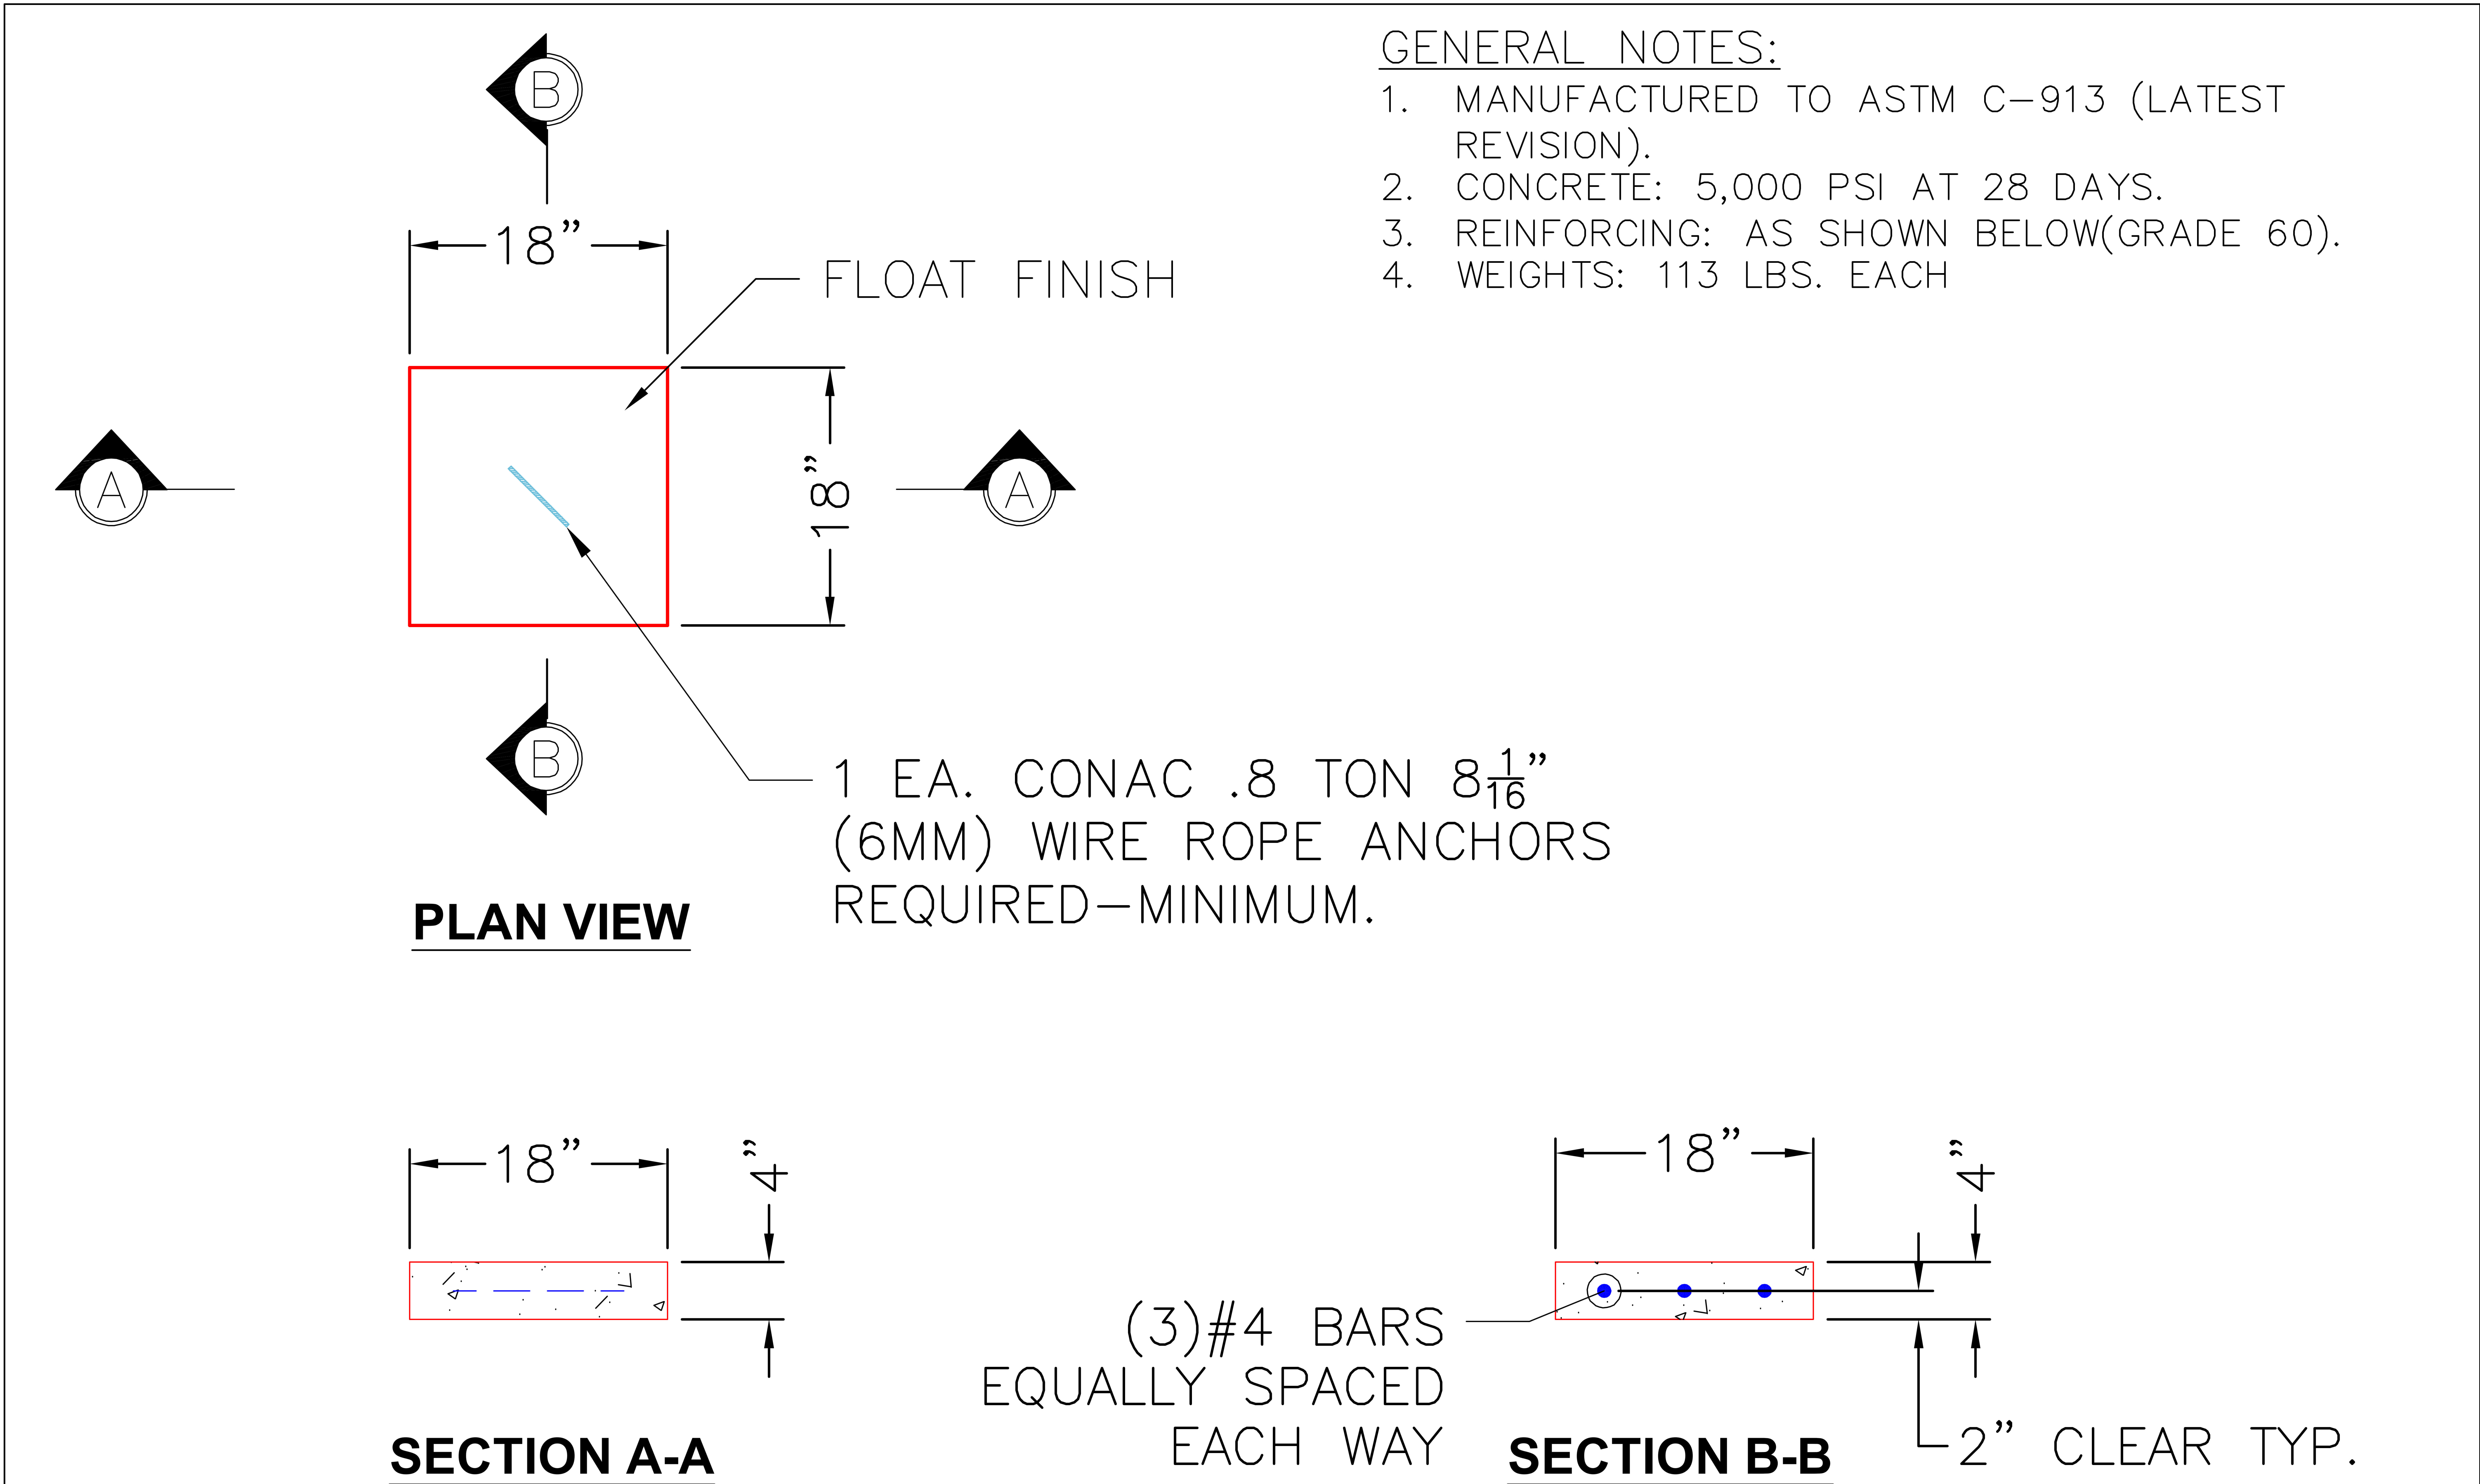

PRODUCTION WORK ORDER		PRODUCT I.D.: BLKCSTM	DESCRIPTION: FOOTING SLAB 18" X 18" X 4"		
	QUALITY CONTROL CHECKLIST		CUSTOMER: GARNEY COMPANIES INC		
	☐ ALL DIMENSIONS CORRECT.		PROJECT: EAST BANK REGIONAL ARV'S		
	☐ LIFTERS INSTALLED.		STRUCTURE: ARV FOOTER		
	☐ HATCH CORRECT LOCATION.		ORDER NO: 26-2640		
	☐ REINFORCING CORRECT.		PC: T. RYAN		
	☐ SURFACE QUALITY ACCEPTABLE.		DRAWING: S. FELLETER		
☐ EDGES CHAMFERED.		TOP SECTION JOINT: N/A	DATE: 06/25/26		
☐ ALL PATCHWORK ACCEPTABLE.		BASE SECTION JOINT: N/A	SCALE: NTS		
		QC CHECK INITIALS:	PG. 1 of 1		

THIS DRAWING IS THE PROPERTY OF INFRASTRUCTURE PRECAST, INC. ANY USE OR DUPLICATION OF THIS DRAWING WITHOUT PRIOR AUTHORIZATION IS STRICTLY PROHIBITED.