

Contractor: Garney Companies, Inc.


Plant: Beaver Dam



Slack: 0.2"


Structure Total: 13976 lb

Invert: 3
Degree: 270°

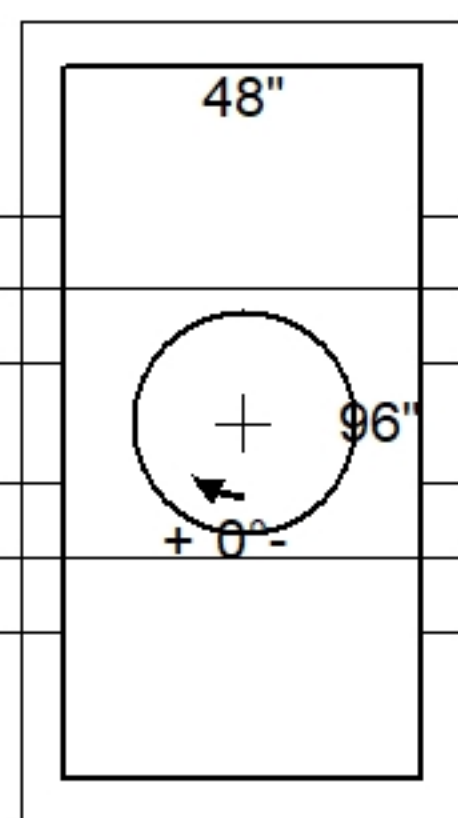

Position	Elev	Angle	Pipe	Pipe OD	Hole	Connector	Up ()	Ref
Rim	421.65'							
Reducer								
Invert 1	415.3'	90°	16" DI	17.5"	20" x 22"	DOGHOUSE 20"x22"	1"	P2
Invert 2	415.3'	90°	16" DI	17.5"	20" x 22"	DOGHOUSE 20"x22"	1"	P2
Invert 3	415.3'	270°	16" DI	17.5"	20" x 22"	DOGHOUSE 20"x22"	1"	P2
Invert 4	415.3'	270°	16" DI	17.5"	20" x 22"	DOGHOUSE 20"x22"	1"	P2
Invert 5								
Invert 6								
Invert 7								
Invert 8								

Default - Interior Dimensions

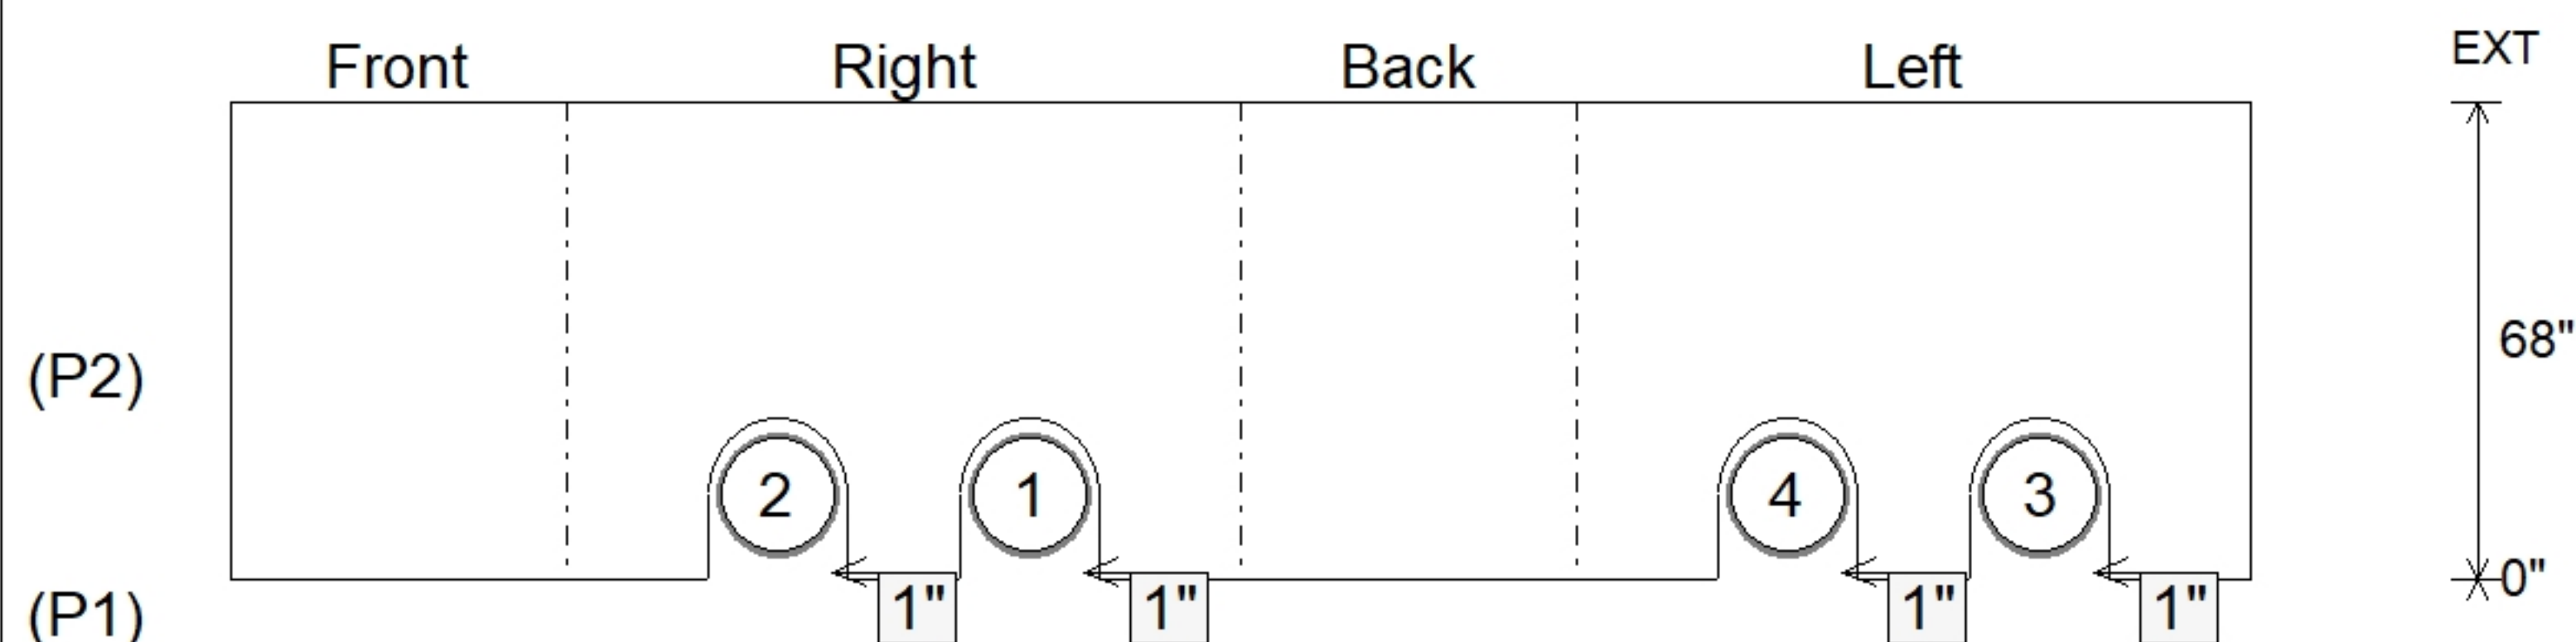

SUBMITTAL
APPROVED BY: