

Structure ID: 20-CS-8

P4 MH096RS36

MH RISER T/G



P6) 24" - CASTING HEIGHT - 4" P5) 96" - MH FLAT TOP SPEC. (2 - 24"Ø HOLES) F/G - 17" P4) 96" - MH RISER T/G - 36" P3) 96" - MH RISER T/G - 84" P2) 96" - MH RISER T/G - 96" P1) 96" - MH MONOBASE 13F, Custom Ht T/n - 24" 1) CVSTENCILING 1) ASSEMBLY REQUIRED 4) 96" - Conseal CS-102 1.00" 2) Hole - 24	0 lb 10015 lb 8968 lb 20926 lb 23226 lb 17113 lb 0 lb 0 lb 0 lb 0 lb ----- 80248 lb	Structure Notes: 4" CASTING BY OTHERS LIFTING ANCHORS TO BE INSTALLED ON THE OUTSIDE OF THE STRUCTURE ICAST TO INSTALL THE INTERNALS CONTECH'S LOGO AS WELL AS THE INLET AND OUTLET MUST BE STENCILED ONTO THE STRUCTURE
---	--	---

Structure Total: 80248 lb


Rim: 747.5' Rim to Invert: 15.35' Slack: 5.244" Sump: 82.044" Step Position:

Position	Elev	Angle	Ext. (cw)	Pipe	Pipe OD	Connector	Hole	Horz Size	Up (L)	Offset
Invert 1										
Invert 2										
Invert 3										
Invert 4										
Invert 5										
Invert 6										
Invert 7										
Invert 8										

RIGHT-SIDE UP VIEW (int. dimensions)

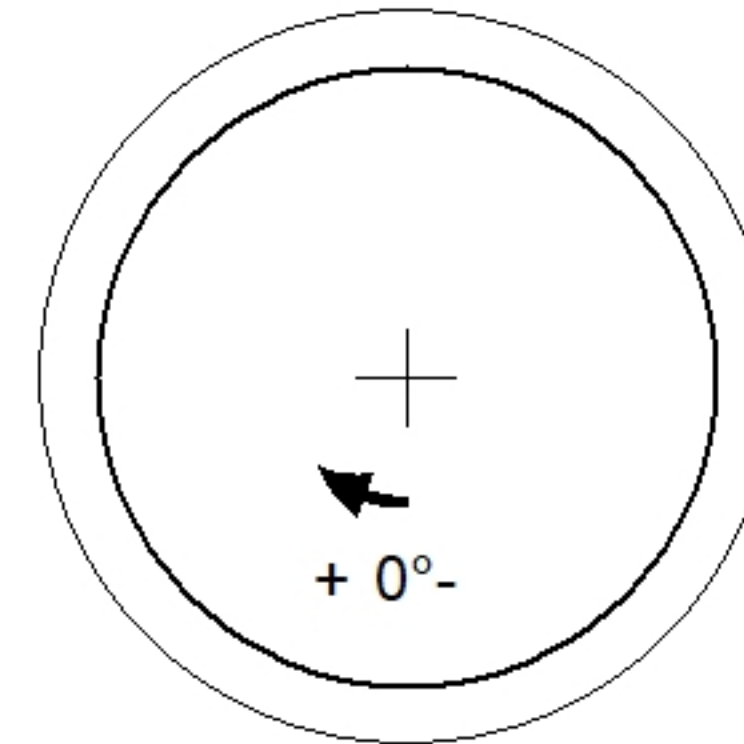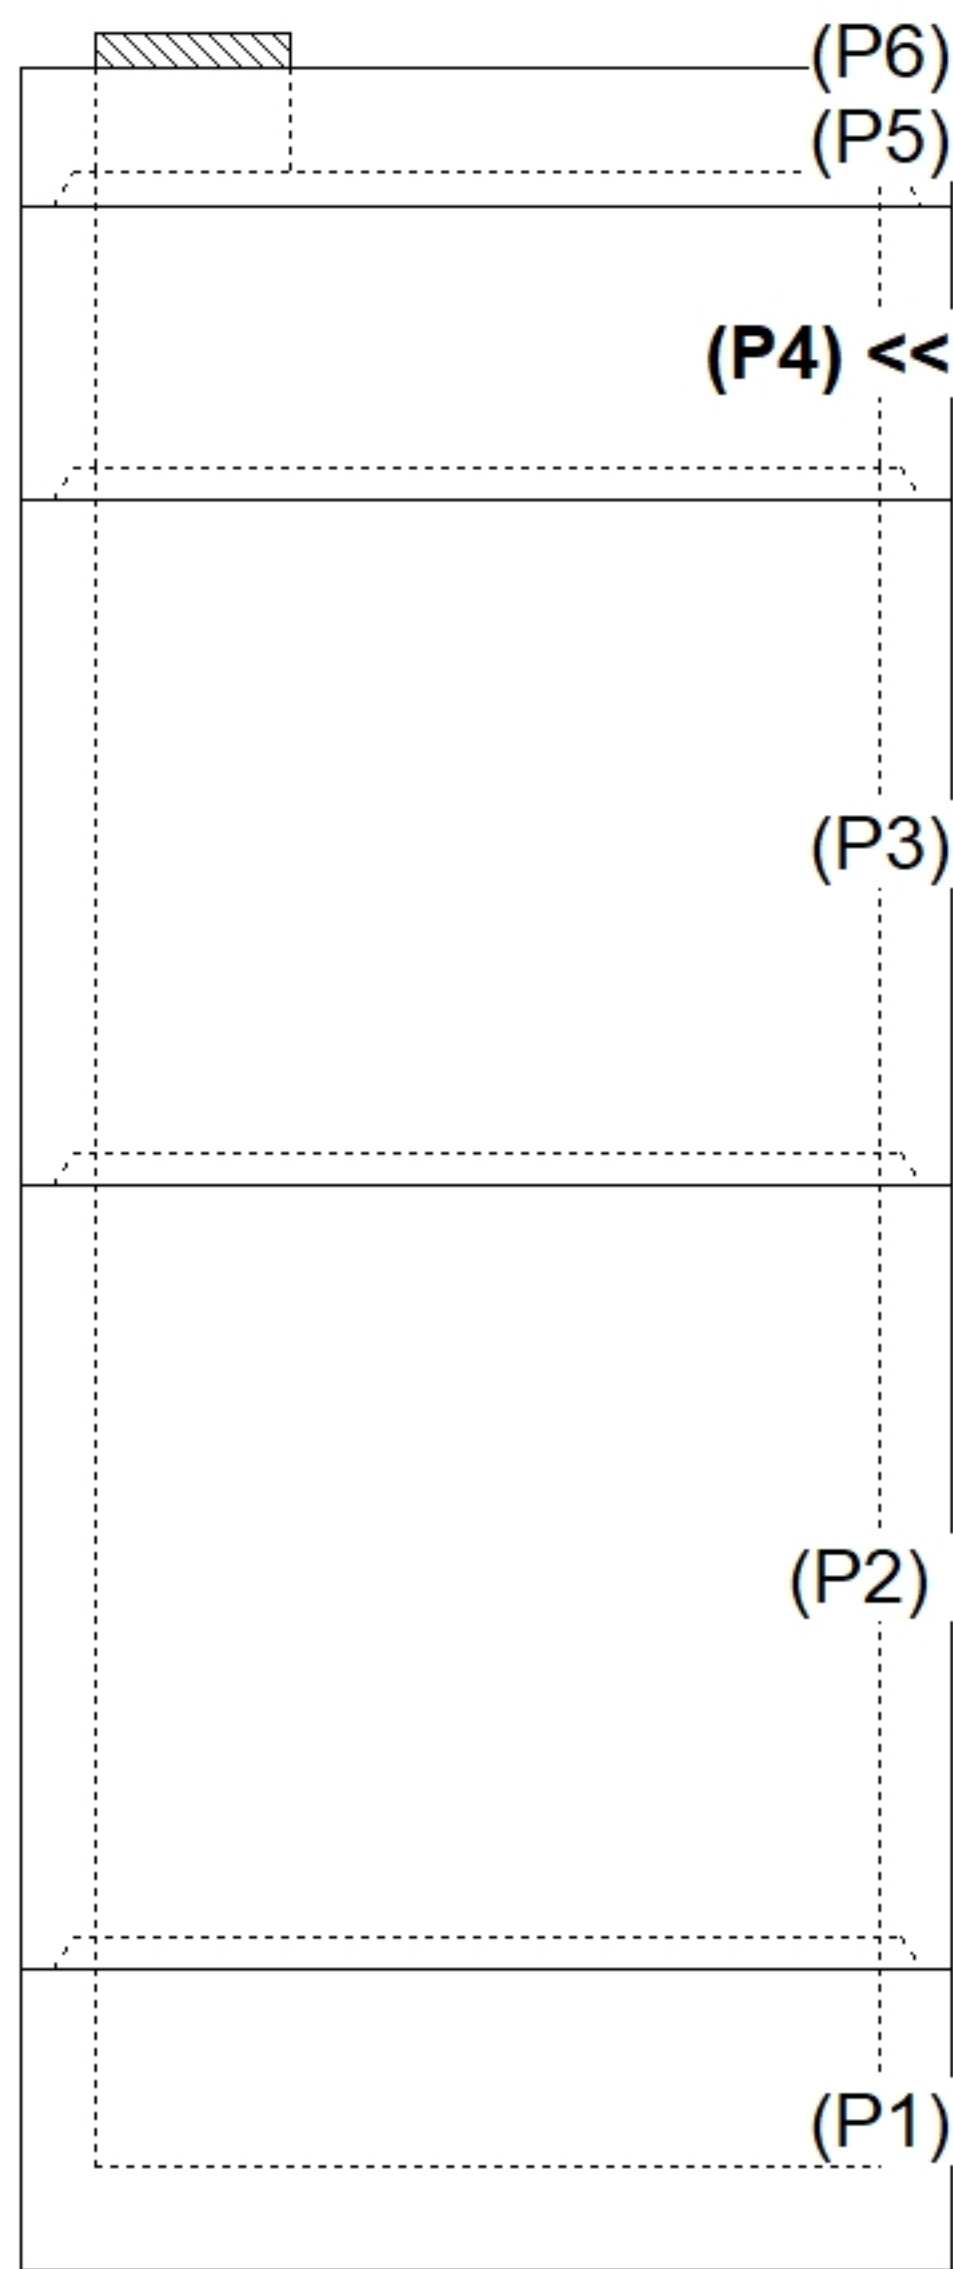

INSIDE WALL DIMENSIONS

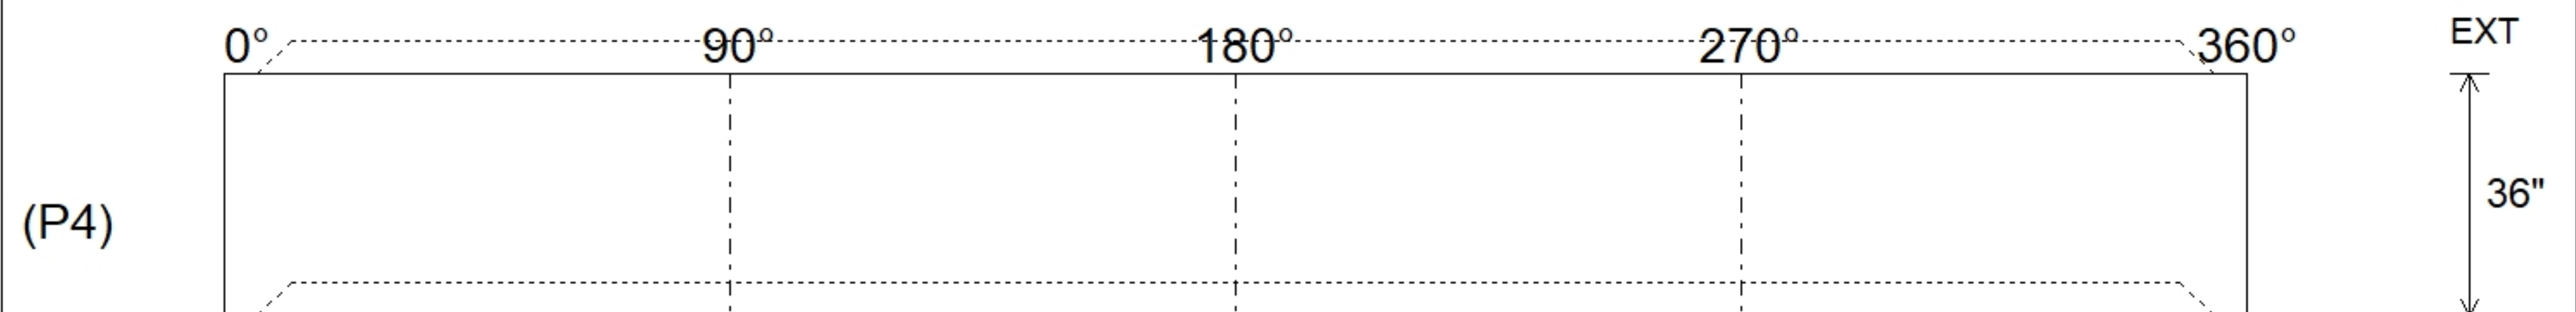

Coating (Int): Coating (Ext):	Seam Up: Tongue Seam Dn: Groove	Wall Thickness: 9" Floor Height: 0"	Height (Int): 36" Height (Ext): 36"	Weight (Net): 8968 lb Volume (Net): 2.29cu.yd
----------------------------------	------------------------------------	--	--	--