


Floor (Bot): 815.59'
Overall Height: 4'
Slack: 0"



0 lb
1194 lb
3060 lb
376 lb
0 lb
0 lb
0 lb
0 lb

Structure Total: 4630 lb

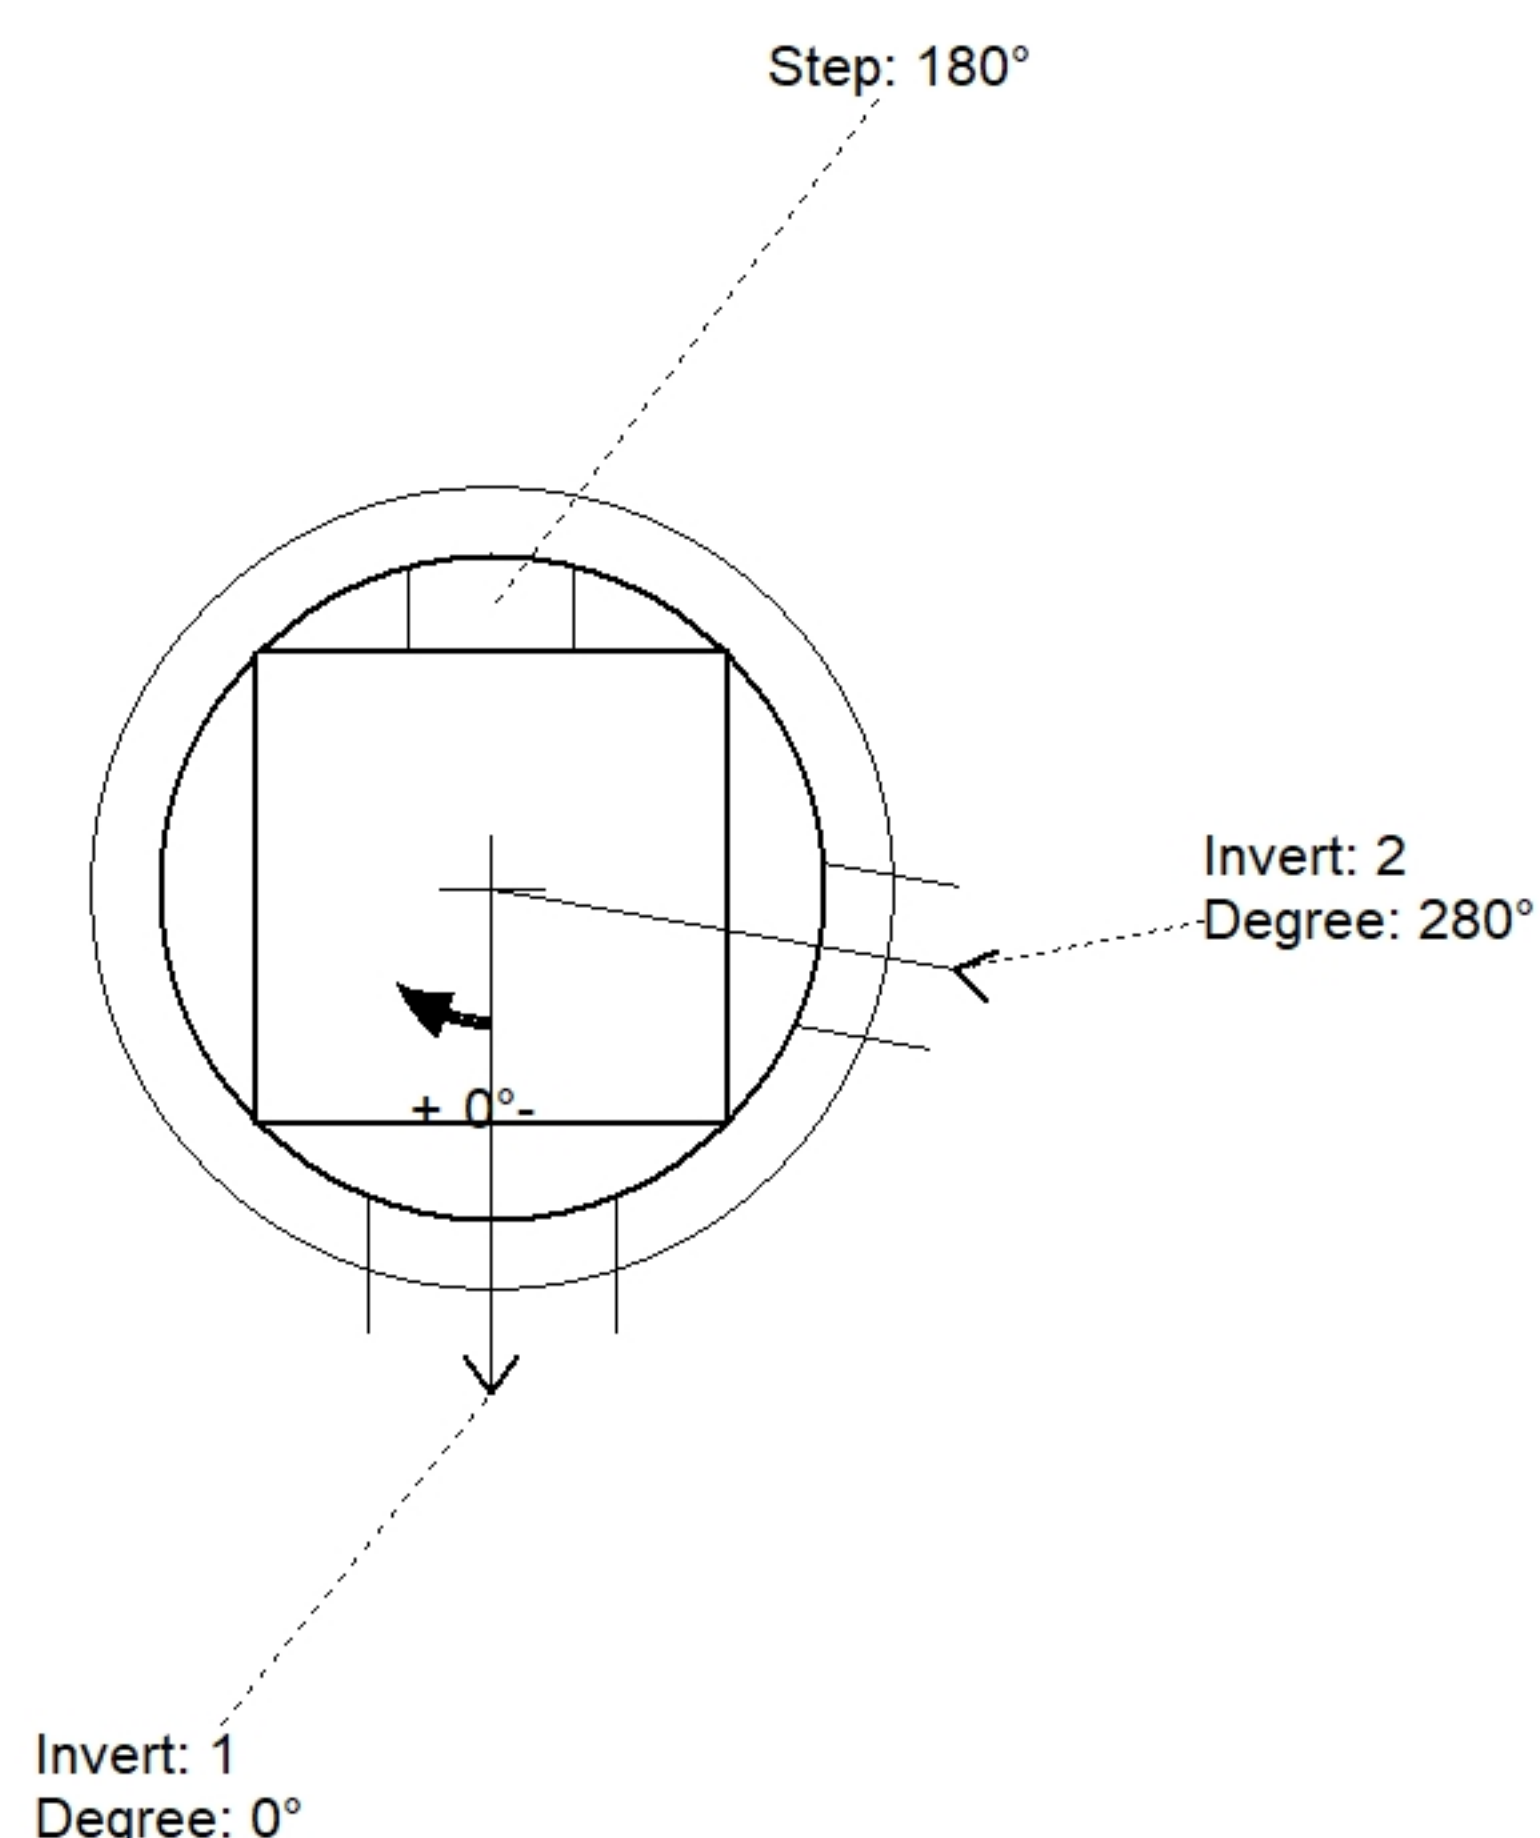

Position	Elev	Angle	Pipe	Pipe OD	Hole	Connector	Up (')	Ref
Rim	819.59'							
Reducer								
Invert 1	816.09'	0°	12" HDPE	14.5"	18"	Hole 18	-1.25"	P1
Invert 2	816.09'	280°	8" PVC SDR35	8.5"	12"	Hole 12	-0.25"	P1
Invert 3								
Invert 4								
Invert 5								
Invert 6								
Invert 7								
Invert 8								

Default - Interior Dimensions

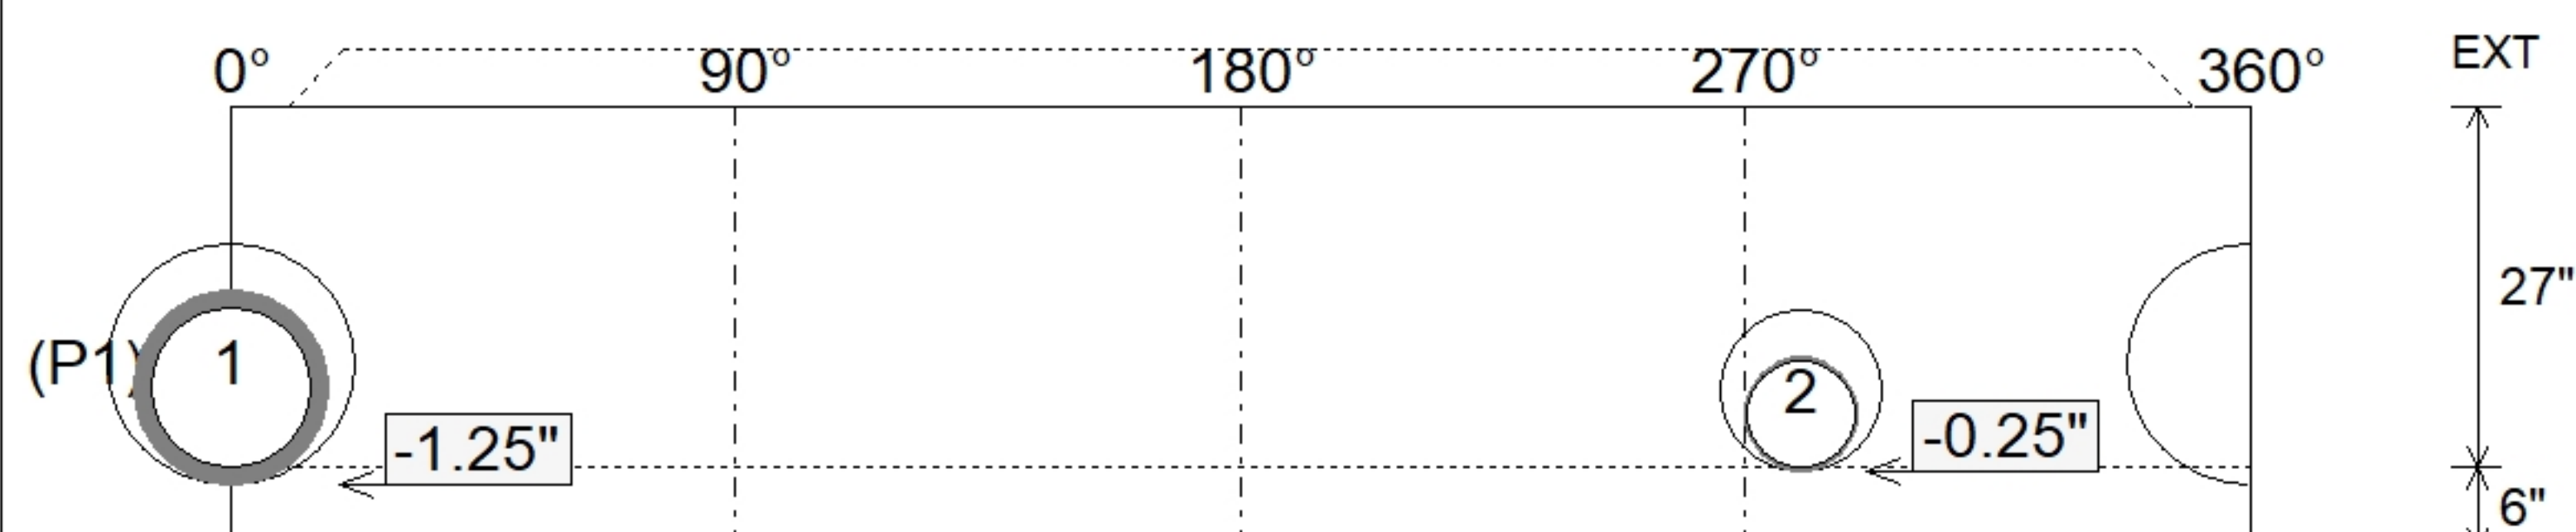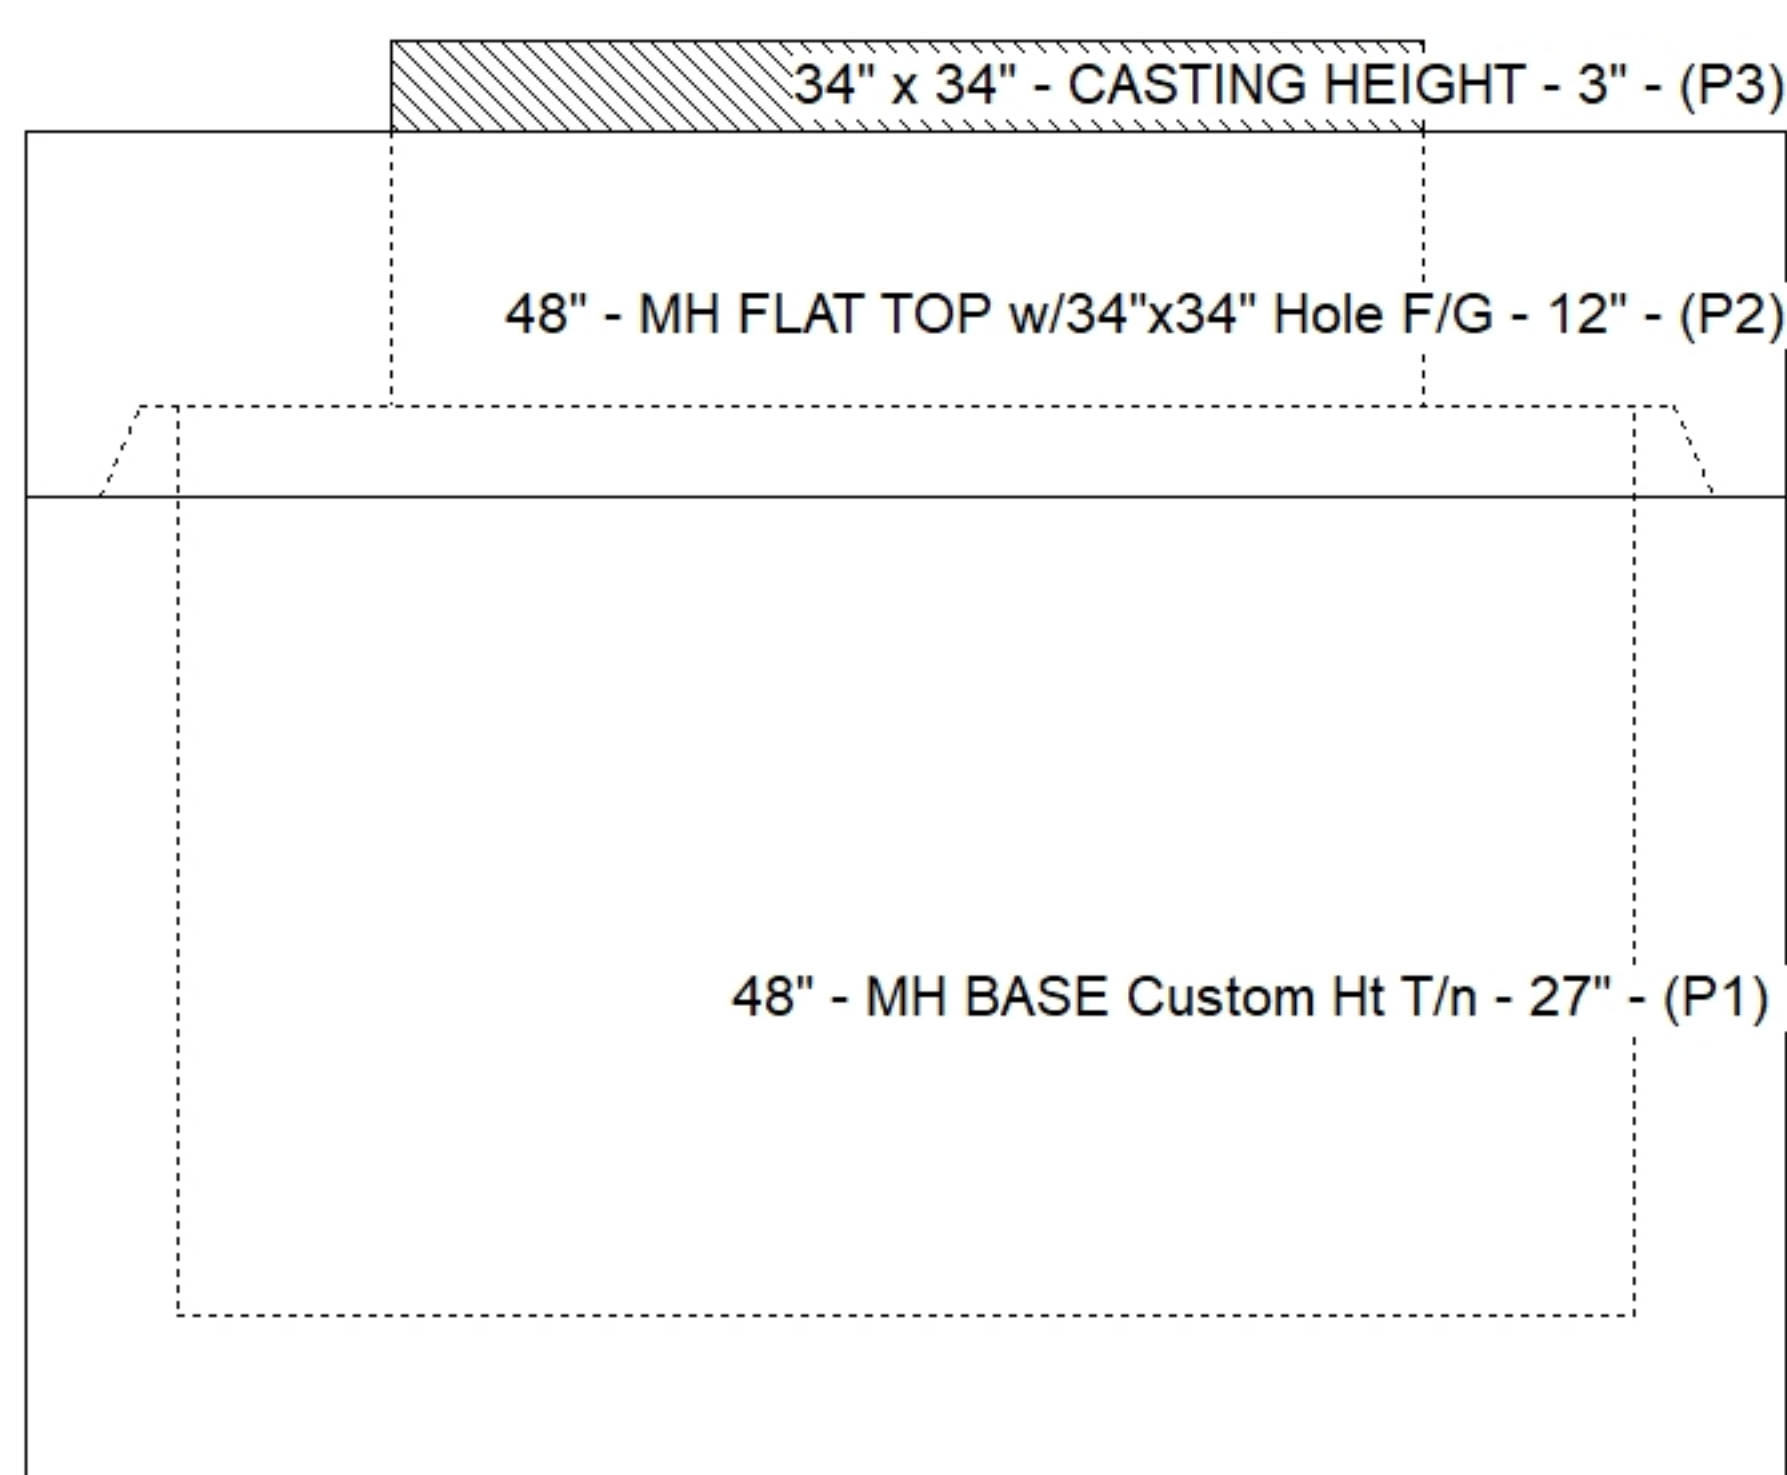

SUBMITTAL
APPROVED BY: