
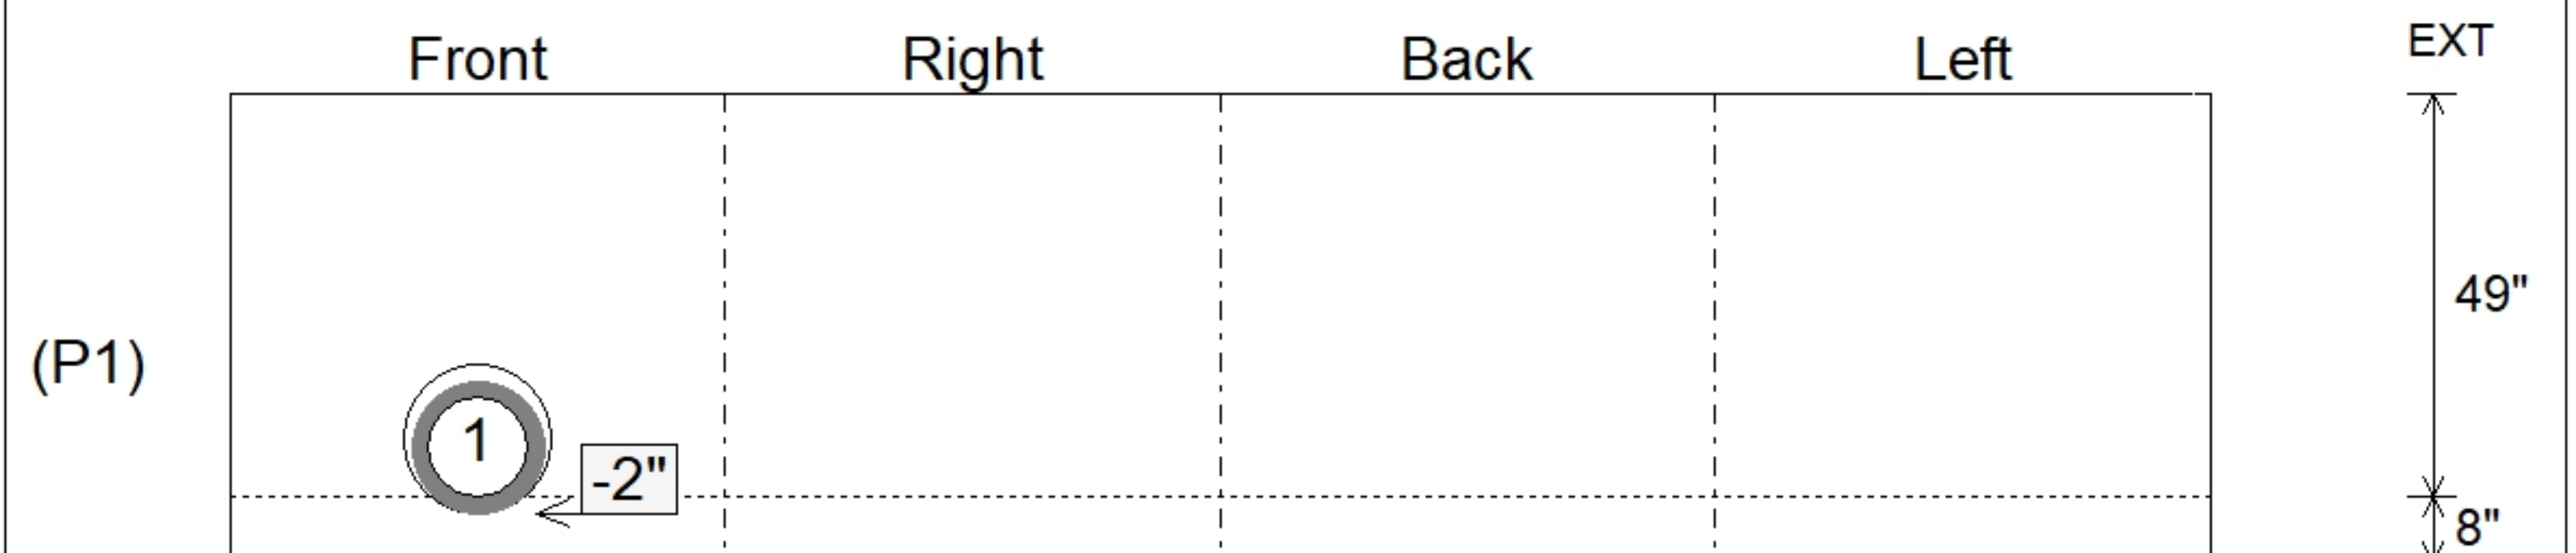


Floor (Bot): 776.333'
Overall Height: 5.667'
Slack: 0"

Structure Total:	16037 lb
------------------	----------

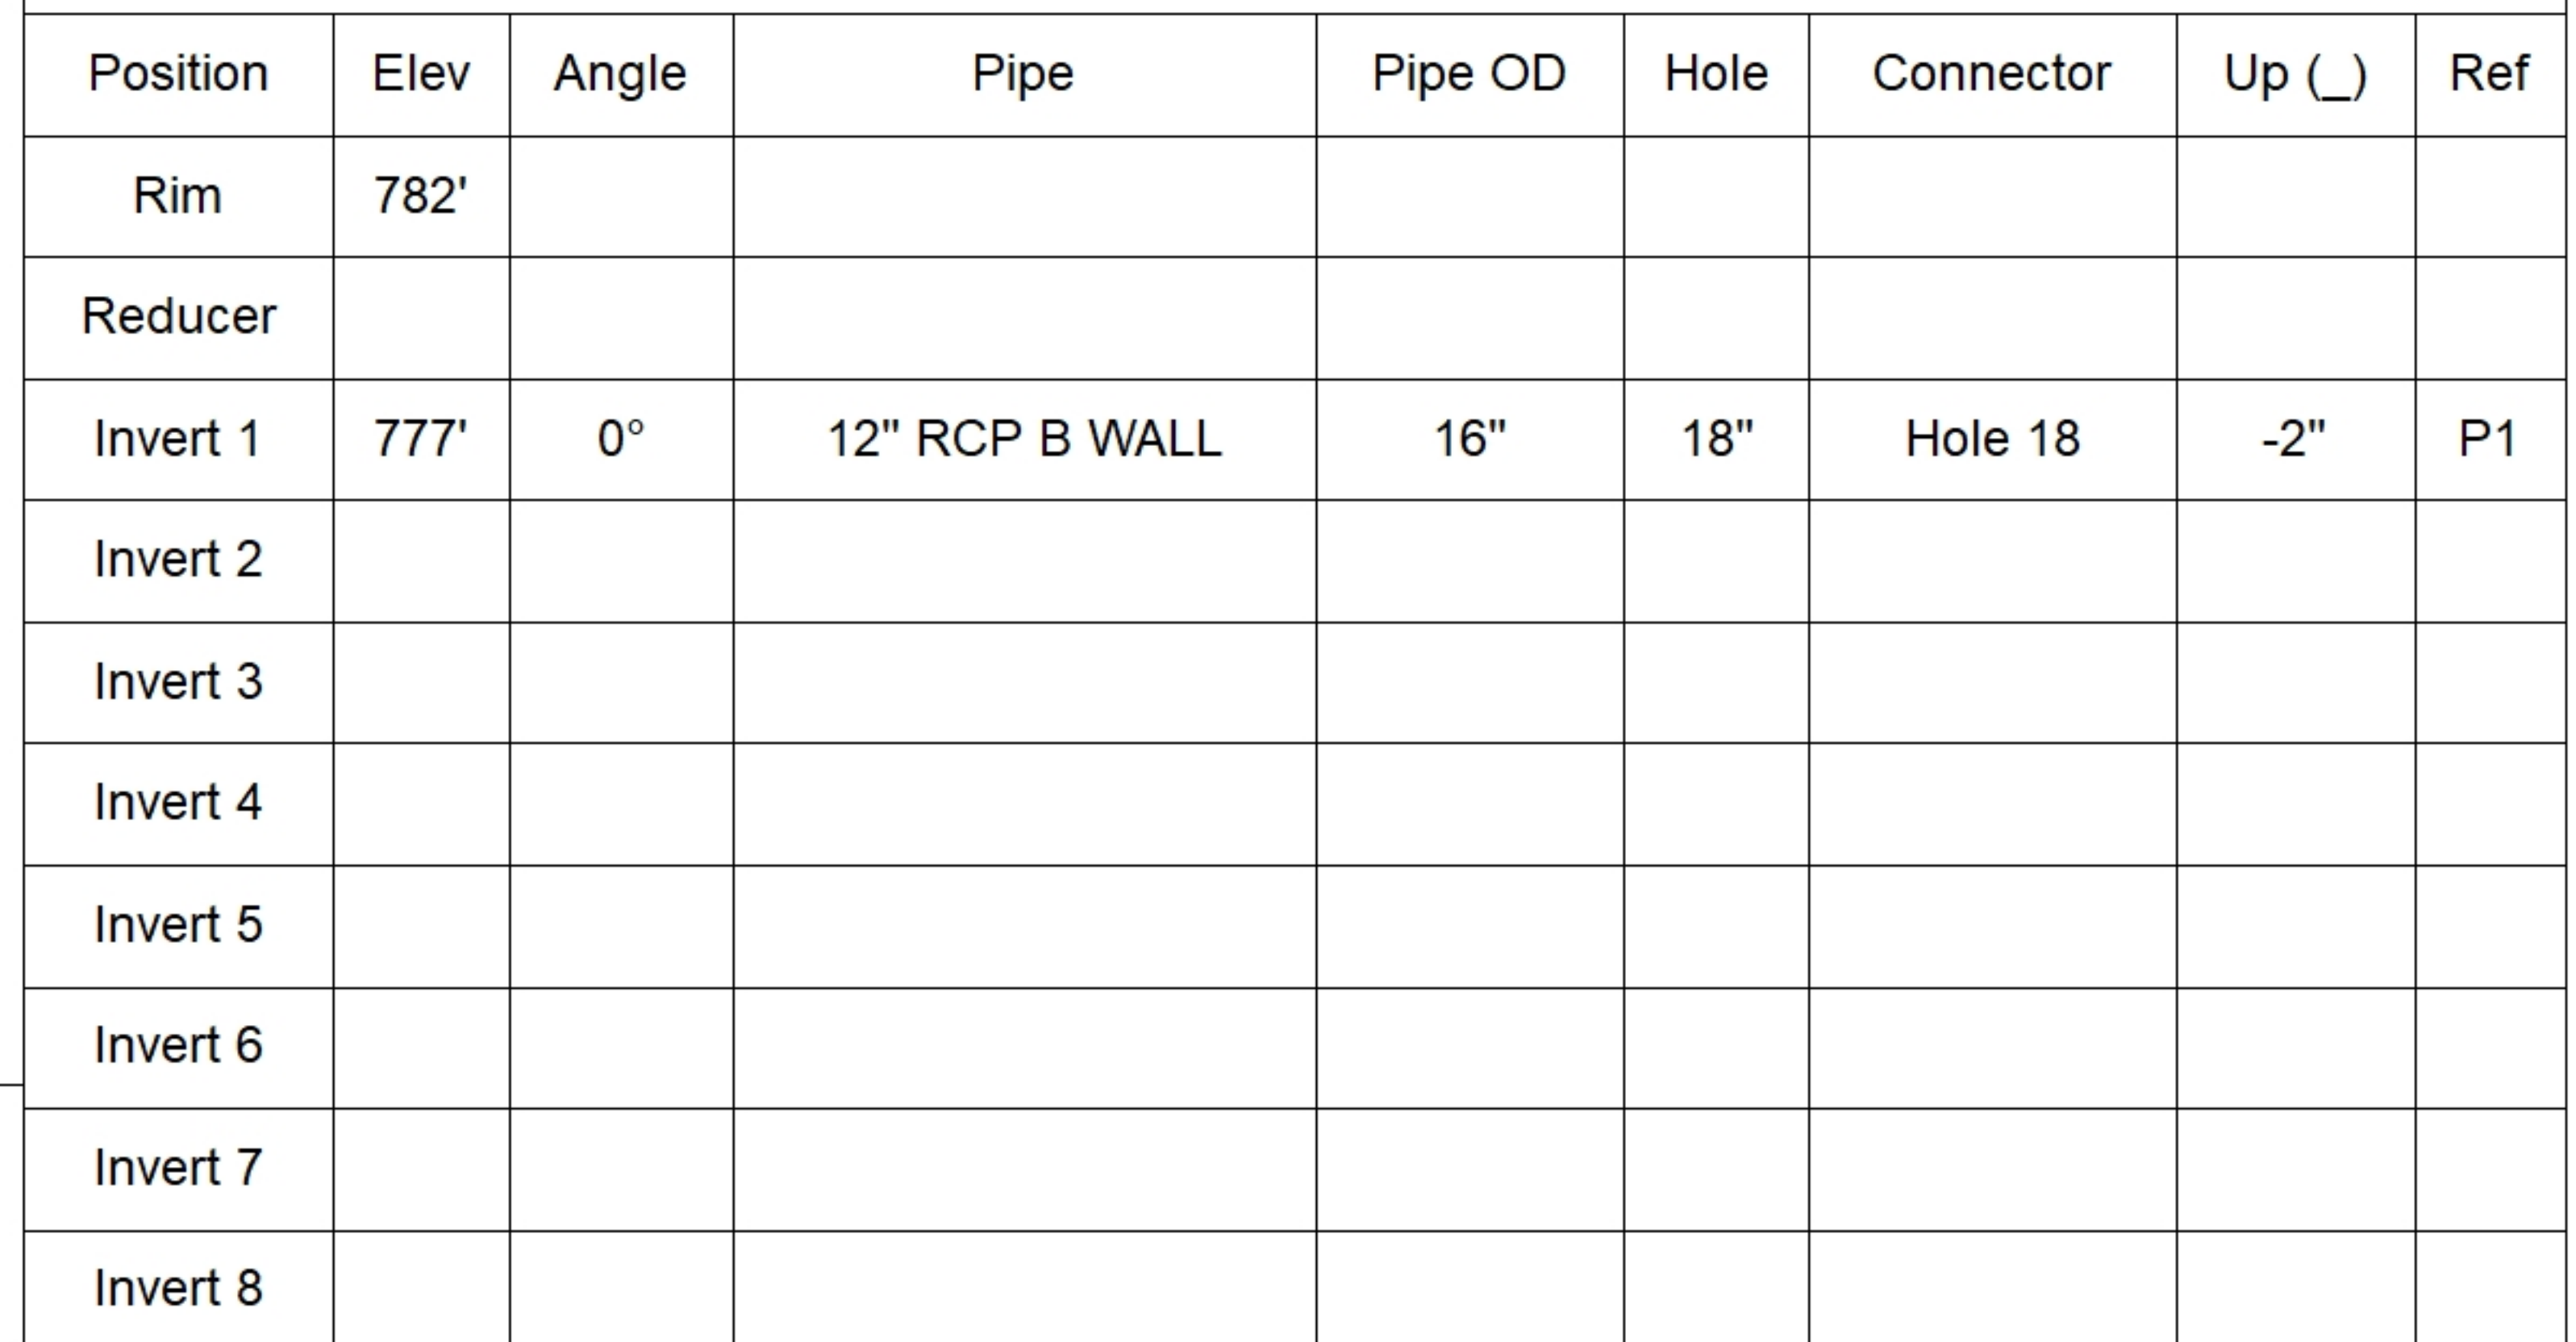

SUBMITTAL
APPROVED BY: