

Contractor: S.A.M.M Trucking & Excavating, Inc

Plant: Beaver Dam



Size: 48"

Rim to Invert: 12.2'

Floor Height: 6"


Slack: 6.4"

- FLOOR (As .31) #5 BARS AT 12" C.C.E.W.

2) Kor-N-Seal2 - S206-18L



12 lb

Structure Total: 11982 lb

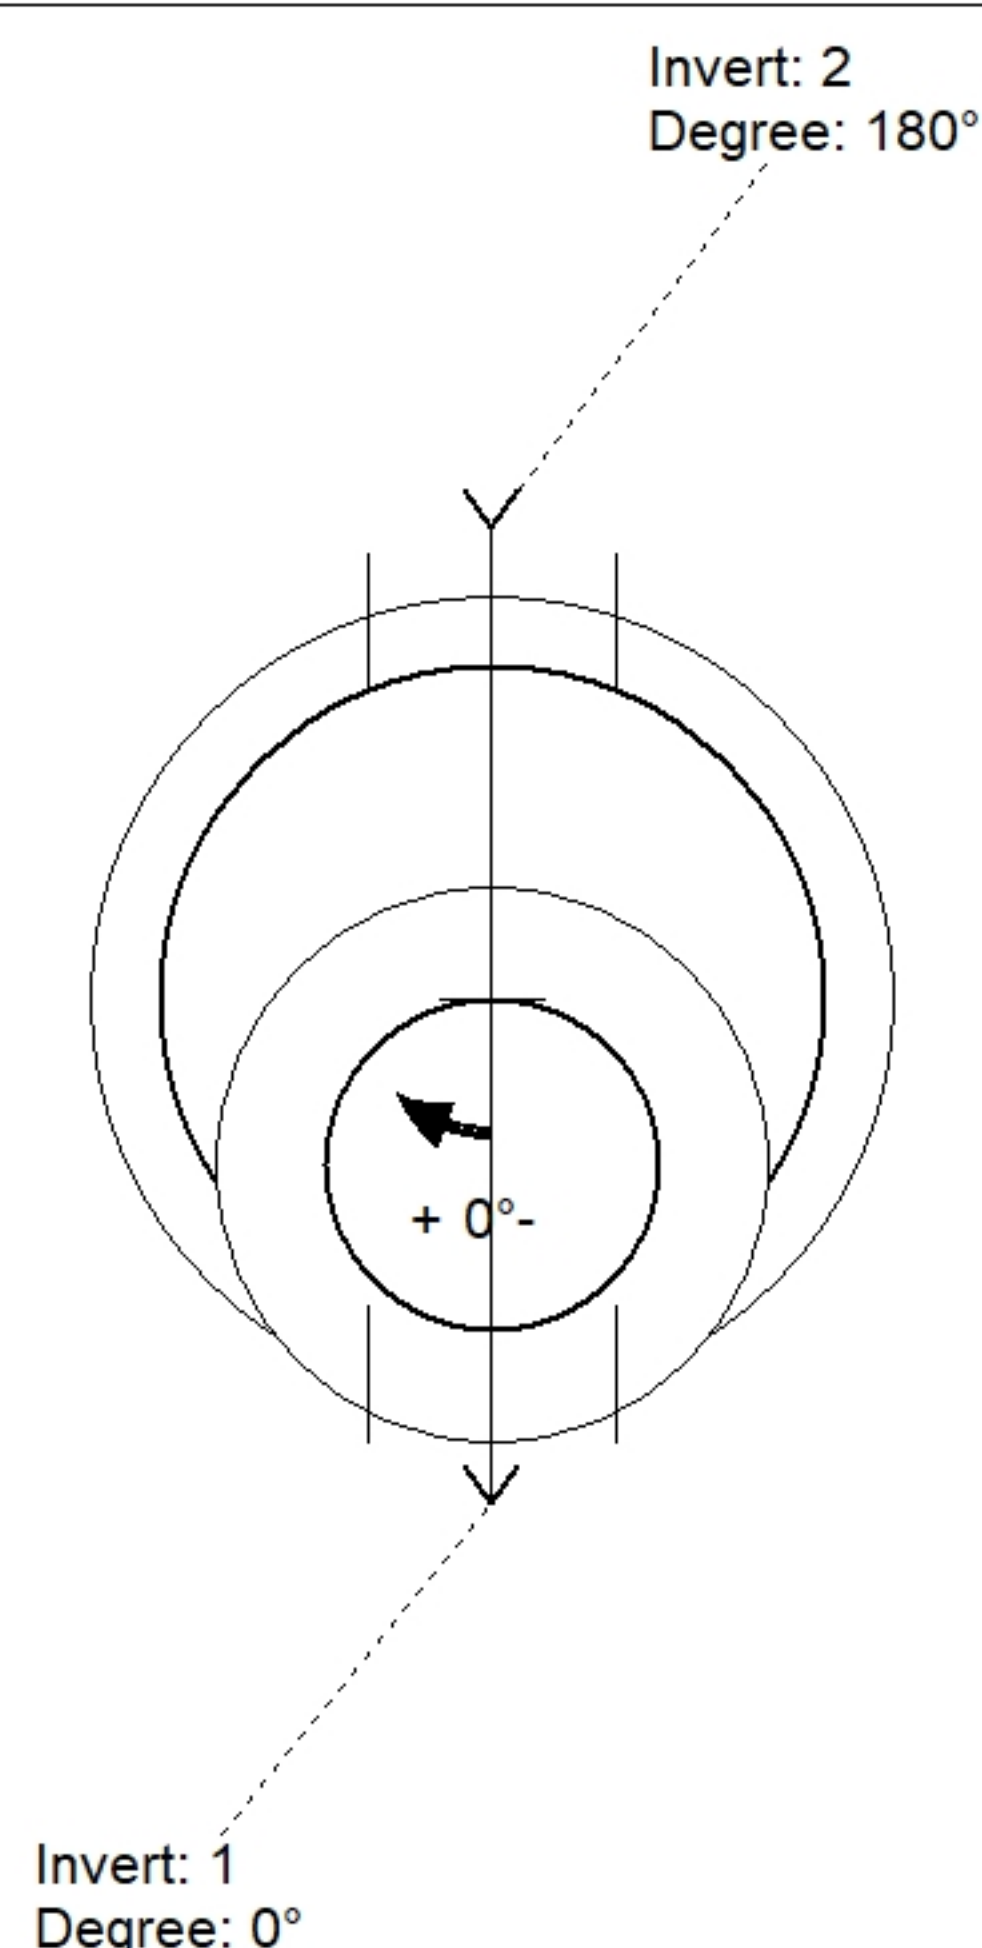

Position	Elev	Angle	Pipe	Pipe OD	Hole	Connector	Up ()	Ref
Rim	12.2'							
Reducer								
Invert 1	0'	0°	15" PVC SDR26	15.3"	18"	Kor-N-Seal2 S206-18L	0.5"	P1
Invert 2	0.1'	180°	15" PVC SDR26	15.3"	18"	Kor-N-Seal2 S206-18L	1.7"	P1
Invert 3								
Invert 4								
Invert 5								
Invert 6								
Invert 7								
Invert 8								

Default - Interior Dimensions

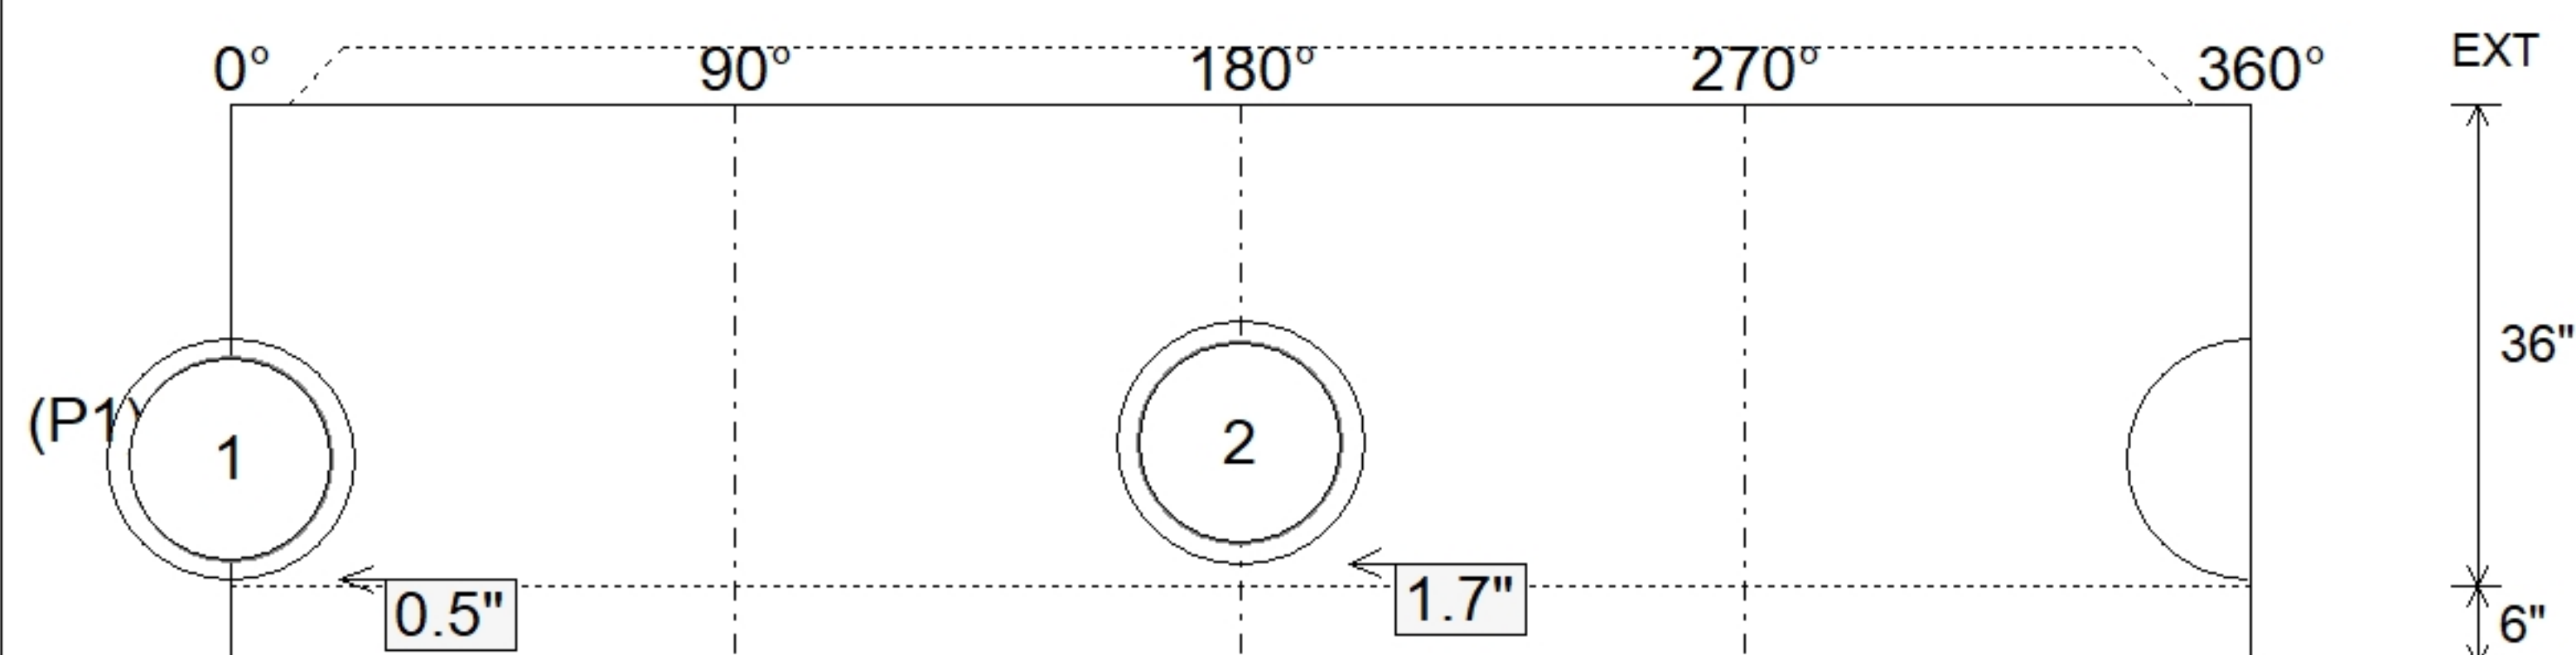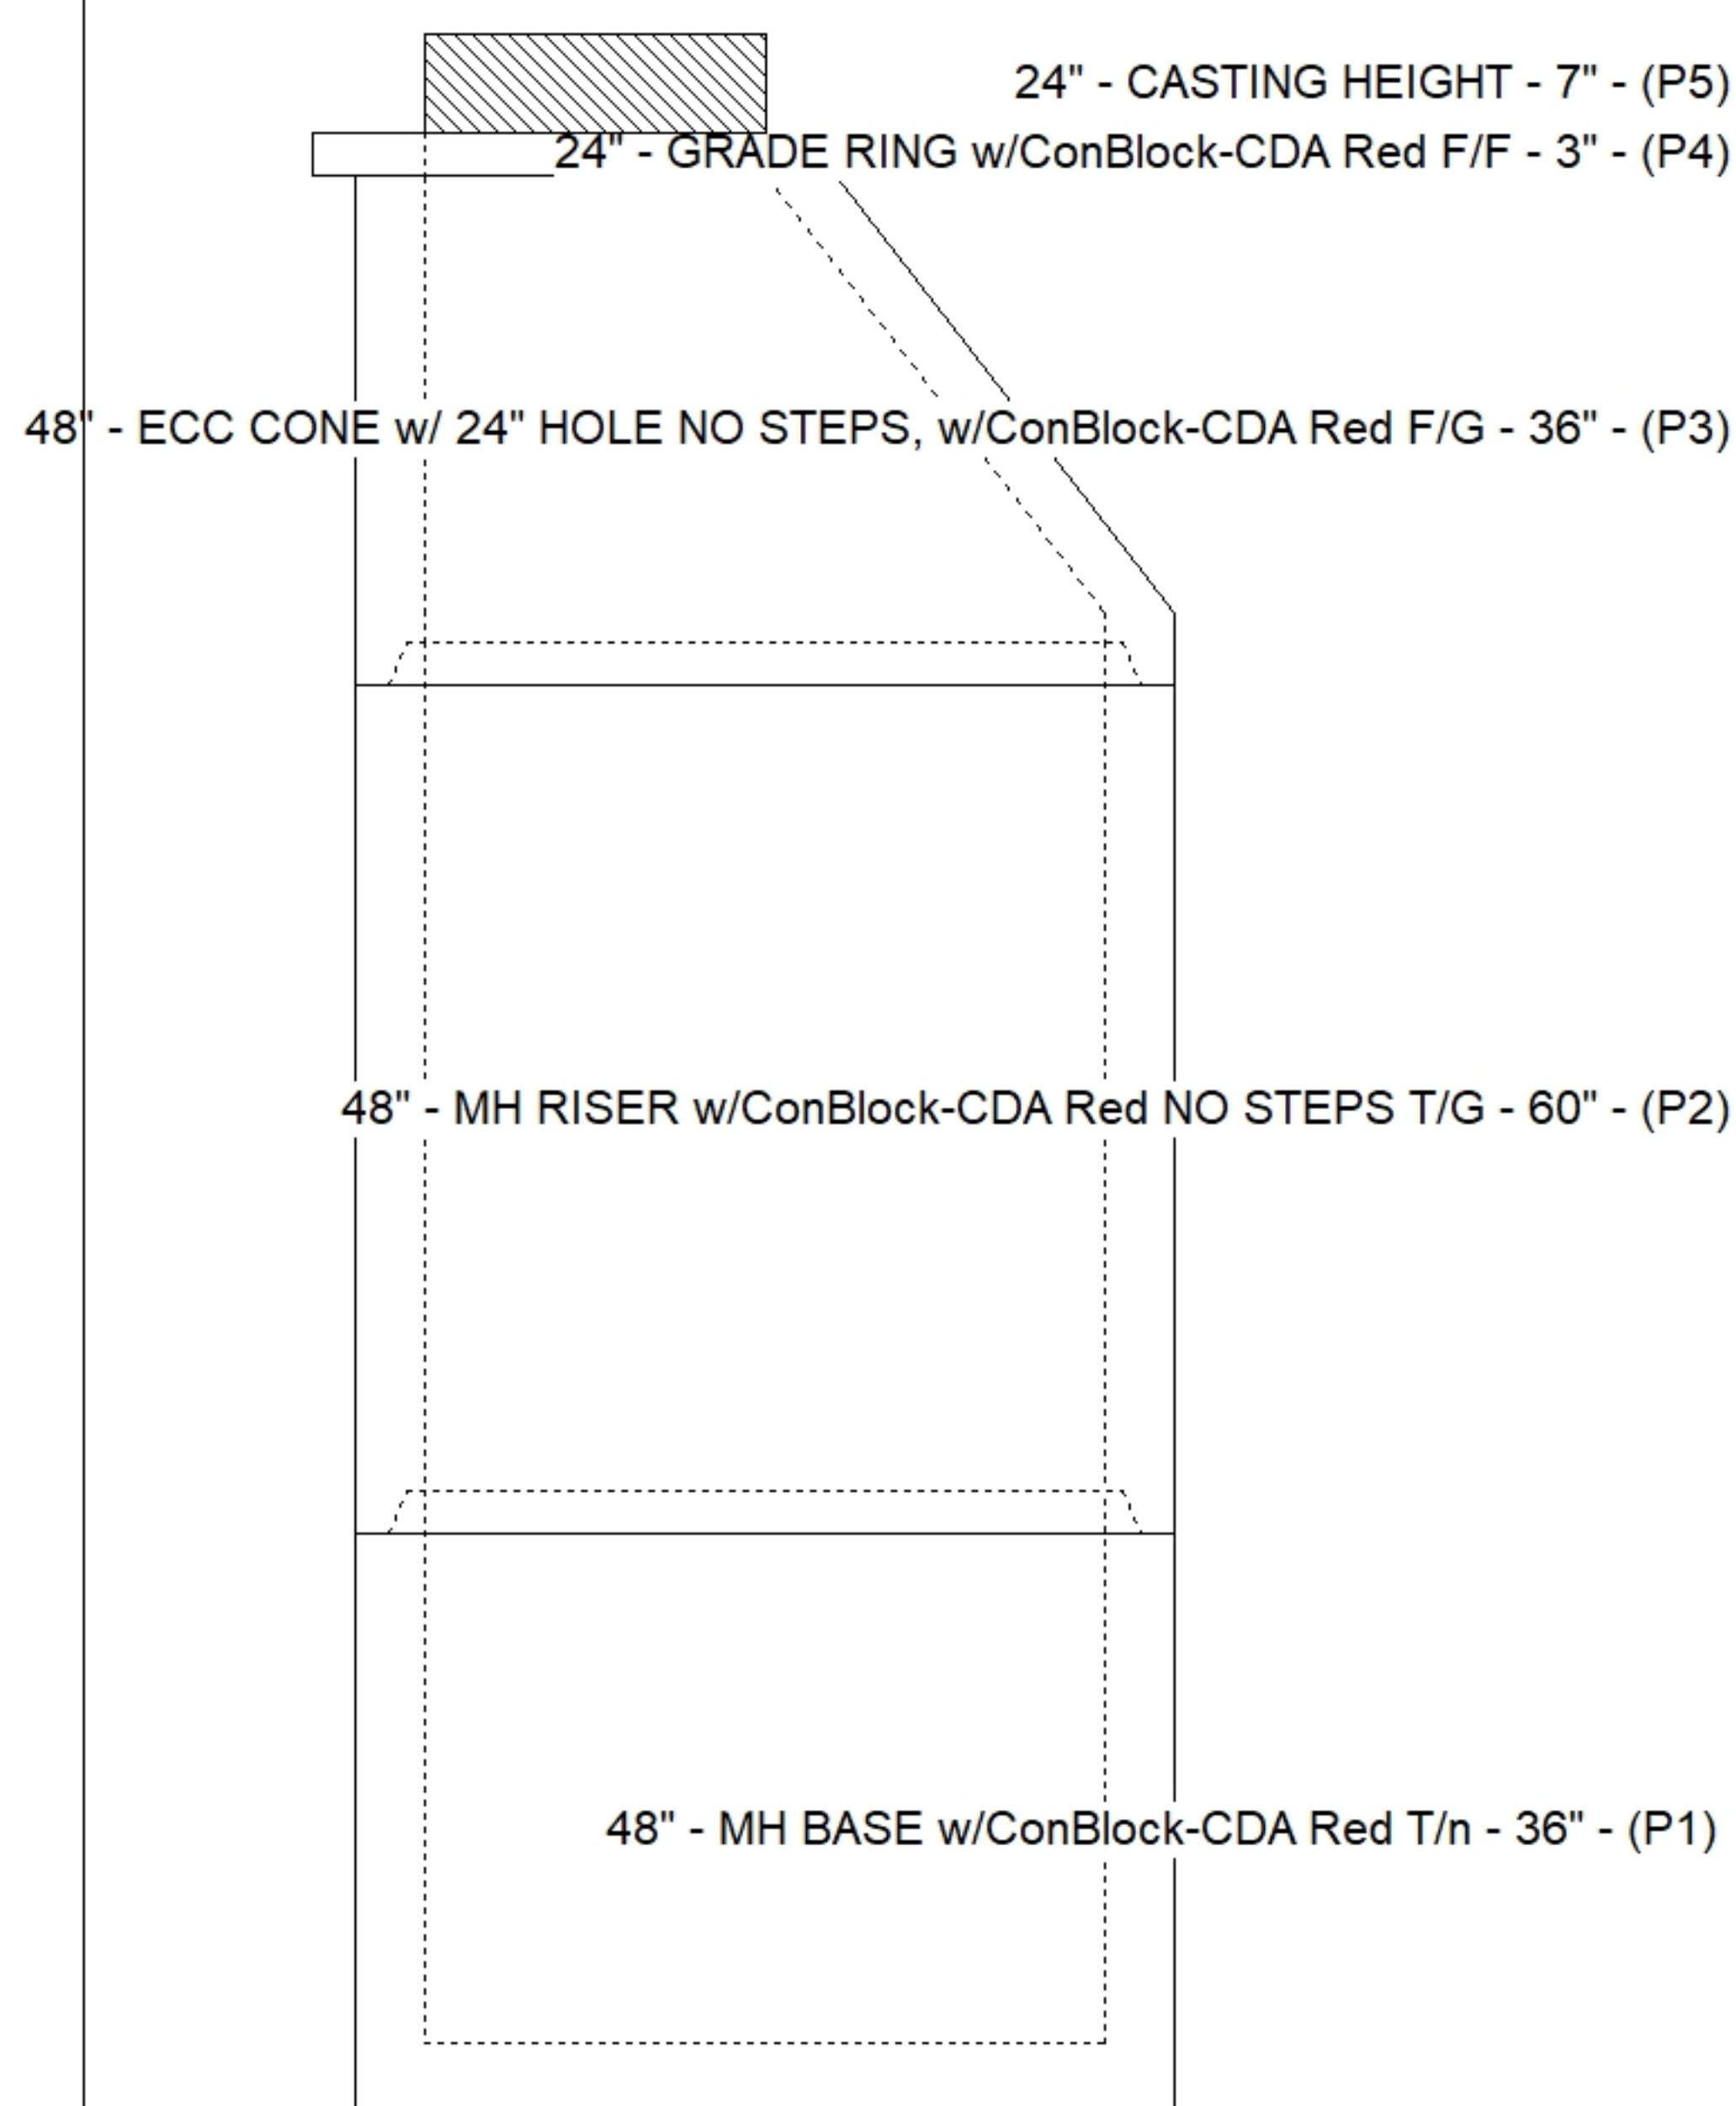

SUBMITTAL
APPROVED BY: