
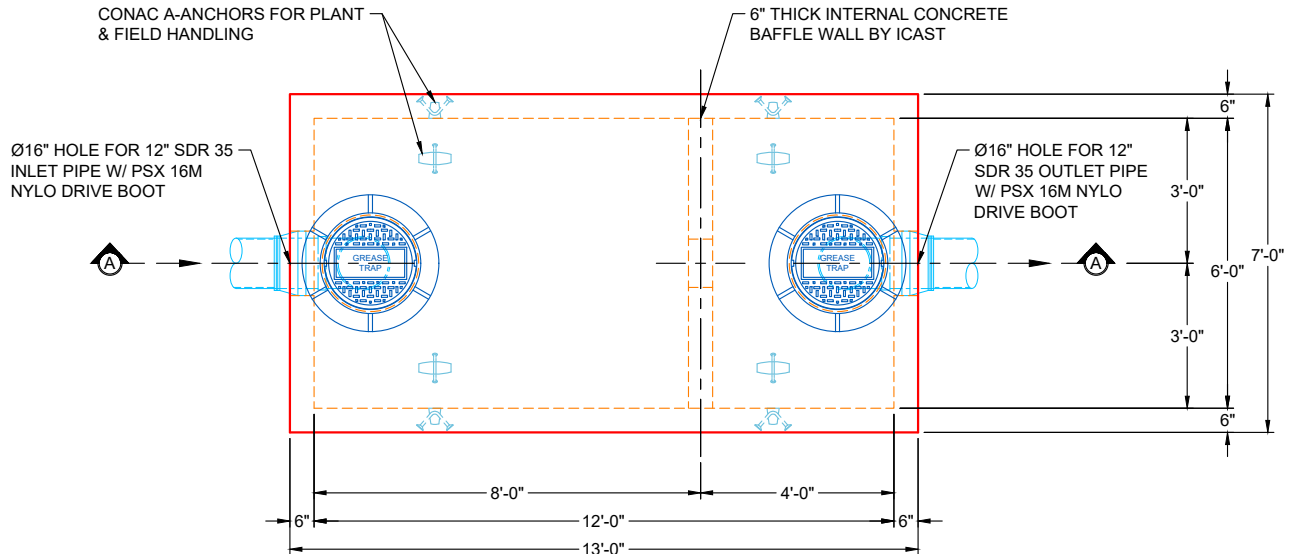


GENERAL NOTES:

1. MANUFACTURED PER ASTM C-890-13 (LATEST REVISION)
2. CONCRETE: 4,500 PSI AT 28 DAYS
3. REINFORCEMENT - PER ASTM A615 (GRADE 60) FOR H-20 DESIGN LOADING:
 - FLAT LID: #5 BAR @ 8" C.C. E.W. (GRADE 60)
 - BASE: #5 BAR @ 8" C.C. E.W. (GRADE 60)
 - BAFFLE WALL: #4 BAR @ 12" C.C. E.W. (GRADE 60)
4. TOTAL WEIGHT:
 - 8" FLAT LID: 8,190 LBS
 - 6'-0" X 12'-0" X 6'-0" BASE: 22,925 LBS
 - 6" THICK BAFFLE WALL: 2,481 LBS
5. GRADE RINGS AVAILABLE BY REQUEST
6. 2 EA. HOE MC-375 FRAMES & COVERS LETTERED "GREASE" SUPPLIED BY ICAST

**PLAN VIEW****SECTION A-A****REVISIONS**

REV.	DATE	NO REVISIONS TO DATE
0		

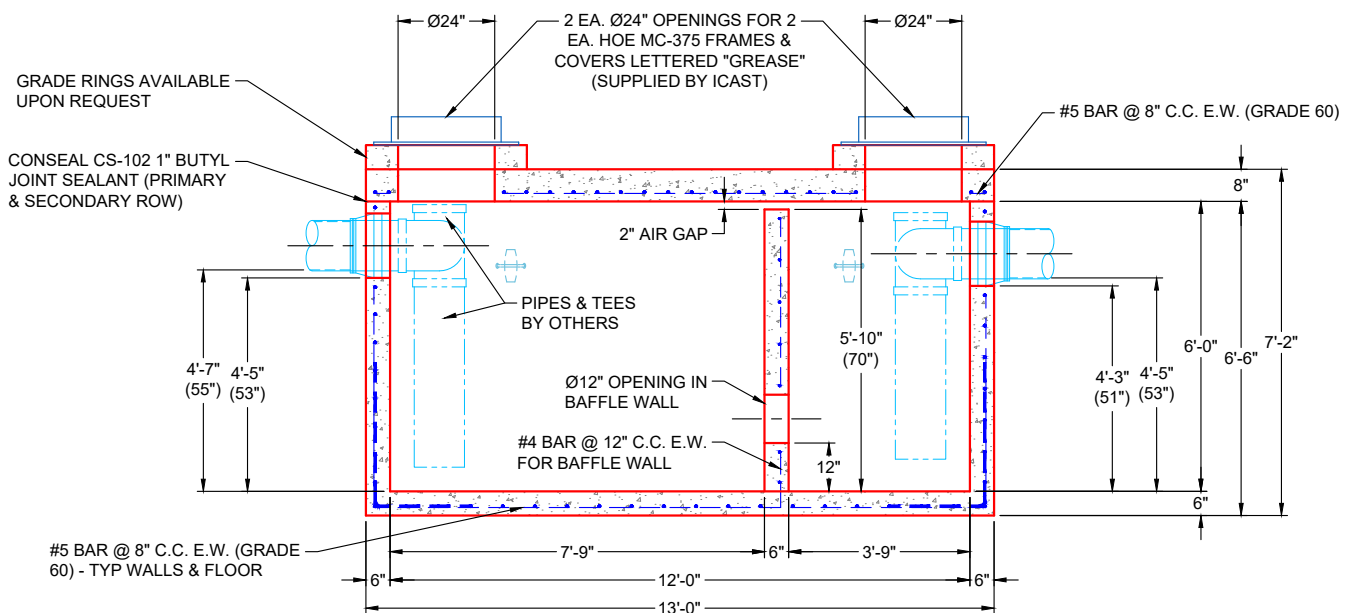

SUBMITTAL DRAWING: 12' X 6' GREASE TRAP (2,500 GAL)

CUSTOMER: ADVANCED MECHANICAL, LLC

PROJECT: ECTC CULINARY KITCHEN

STRUCTURE: 1 GT2500

SALES ORDER NO: 26-1699

CHECKED BY: B. SMITH

DRAWN BY: K. CARDWELL

DATE: 05/20/26

SCALE: NTS

PG. 1 OF 1