



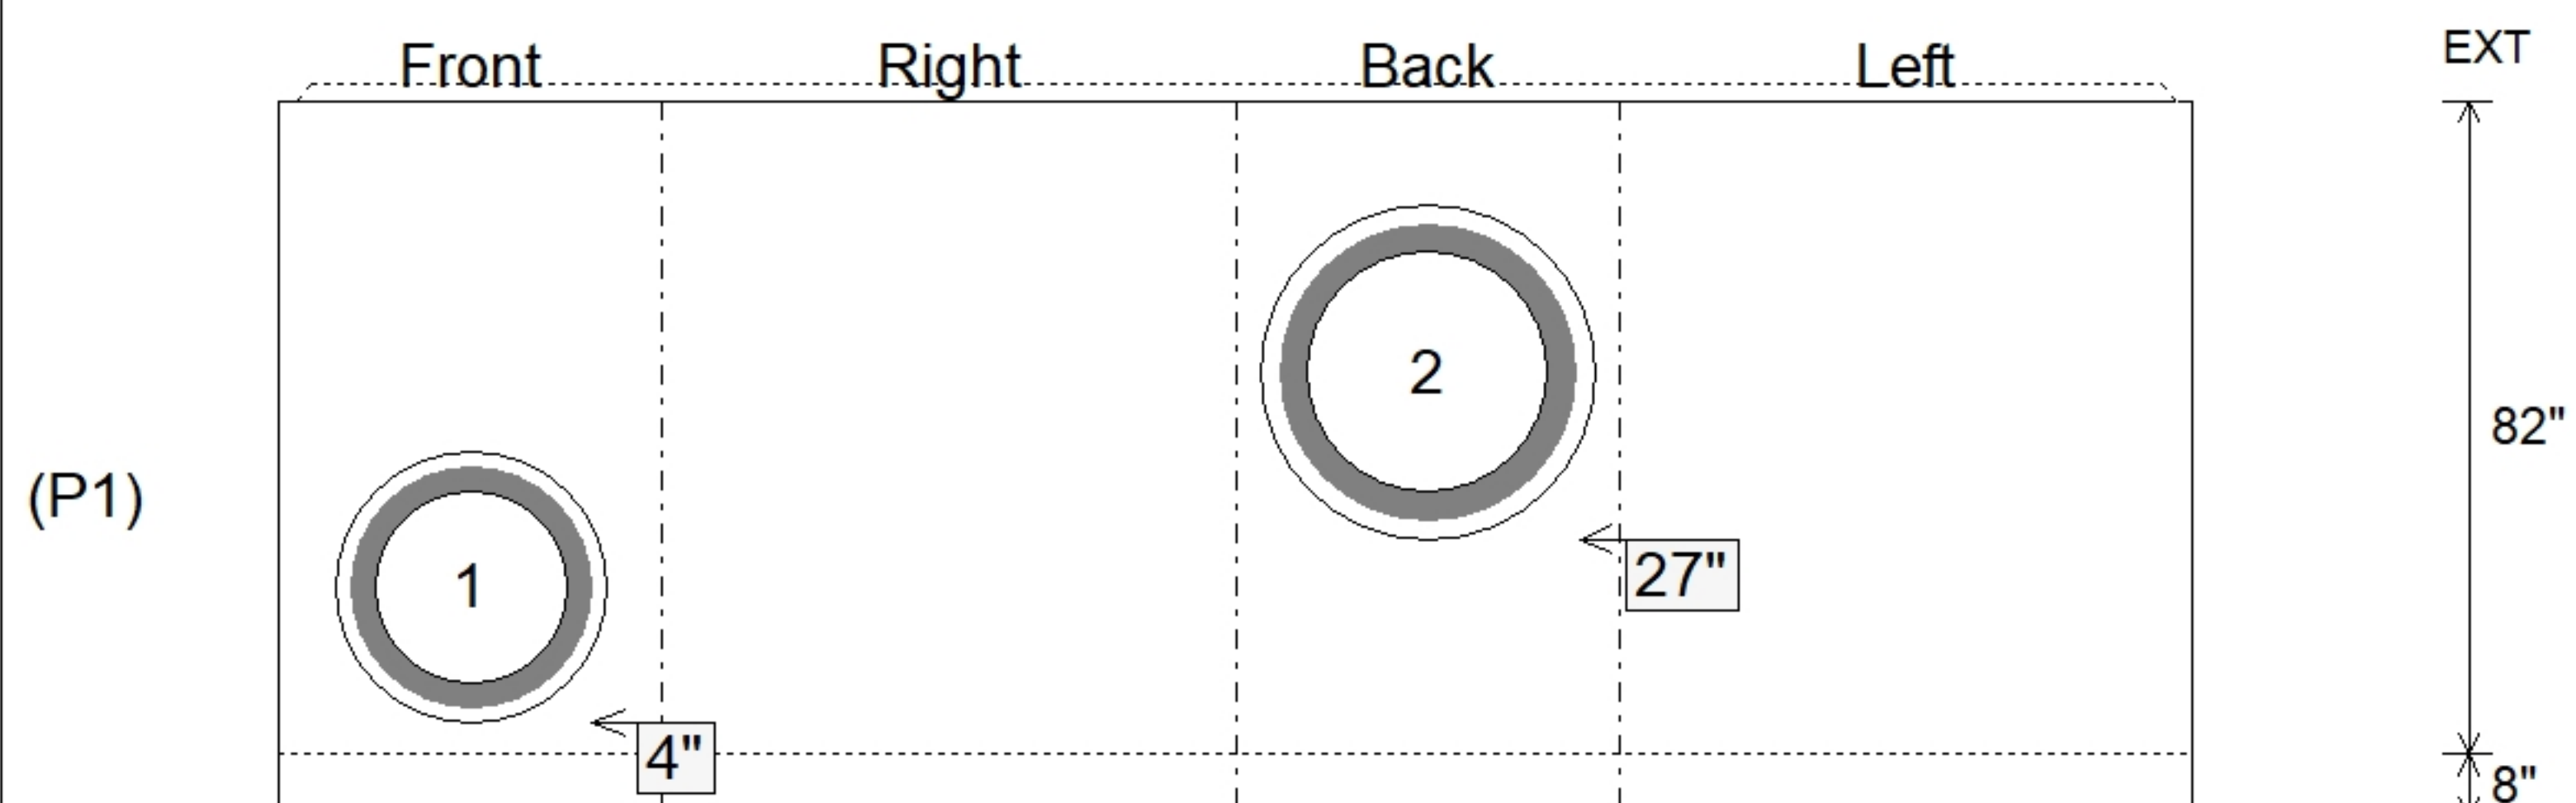

Slack: 0"

P4) 24" x 36" - HATCH (CAST FLUSH) - 3"	100 lb
P3) 48" x 72" - CB FLAT TOP 8"W w/24"x36" HATCH F/F - 8"	3160 lb
P2) 48" x 72" - BOX RISER 8inW, Variable Ht F/G - 81"	14790 lb
P1) 48" x 72" - BOX BASE 8inW, 8inF, Variable Ht T/n - 82"	17214 lb
1) This Structure Includes a Cast-in Item	0 lb
1) HATCH (Alum.) - HALLIDAY S1R 24"x36"	48 lb
1) SECONDARY POUR - WEIR WALL	2843 lb
1) SECONDARY POUR - SUMP GROUT	5147 lb
2) 48" x 72" - Conseal CS-102 1.00" (Double)	0 lb
1) 24" x 36" - Conseal CS-102 1.00" (Double)	0 lb
1) PSX-2 - 34L DD	6 lb
1) PSX - 42L DD	8 lb
Structure Total:	43316 lb

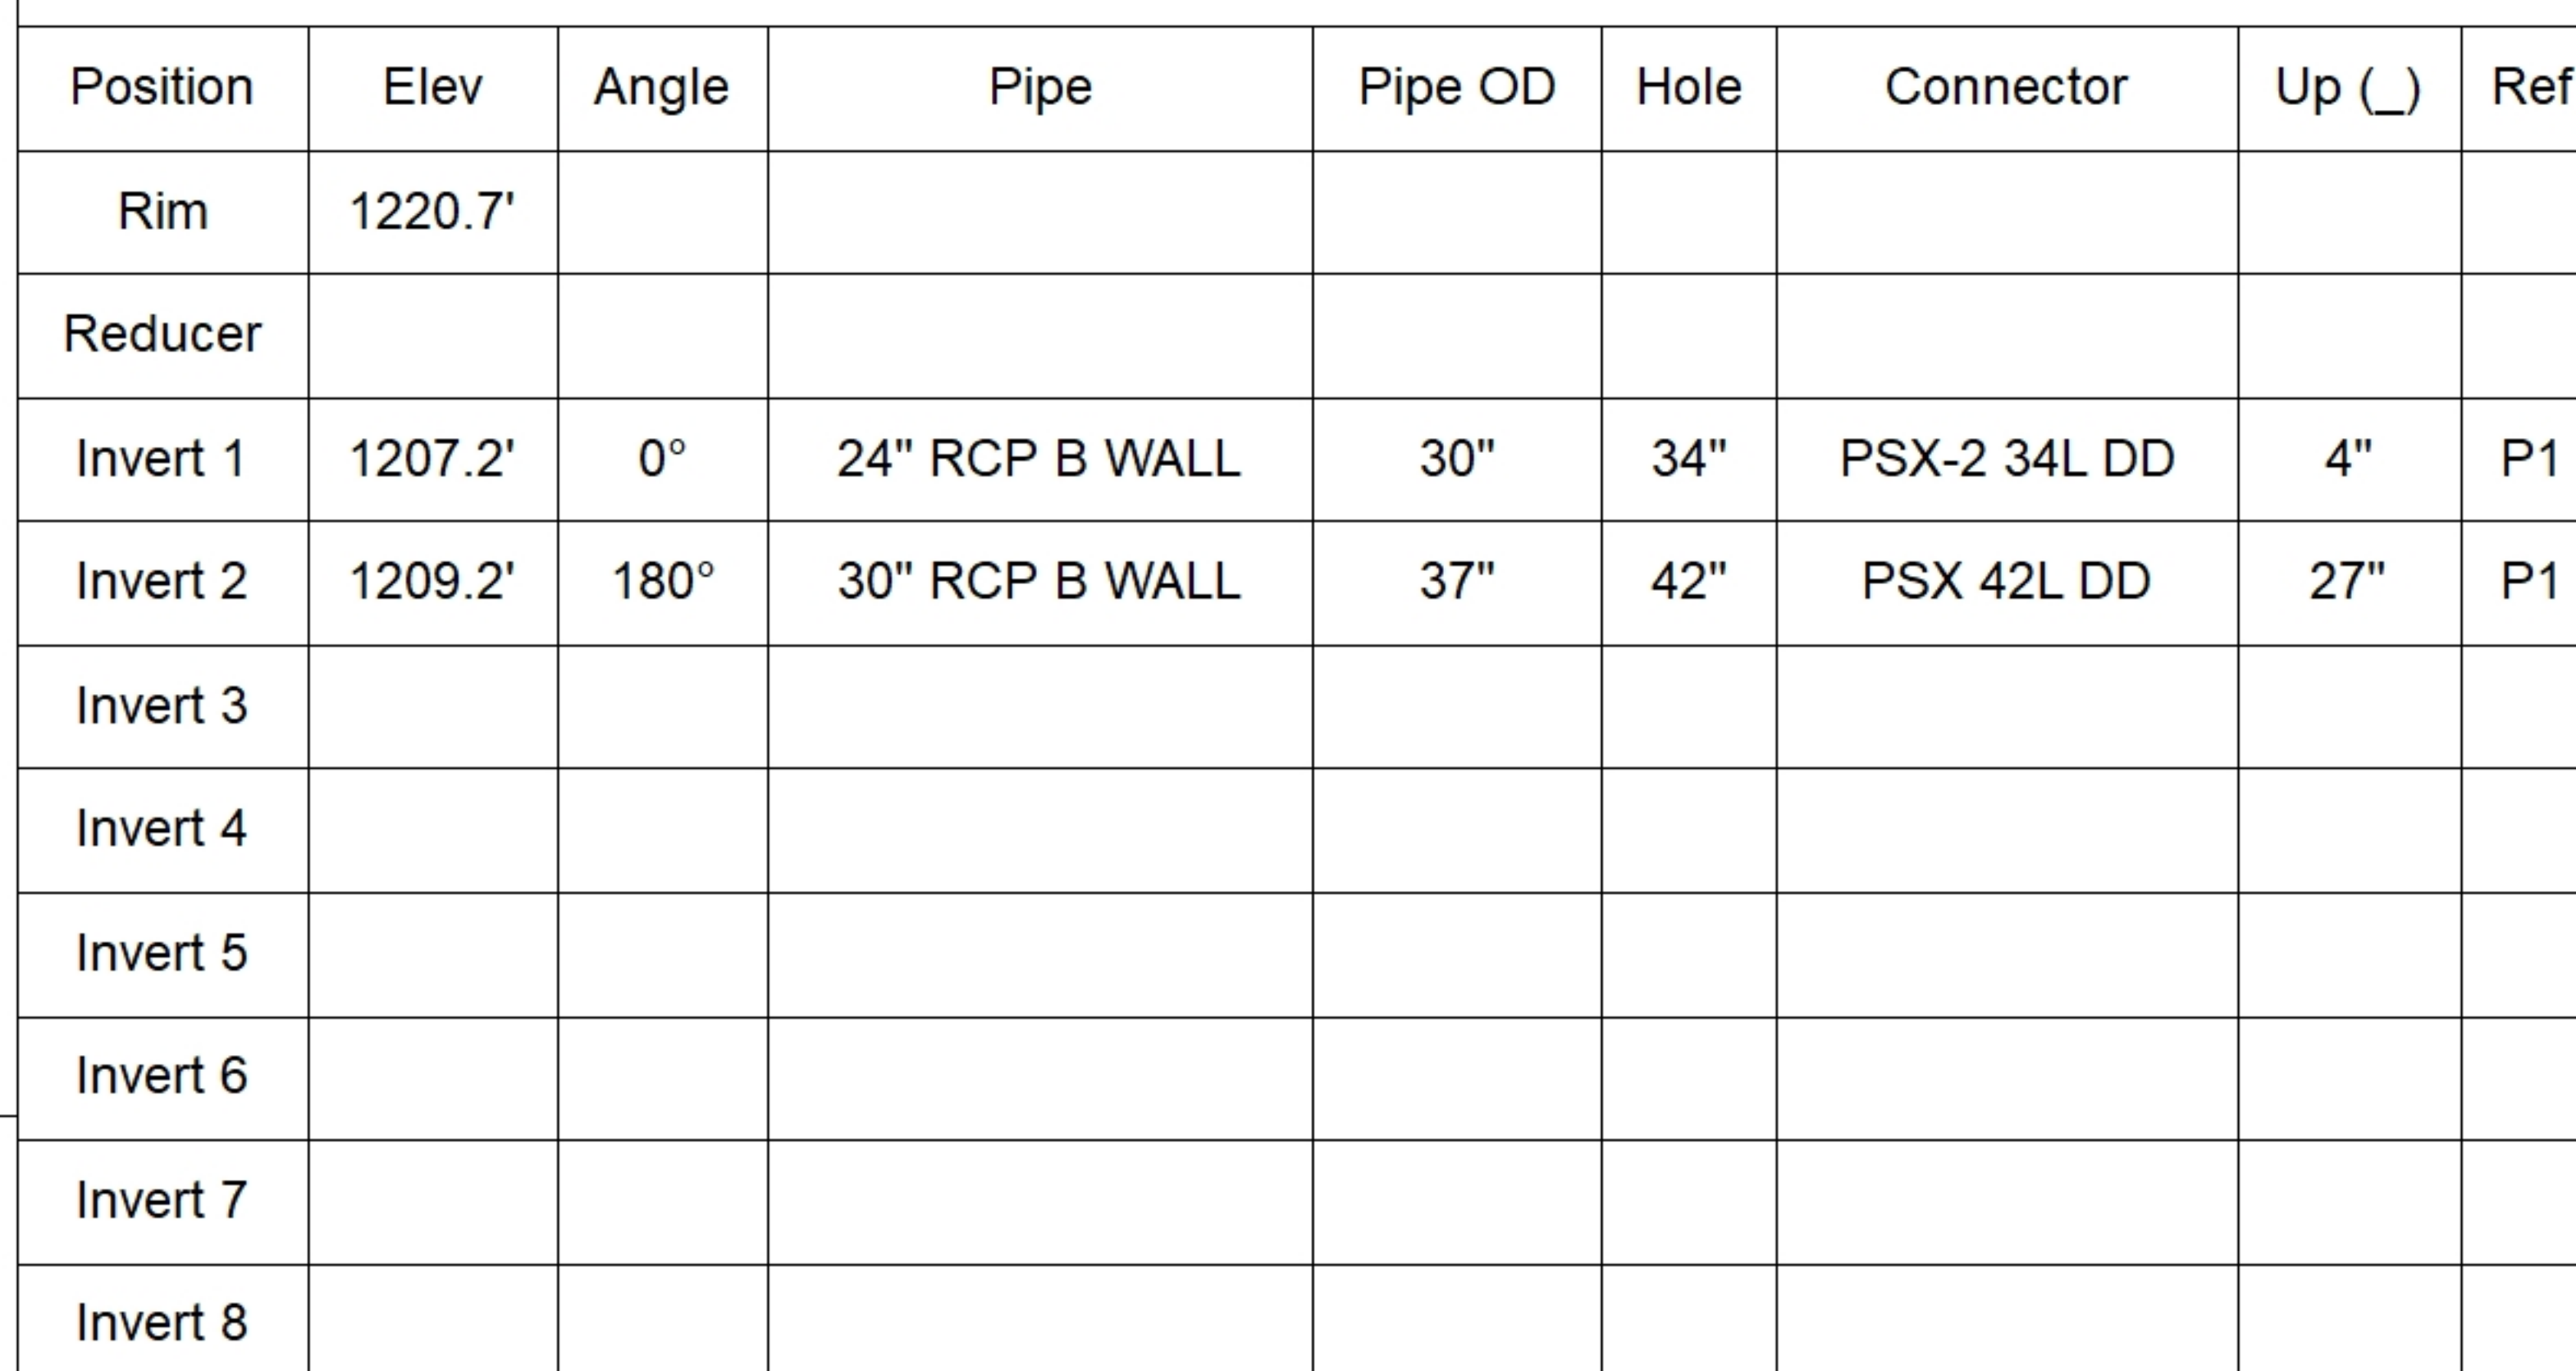

SUBMITTAL
APPROVED BY: