



Floor (Bot): 1070.61'
Overall Height: 5.333'
Slack: 0.68"

0 lb
1700 lb
3931 lb
0 lb
0 lb
0 lb
0 lb
0 lb


Structure Total: 5631 lb

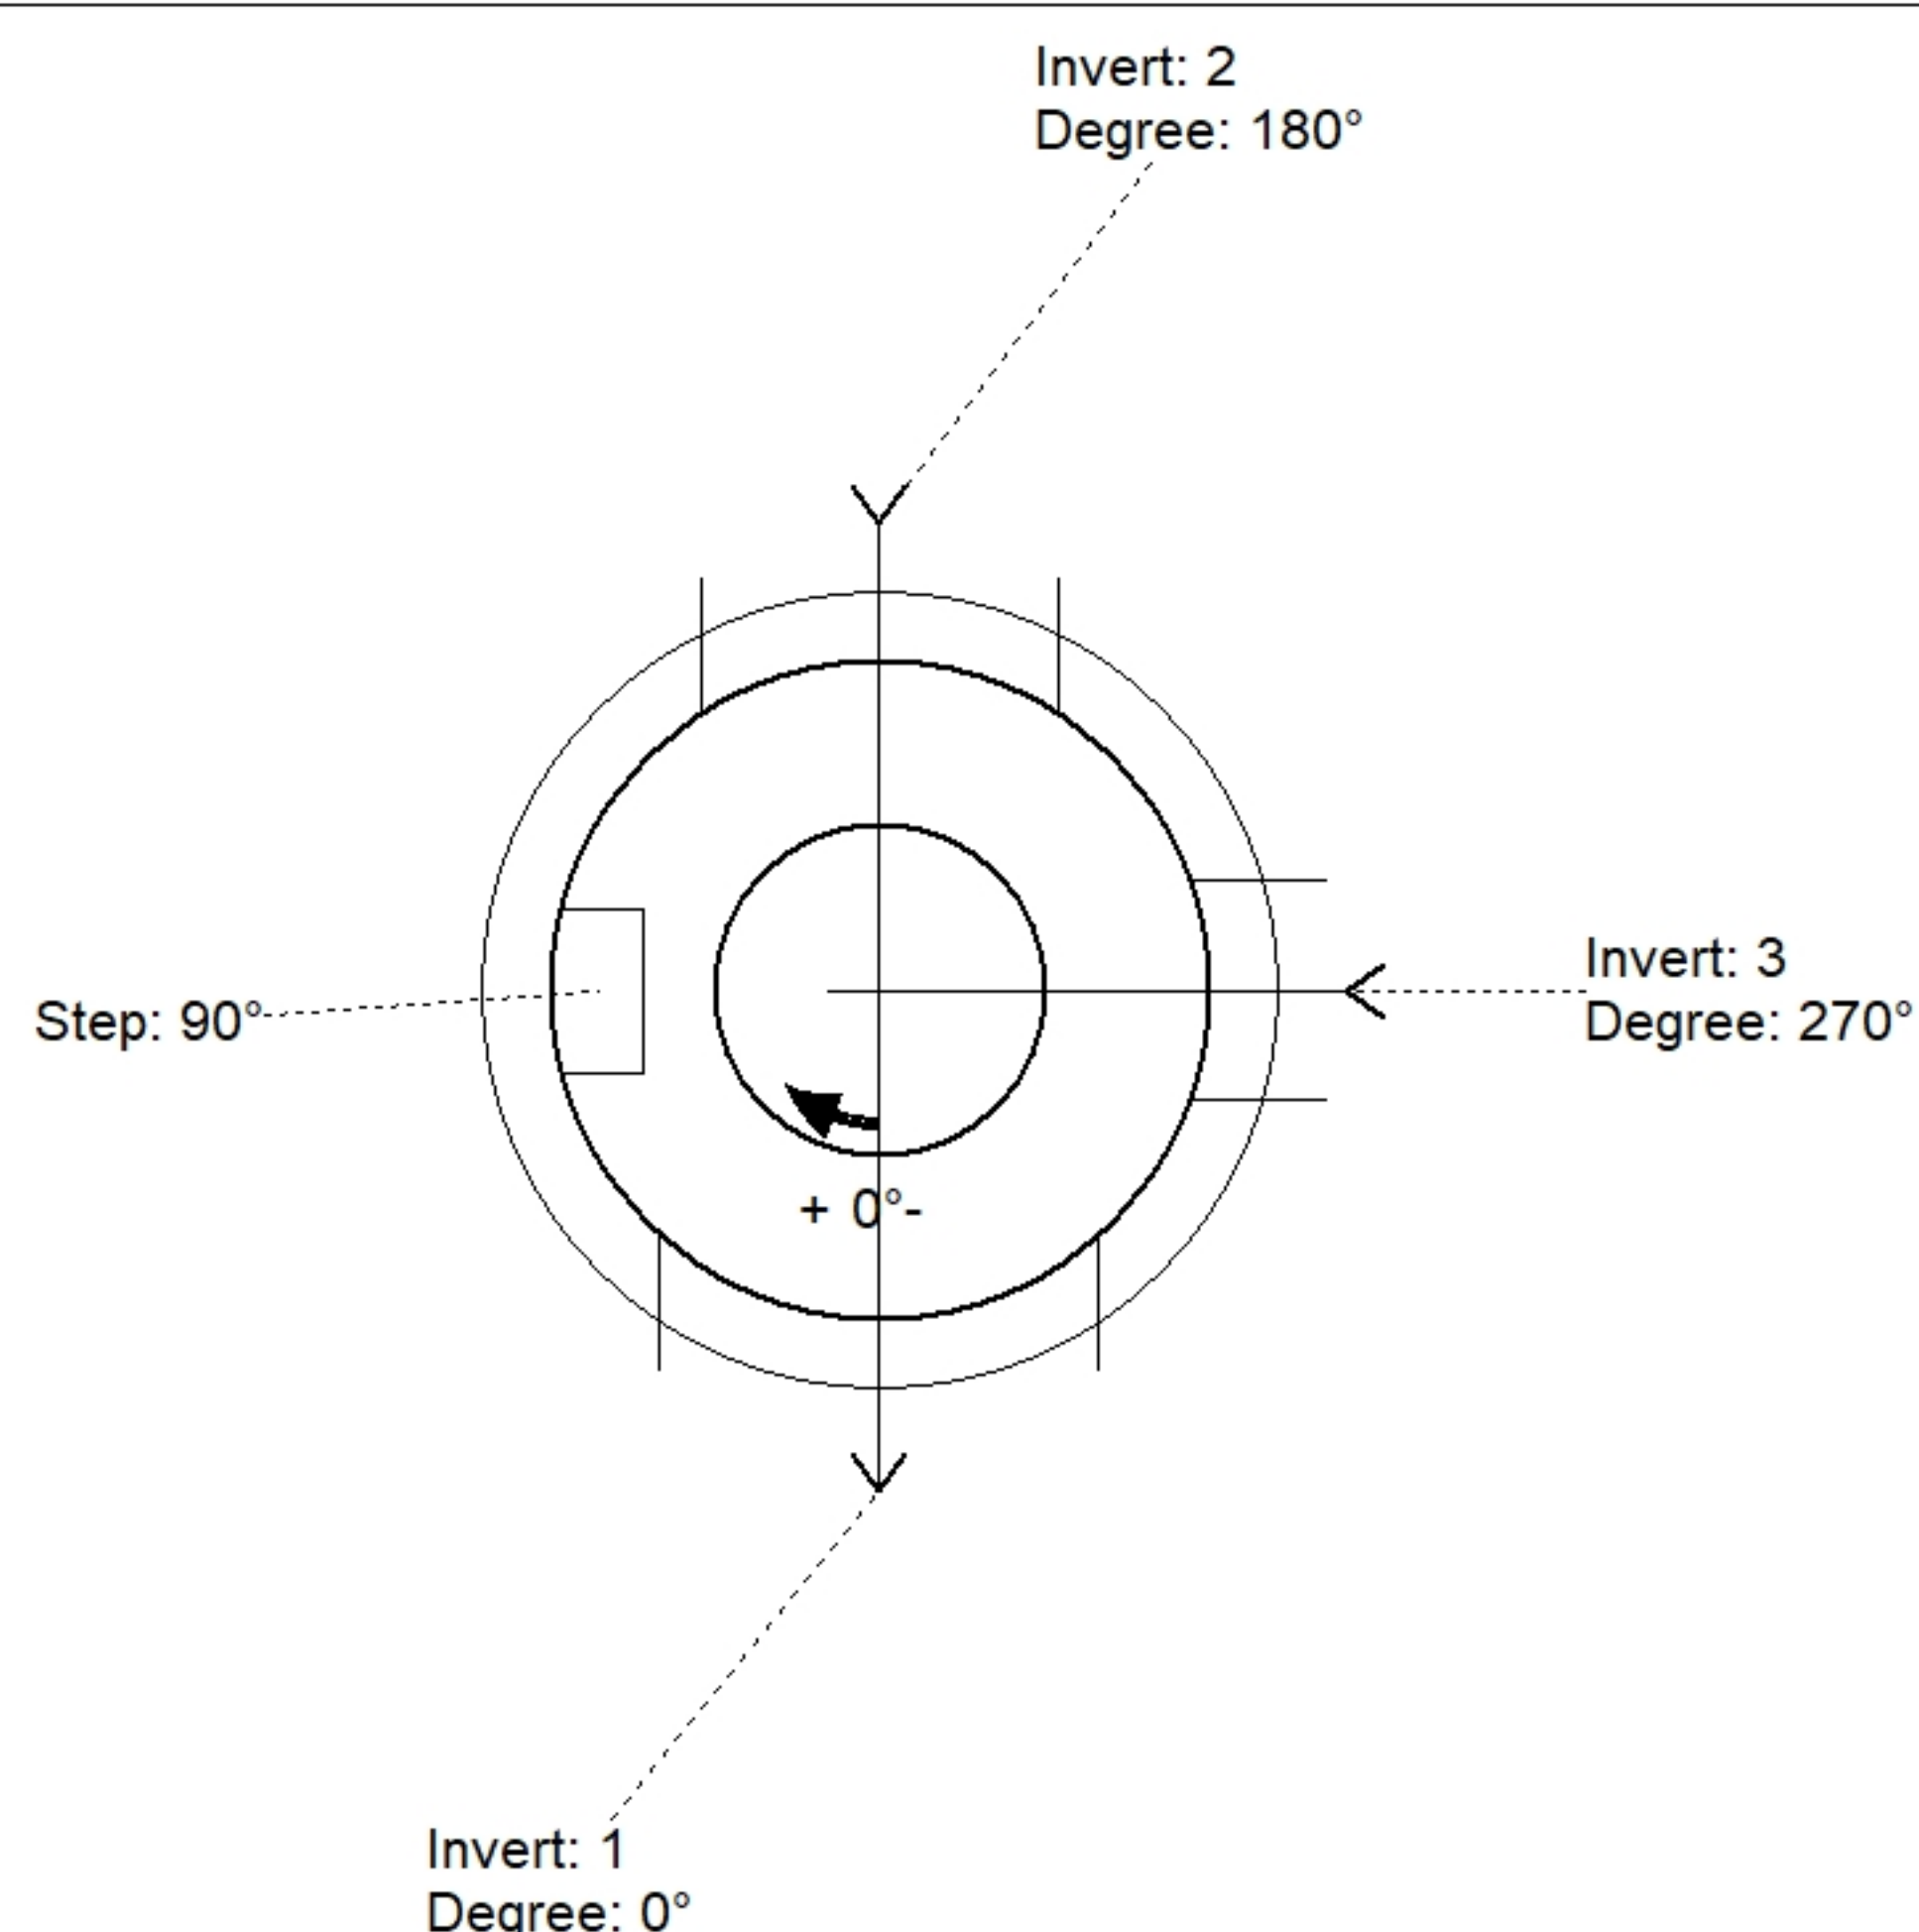

Position	Elev	Angle	Pipe	Pipe OD	Hole	Connector	Up (')	Ref
Rim	1076'							
Reducer								
Invert 1	1071.36'	0°	24" RCP B WALL	30"	32"	Hole 32	0"	P1
Invert 2	1071.86'	180°	18" RCP B WALL	23"	26"	Hole 26	6.5"	P1
Invert 3	1073.38'	270°	12" HDPE	14.5"	16"	Hole 16	25.99"	P1
Invert 4								
Invert 5								
Invert 6								
Invert 7								
Invert 8								

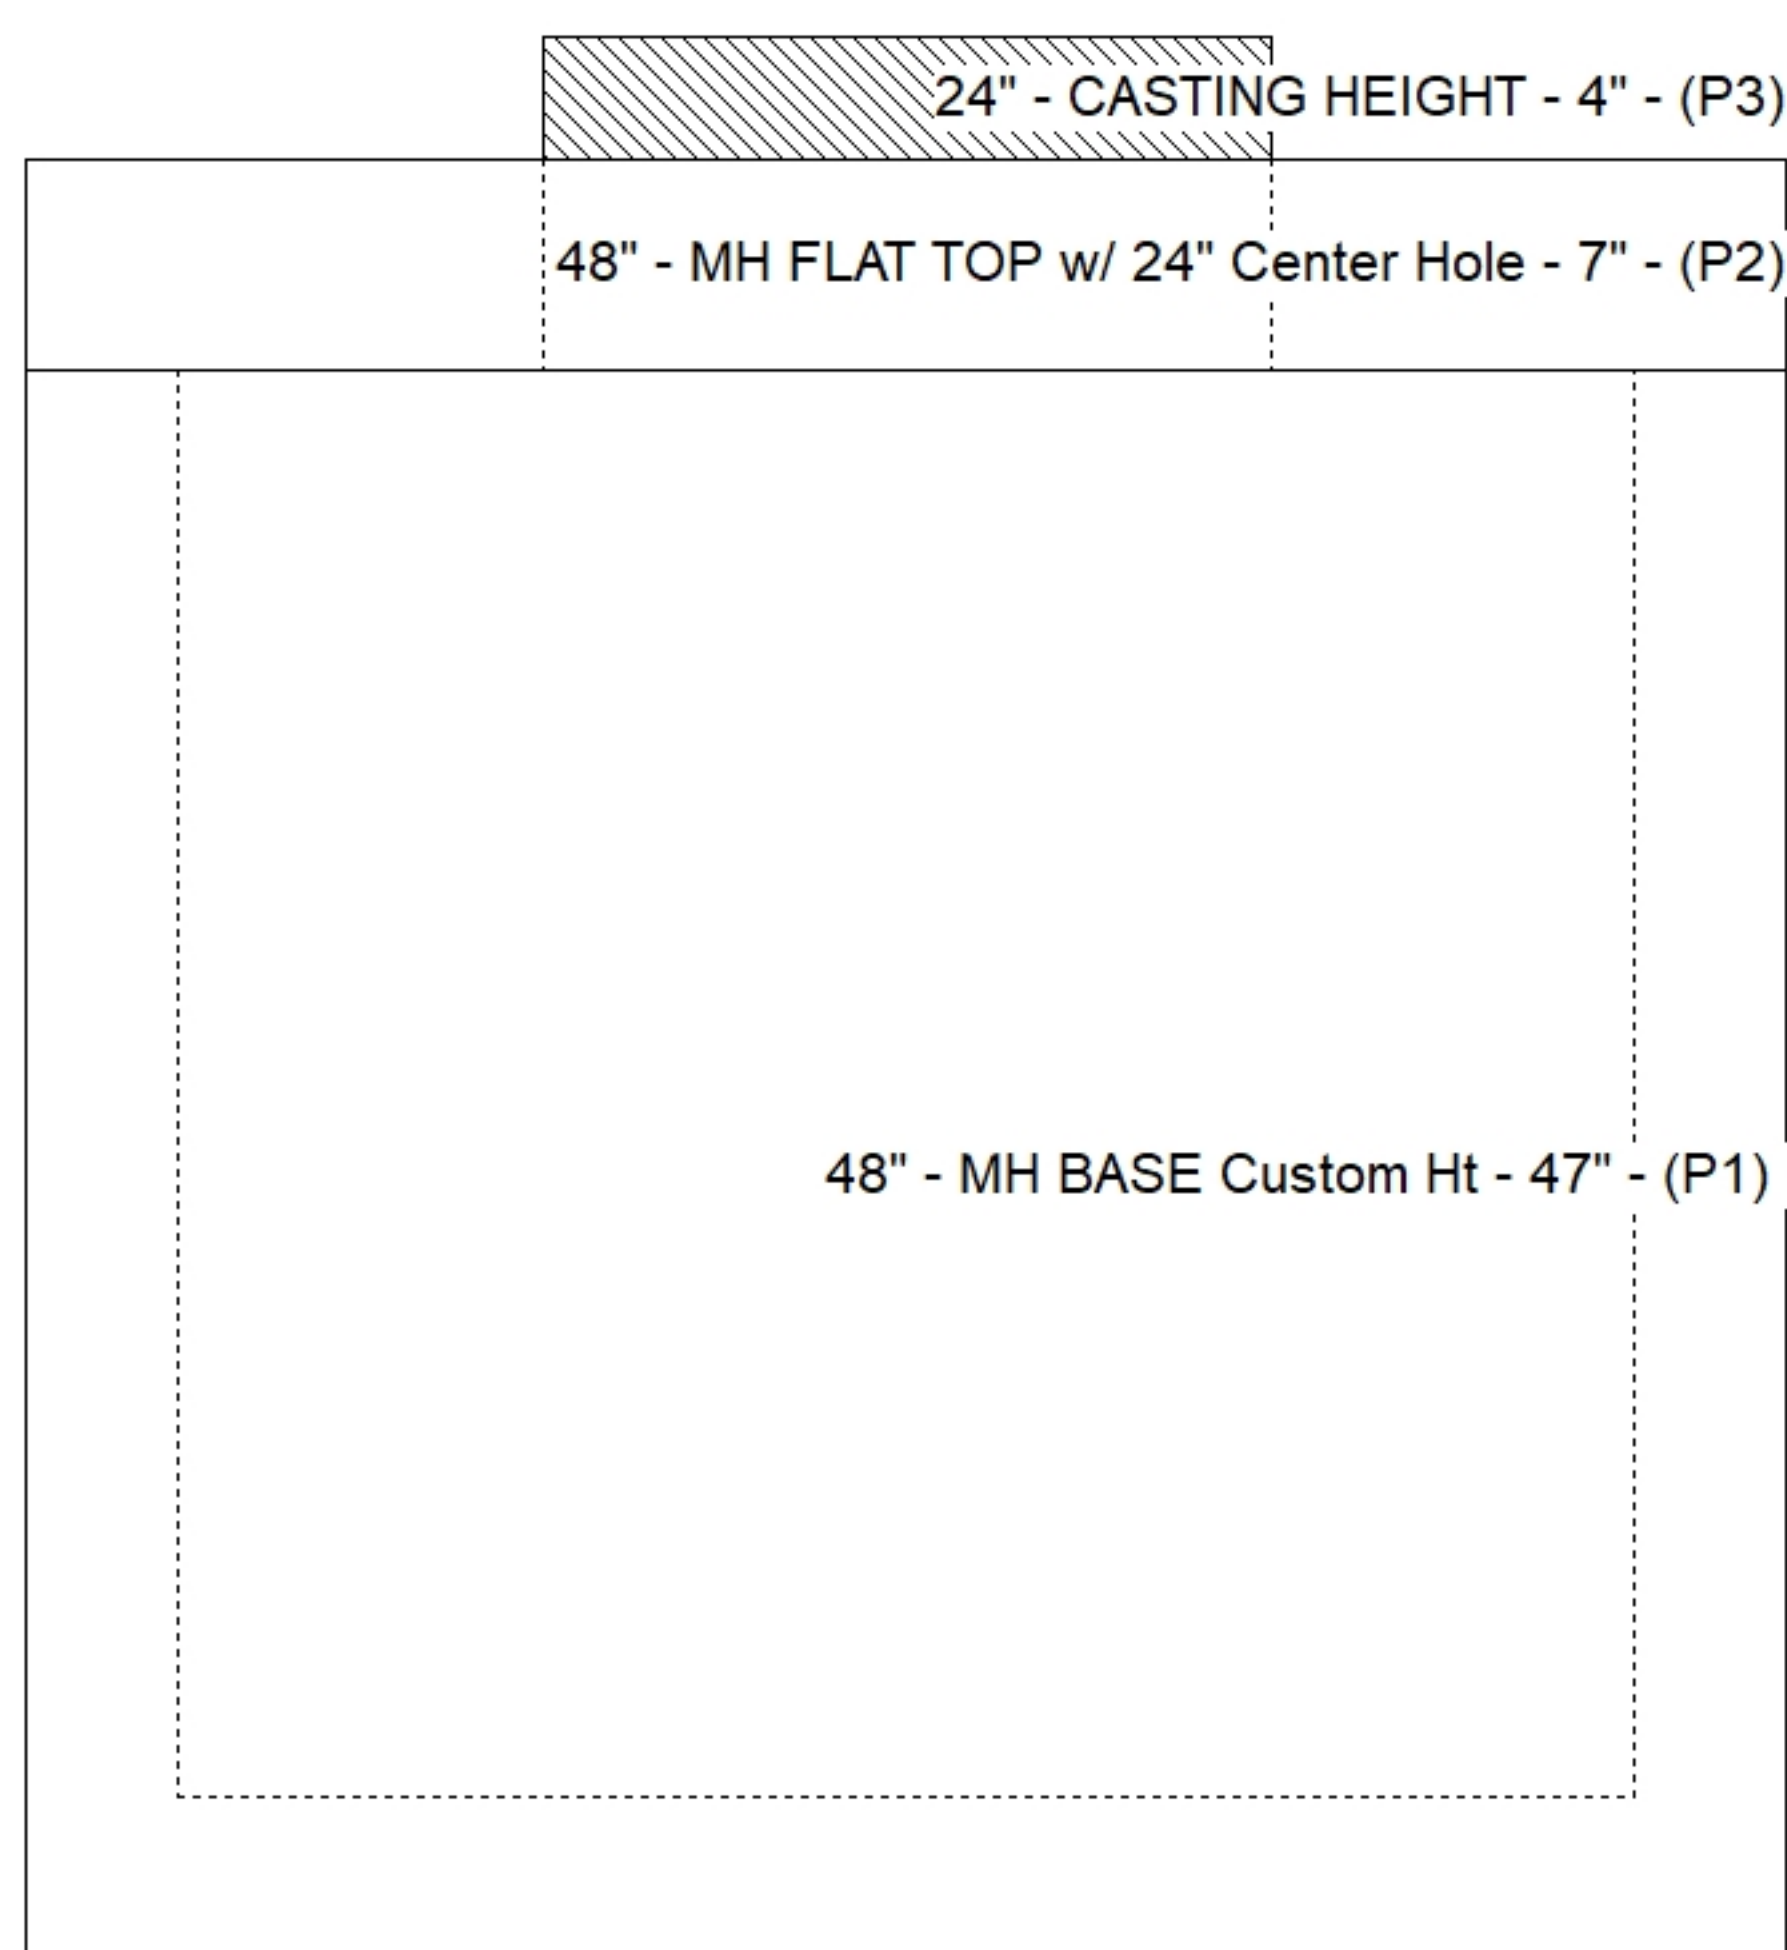

Default - Interior Dimensions

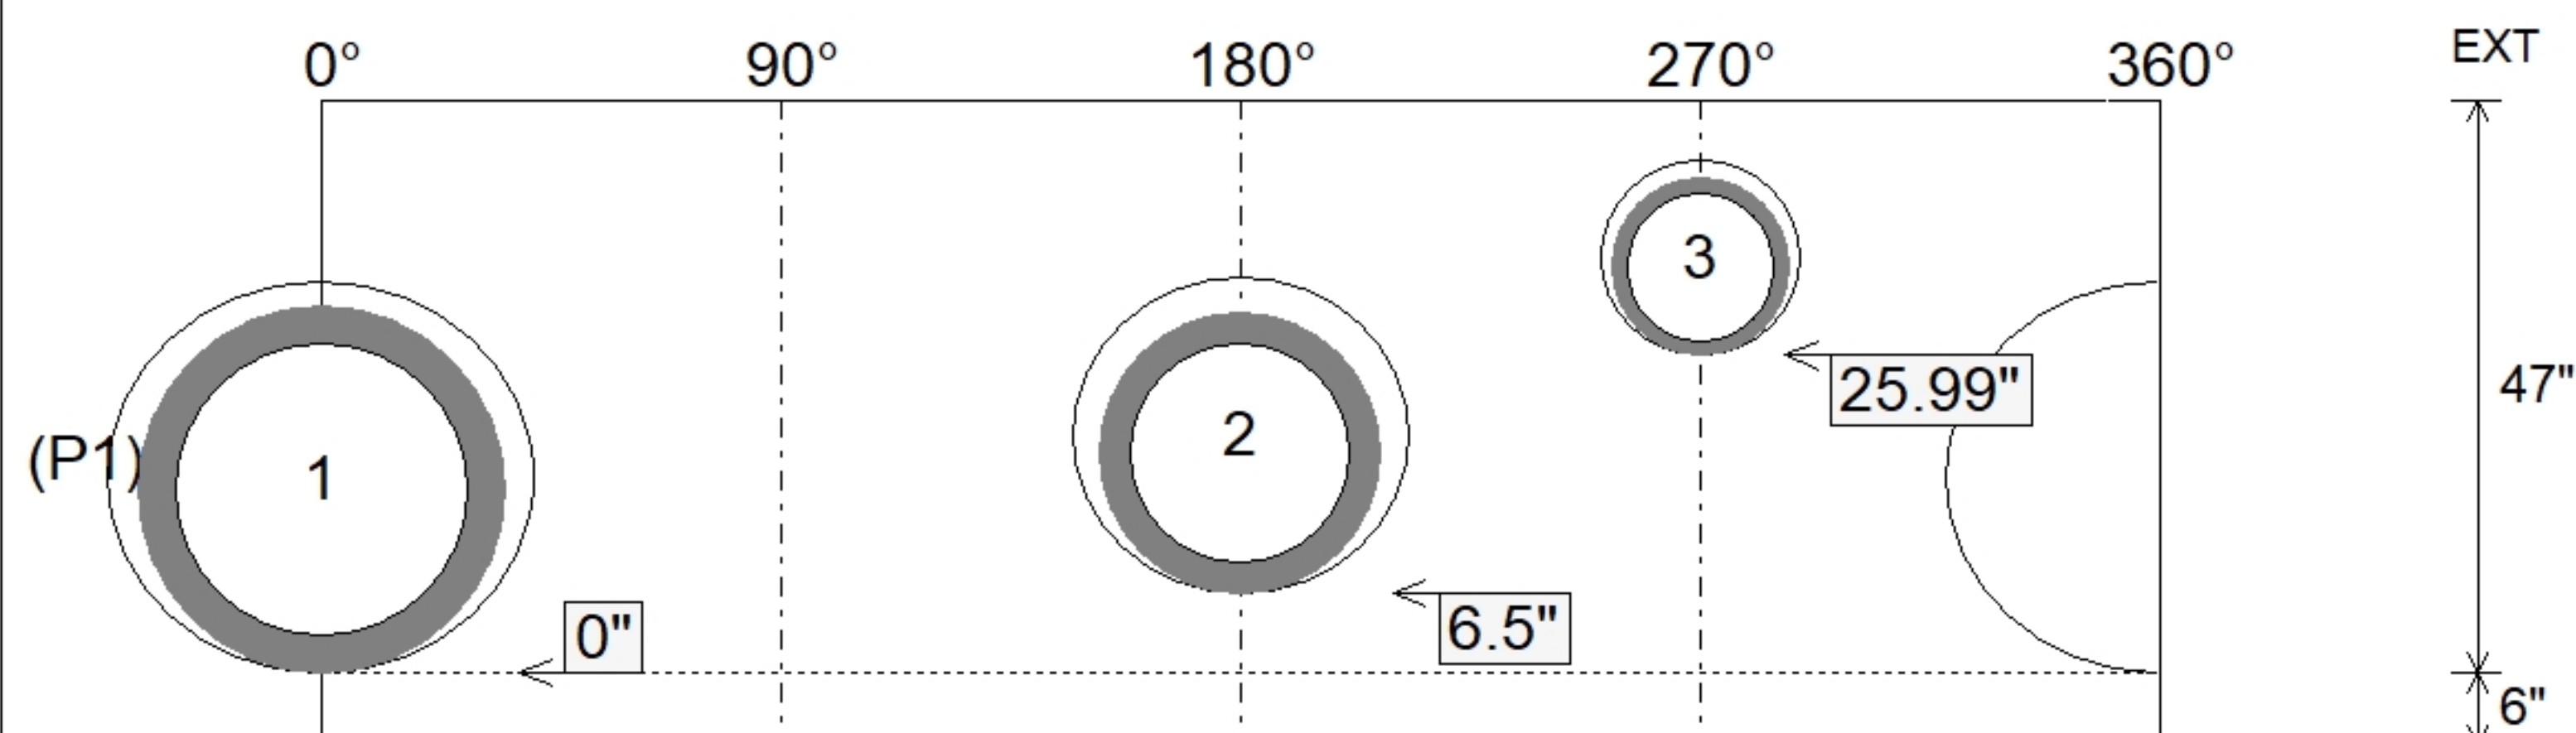

SUBMITTAL
APPROVED BY: