





Floor (Bot): 1070.3'
Overall Height: 5.667'
Slack: 0.4"

0 lb
1580 lb
3817 lb
0 lb
0 lb
0 lb
0 lb


Structure Total: 5397 lb

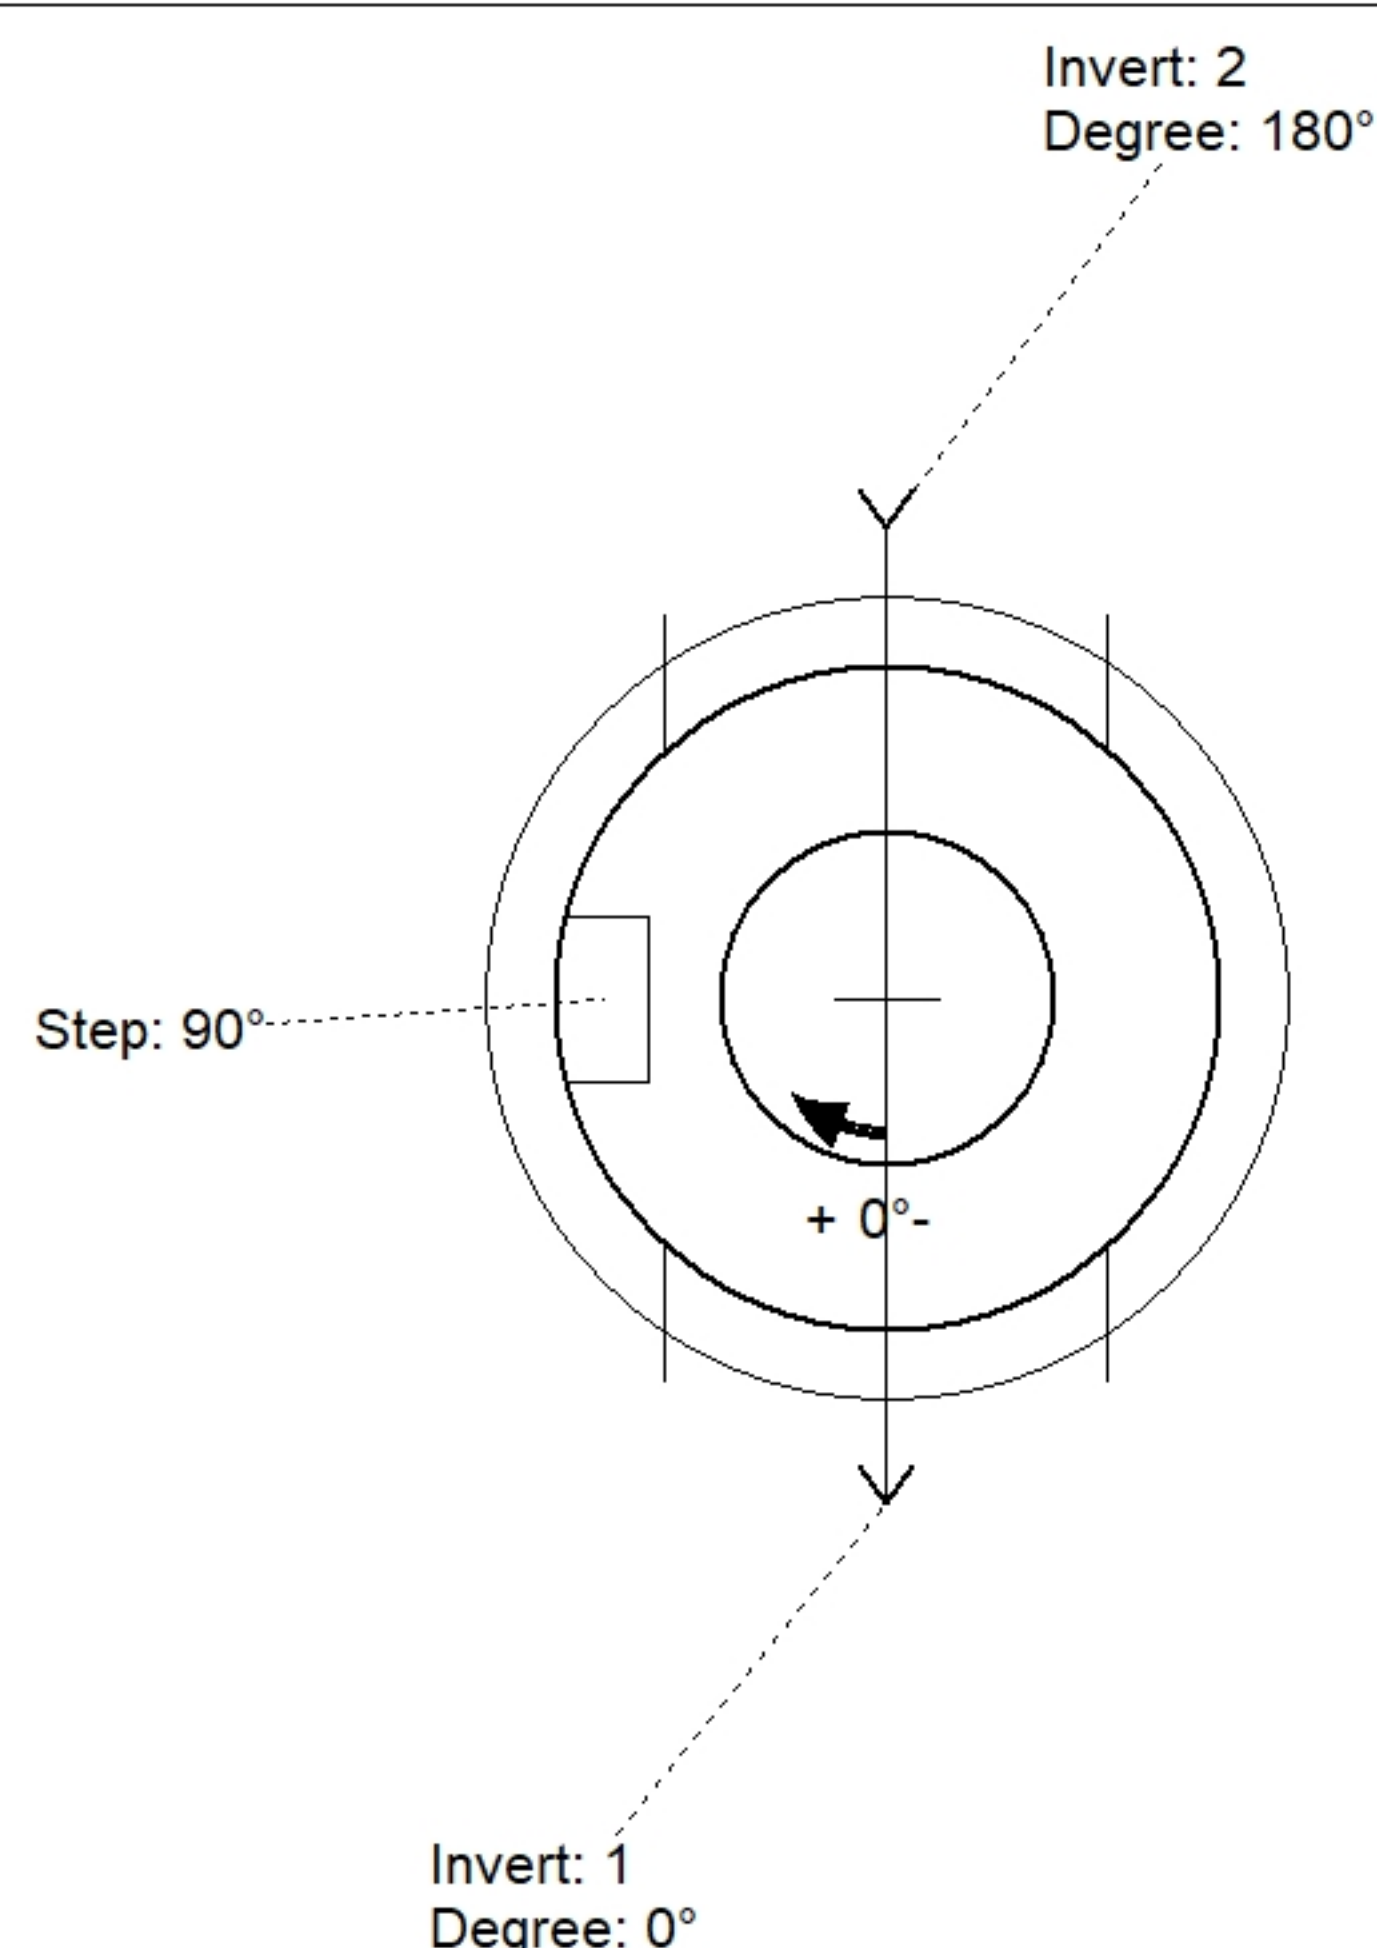

Position	Elev	Angle	Pipe	Pipe OD	Hole	Connector	Up ()	Ref
Rim	1076'							
Reducer								
Invert 1	1071.05'	0°	24" RCP B WALL	30"	32"	Hole 32	0"	P1
Invert 2	1071.05'	180°	24" RCP B WALL	30"	32"	Hole 32	0"	P1
Invert 3								
Invert 4								
Invert 5								
Invert 6								
Invert 7								
Invert 8								

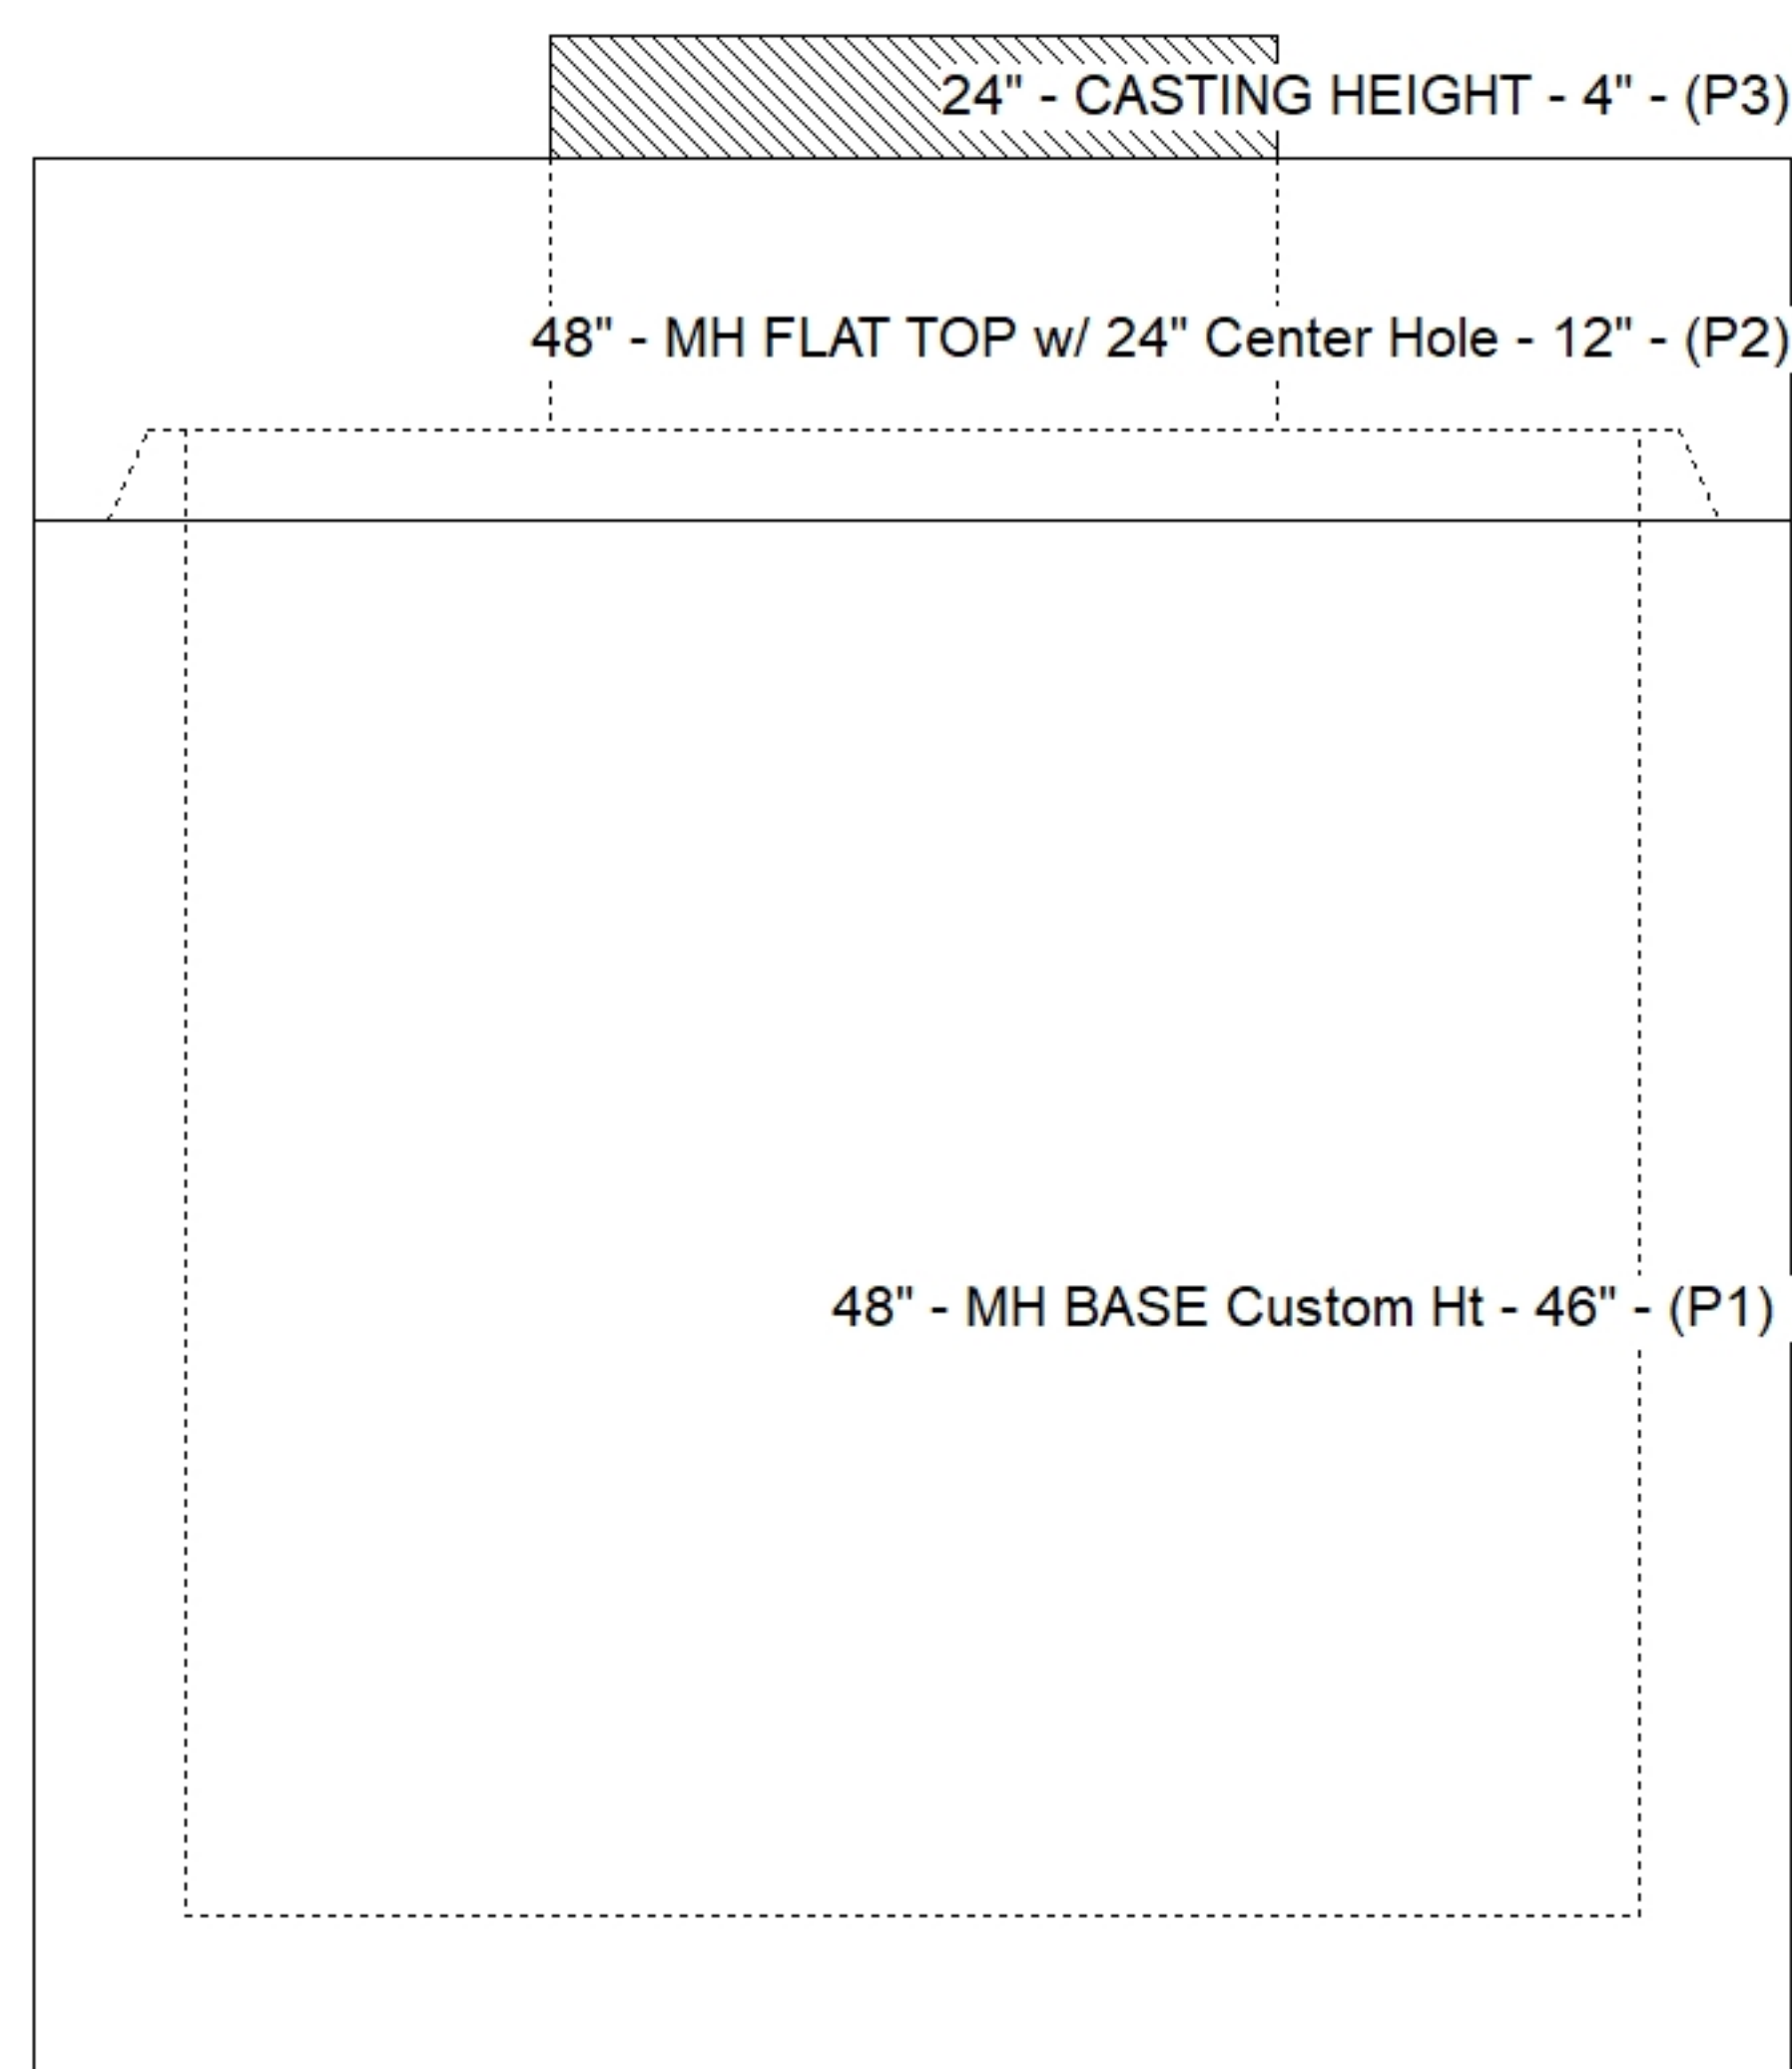

Default - Interior Dimensions

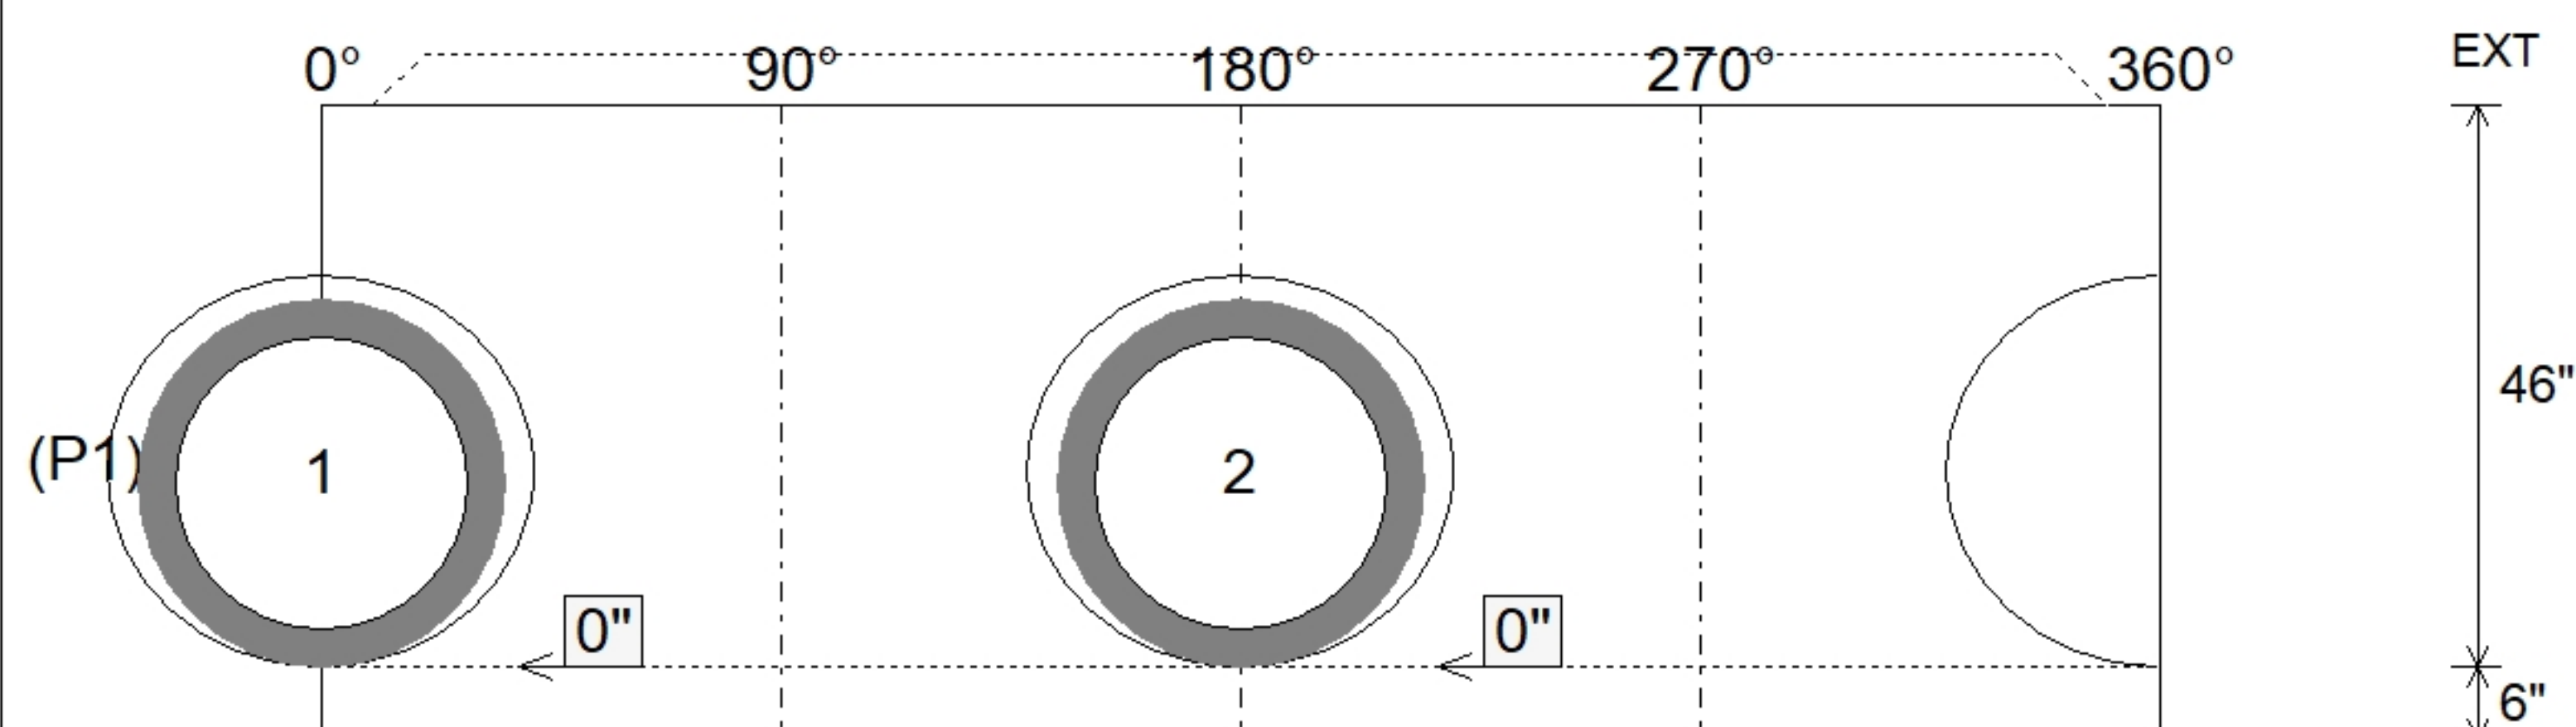

SUBMITTAL
APPROVED BY: