



Floor (Bot): 1069.72'
Overall Height: 6.25'
Slack: 0.36"

Structure Total: 5886 lb

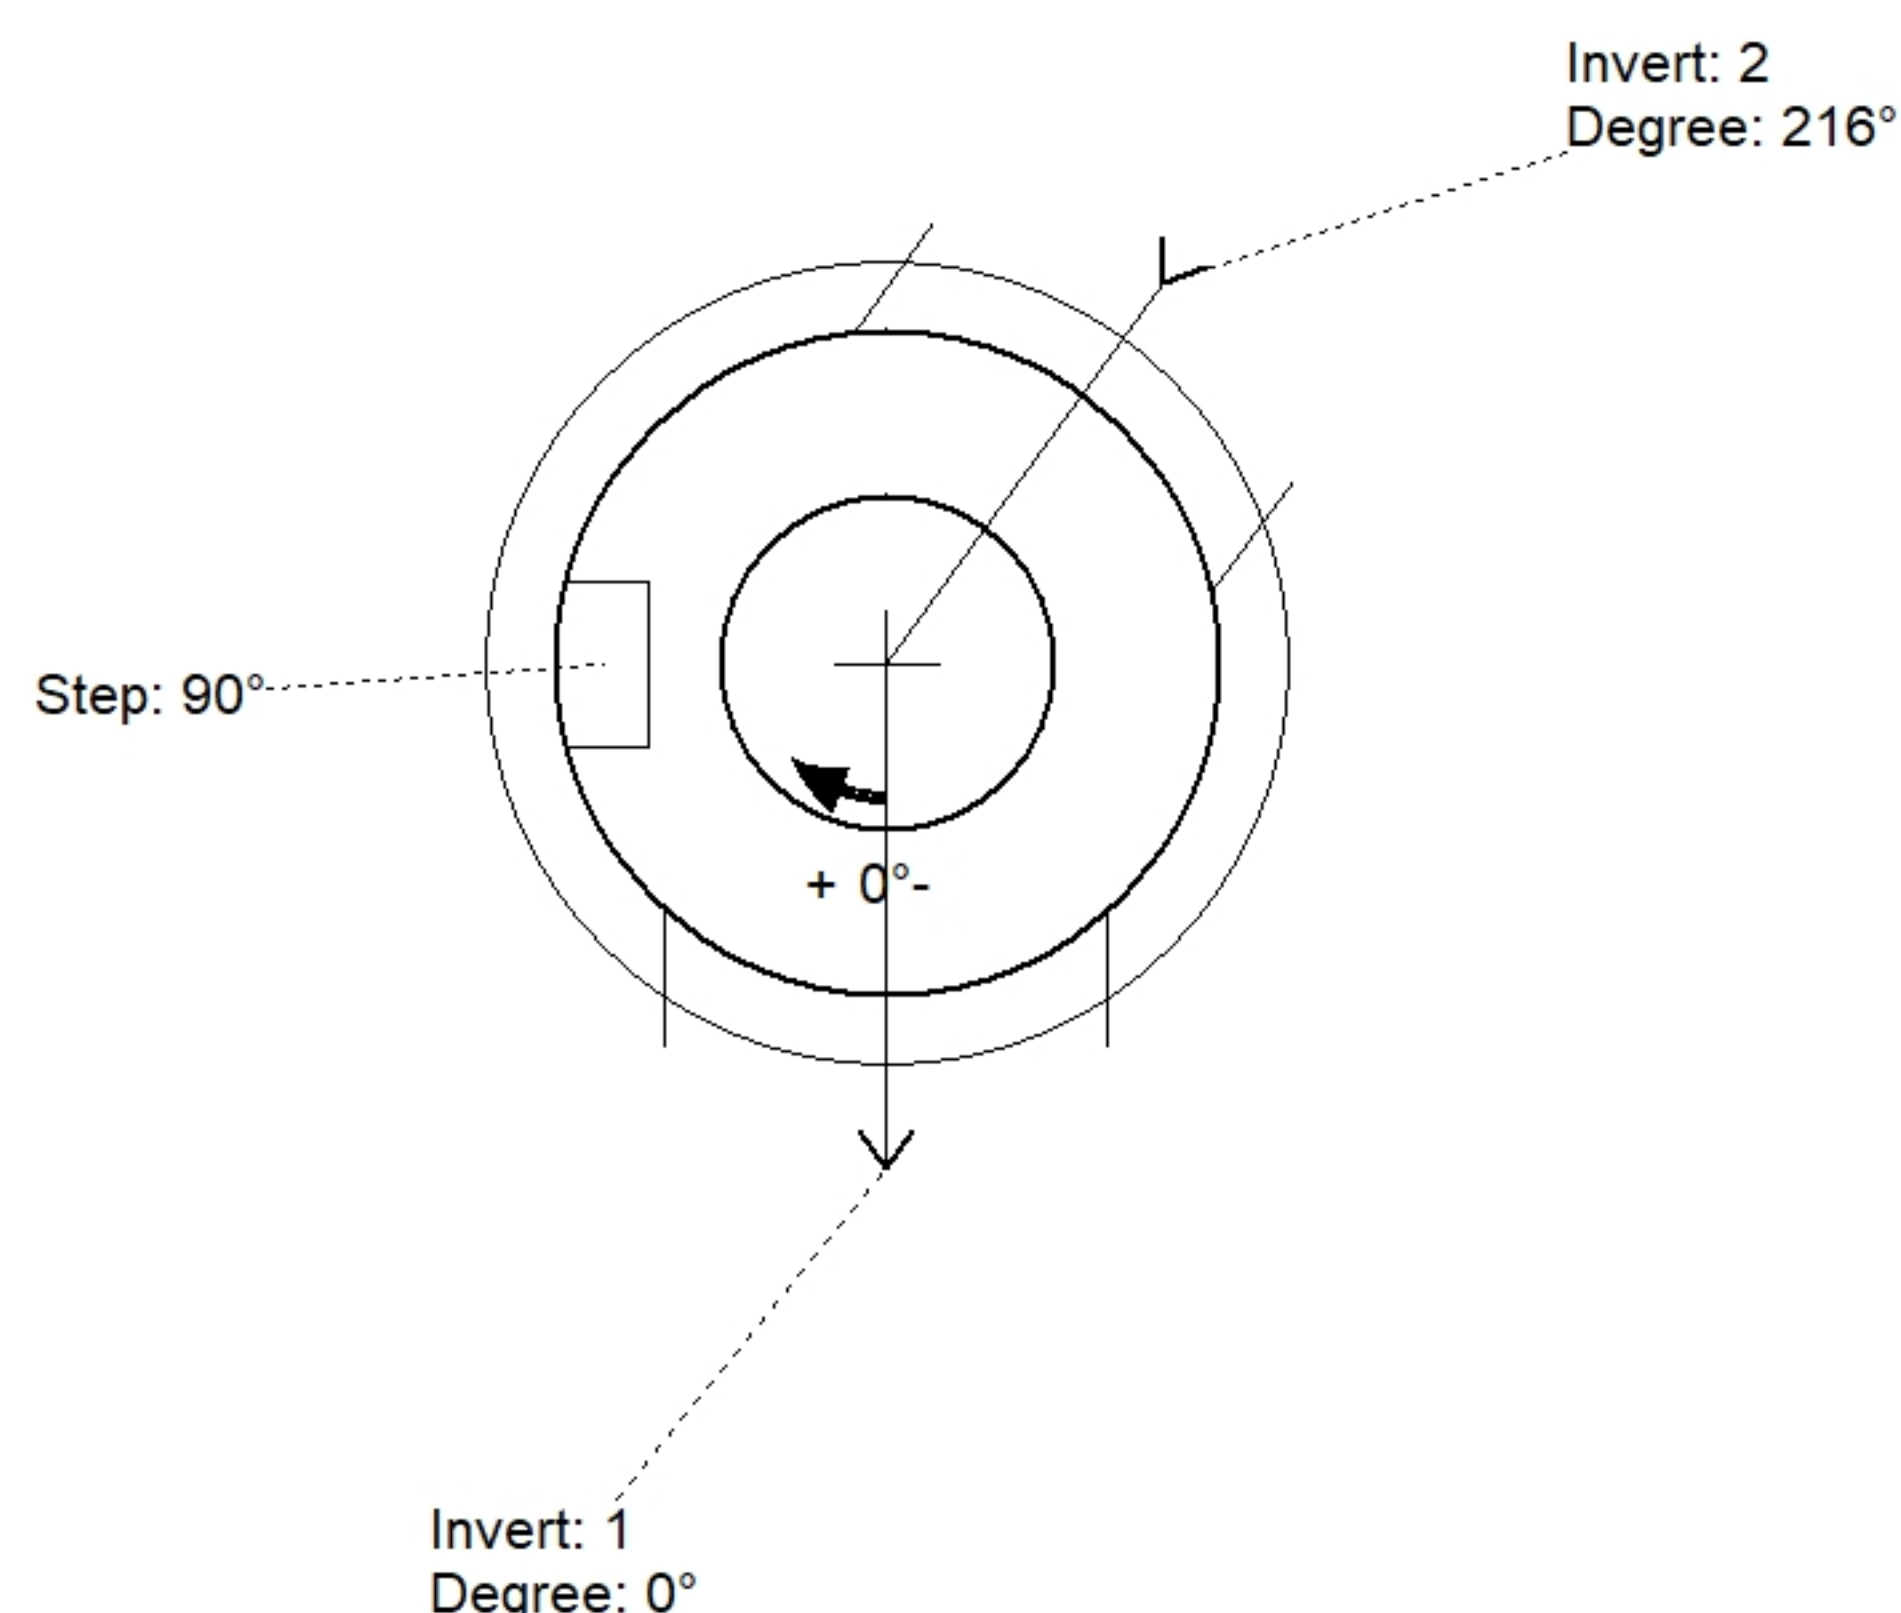

Position	Elev	Angle	Pipe	Pipe OD	Hole	Connector	Up ()	Ref
Rim	1076'							
Reducer								
Invert 1	1070.47'	0°	24" RCP B WALL	30"	32"	Hole 32	0"	P1
Invert 2	1070.47'	216°	24" RCP B WALL	30"	32"	Hole 32	0"	P1
Invert 3								
Invert 4								
Invert 5								
Invert 6								
Invert 7								
Invert 8								

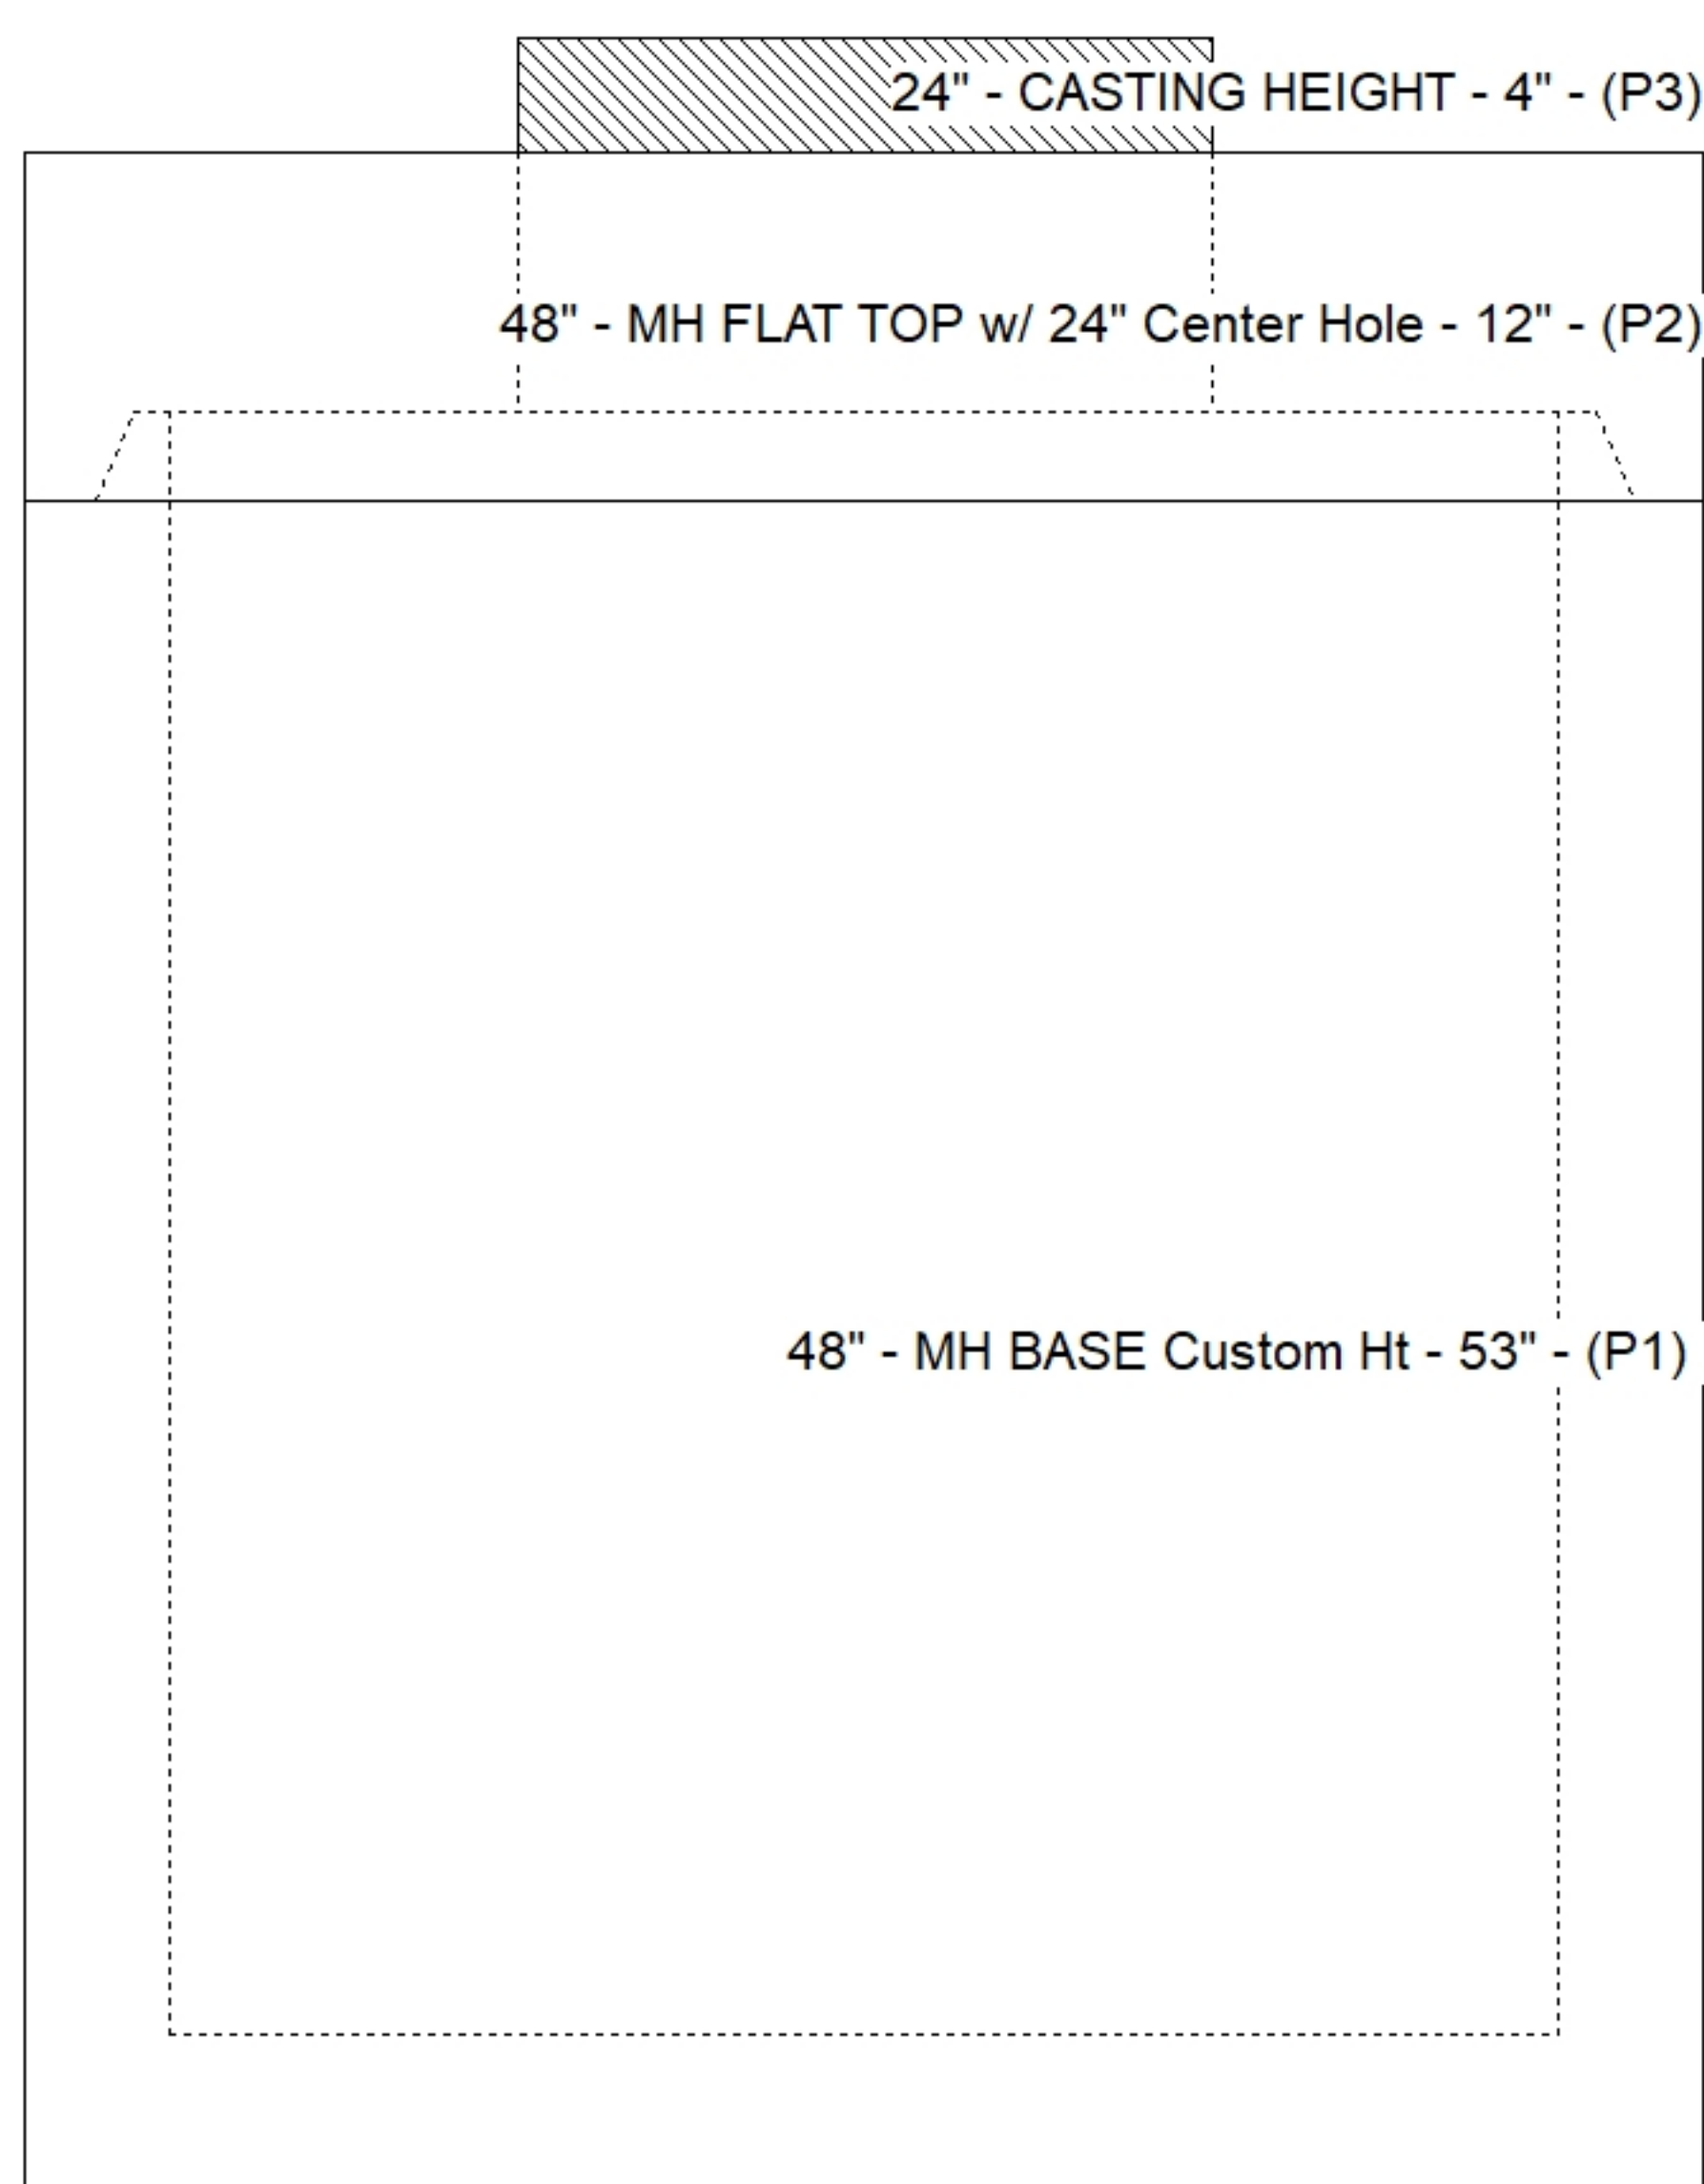

SUBMITTAL
APPROVED BY: