



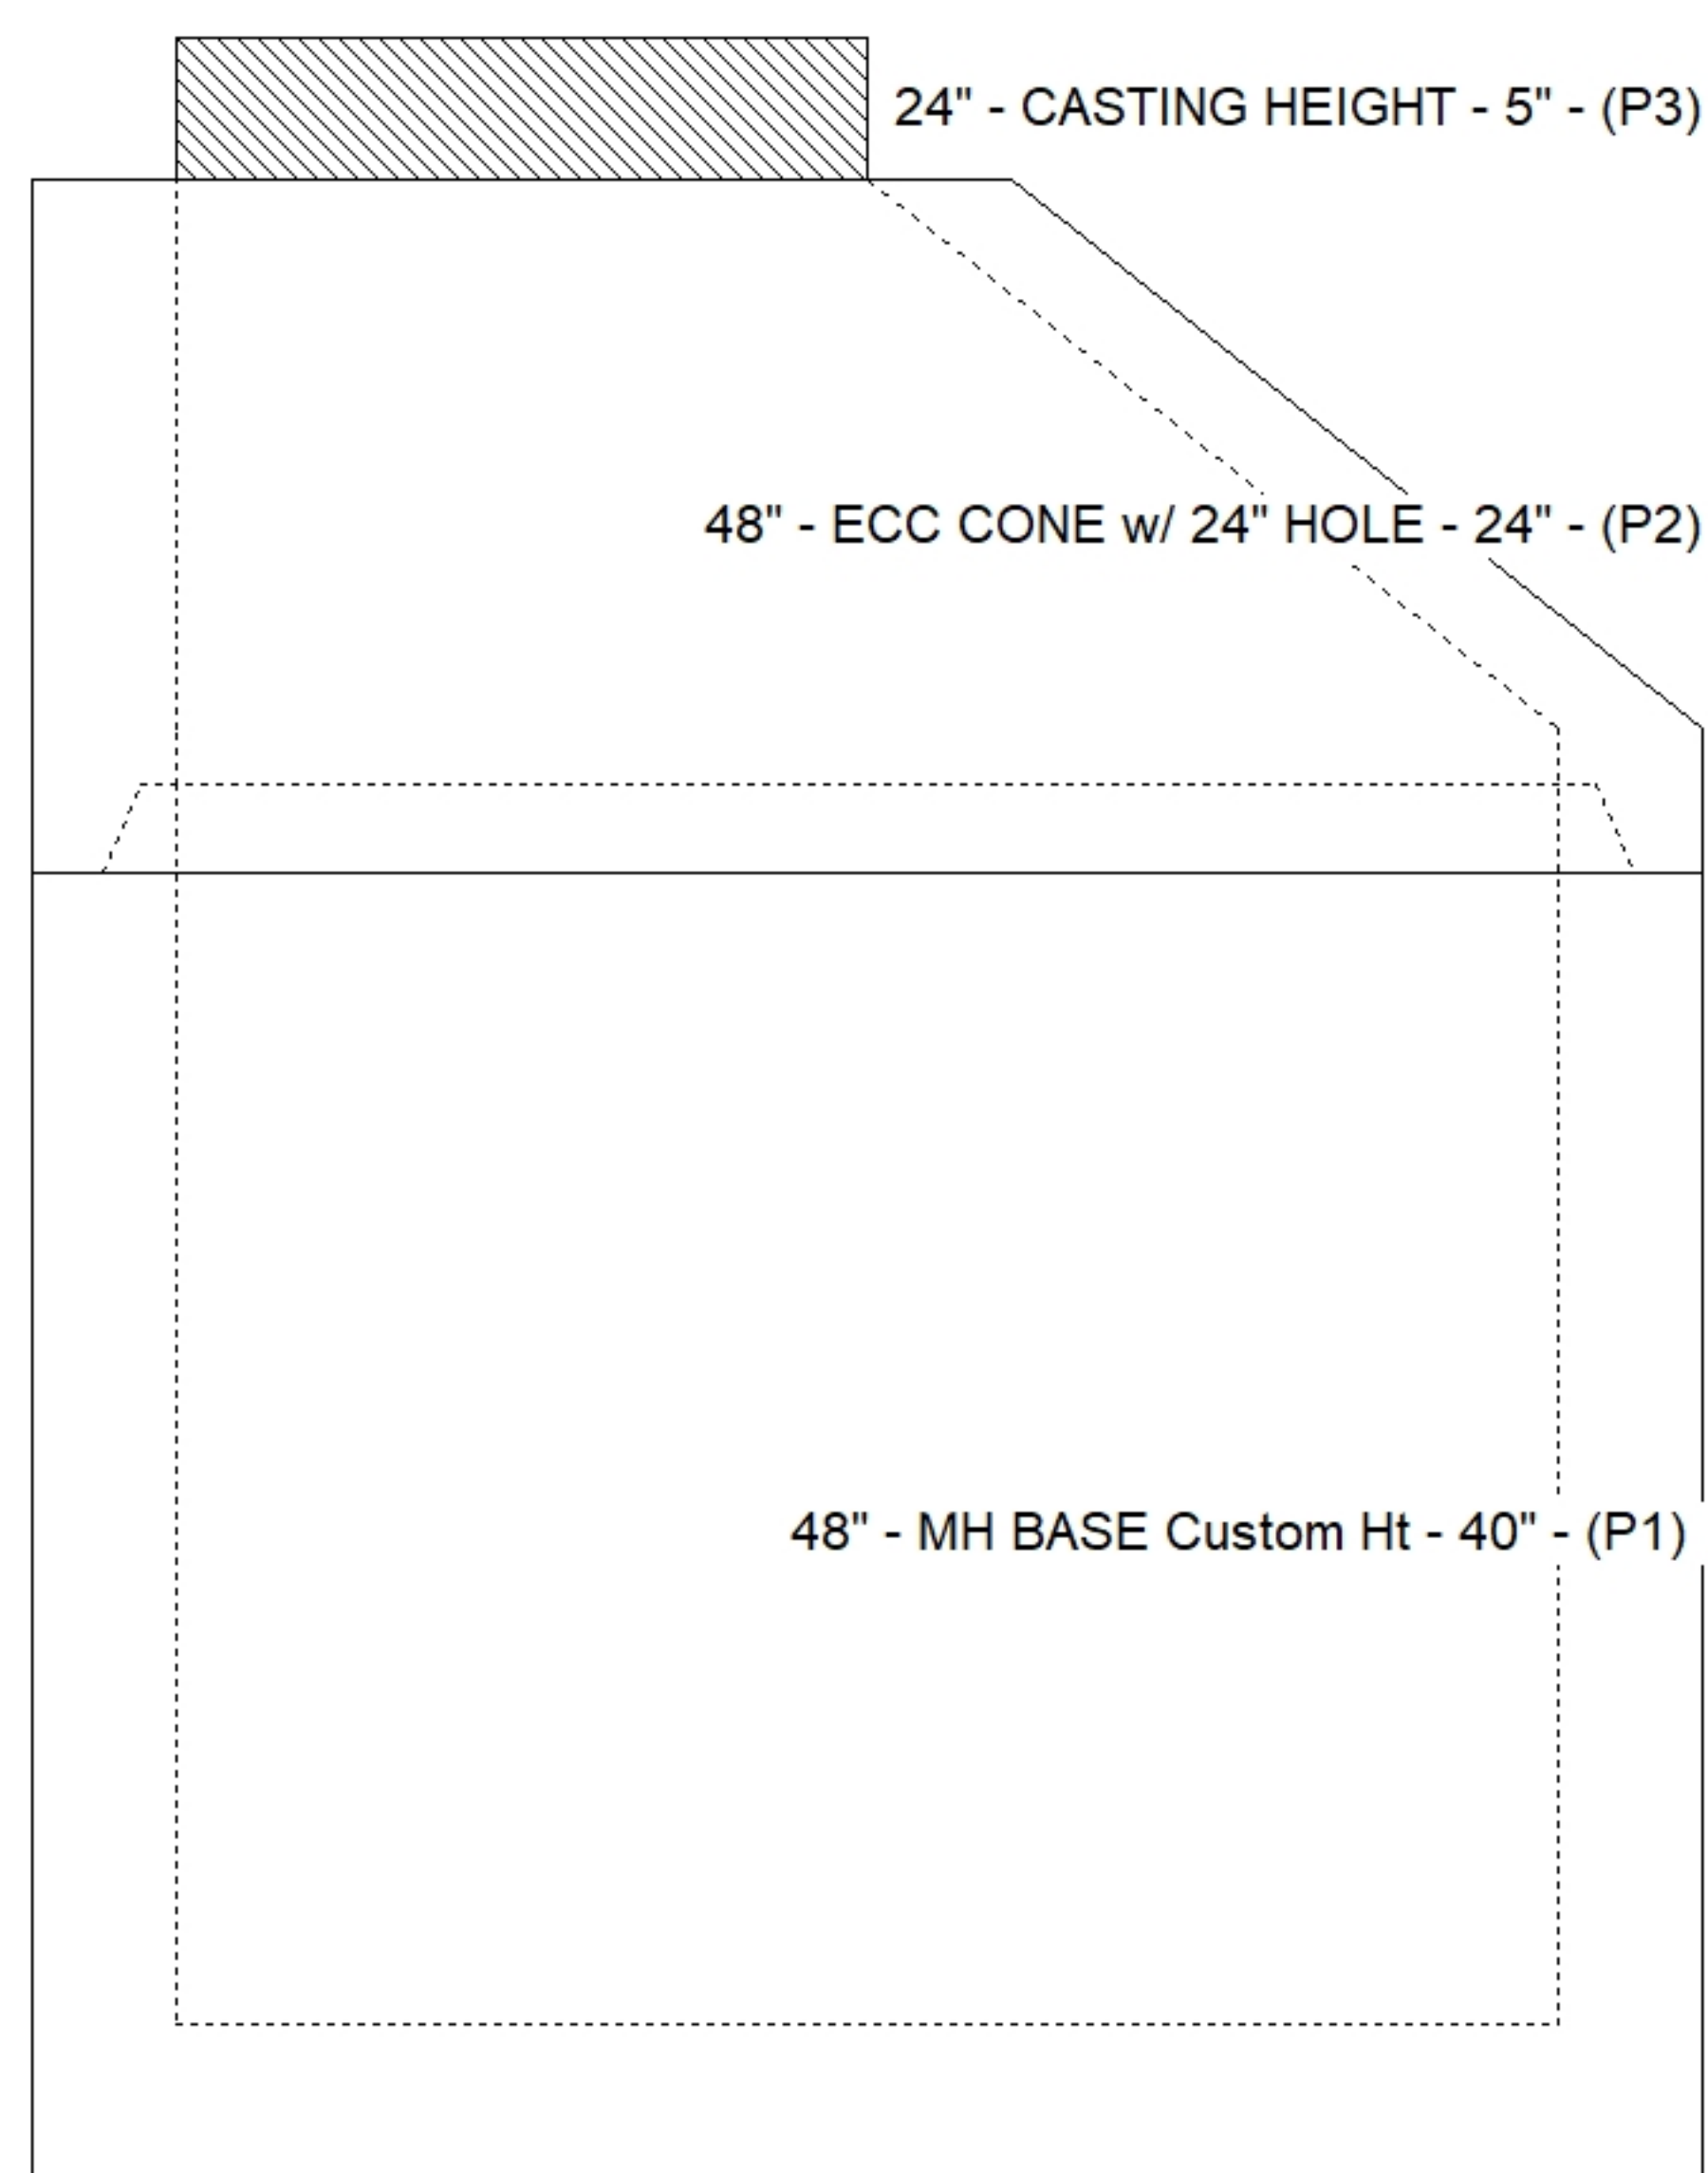


Floor (Bot): 1070.2'
Overall Height: 6.25'
Slack: 0.6"

Structure Total: 4948 lb

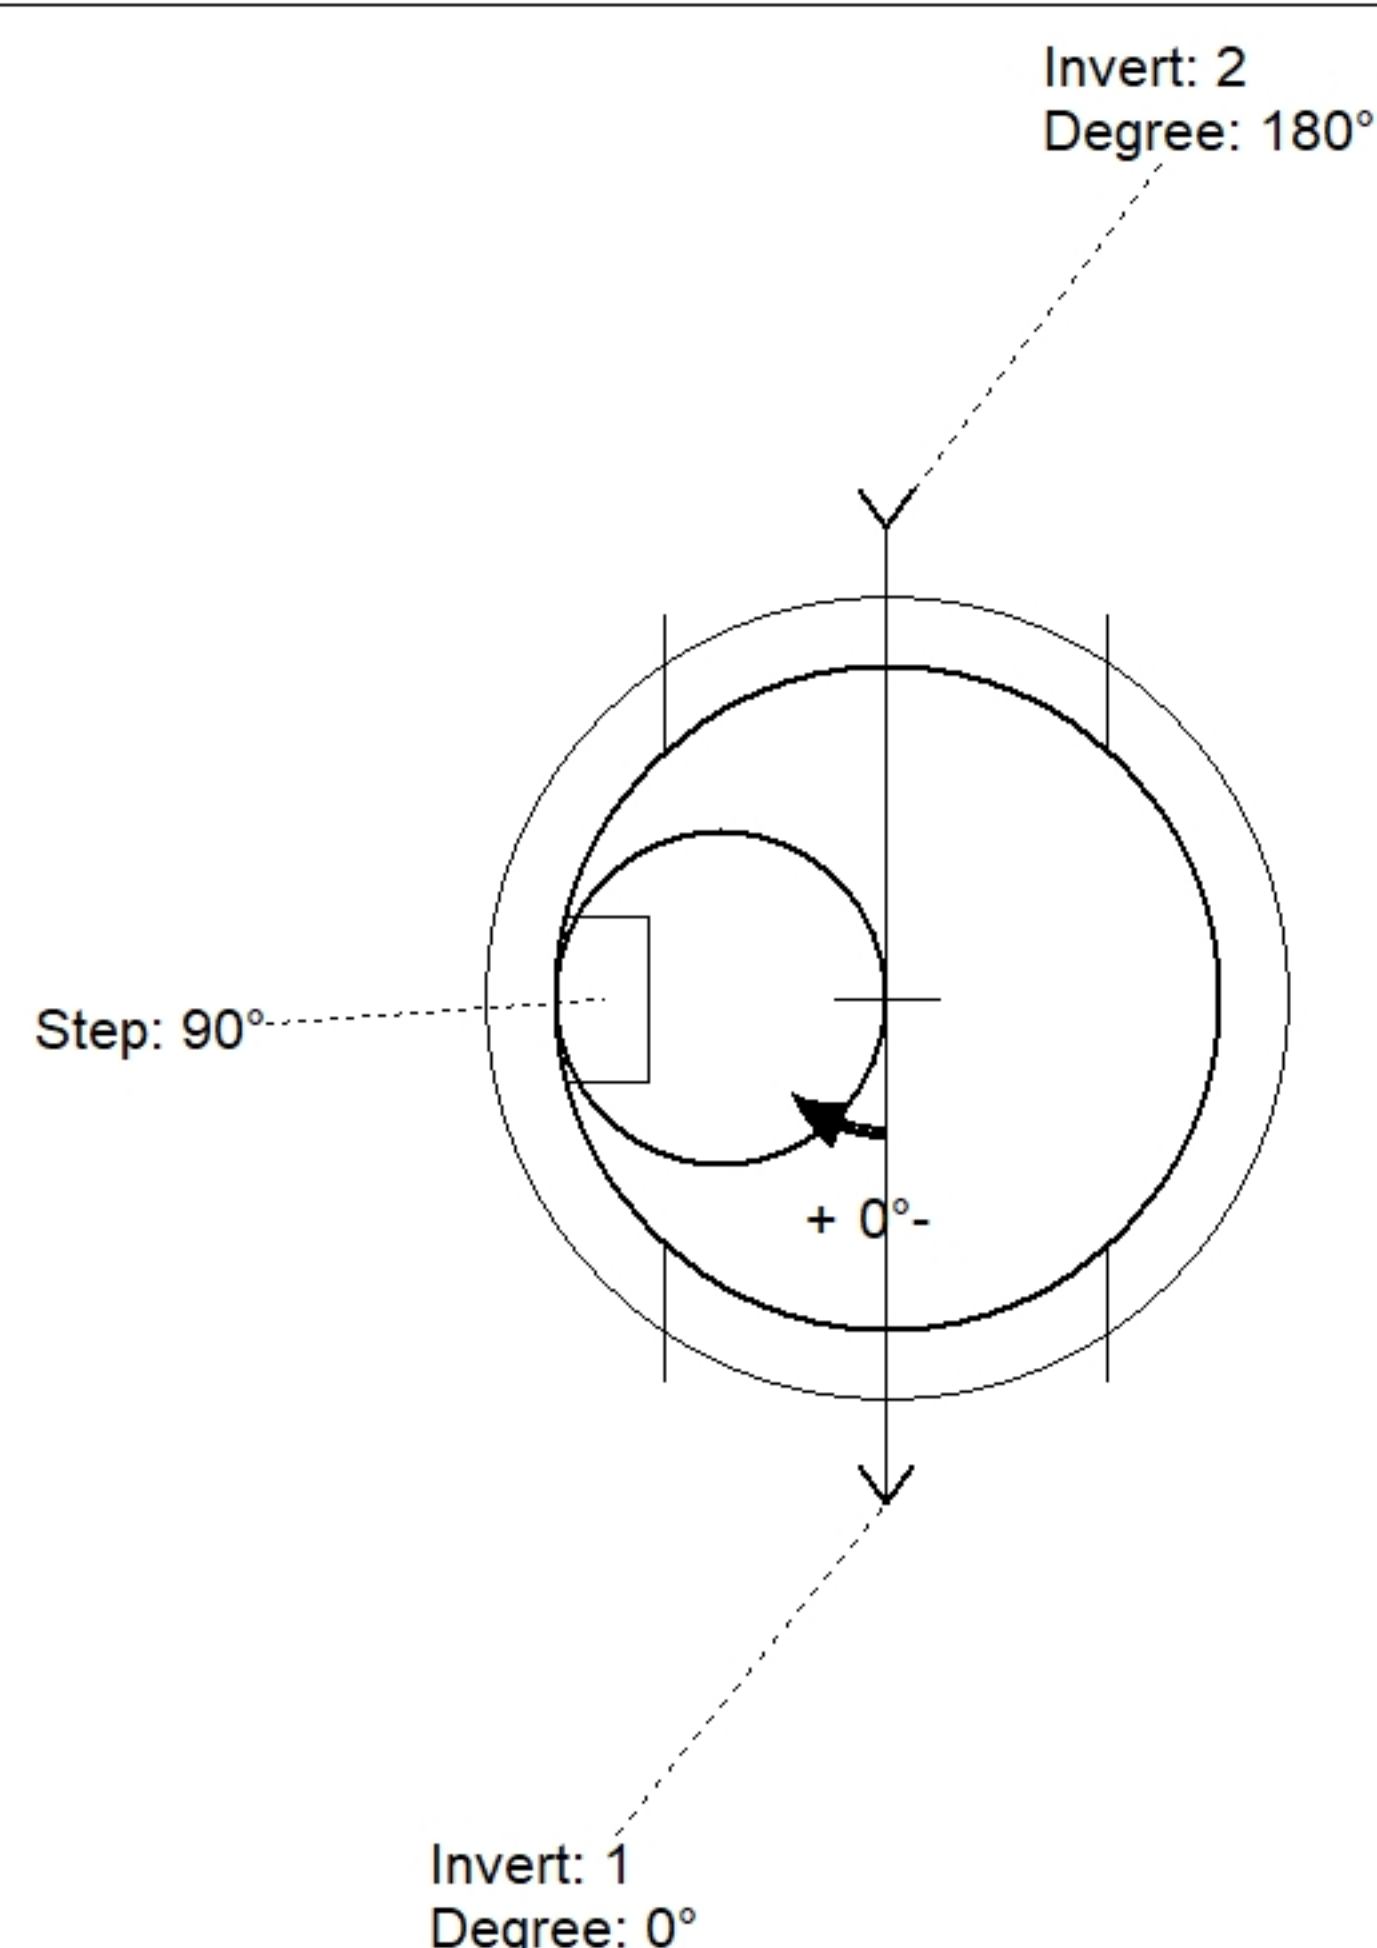

Position	Elev	Angle	Pipe	Pipe OD	Hole	Connector	Up ()	Ref
Rim	1076.5'							
Reducer								
Invert 1	1070.95'	0°	24" RCP B WALL	30"	32"	Hole 32	0"	P1
Invert 2	1070.95'	180°	24" RCP B WALL	30"	32"	Hole 32	0"	P1
Invert 3								
Invert 4								
Invert 5								
Invert 6								
Invert 7								
Invert 8								

Default - Interior Dimensions

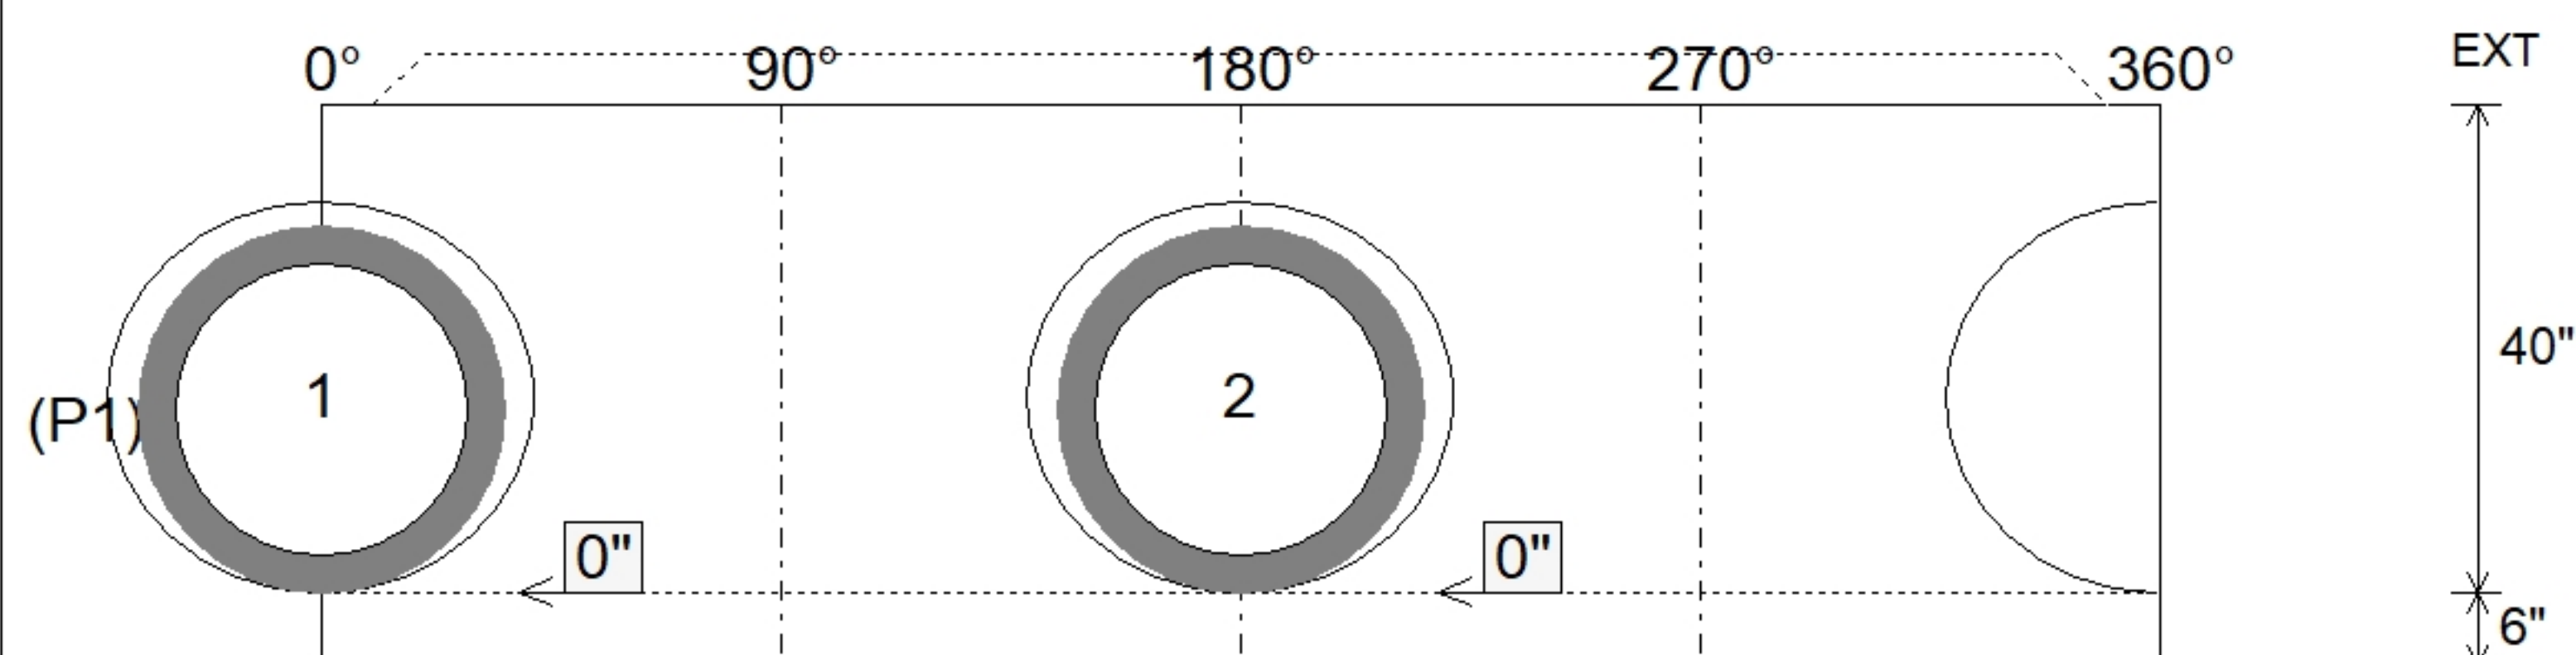

SUBMITTAL
APPROVED BY: