


Contractor: Weddle Enterprises, Inc

Plant: 100




Slack: 0.12"


Structure Total: 10719 lb

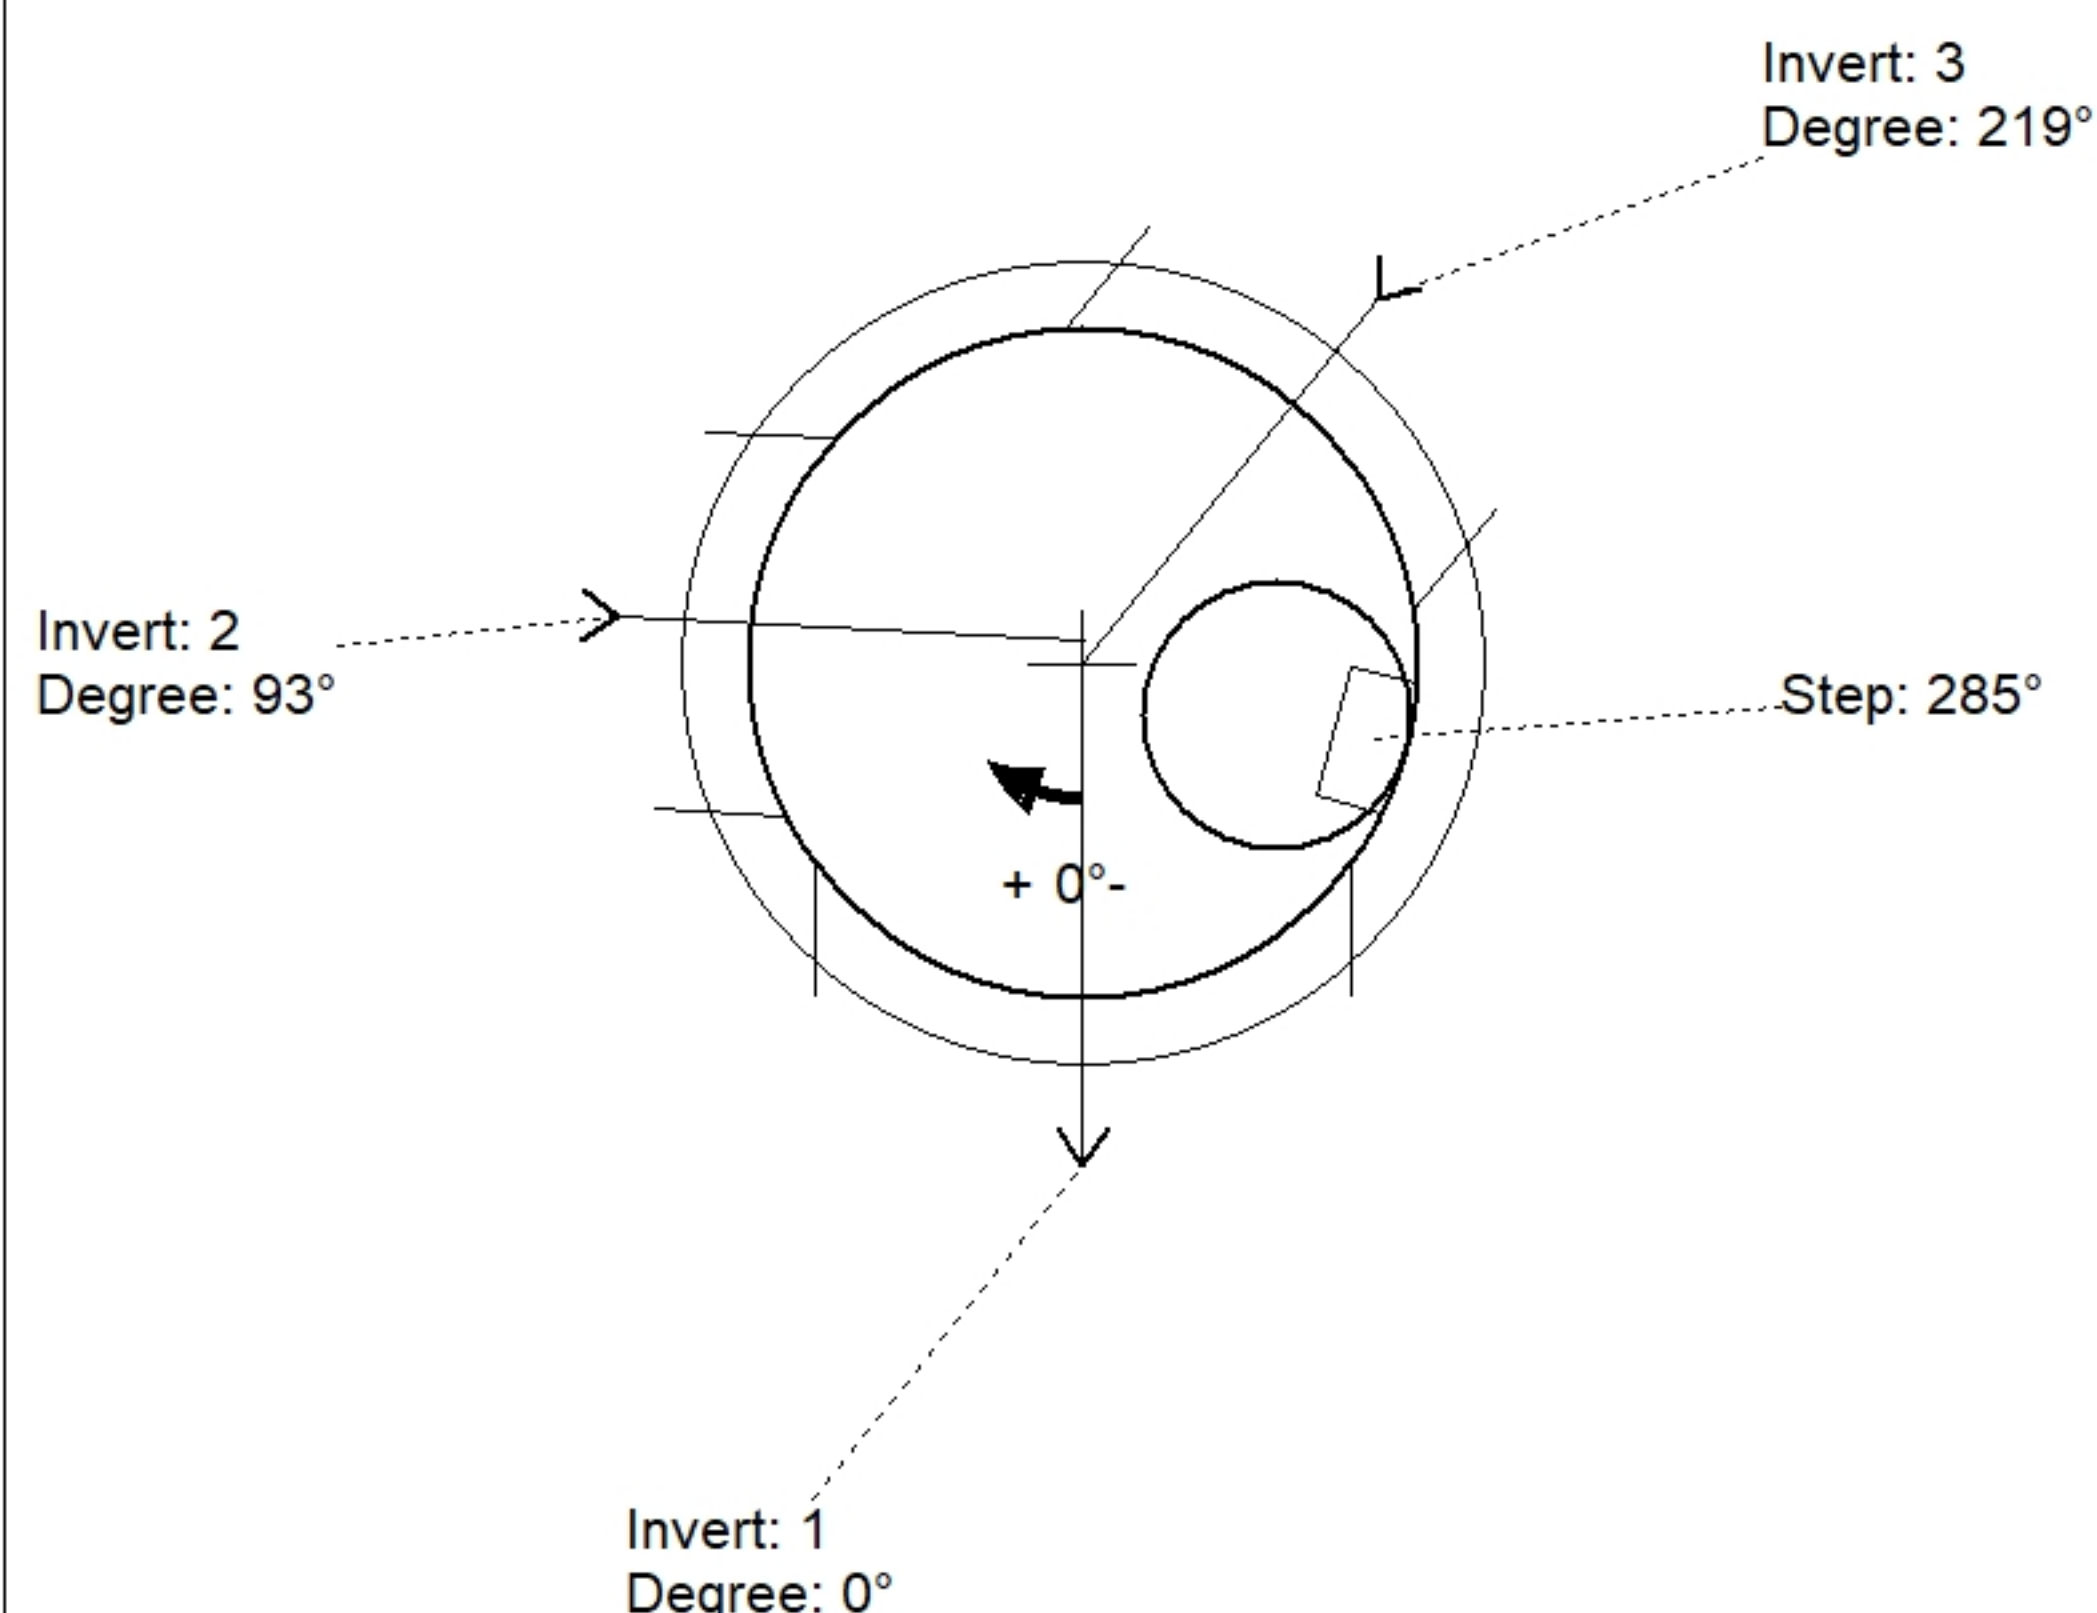

Position	Elev	Angle	Pipe	Pipe OD	Hole	Connector	Up (')	Ref
Rim	1076'							
Reducer								
Invert 1	1068.99'	0°	36" RCP B WALL	44"	48"	Hole 48	0"	P1
Invert 2	1070.39'	93°	24" RCP B WALL	30"	34"	Hole 34	17.8"	P1
Invert 3	1069.51'	219°	30" RCP B WALL	37"	40"	Hole 40	6.74"	P1
Invert 4								
Invert 5								
Invert 6								
Invert 7								
Invert 8								

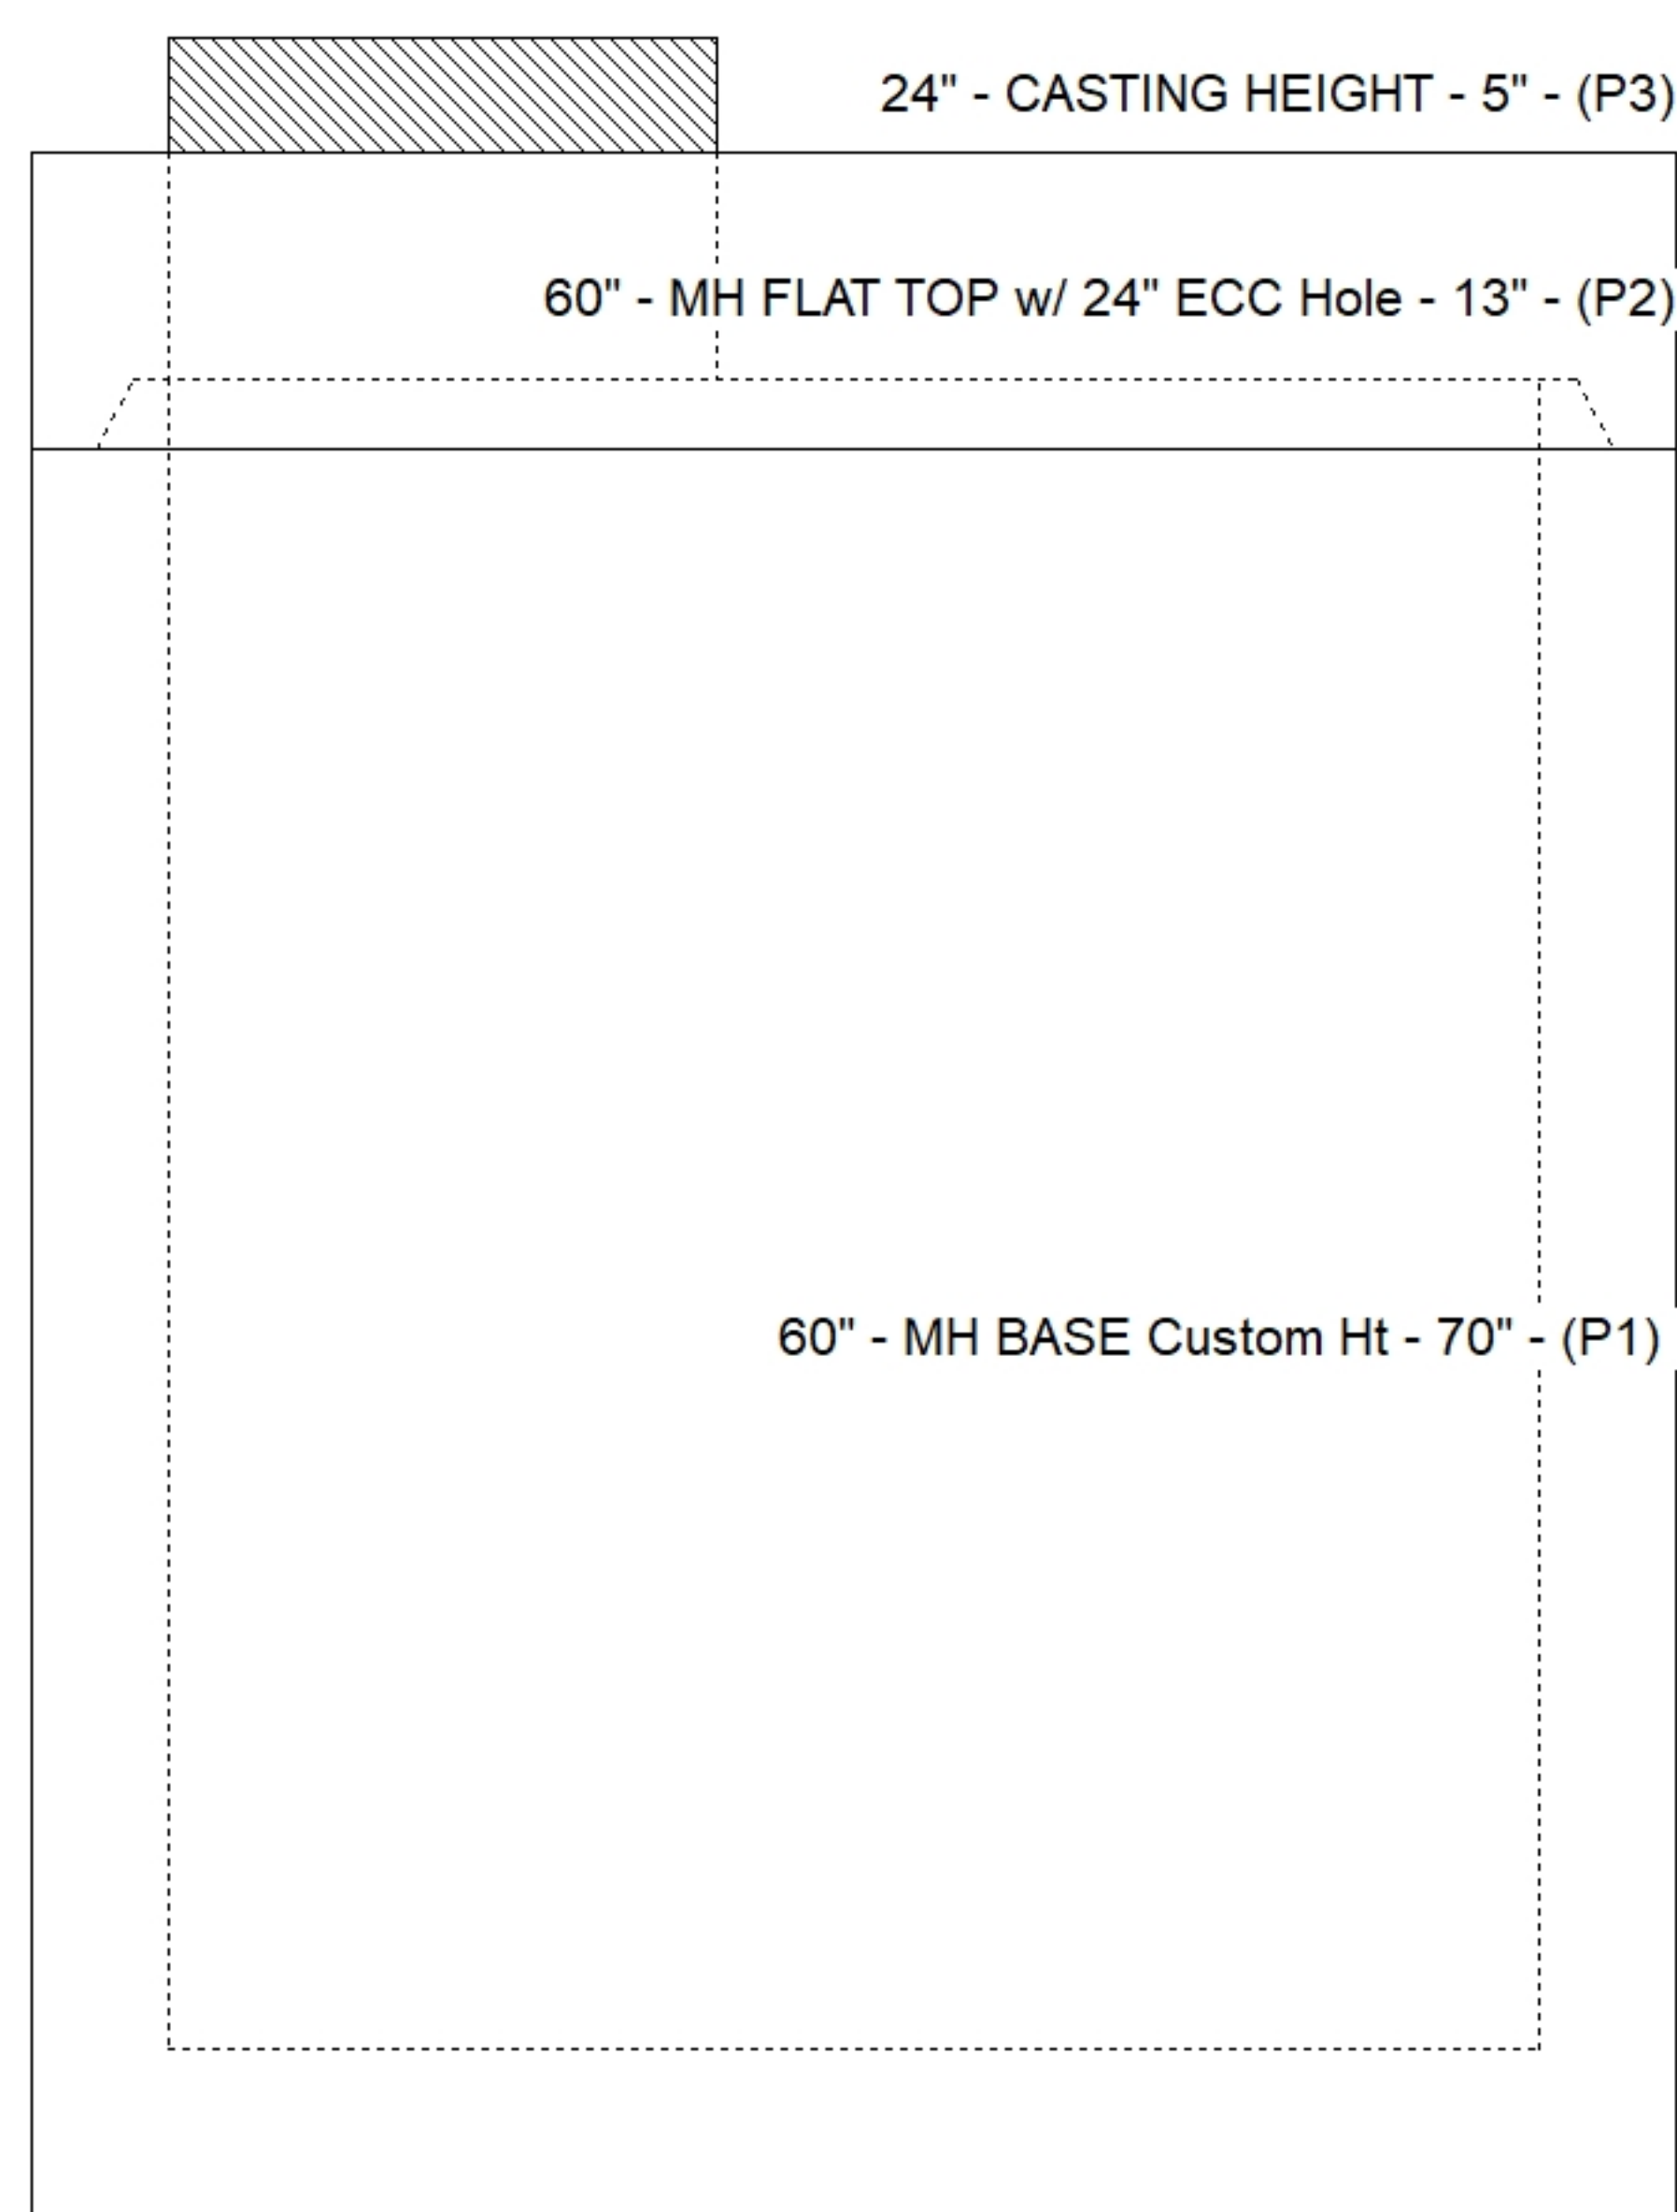

Default - Interior Dimensions

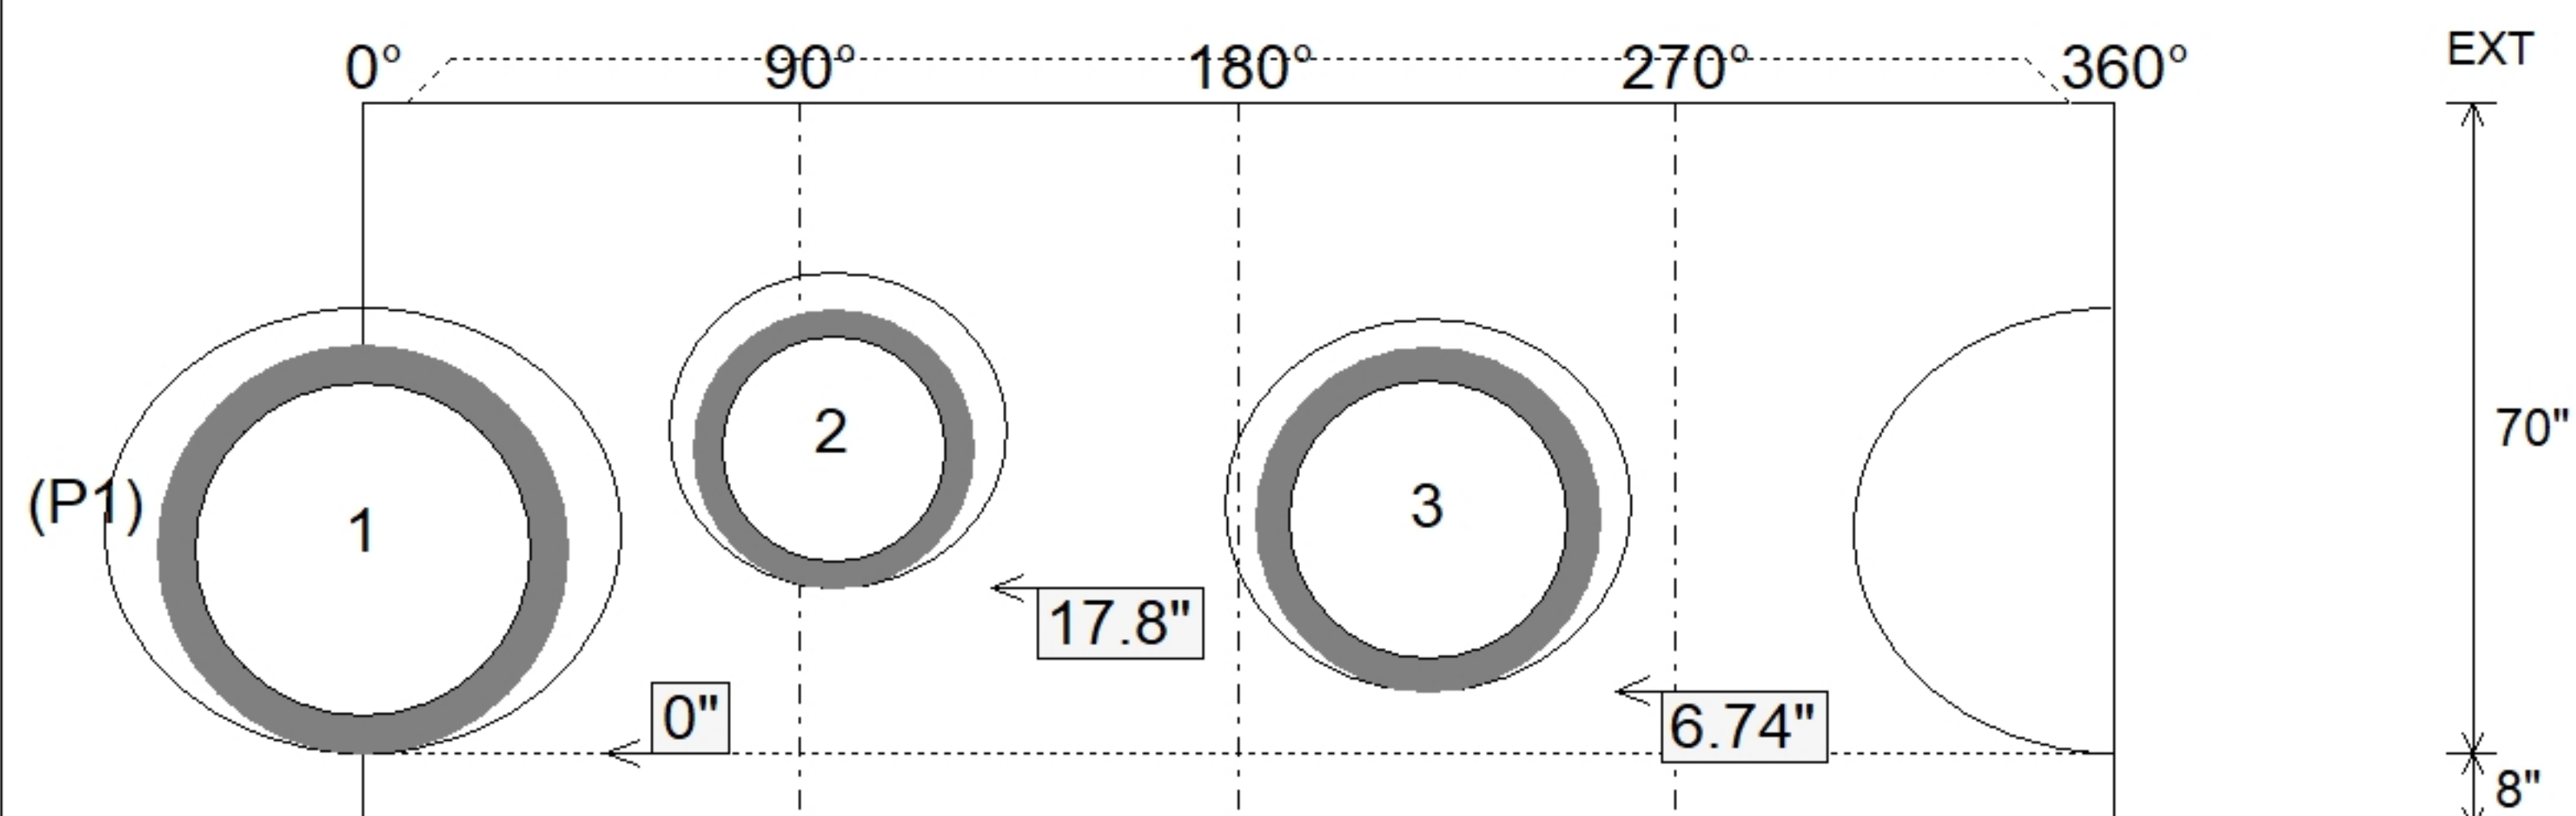

SUBMITTAL
APPROVED BY: