






Floor (Bot): -0.667'
Overall Height: 7.333'
Slack: 0"

Structure Total: 26973 lb

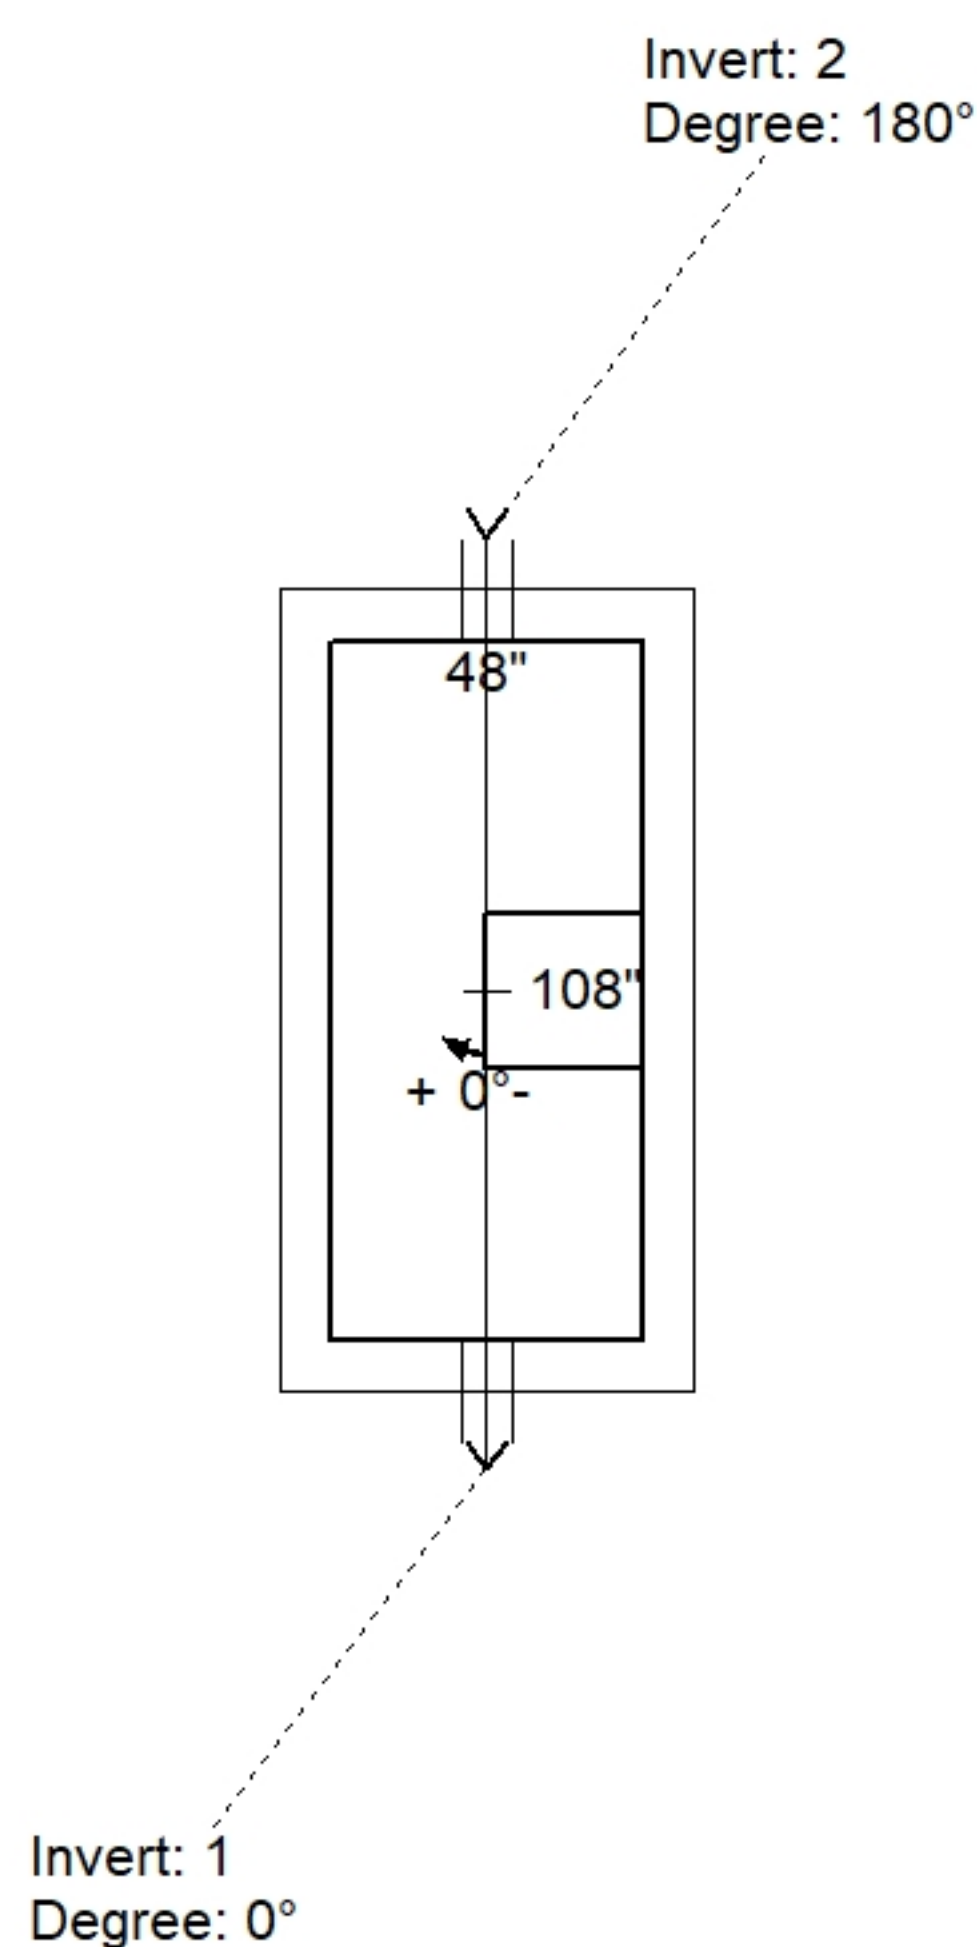

Position	Elev	Angle	Pipe	Pipe OD	Hole	Connector	Up (⌵)	Ref
Rim	6.667'							
Reducer								
Invert 1	1.16'	0°	4" PVC SDR35	4.25"	8"	Hole 8	11.92"	P1
Invert 2	1.16'	180°	4" PVC SDR35	4.25"	8"	Hole 8	11.92"	P1
Invert 3								
Invert 4								
Invert 5								
Invert 6								
Invert 7								
Invert 8								

Default - Interior Dimensions

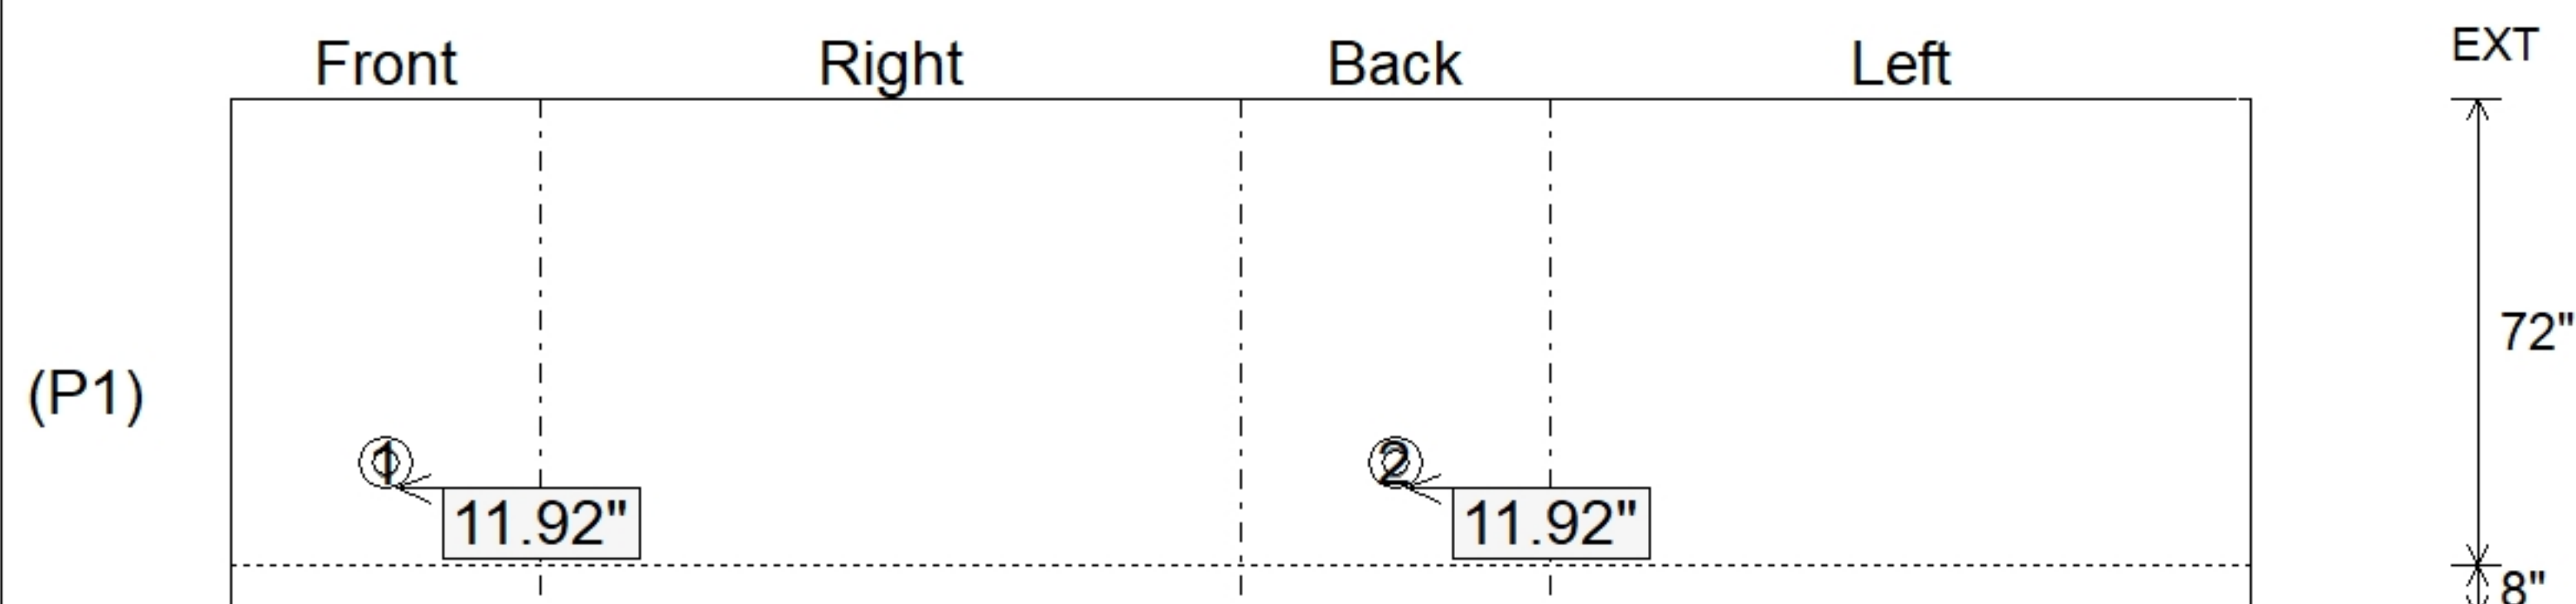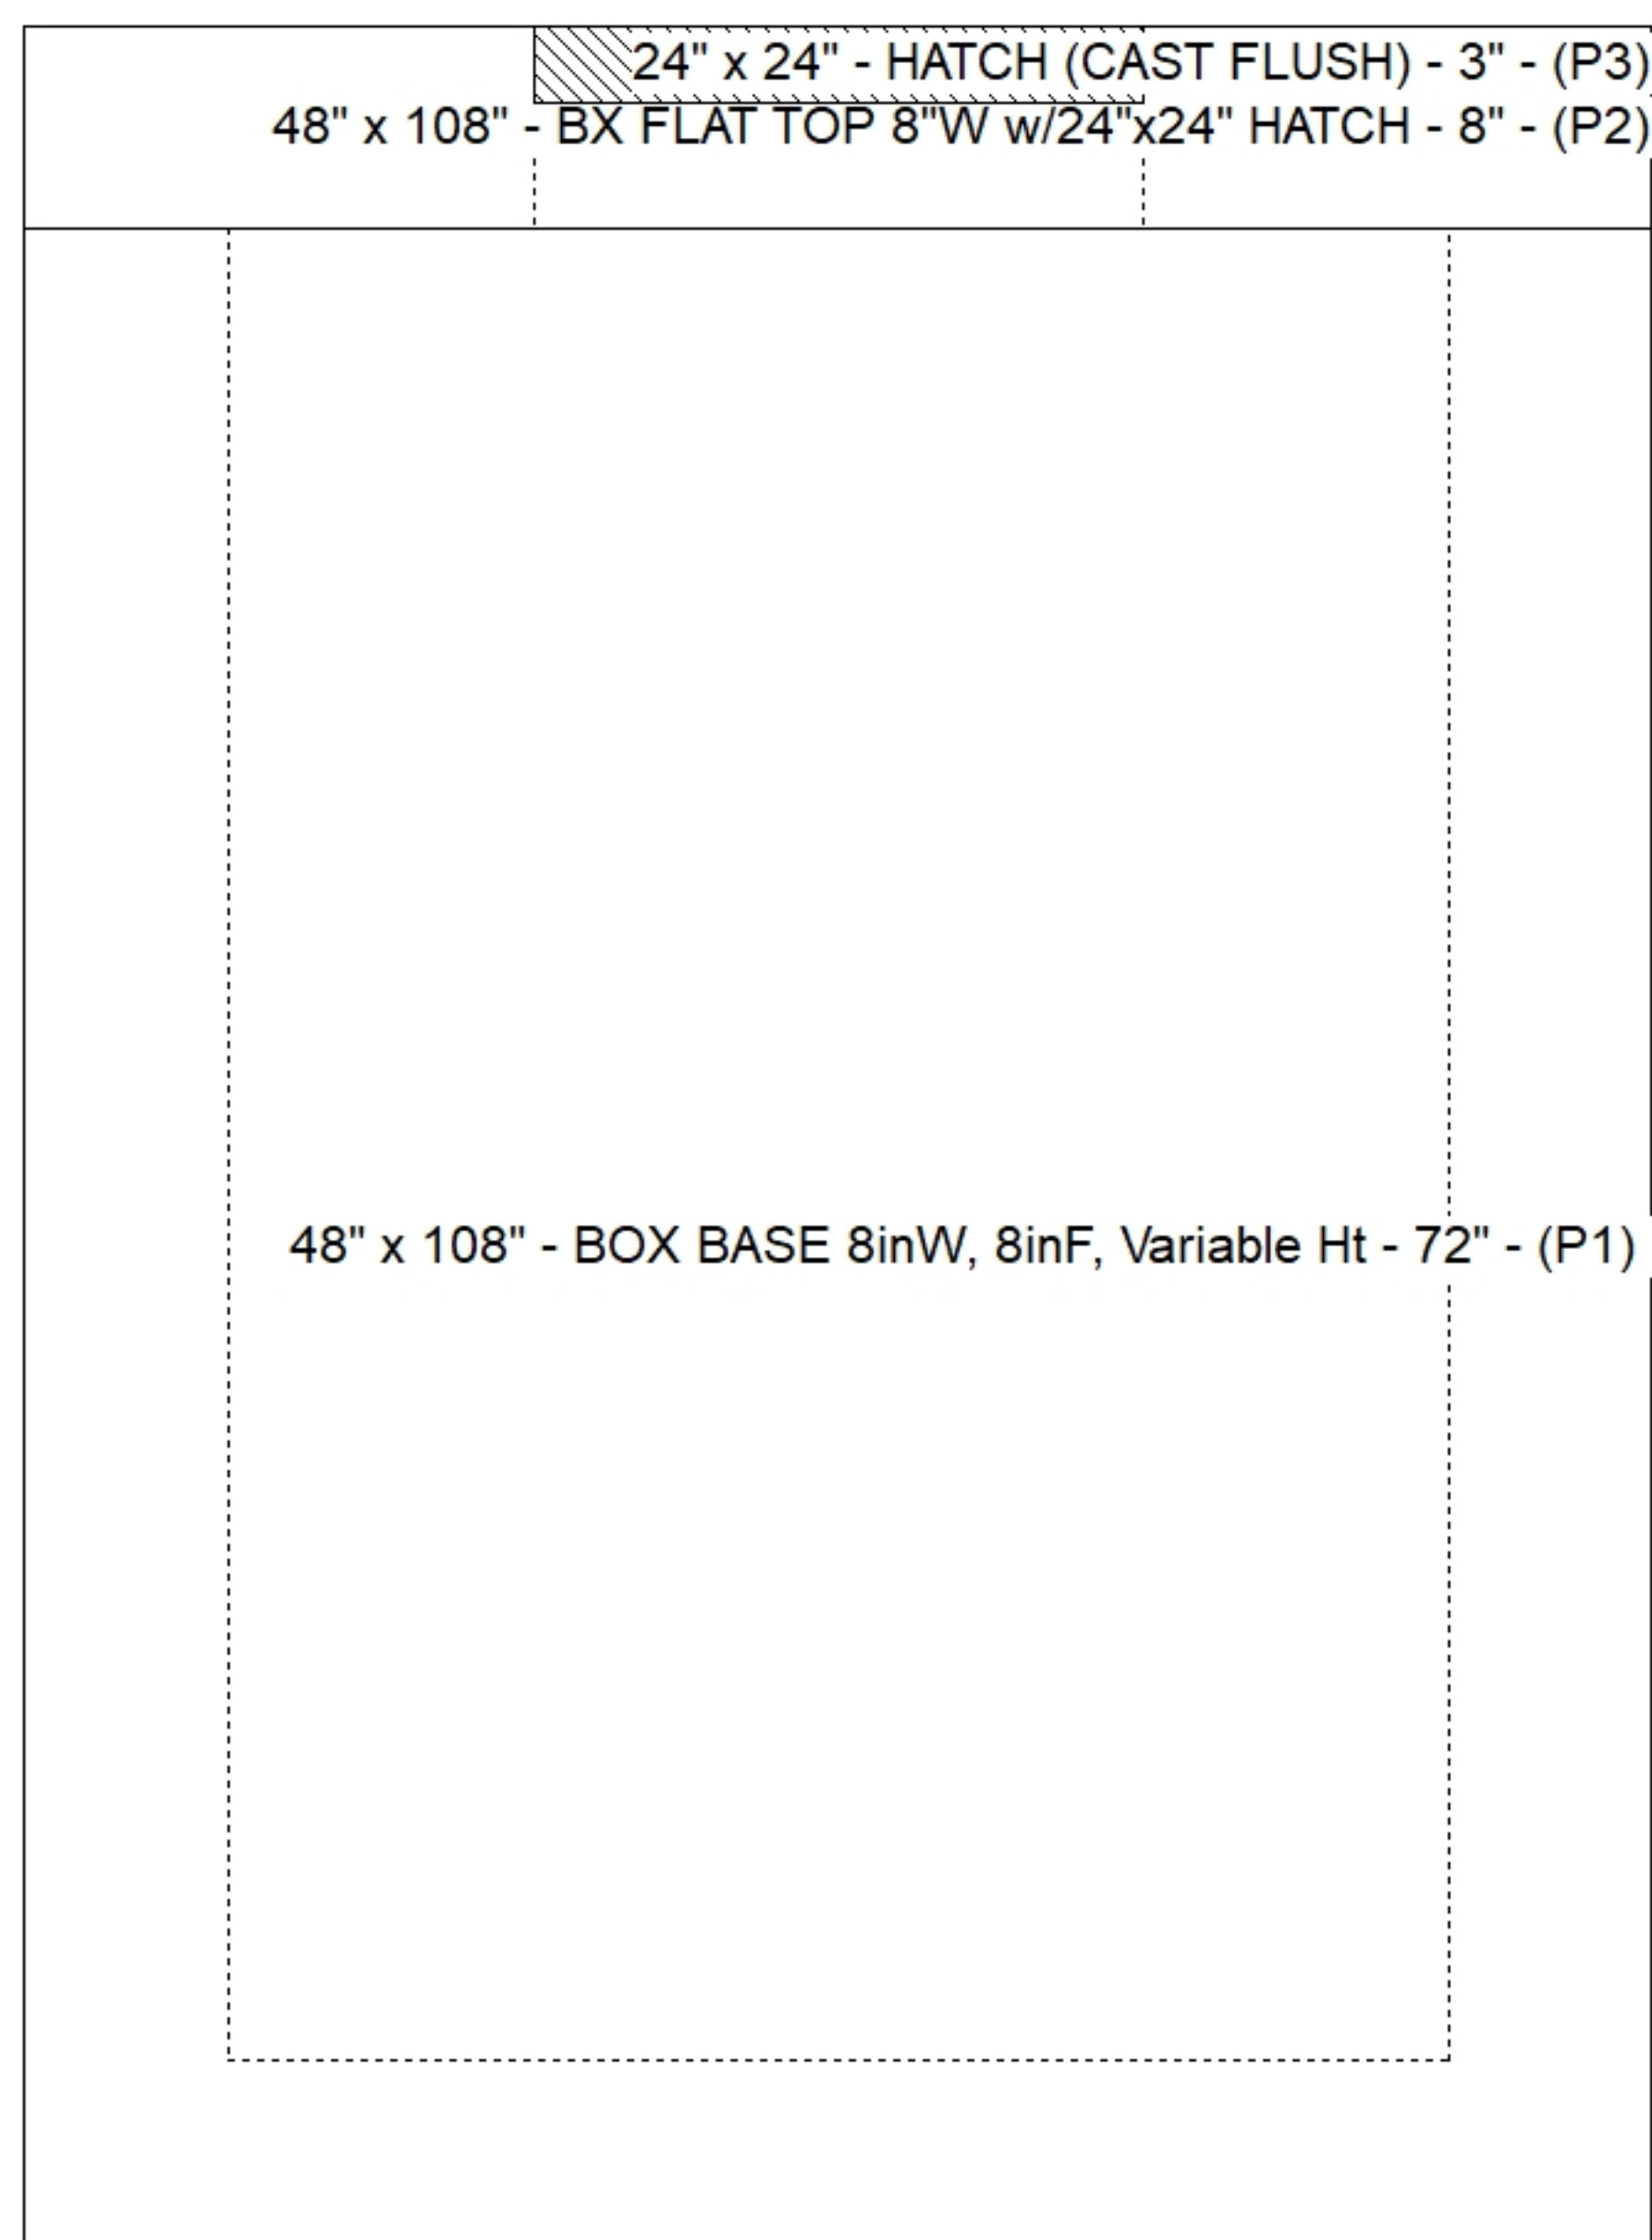

SUBMITTAL
APPROVED BY: