


4' PRETX-CURB ELEVATION GUIDE

A	EDGE OF PAVEMENT	767.21'
B	OUTSIDE TOP SLAB	767.88'
C	TOP OF GROUND	766.29'
D	SUMP INVERT	764.21'
E	OUTSIDE BOTTOM	763.71'

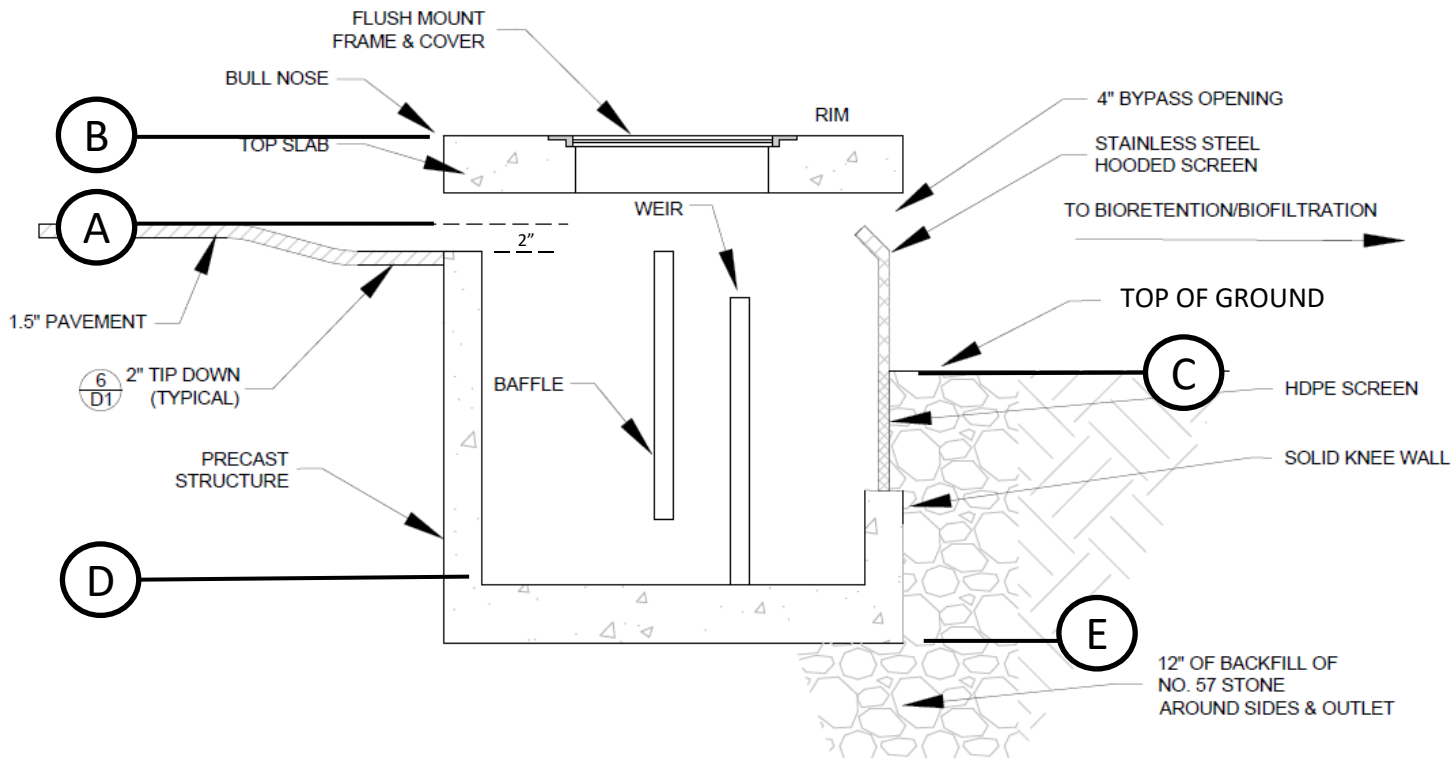

26-1767 - 7007 Moore's Lane
 QL1 ST-CI
 Assembly Information

5.33'X 5.33'X4.17' OUTSIDE
 DIMENSION (WXLXH)
NOT TO SCALE



D-1 PRETX™ CURB INLET PRETREATMENT DETAIL



TO FIND A VALUE ADDED RESELLER IN YOUR AREA VISIT
 WWW.CONVERGENTWATER.COM FOR WATER PRODUCTS
 OR CONTACT CONVERGENT WATER TECHNOLOGIES AT
 1.800.771.5428

CONVERGENT
 WATER TECHNOLOGIES