


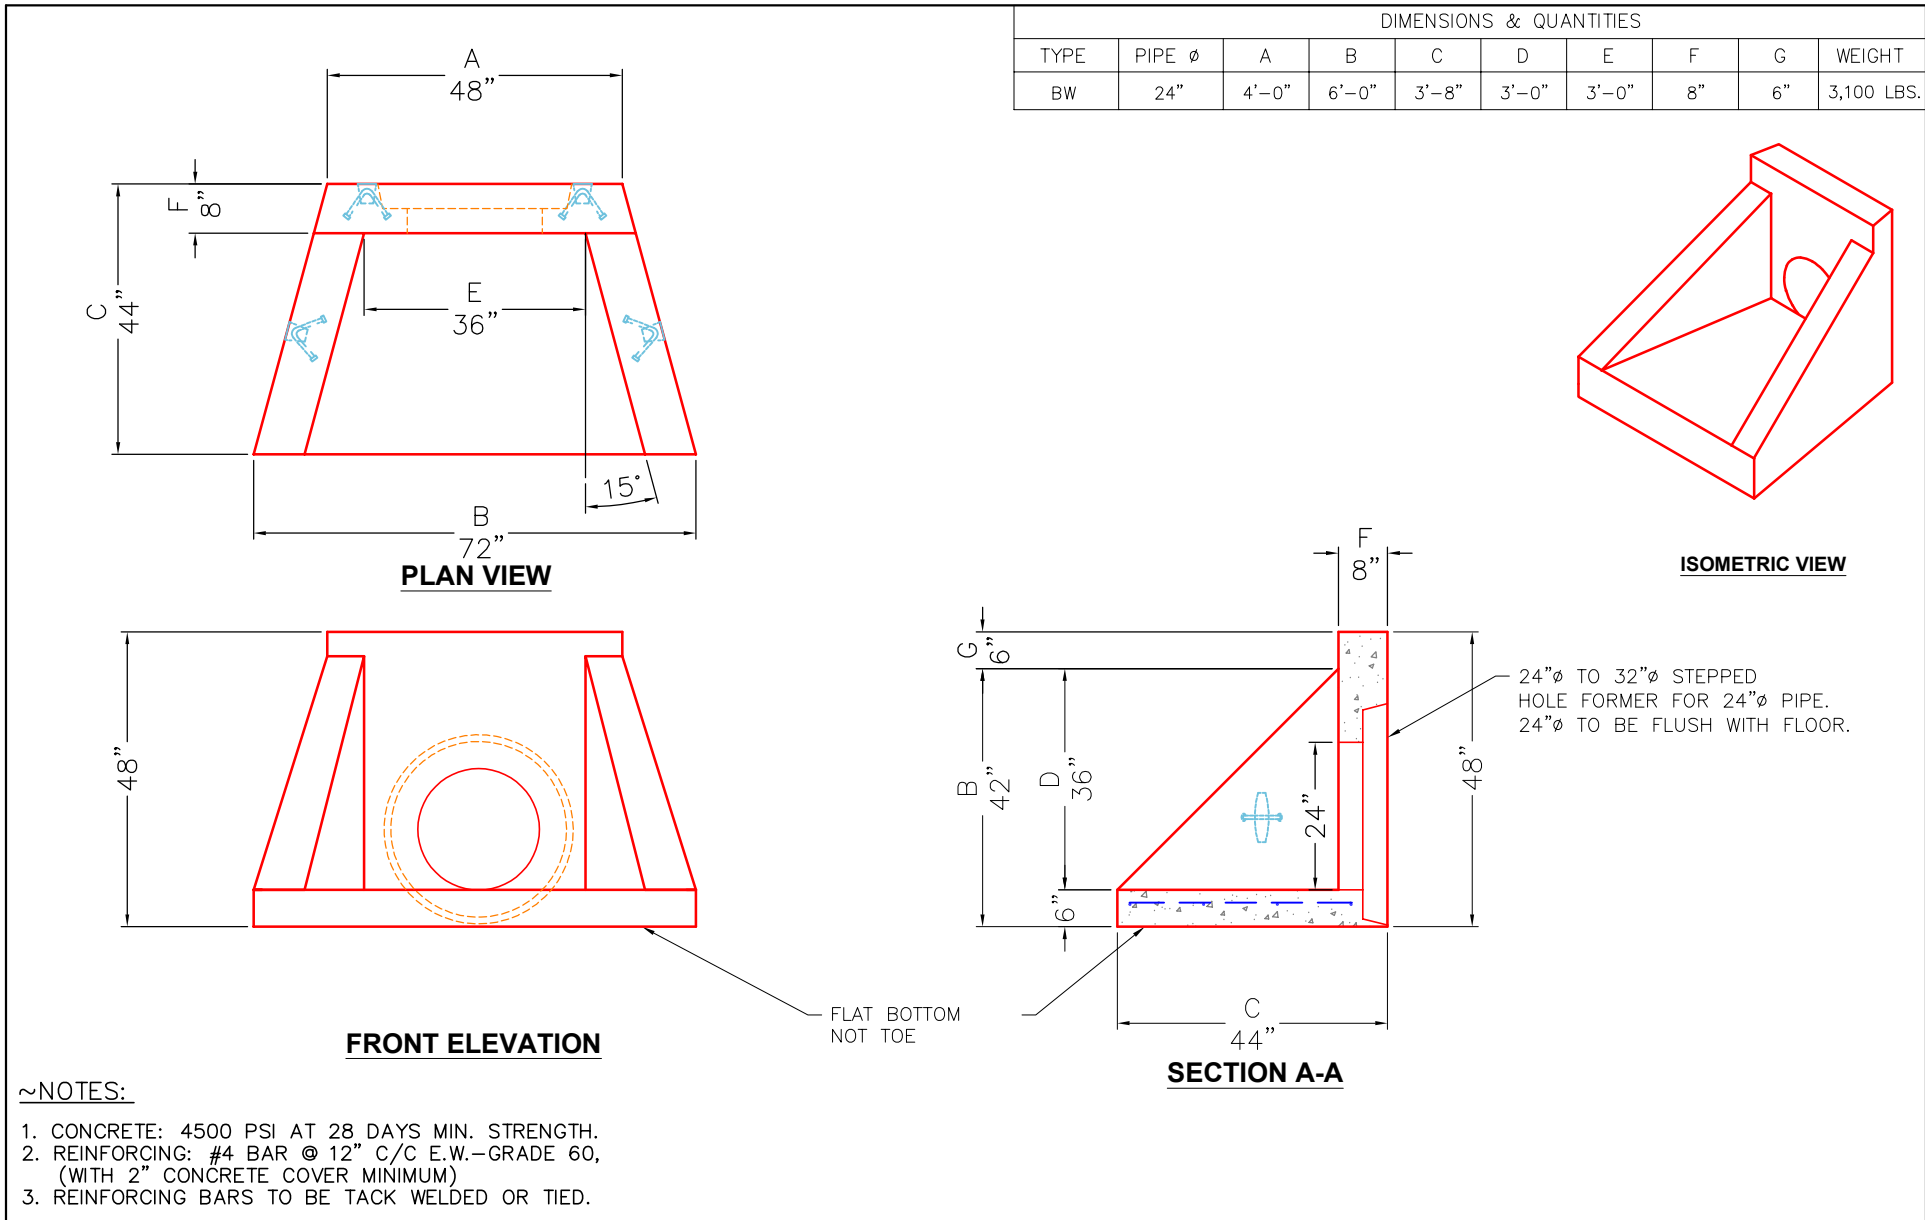

PRODUCTION WORK ORDER		PRODUCT I.D.: HWBW24F	DESCRIPTION: 24in BW HEADWALL FLAT BOTTOM	
	QUALITY CONTROL CHECKLIST ☐ ALL DIMENSIONS CORRECT. ☐ LIFTERS INSTALLED. ☐ STEPPED HF CORRECT SIZE. ☐ REINFORCING CORRECT. ☐ CLEARANCE ON REINFORCING CORRECT. ☐ EDGES CHAMFERED. ☐ ALL PATCHWORK ACCEPTABLE.	PRODUCT VIEW: RIGHT SIDE UP	CUSTOMER: JOHNNY HUNTER CONSTRUCTION	
		PLANT: BEAVER DAM, KY.	PROJECT: MOUNTAIN GOAT TRAIL SEWANEE TO COWAN	
		WEIGHT: 3,475 LBS.	STRUCTURE ID.: QL11 HW (P3)	
		TOP SECTION JOINT: N/A	SALES ORDER NO: 26-1771	
		BASE SECTION JOINT: N/A	CHECK: B. SMITH	DRAWING: J. HORSLEY
		QC CHECK INITIALS:	DATE: 06/04/24	SCALE: NTS PG. 1 of 1