





Slack: 0.86"

Structure Total: 11183 lb

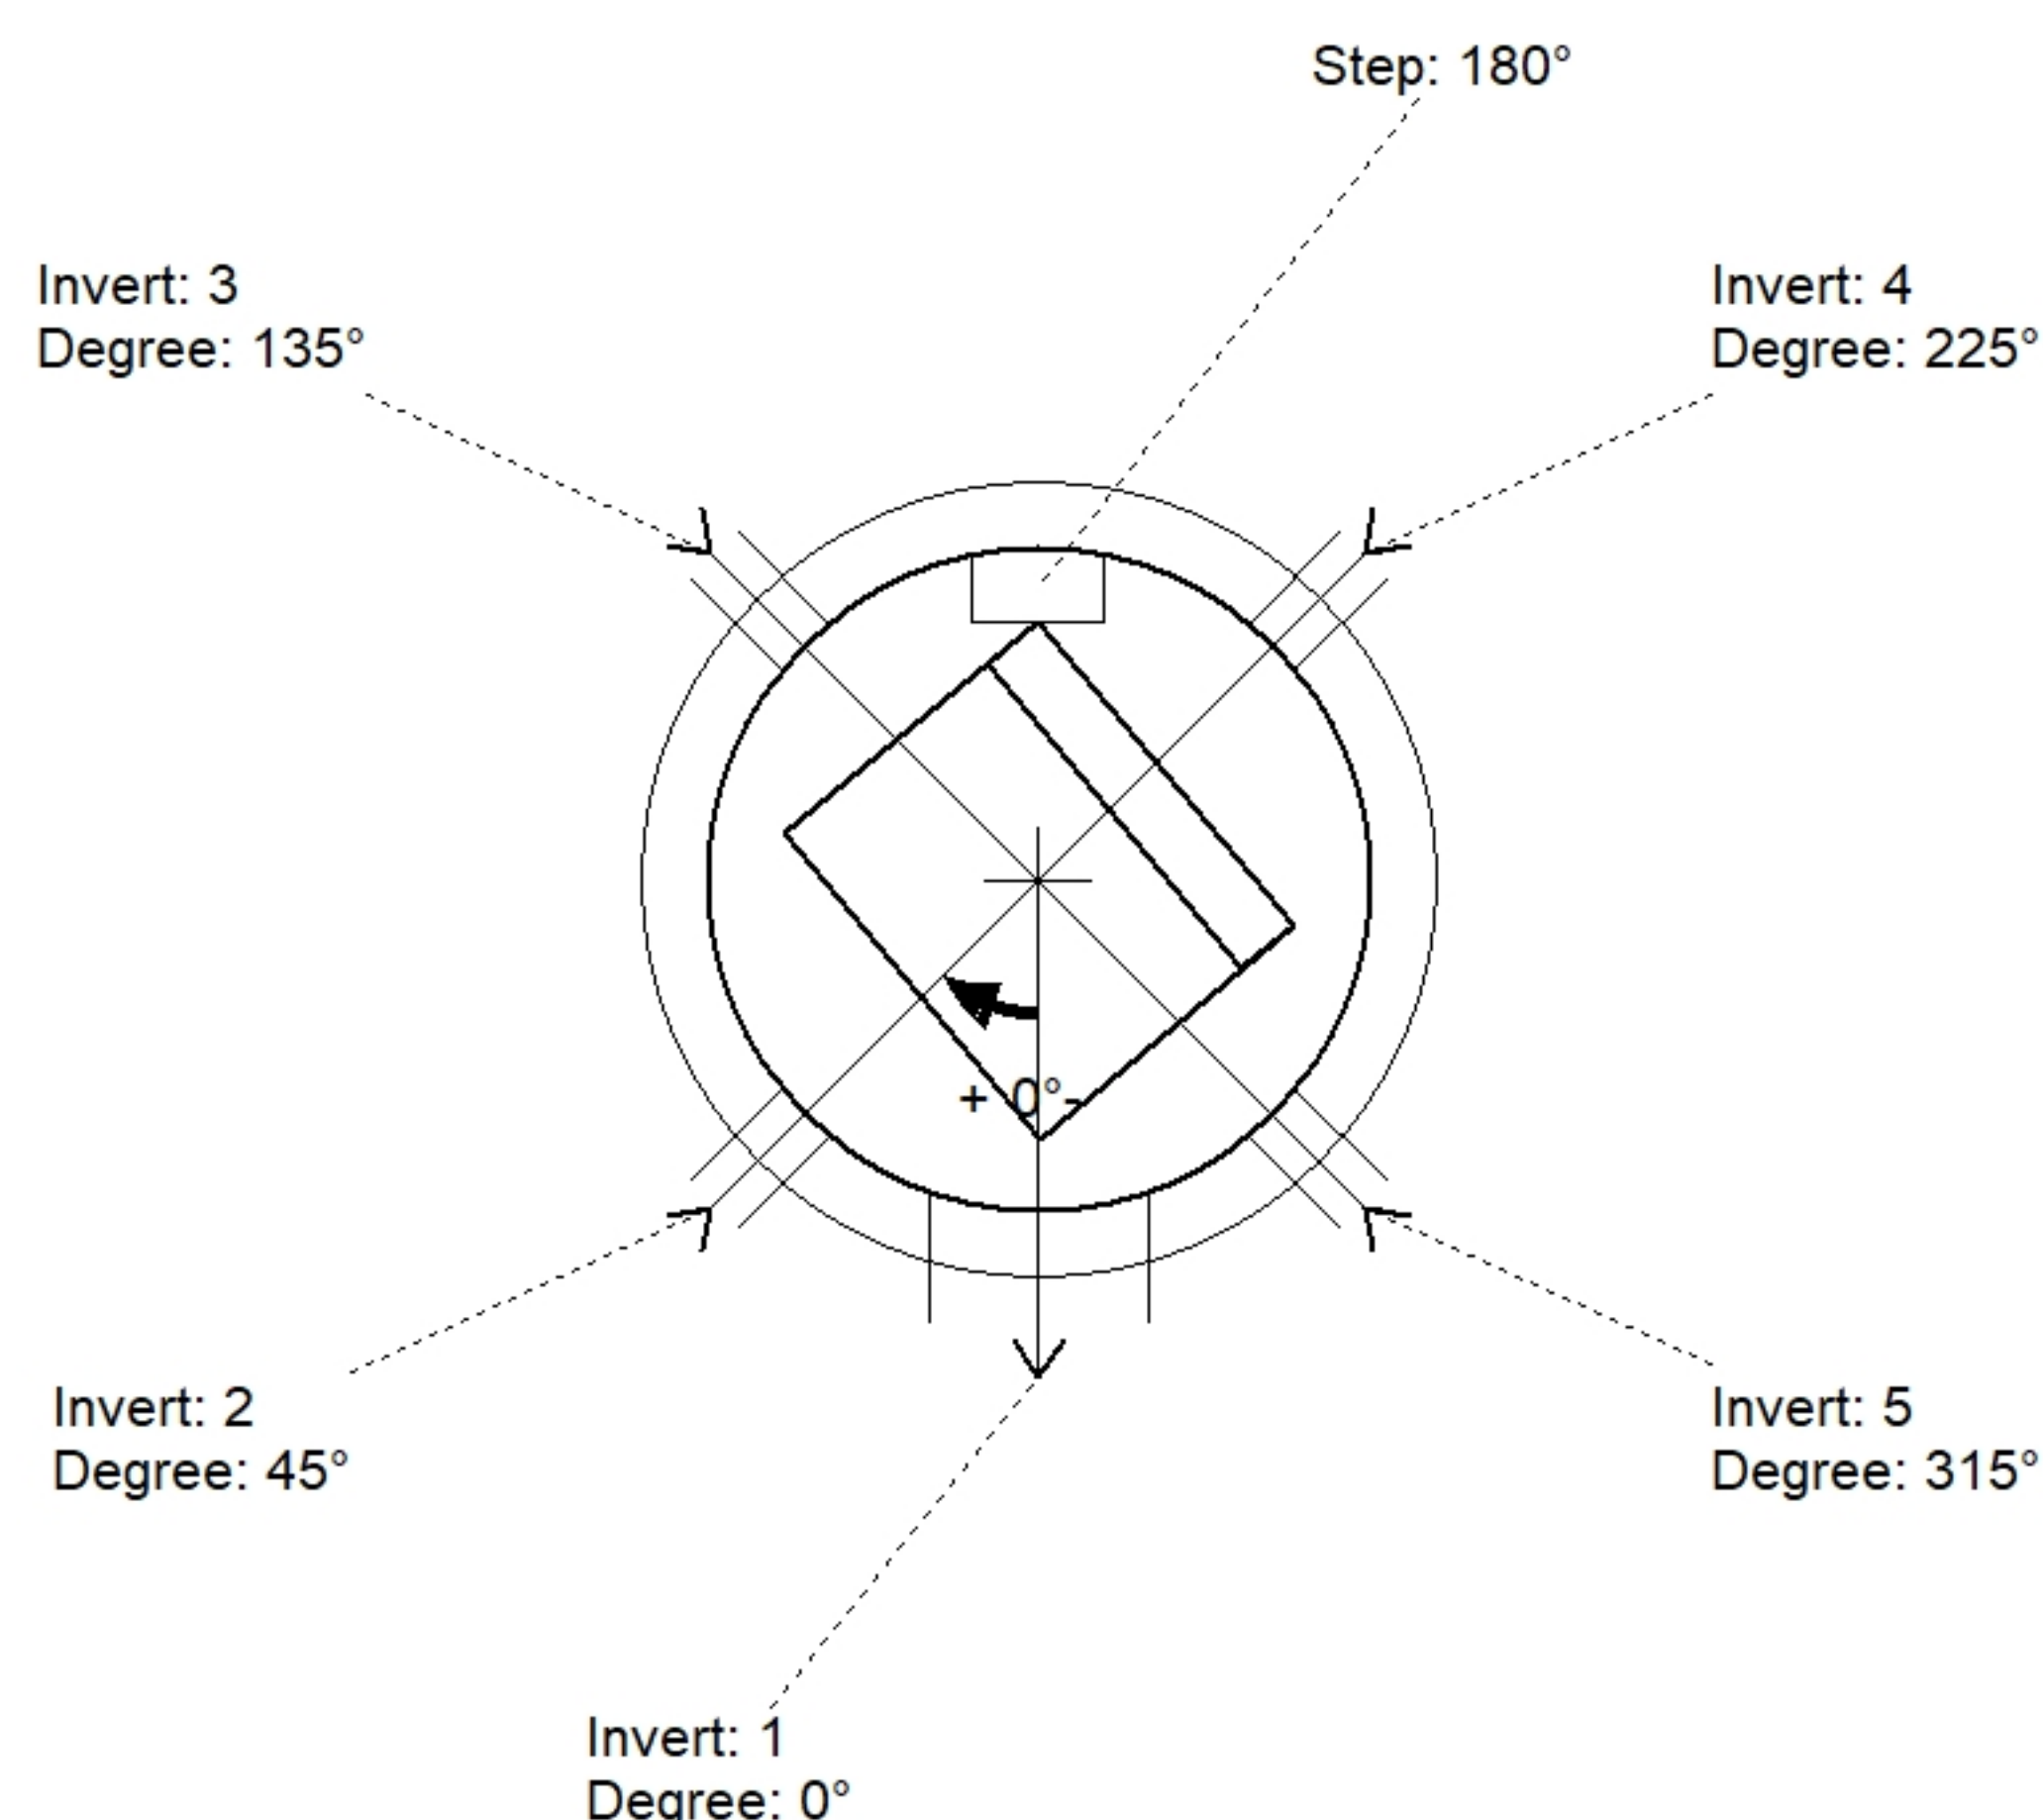

Position	Elev	Angle	Pipe	Pipe OD	Hole	Connector	Up ()	Ref
Rim	501.32'							
Reducer								
Invert 1	494.94'	0°	15" HP STORM	17.7"	20"	Hole 20	0"	P1
Invert 2	498.86'	45°	4" HDPE (perf pipe)	4.8"	6"	Hole 6	48"	P1
Invert 3	498.86'	135°	4" HDPE (perf pipe)	4.8"	6"	Hole 6	48"	P1
Invert 4	498.86'	225°	4" HDPE (perf pipe)	4.8"	6"	Hole 6	48"	P1
Invert 5	498.86'	315°	4" HDPE (perf pipe)	4.8"	6"	Hole 6	48"	P1
Invert 6								
Invert 7								
Invert 8								

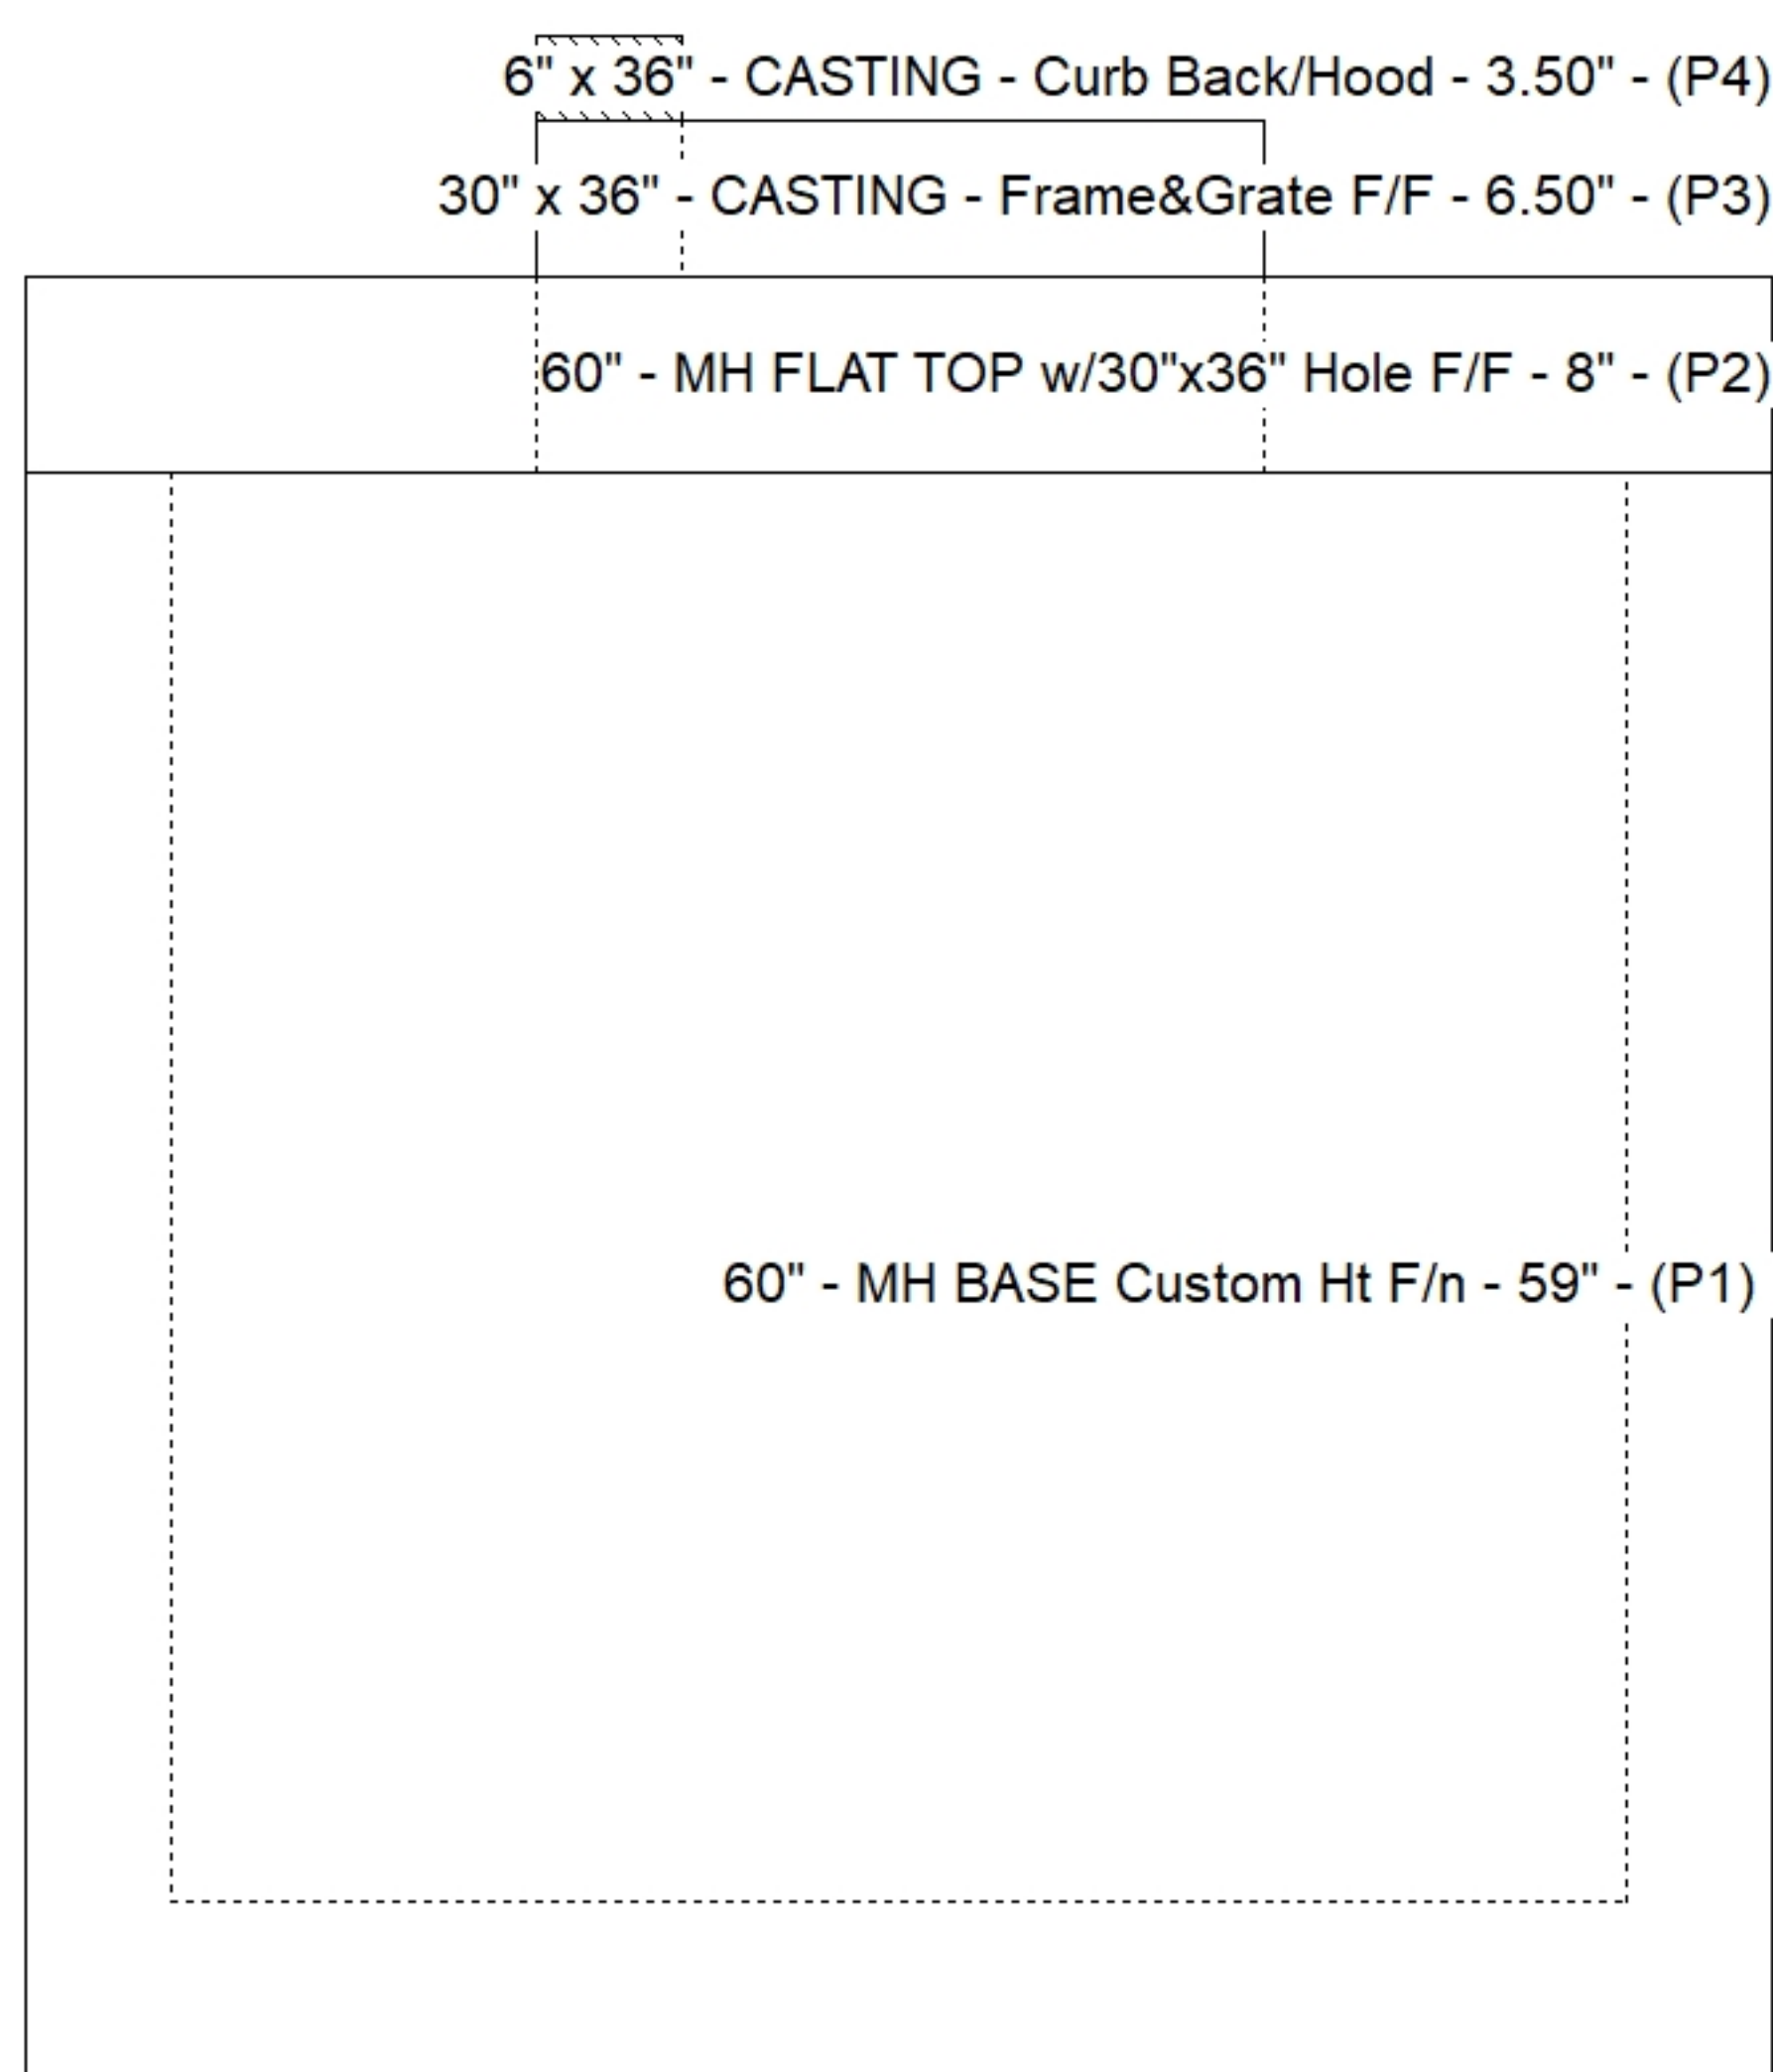

SUBMITTAL
APPROVED BY: