



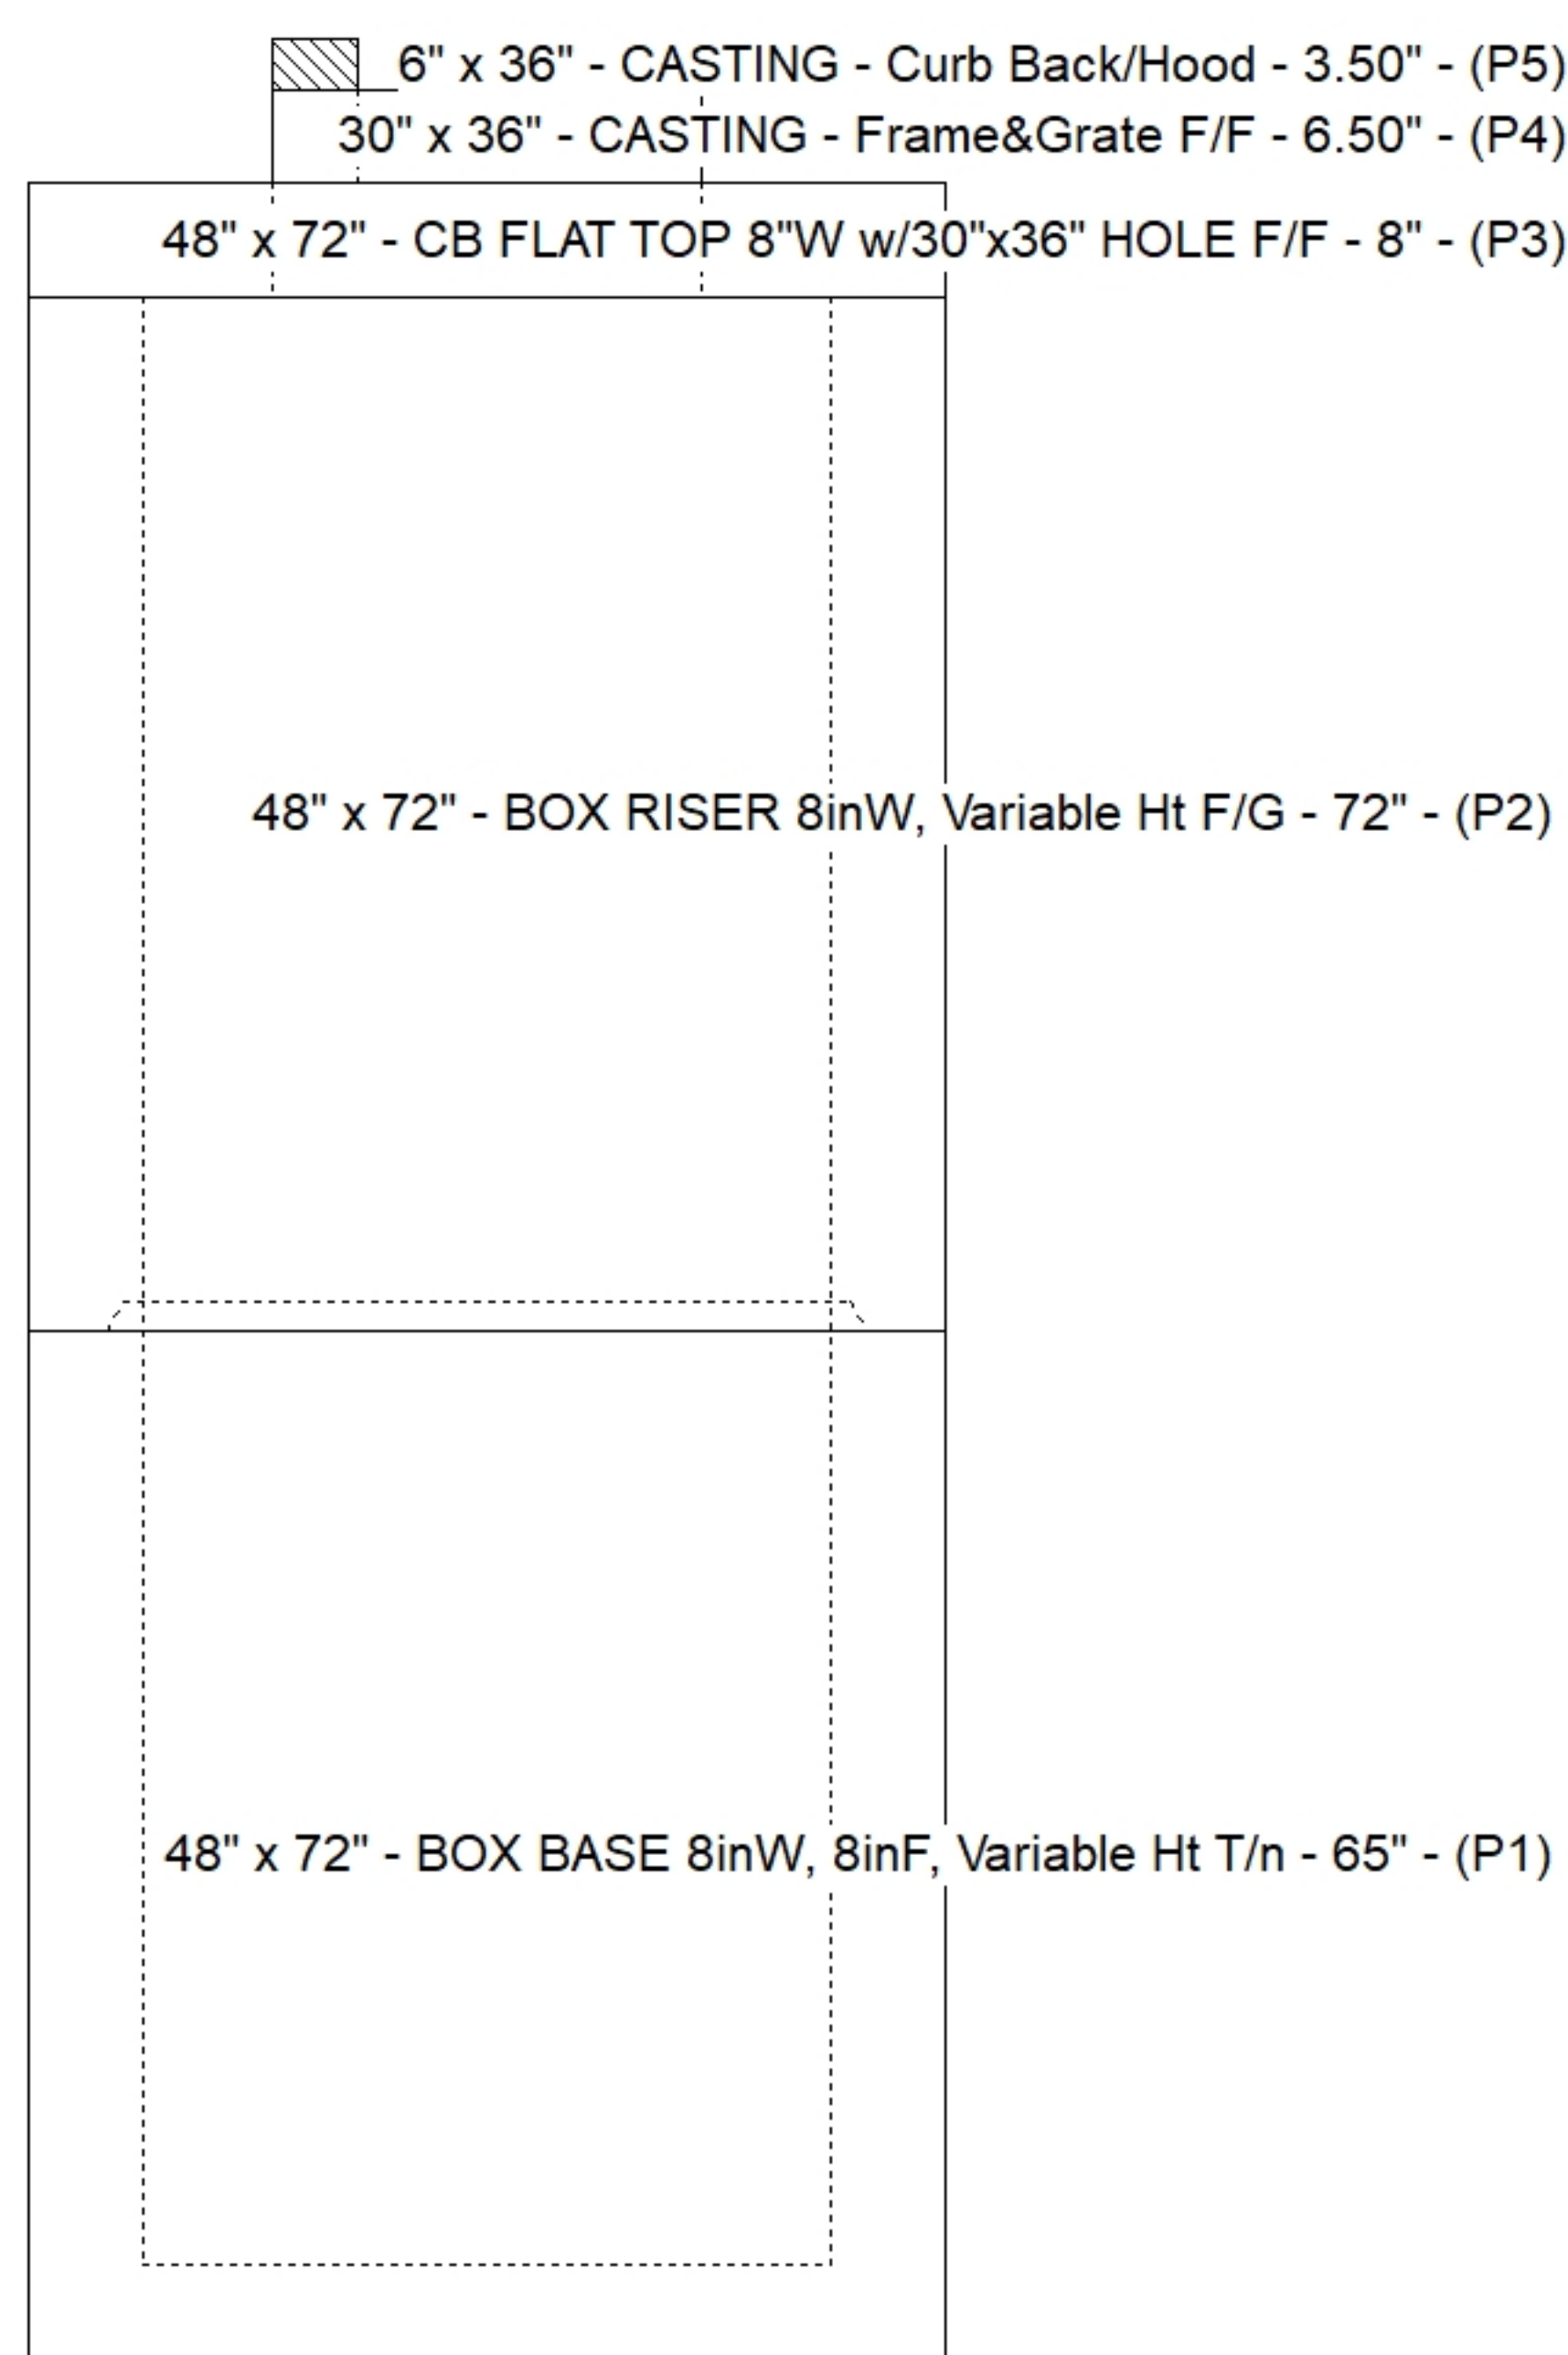


Floor (Bot): 486.756'
Overall Height: 13.583'
Slack: 0.484"

P5) 6" x 36" - CASTING - Curb Back/Hood - 3.50"	0 lb
P4) 30" x 36" - CASTING - Frame&Grate F/F - 6.50"	0 lb
P3) 48" x 72" - CB FLAT TOP 8"W w/30"x36" HOLE F/F - 8"	3056 lb
P2) 48" x 72" - BOX RISER 8inW, Variable Ht F/G - 72"	12846 lb
P1) 48" x 72" - BOX BASE 8inW, 8inF, Variable Ht T/n - 65"	14037 lb
1) SECONDARY POUR	0 lb
1) CASTING - JBS 2064-V SET (F/G/H)	500 lb
2) 48" x 72" - Conseal CS-102 1.00"	0 lb
2) Hole - 30	0 lb
1) Hole - 20	0 lb
4) Hole - 6	0 lb
11) MH Step ML-10-TDS-NCR - 10"	0 lb
Structure Total:	30439 lb

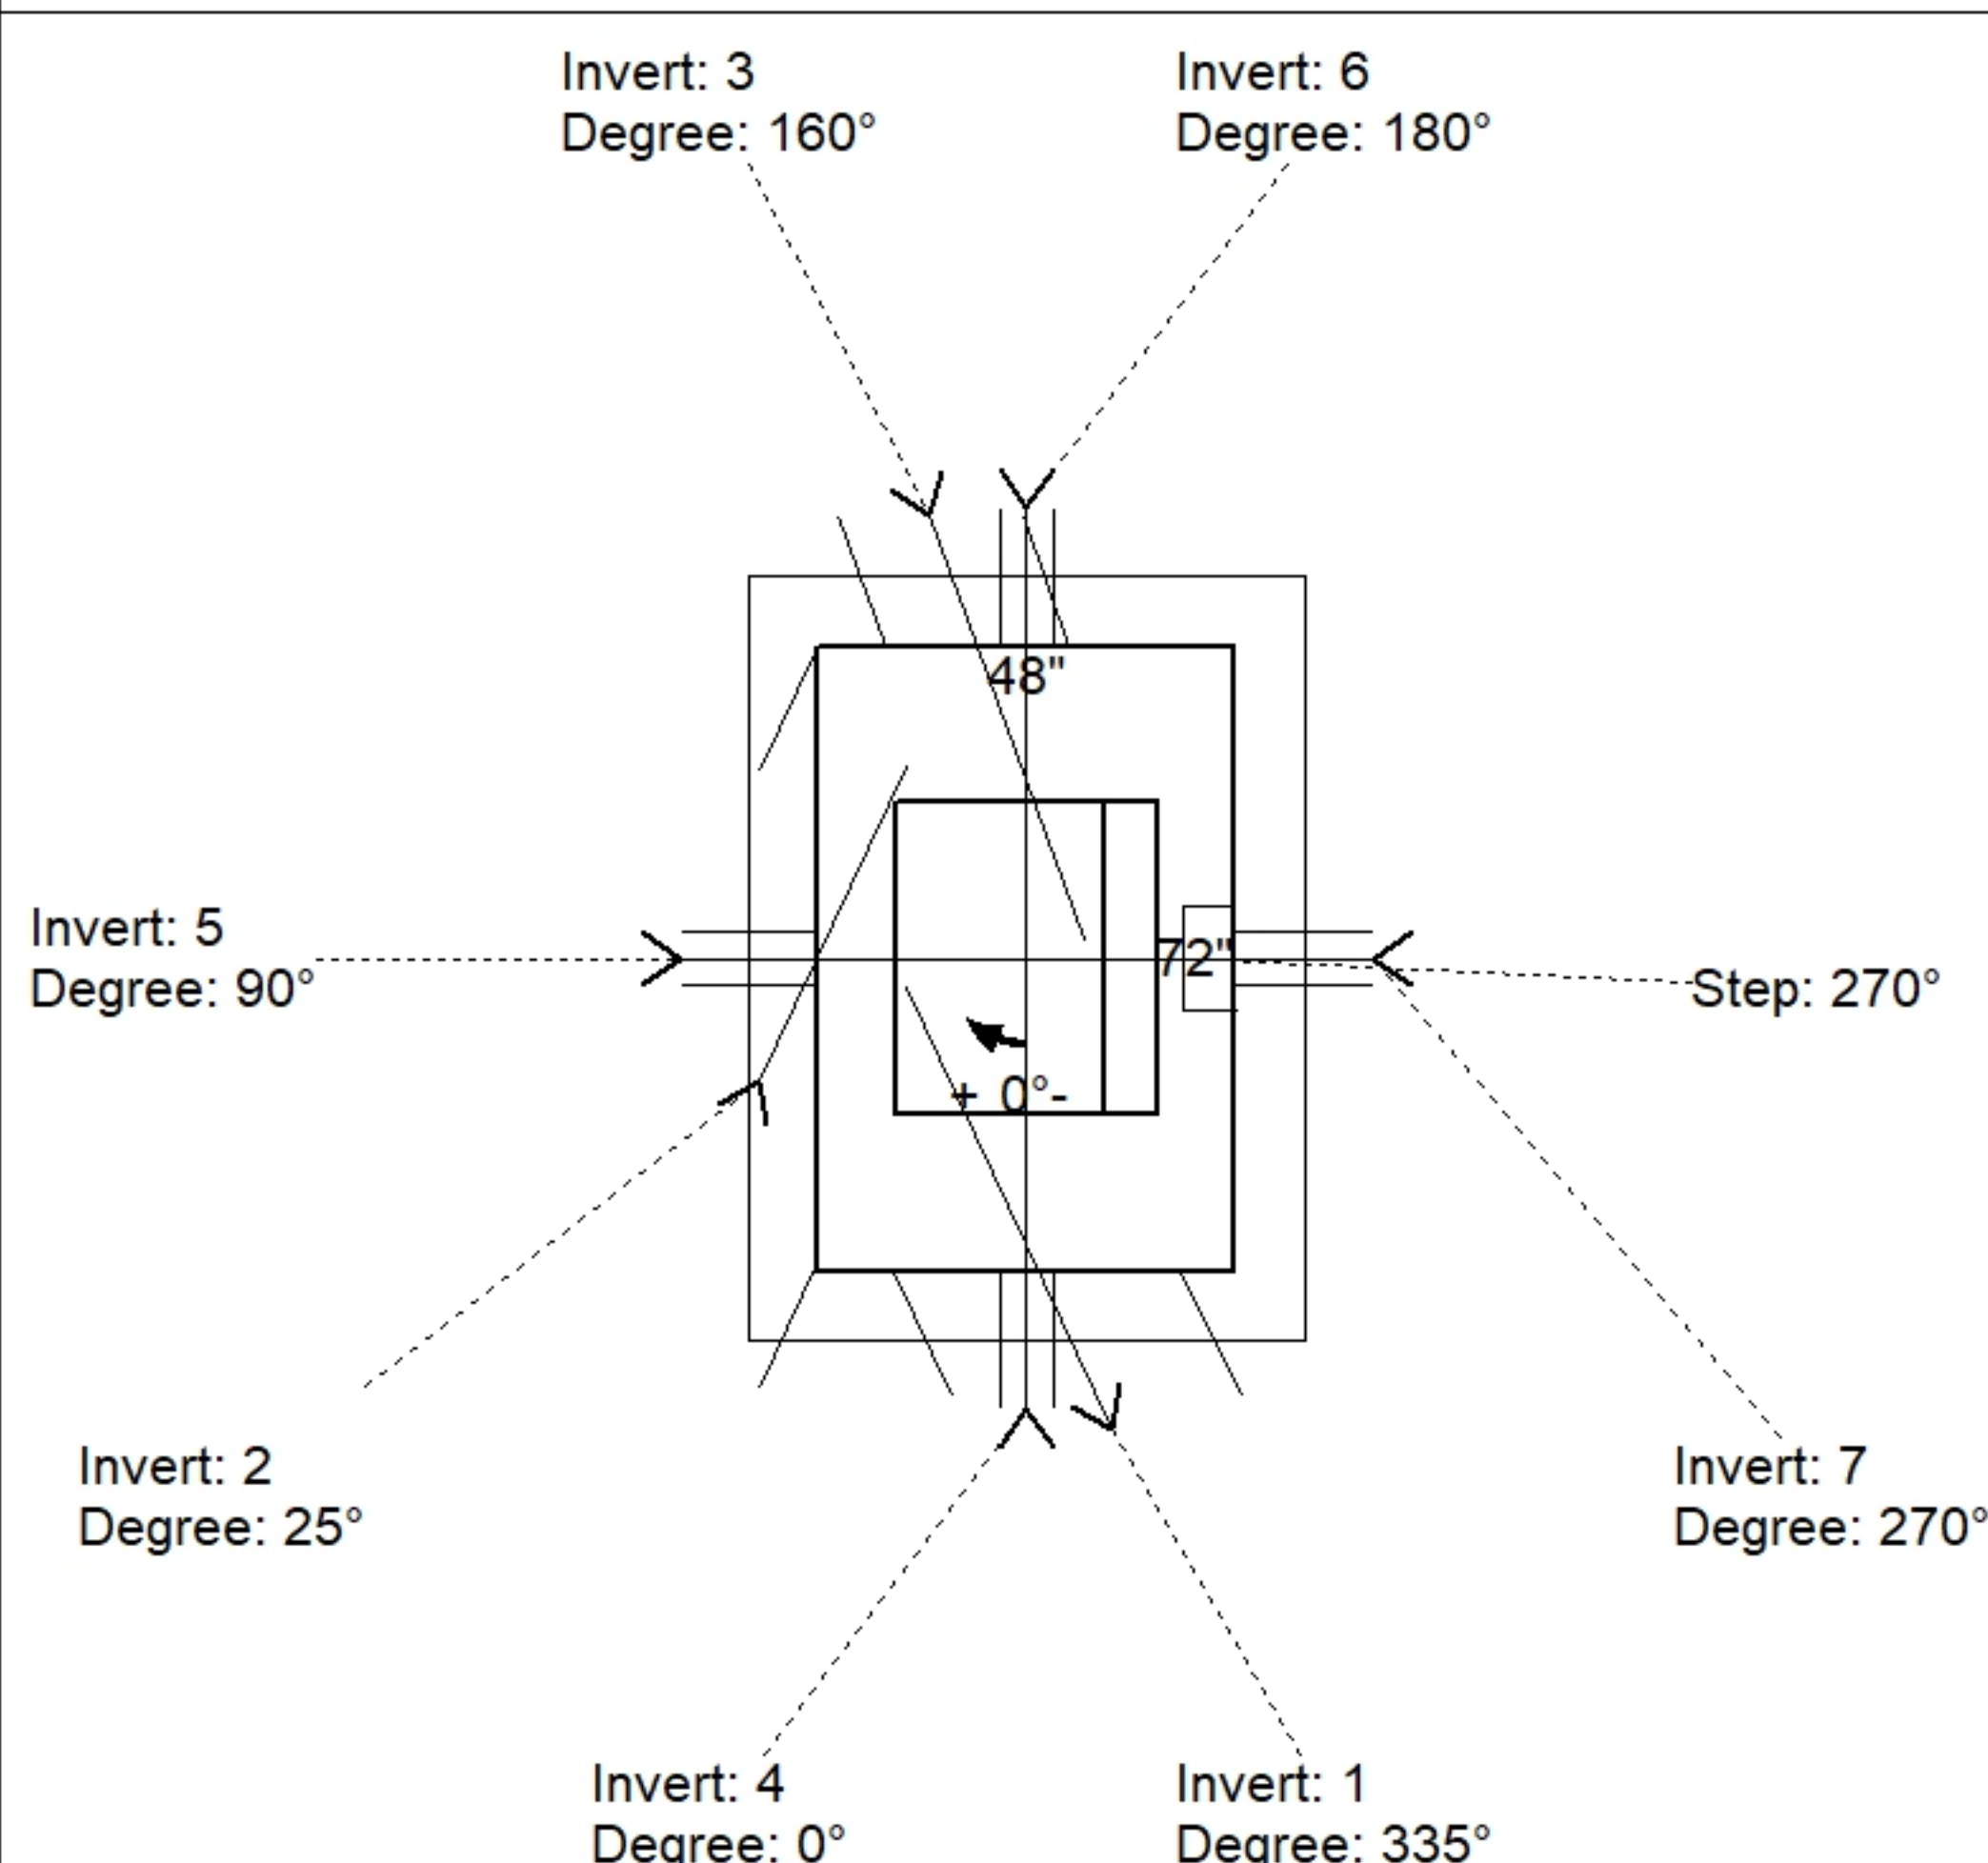

Position	Elev	Angle	Pipe	Pipe OD	Hole	Connector	Up ()	Ref
Rim	500.38'							
Reducer								
Invert 1	487.59'	335°	24" HP STORM	28"	30"	Hole 30	0"	P1
Invert 2	487.59'	25°	24" HP STORM	28"	30"	Hole 30	0"	P1
Invert 3	493.986'	160°	15" HP STORM	17.7"	20"	Hole 20	10.5"	P2
Invert 4	497.765'	0°	4" HDPE (perf pipe)	4.8"	6"	Hole 6	56.75"	P2
Invert 5	497.765'	90°	4" HDPE (perf pipe)	4.8"	6"	Hole 6	56.75"	P2
Invert 6	497.765'	180°	4" HDPE (perf pipe)	4.8"	6"	Hole 6	56.75"	P2
Invert 7	497.765'	270°	4" HDPE (perf pipe)	4.8"	6"	Hole 6	56.75"	P2
Invert 8								

Cast (Int. Dim.) - Interior Dimensions

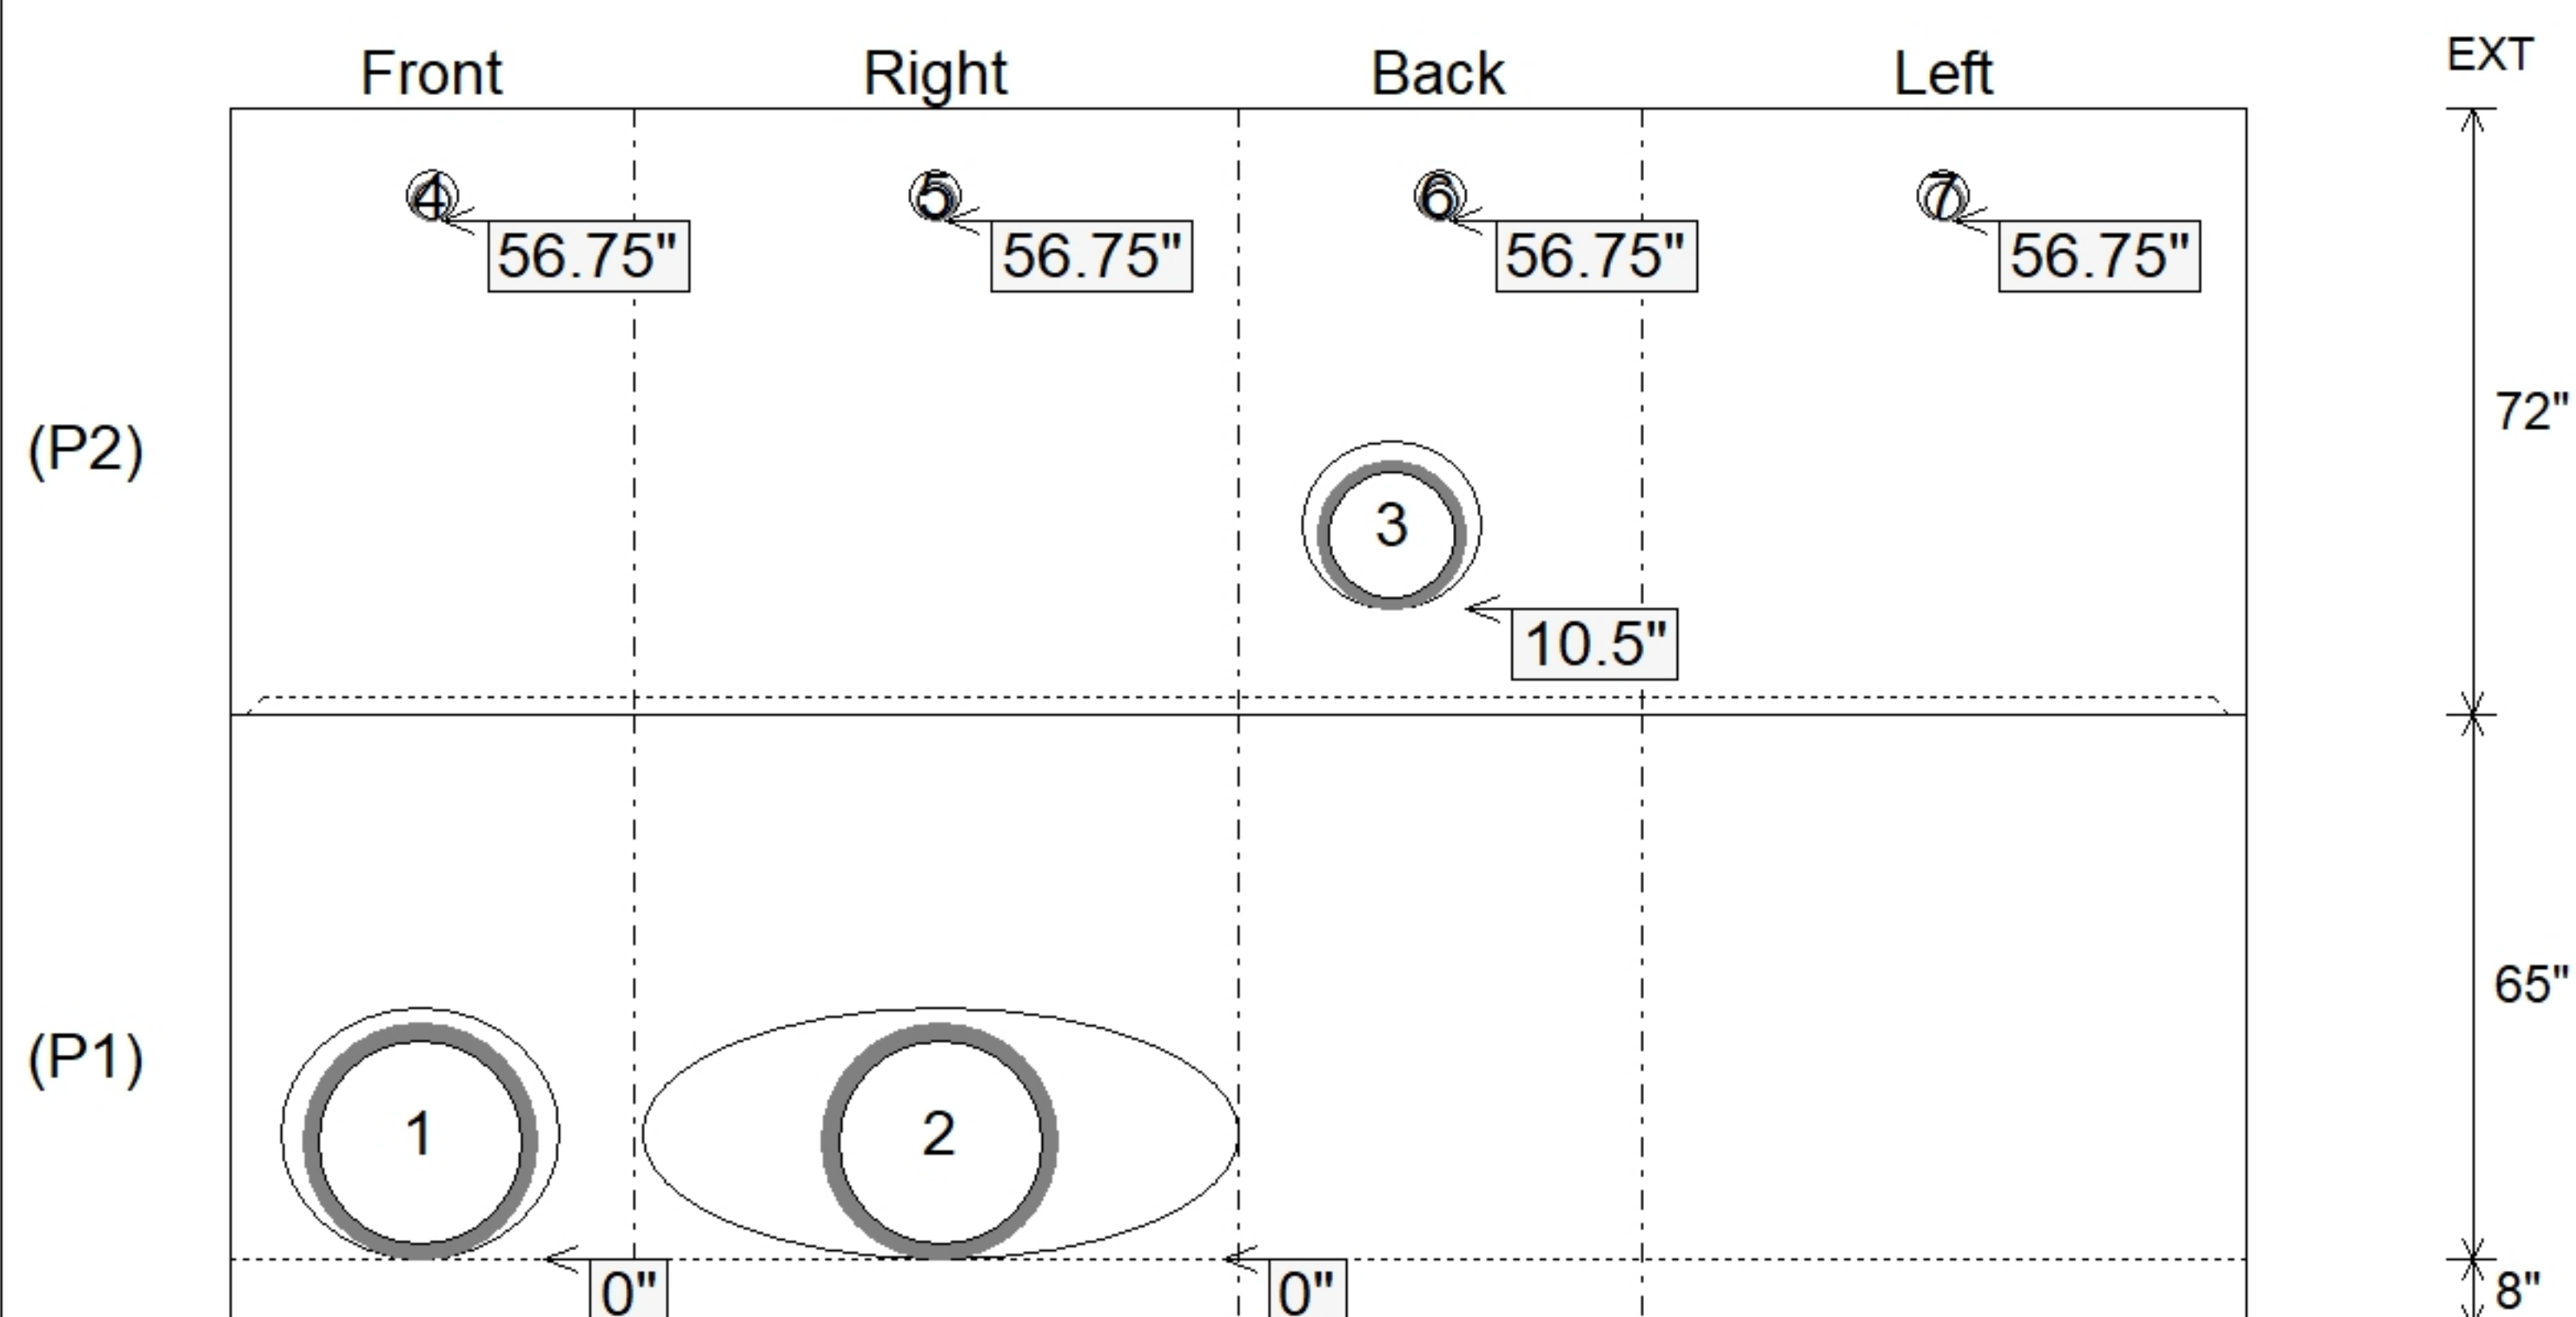

SUBMITTAL
APPROVED BY: