





Floor (Bot): 493.85'
Overall Height: 5.5'
Slack: 0.836"

Structure Total: 8389 lb

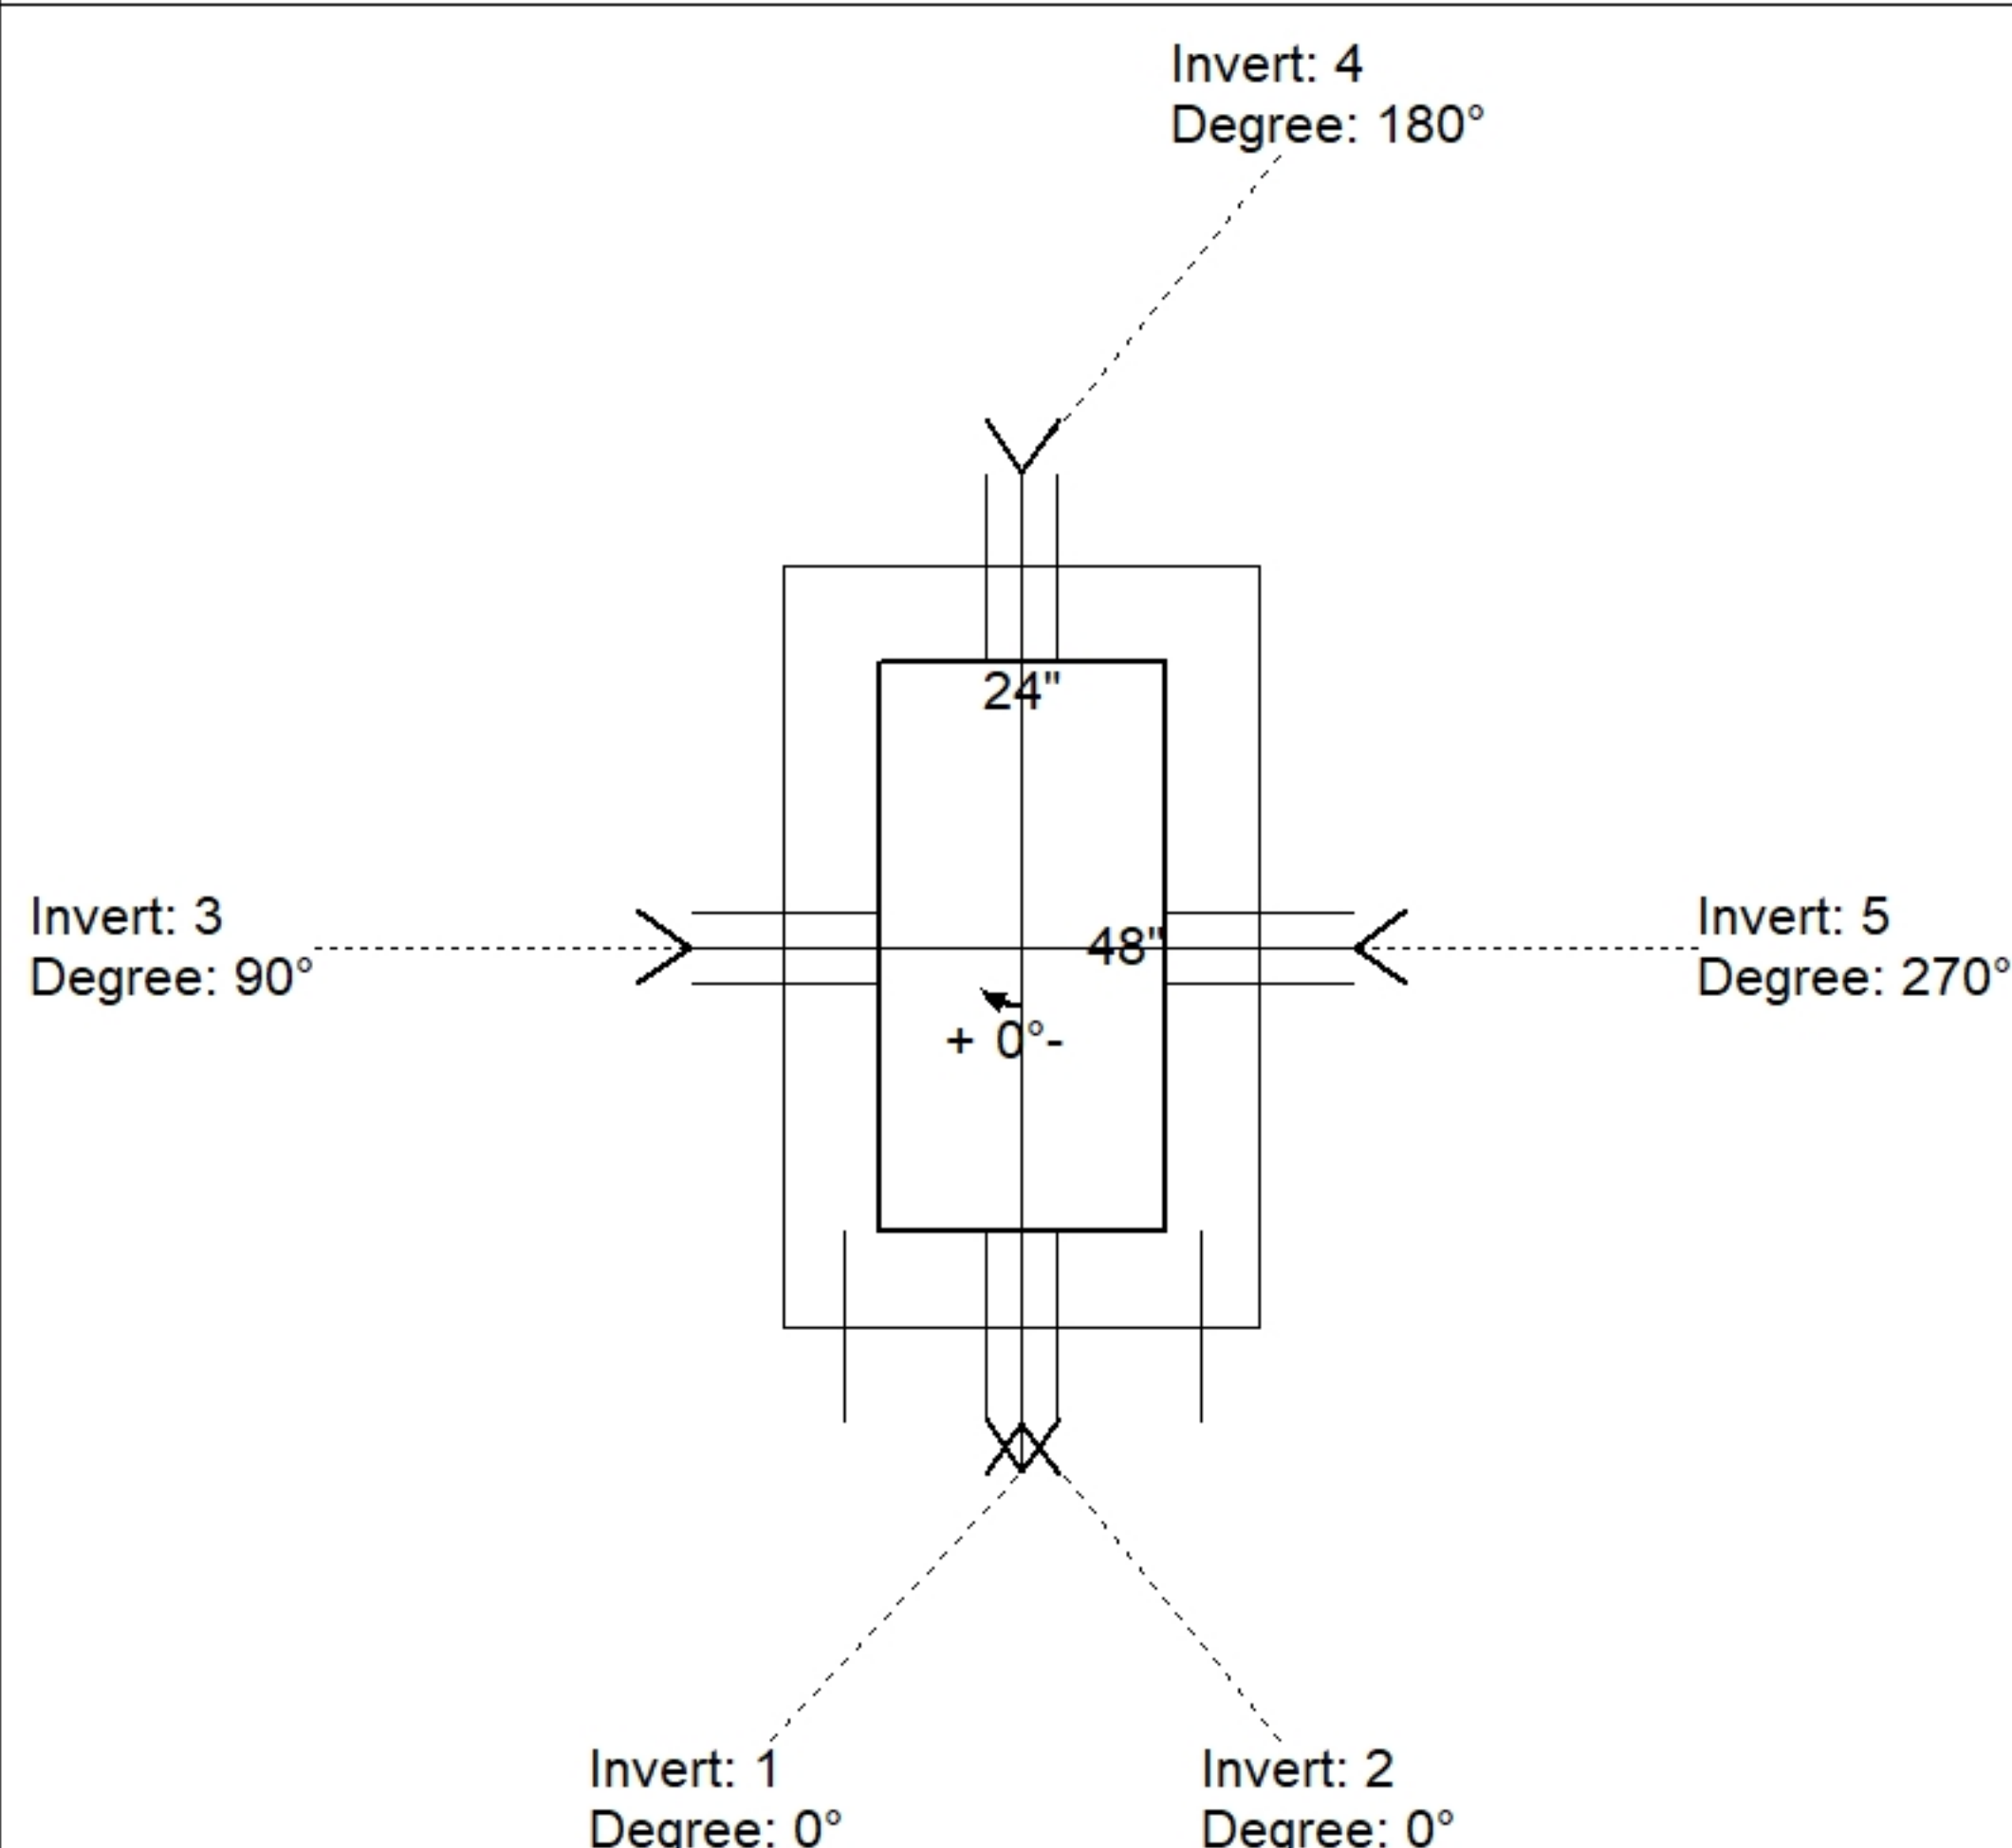

Position	Elev	Angle	Pipe	Pipe OD	Hole	Connector	Up (')	Ref
Rim	499.42'							
Reducer								
Invert 1	494.68'	0°	24" HP STORM	28"	30"	Hole 30	0"	P1
Invert 2	497.75'	0°	4" HDPE (perf pipe)	4.8"	6"	Hole 6	38.375"	P1
Invert 3	497.75'	90°	4" HDPE (perf pipe)	4.8"	6"	Hole 6	38.375"	P1
Invert 4	497.75'	180°	4" HDPE (perf pipe)	4.8"	6"	Hole 6	38.375"	P1
Invert 5	497.75'	270°	4" HDPE (perf pipe)	4.8"	6"	Hole 6	38.375"	P1
Invert 6								
Invert 7								
Invert 8								

(P1)

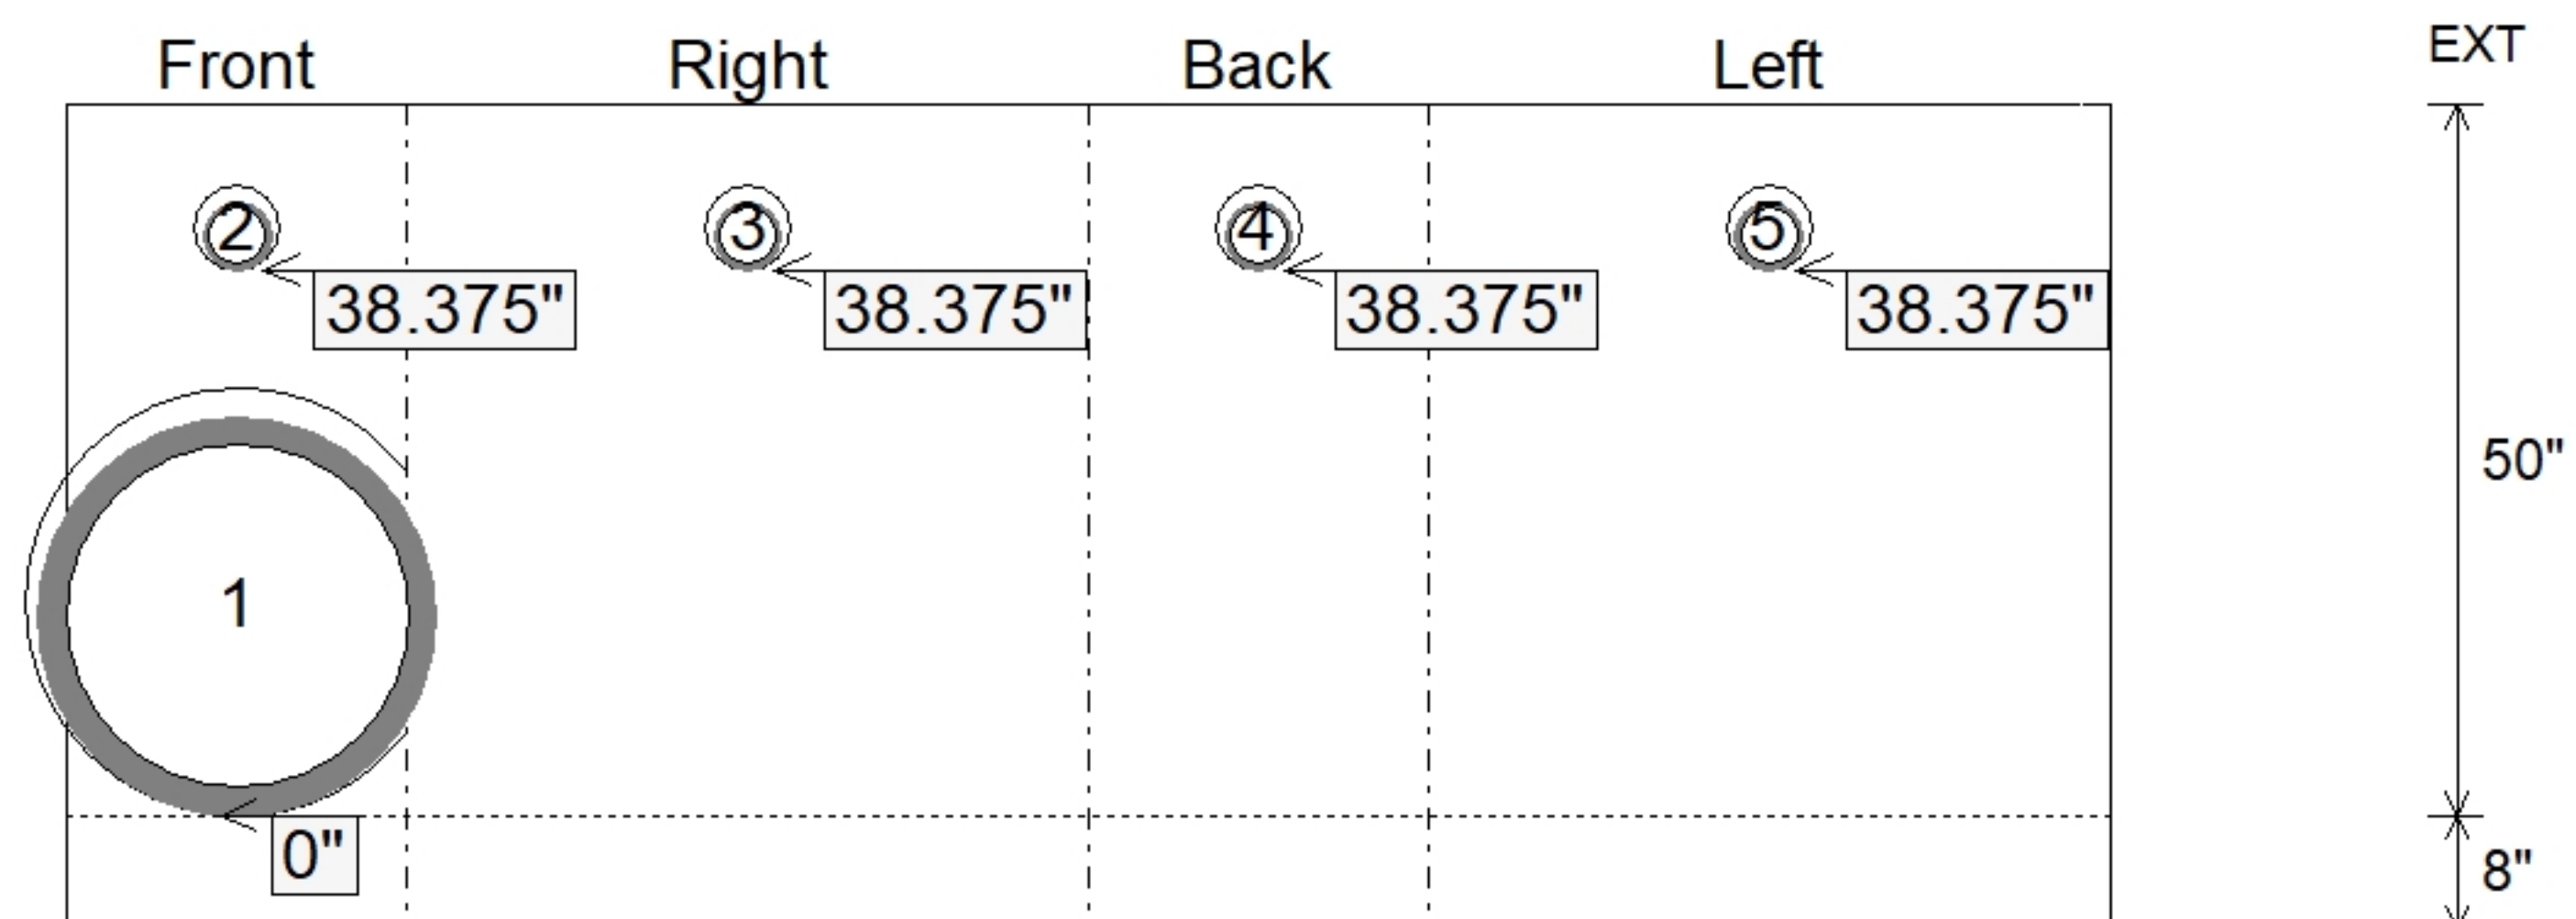

SUBMITTAL
APPROVED BY: