


Floor (Bot): 692.396'
Overall Height: 5.083'
Slack: 0.37"

0 lb
6935 lb
271 lb
0 lb
0 lb
0 lb
0 lb


Structure Total: 7206 lb

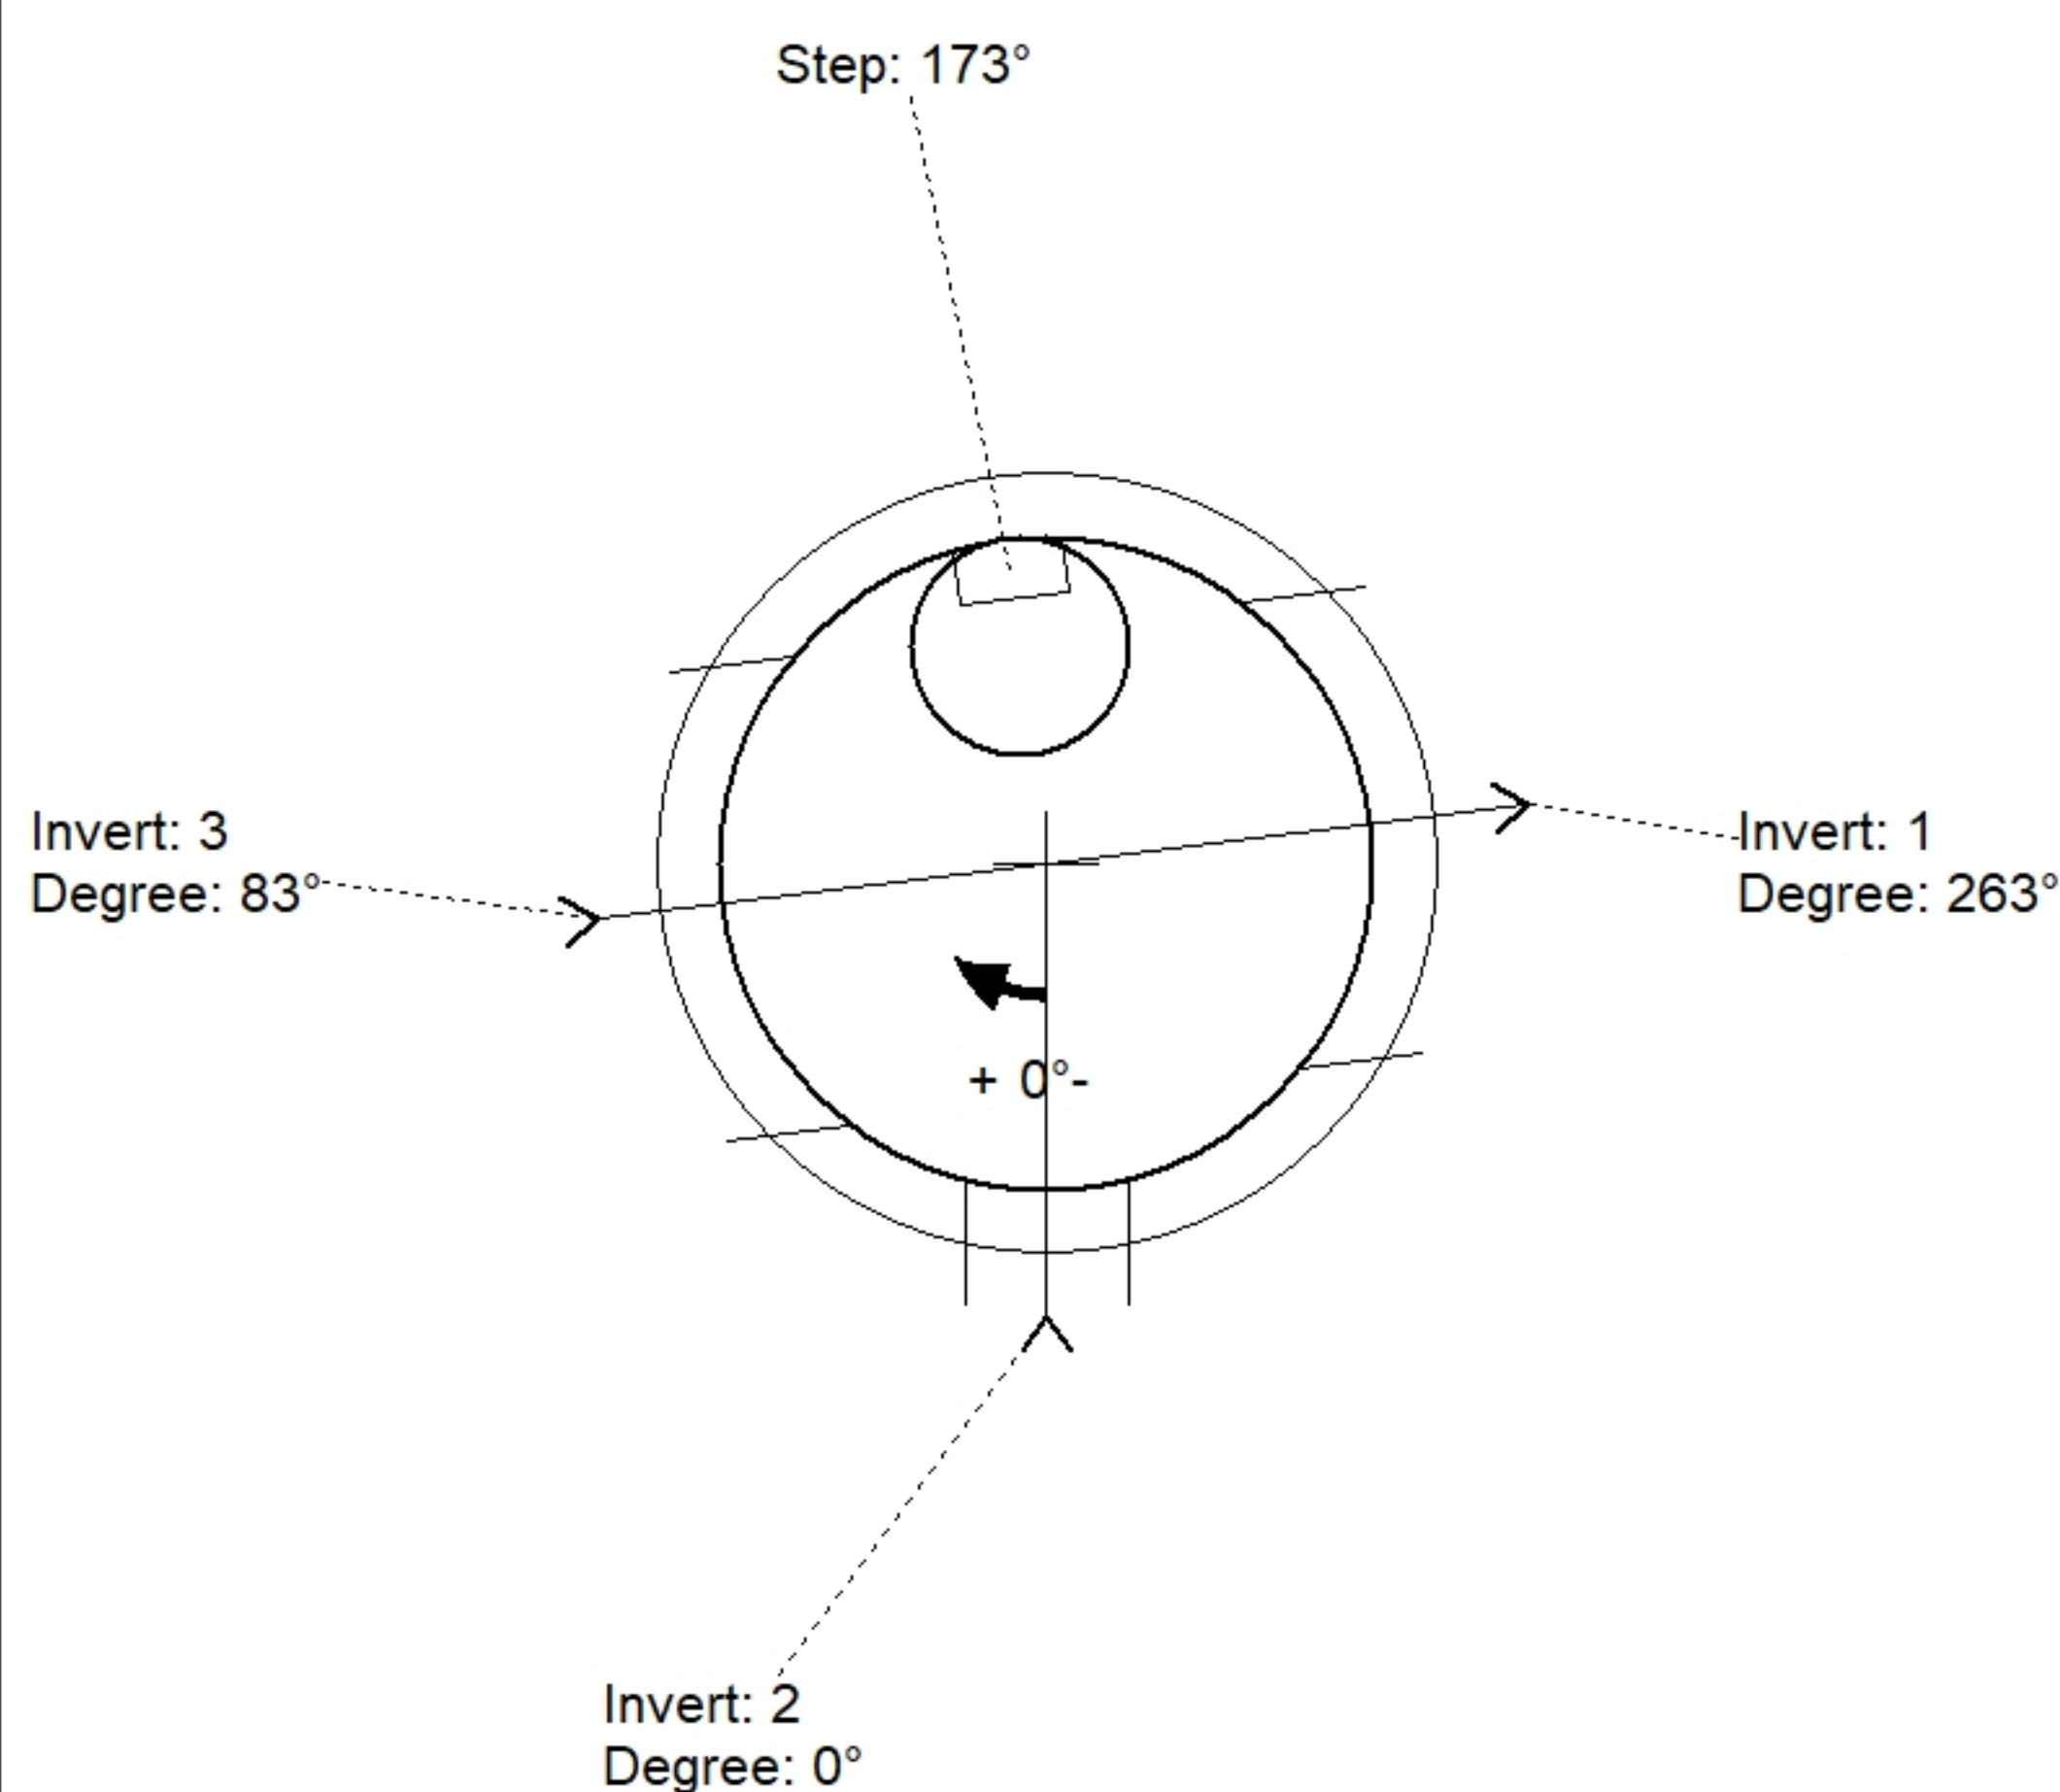

Position	Elev	Angle	Pipe	Pipe OD	Hole	Connector	Up ()	Ref
Rim	697.51'							
Reducer								
Invert 1	692.5'	263°	48" CMP	49"	52" x 52"	DOGHOUSE 52"x52"	0.75"	P1
Invert 2	692.5'	0°	12" HDPE	14.5"	18" x 22"	DOGHOUSE 18"x22"	0"	P1
Invert 3	692.5'	83°	48" CMP	49"	52" x 52"	DOGHOUSE 52"x52"	0.75"	P1
Invert 4								
Invert 5								
Invert 6								
Invert 7								
Invert 8								

24" - CASTING HEIGHT - 7" - (P2)

72" - MH MONOTOP (FB) w/24" Hole, Custom Ht - 54" - (P1)

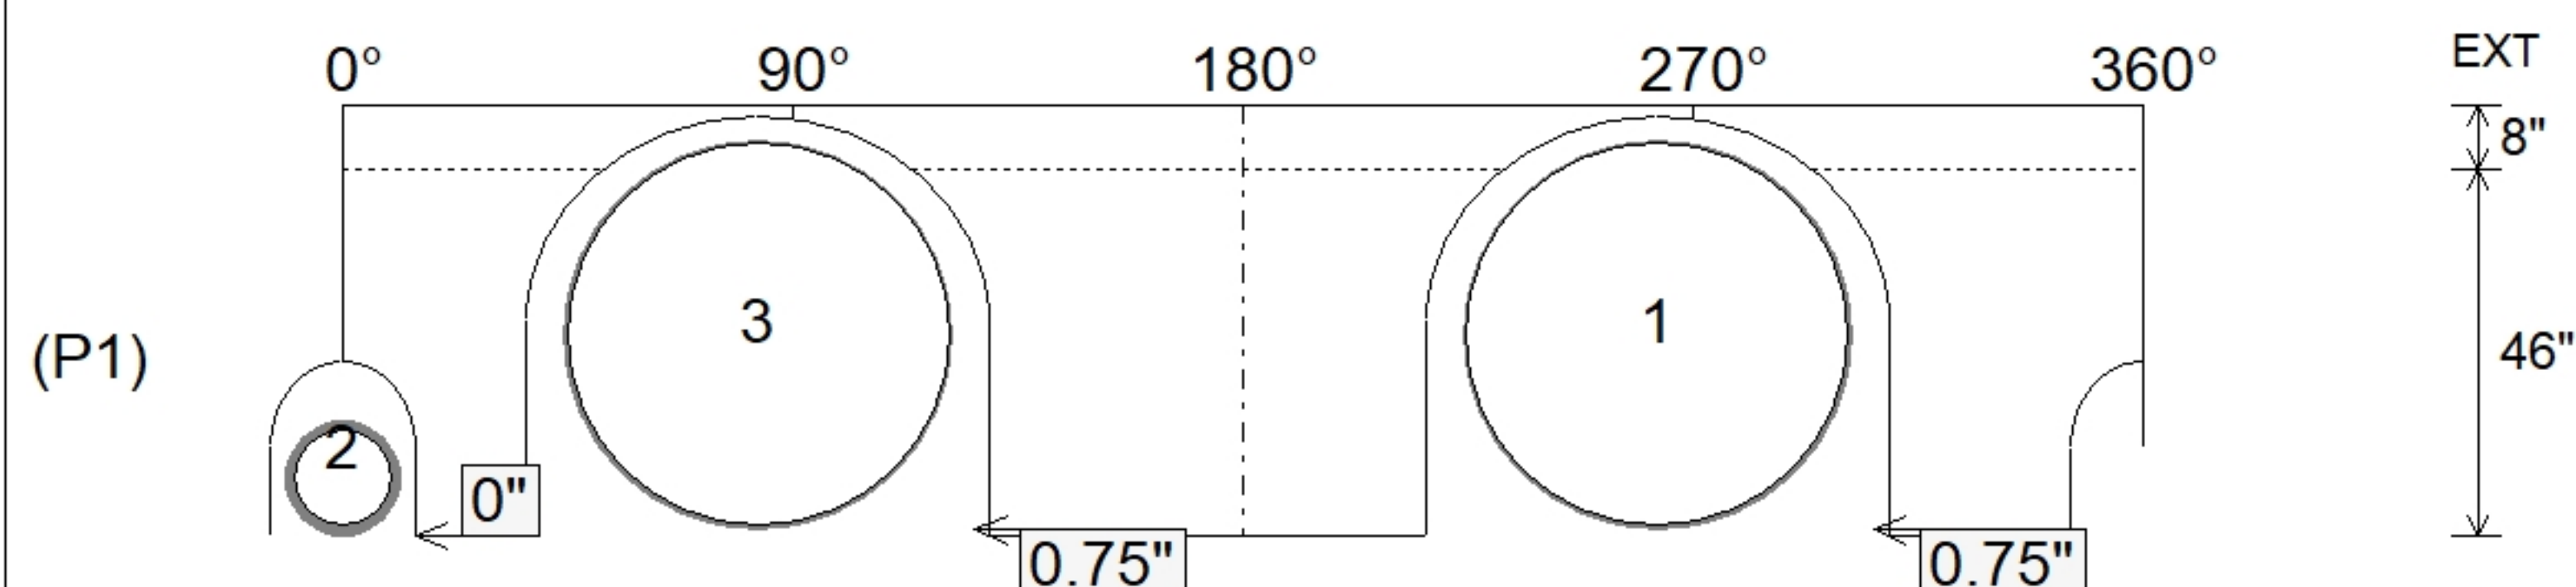

SUBMITTAL
APPROVED BY: