

Contractor: Luttrell & Sons, LLC

TECH: Jared - F


Plant: 100




Slack: 1"

- FLOOR (As .31) #5 BARS AT 12" C.C.E.W.

Structure Total: 11501 lb

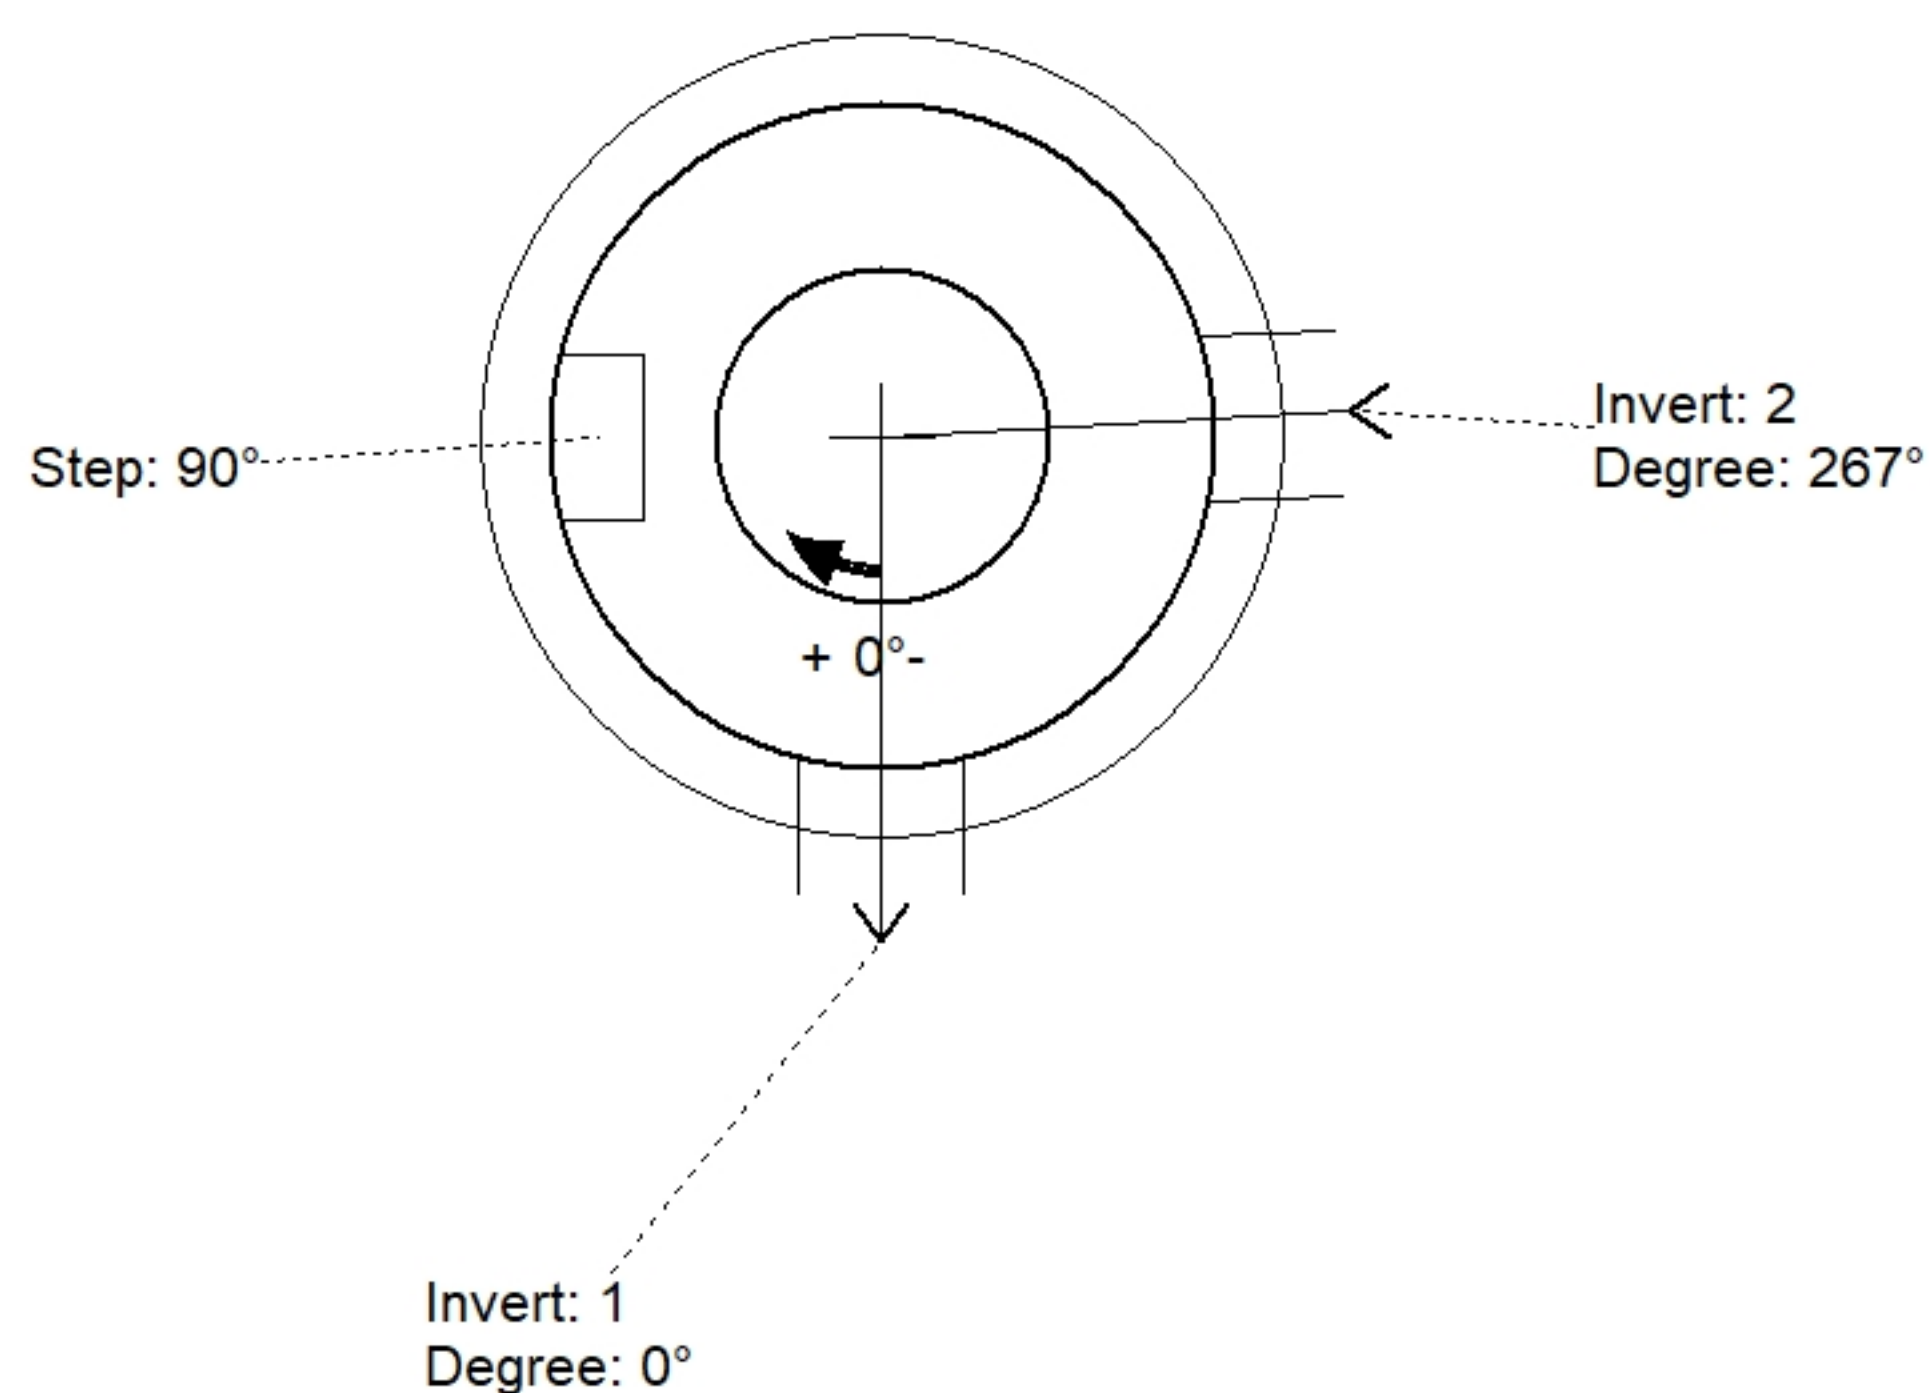

Position	Elev	Angle	Pipe	Pipe OD	Hole	Connector	Up (')	Ref
Rim	550'							
Reducer								
Invert 1	539'	0°	8" PVC SDR35	8.5"	12"	PSX 12-08 NYLO	0"	P1
Invert 2	542'	267°	8" PVC SDR35	8.5"	12"	PSX 12-08 NYLO	13.75"	P2
Invert 3								
Invert 4								
Invert 5								
Invert 6								
Invert 7								
Invert 8								

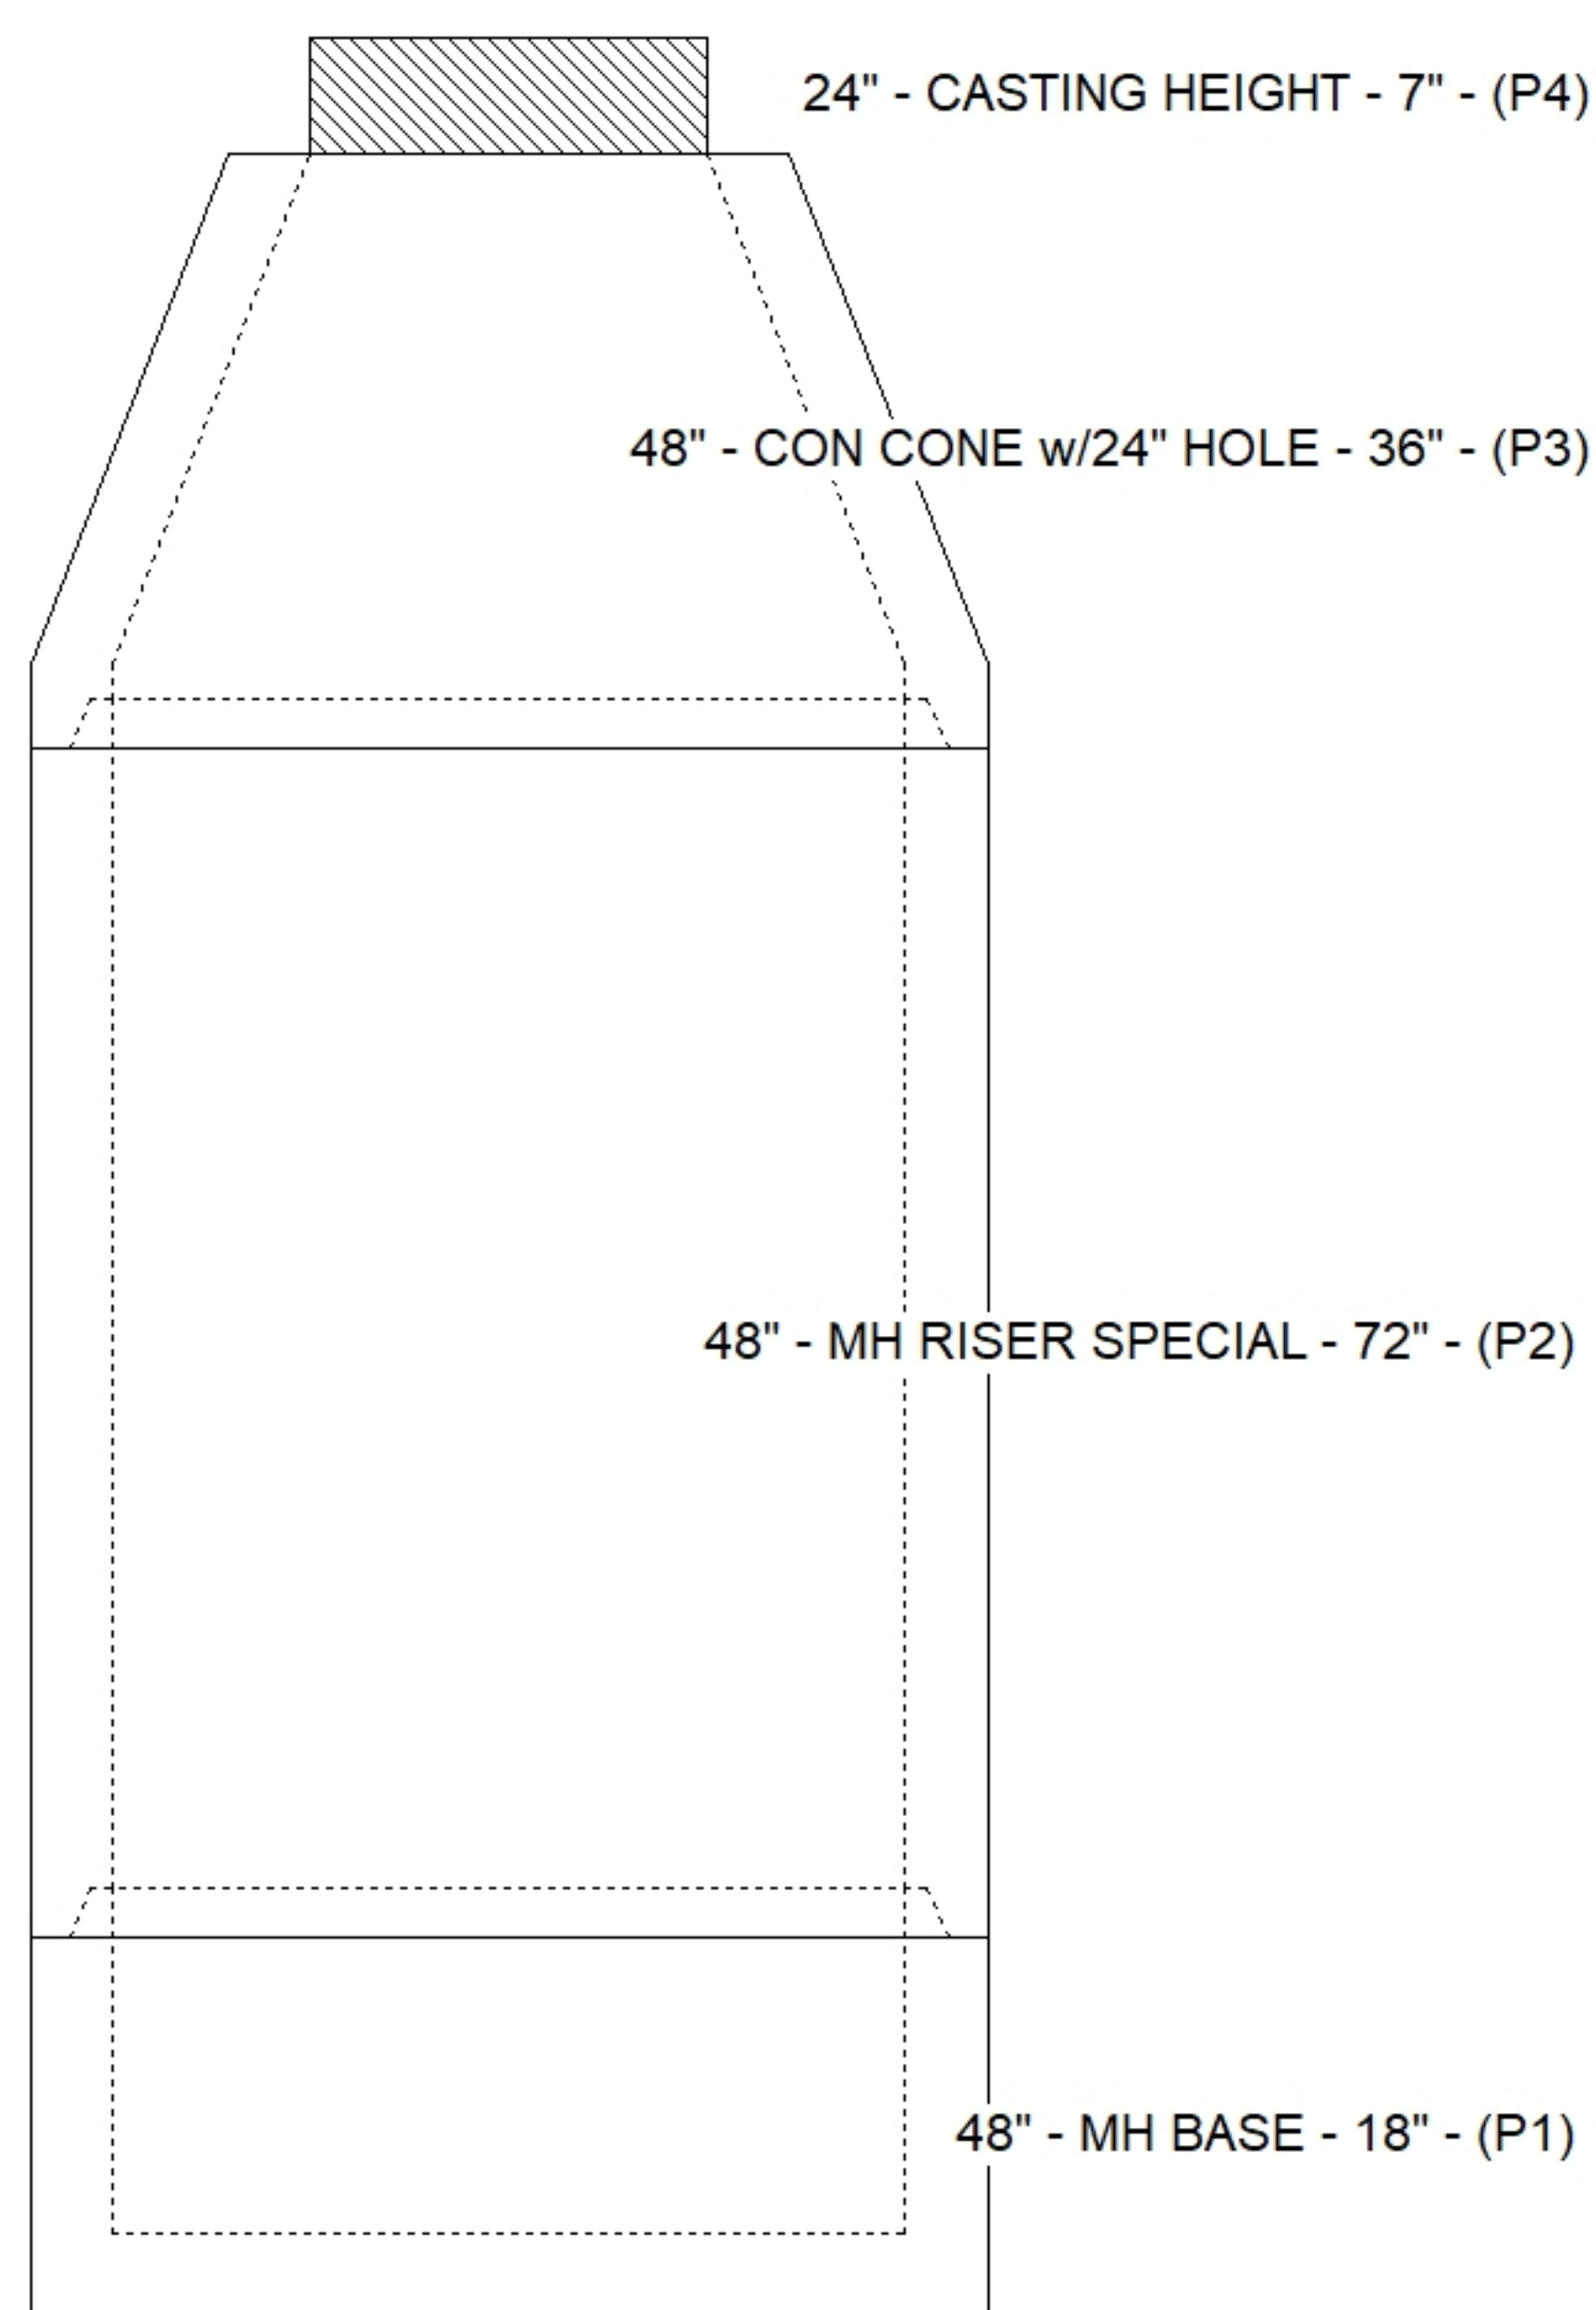

SUBMITTAL
APPROVED BY: