

Contractor: Luttrell & Sons, LLC

TECH: Jared - F

Plant: 100



Size: 48"

Rim to Invert: 5'

Floor Height: 0"


Slack: 0"

- RISER/WALLS (As .12)

1) Hole - 0

0 lb



Structure Total: 4696 lb

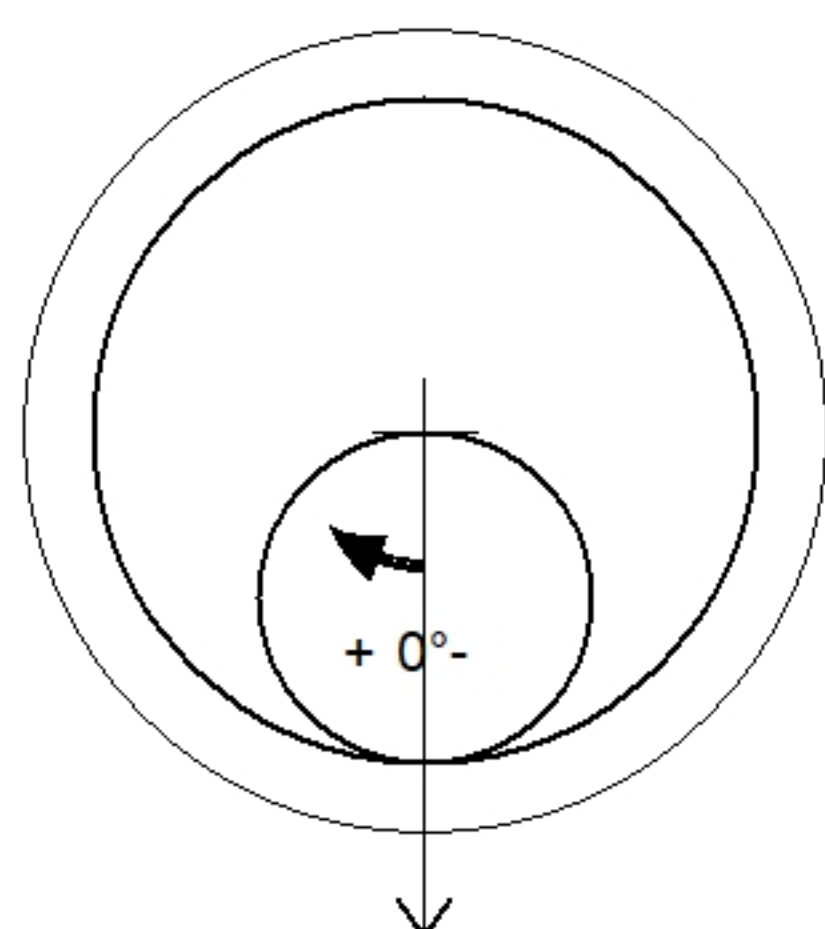

Invert: 1
Degree: 0°

Position	Elev	Angle	Pipe	Pipe OD	Hole	Connector	Up (⌵)	Ref
Rim	5'							
Reducer								
Invert 1	0'	0°	0" No Hole	0.01"	0"	Hole 0	0.005"	P1
Invert 2								
Invert 3								
Invert 4								
Invert 5								
Invert 6								
Invert 7								
Invert 8								

Default - Interior Dimensions

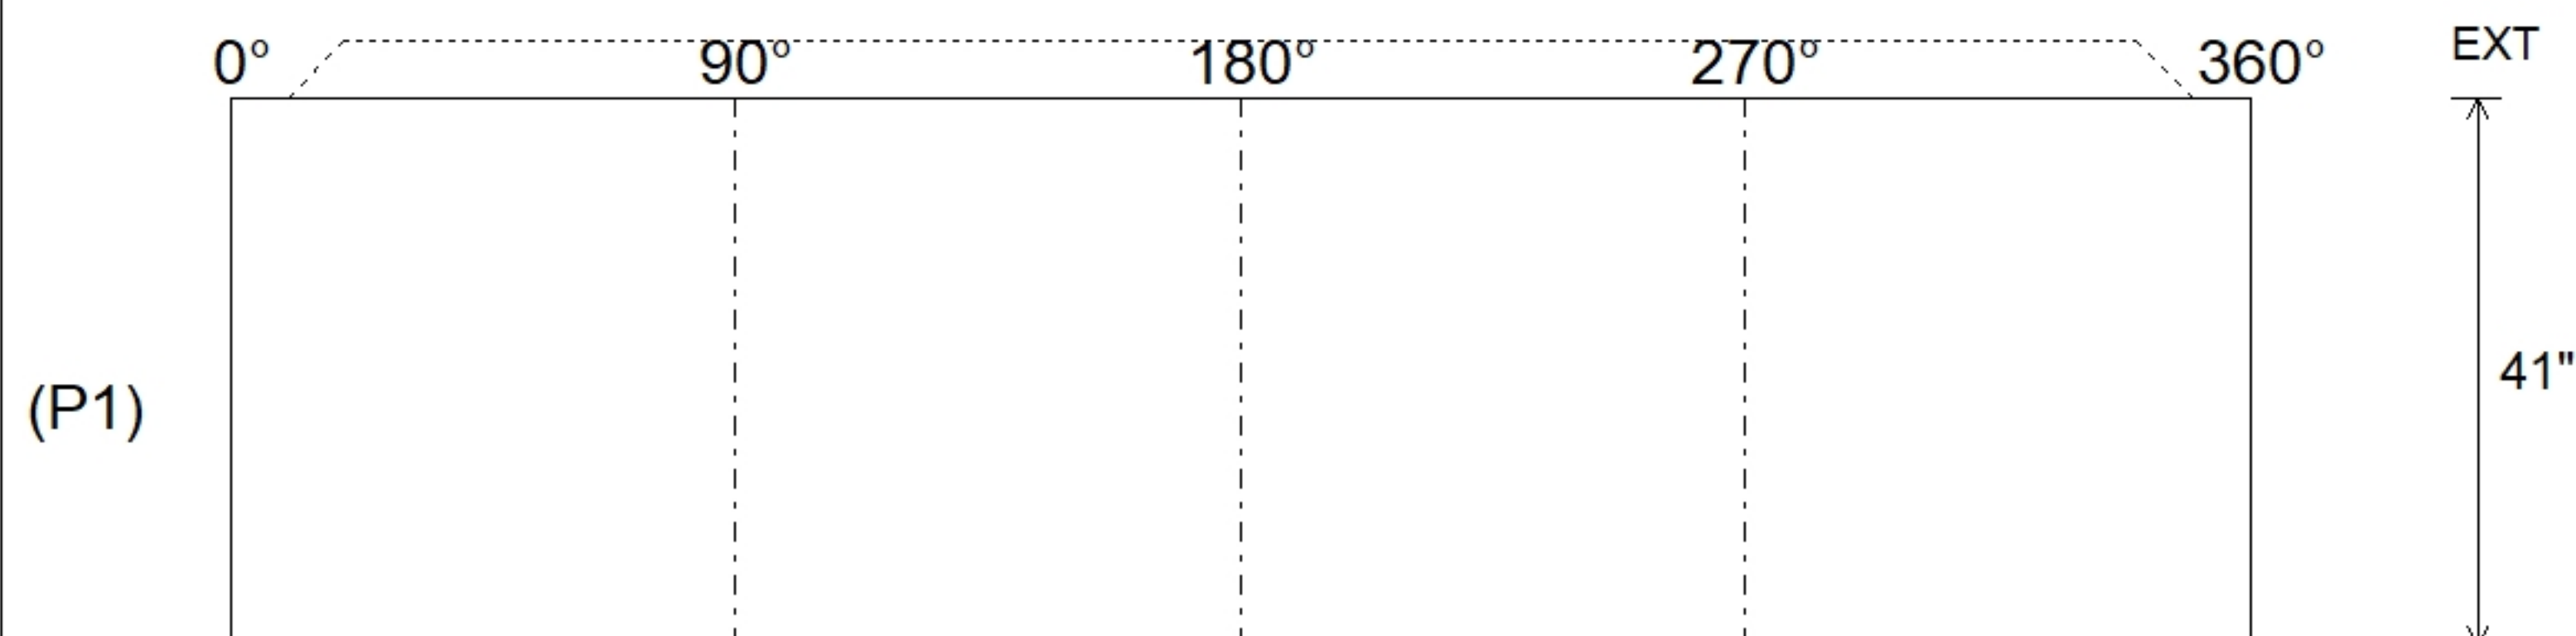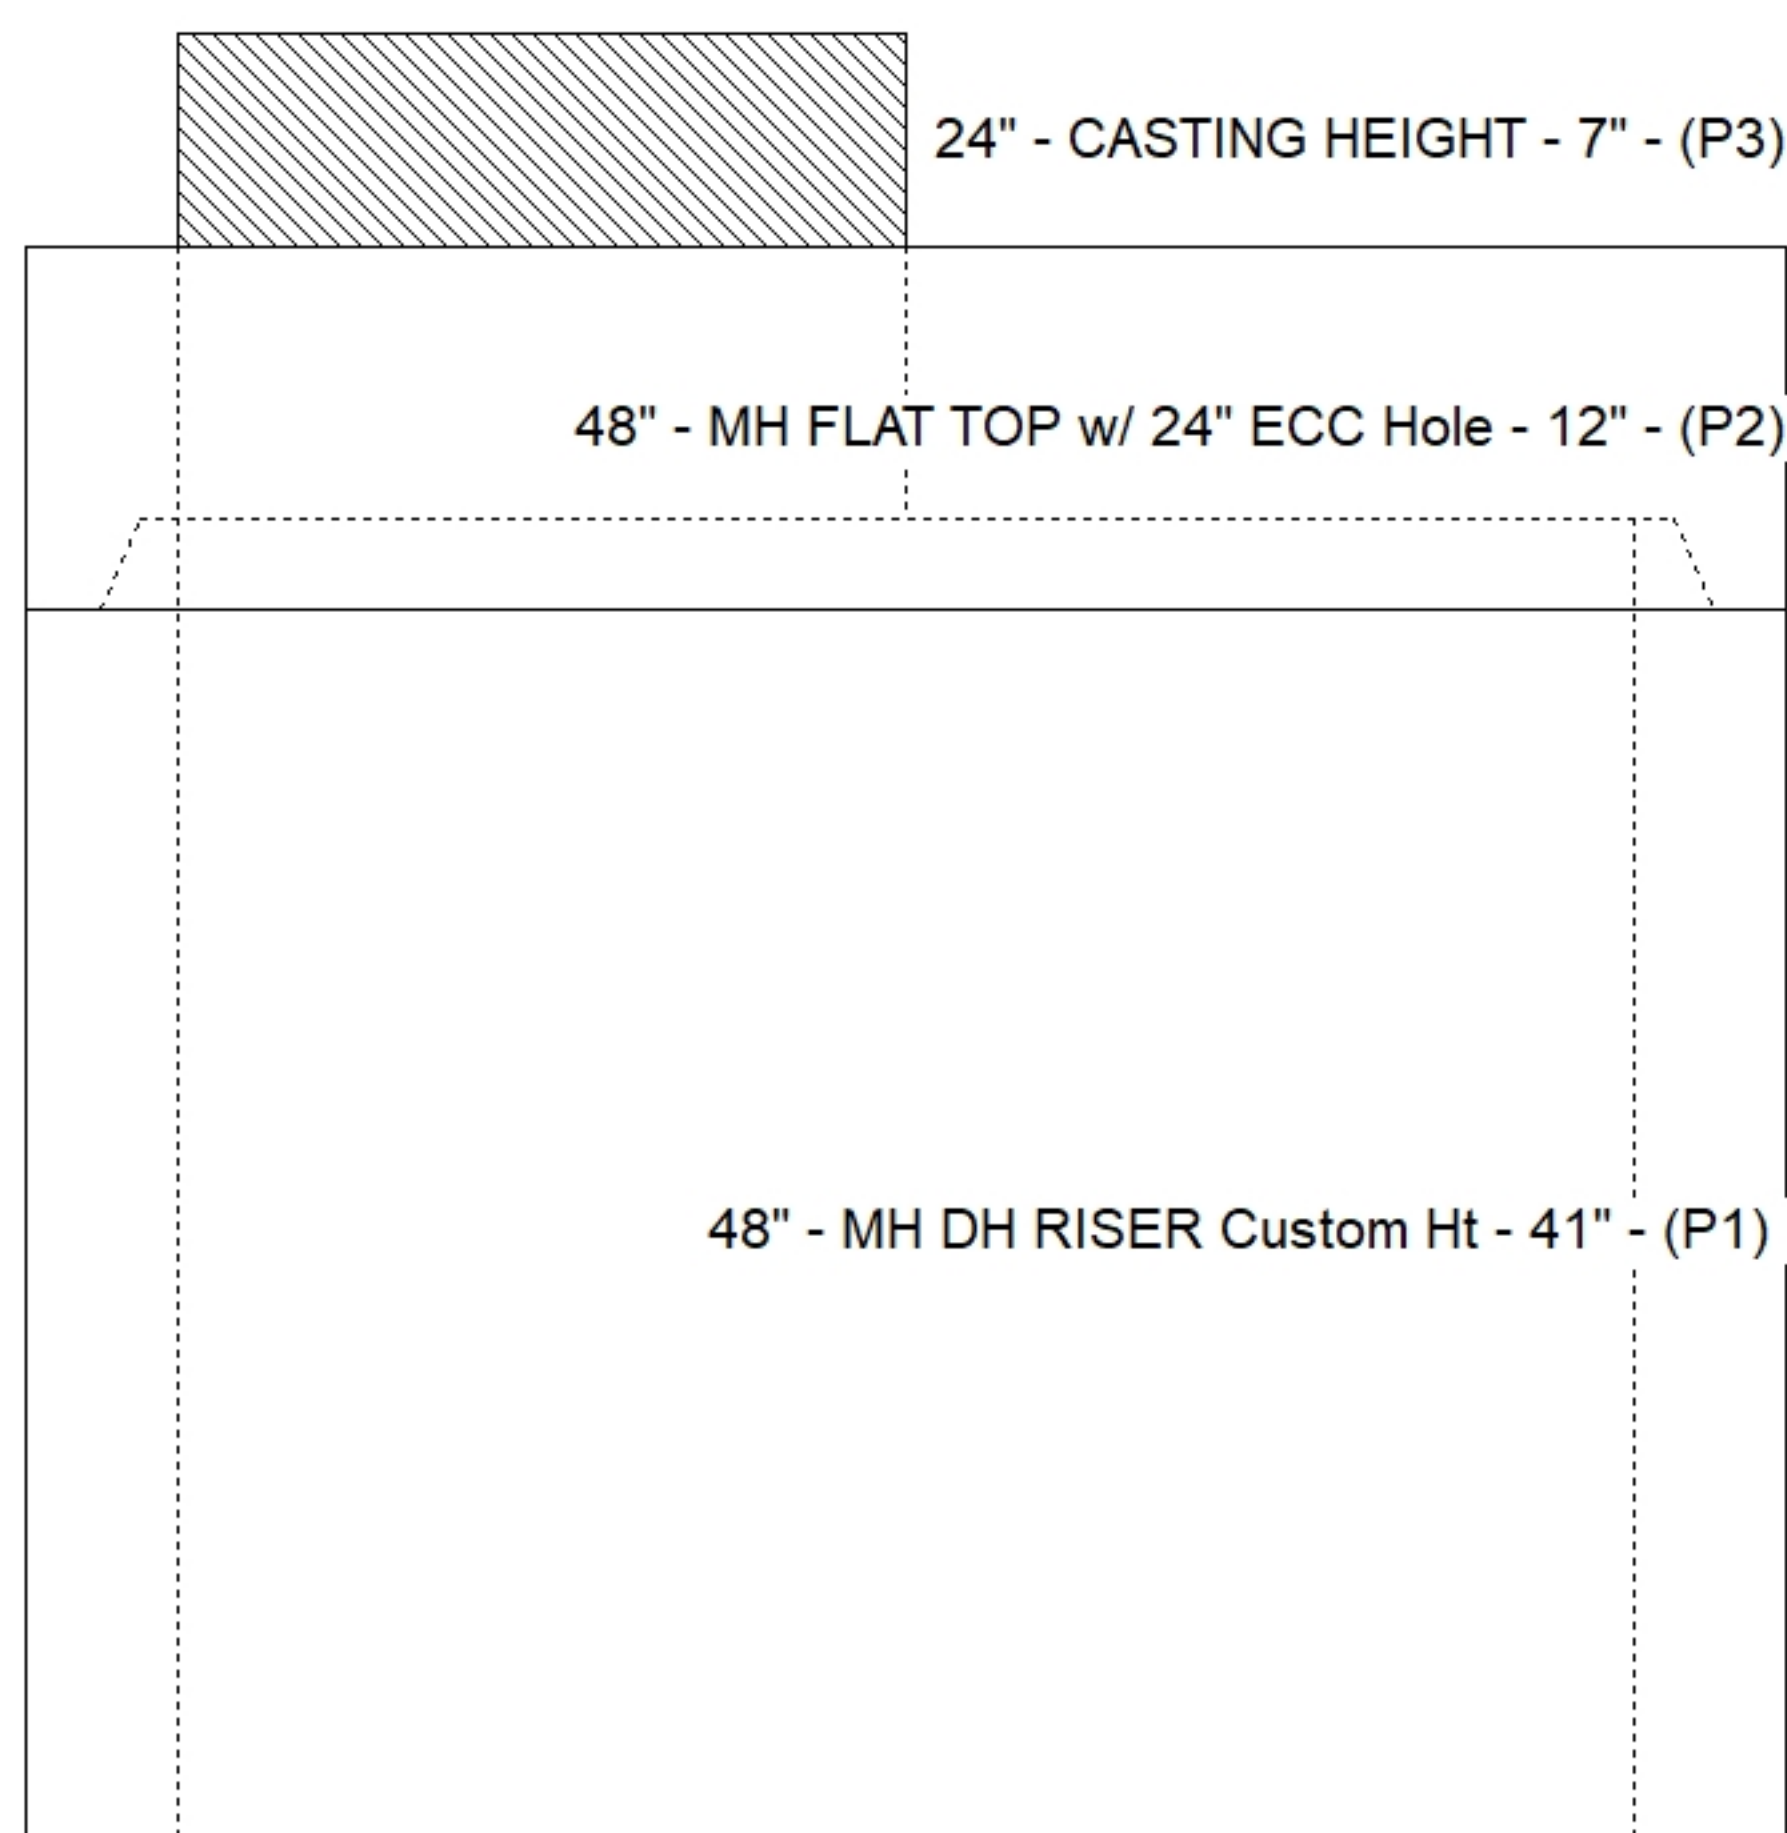

Submittal Drawing
8/10/2026 9:52:38 AM

SUBMITTAL
APPROVED BY: