

Contractor: Luttrell & Sons, LLC

TECH: Jared - F

Plant: 100



Size: 72" x 72"

Rim to Invert: 4.75'


Floor Height: 8"

Slack: 0"

- FLOOR (As .47) #5 BARS AT 12" C.C.E.W.



0 lb

Structure Total: 23079 lb

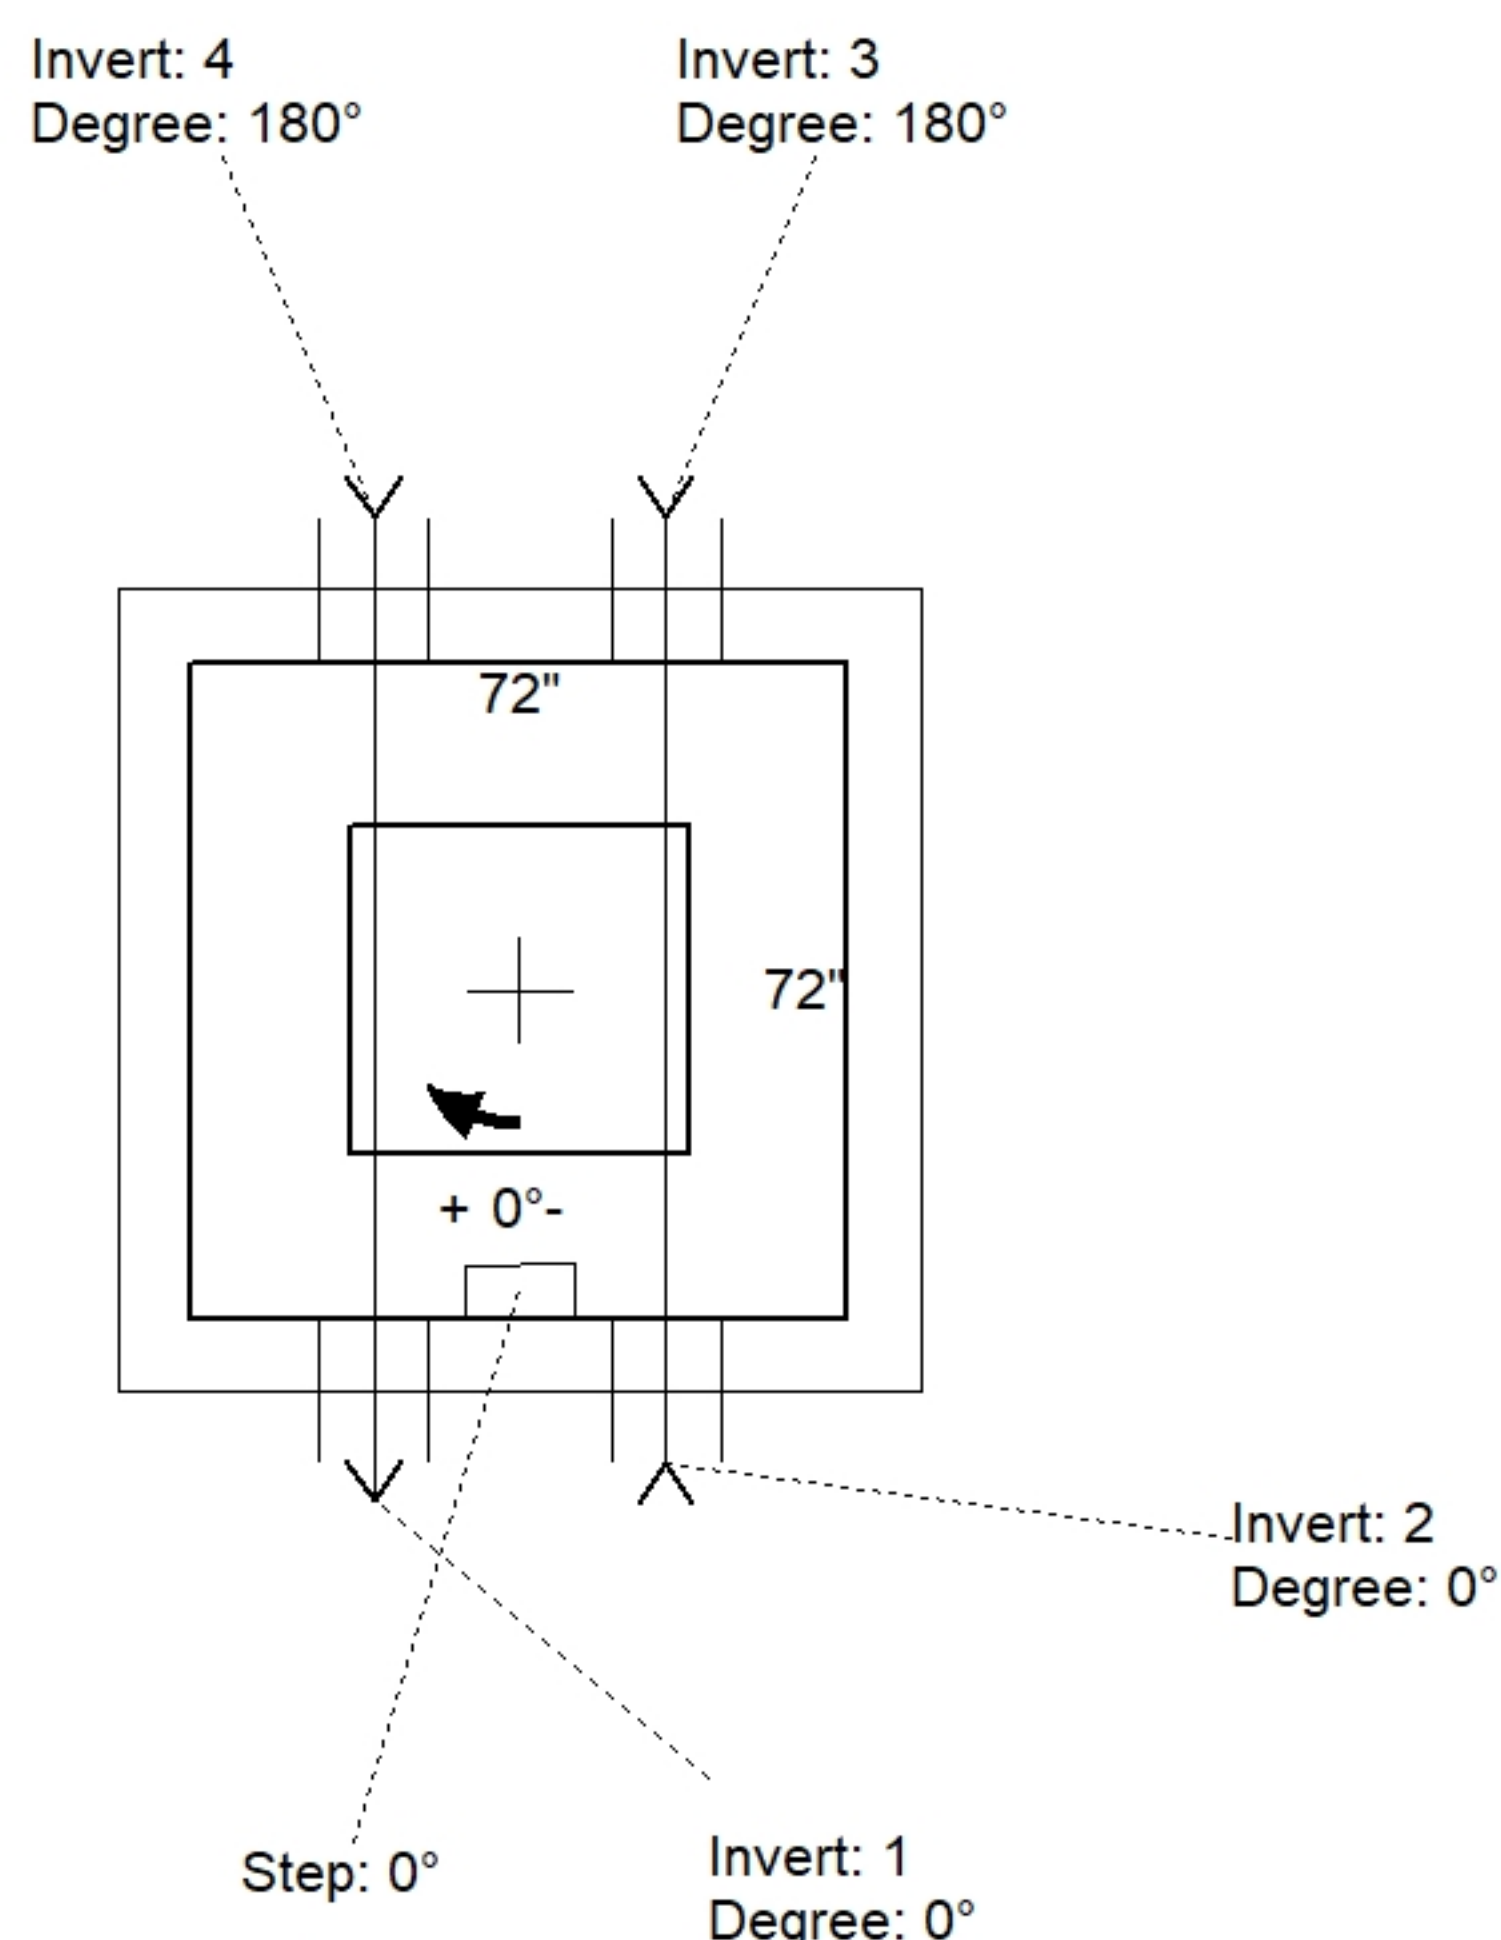

Position	Elev	Angle	Pipe	Pipe OD	Hole	Connector	Up ()	Ref
Rim	643.5'							
Reducer								
Invert 1	638.75'	0°	6" PVC SDR35	6.25"	12"	PSX 12-06 NYLO	12"	P1
Invert 2	638.75'	0°	6" PVC SDR35	6.25"	12"	PSX 12-06 NYLO	12"	P1
Invert 3	638.75'	180°	6" PVC SDR35	6.25"	12"	PSX 12-06 NYLO	12"	P1
Invert 4	638.75'	180°	6" PVC SDR35	6.25"	12"	PSX 12-06 NYLO	12"	P1
Invert 5								
Invert 6								
Invert 7								
Invert 8								

Default - Interior Dimensions

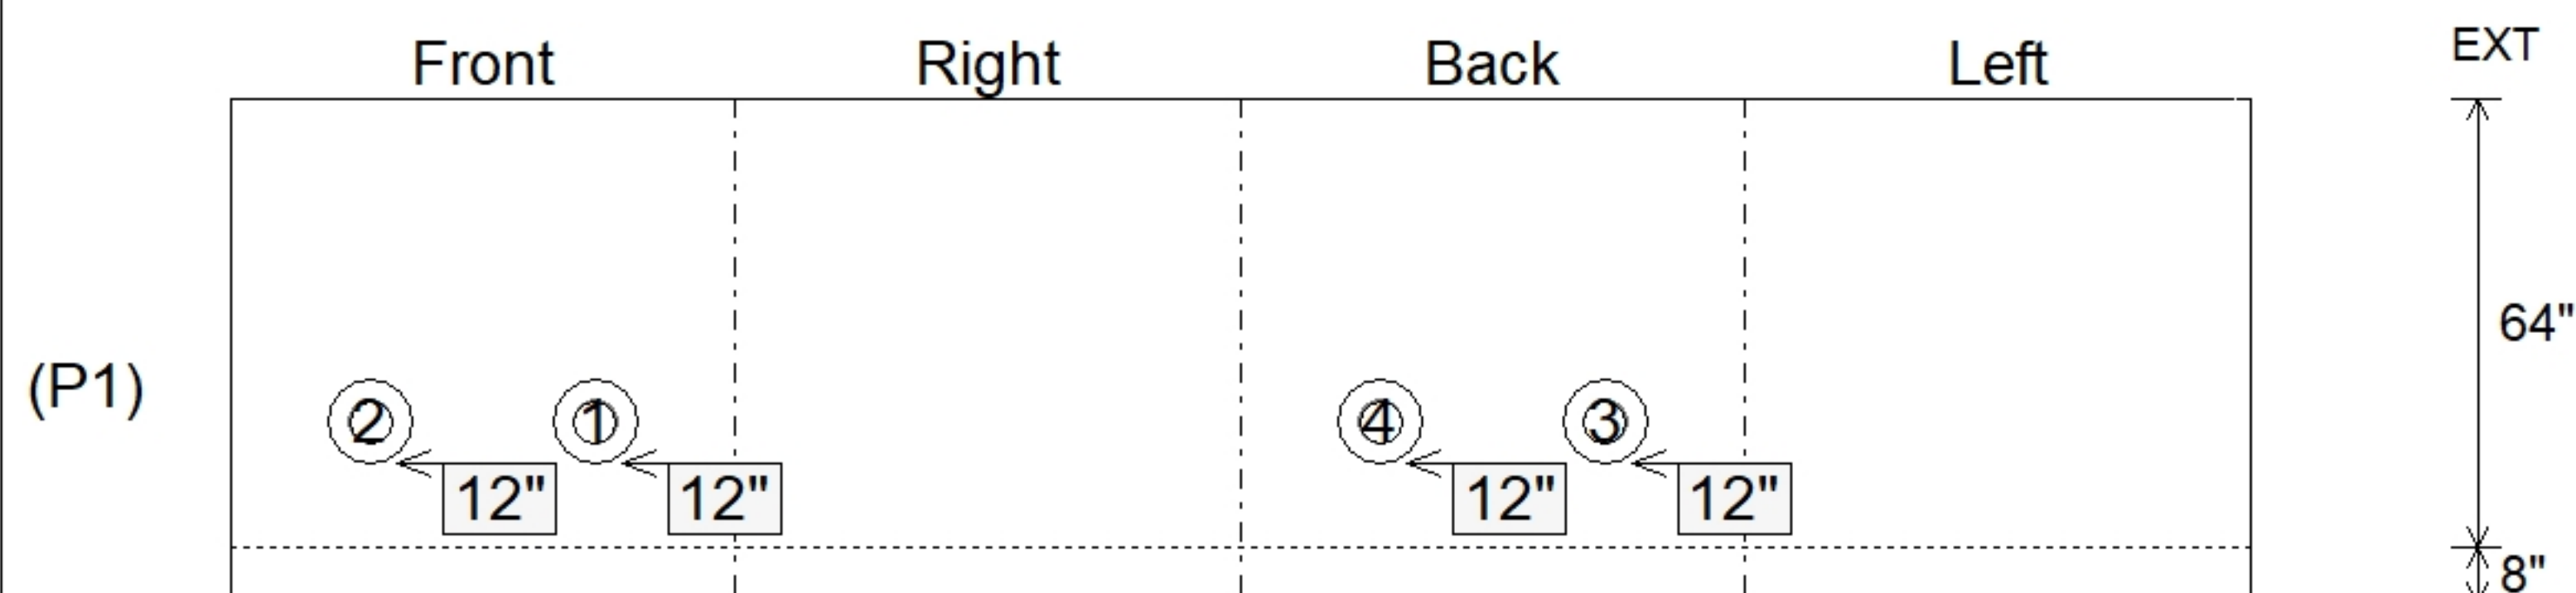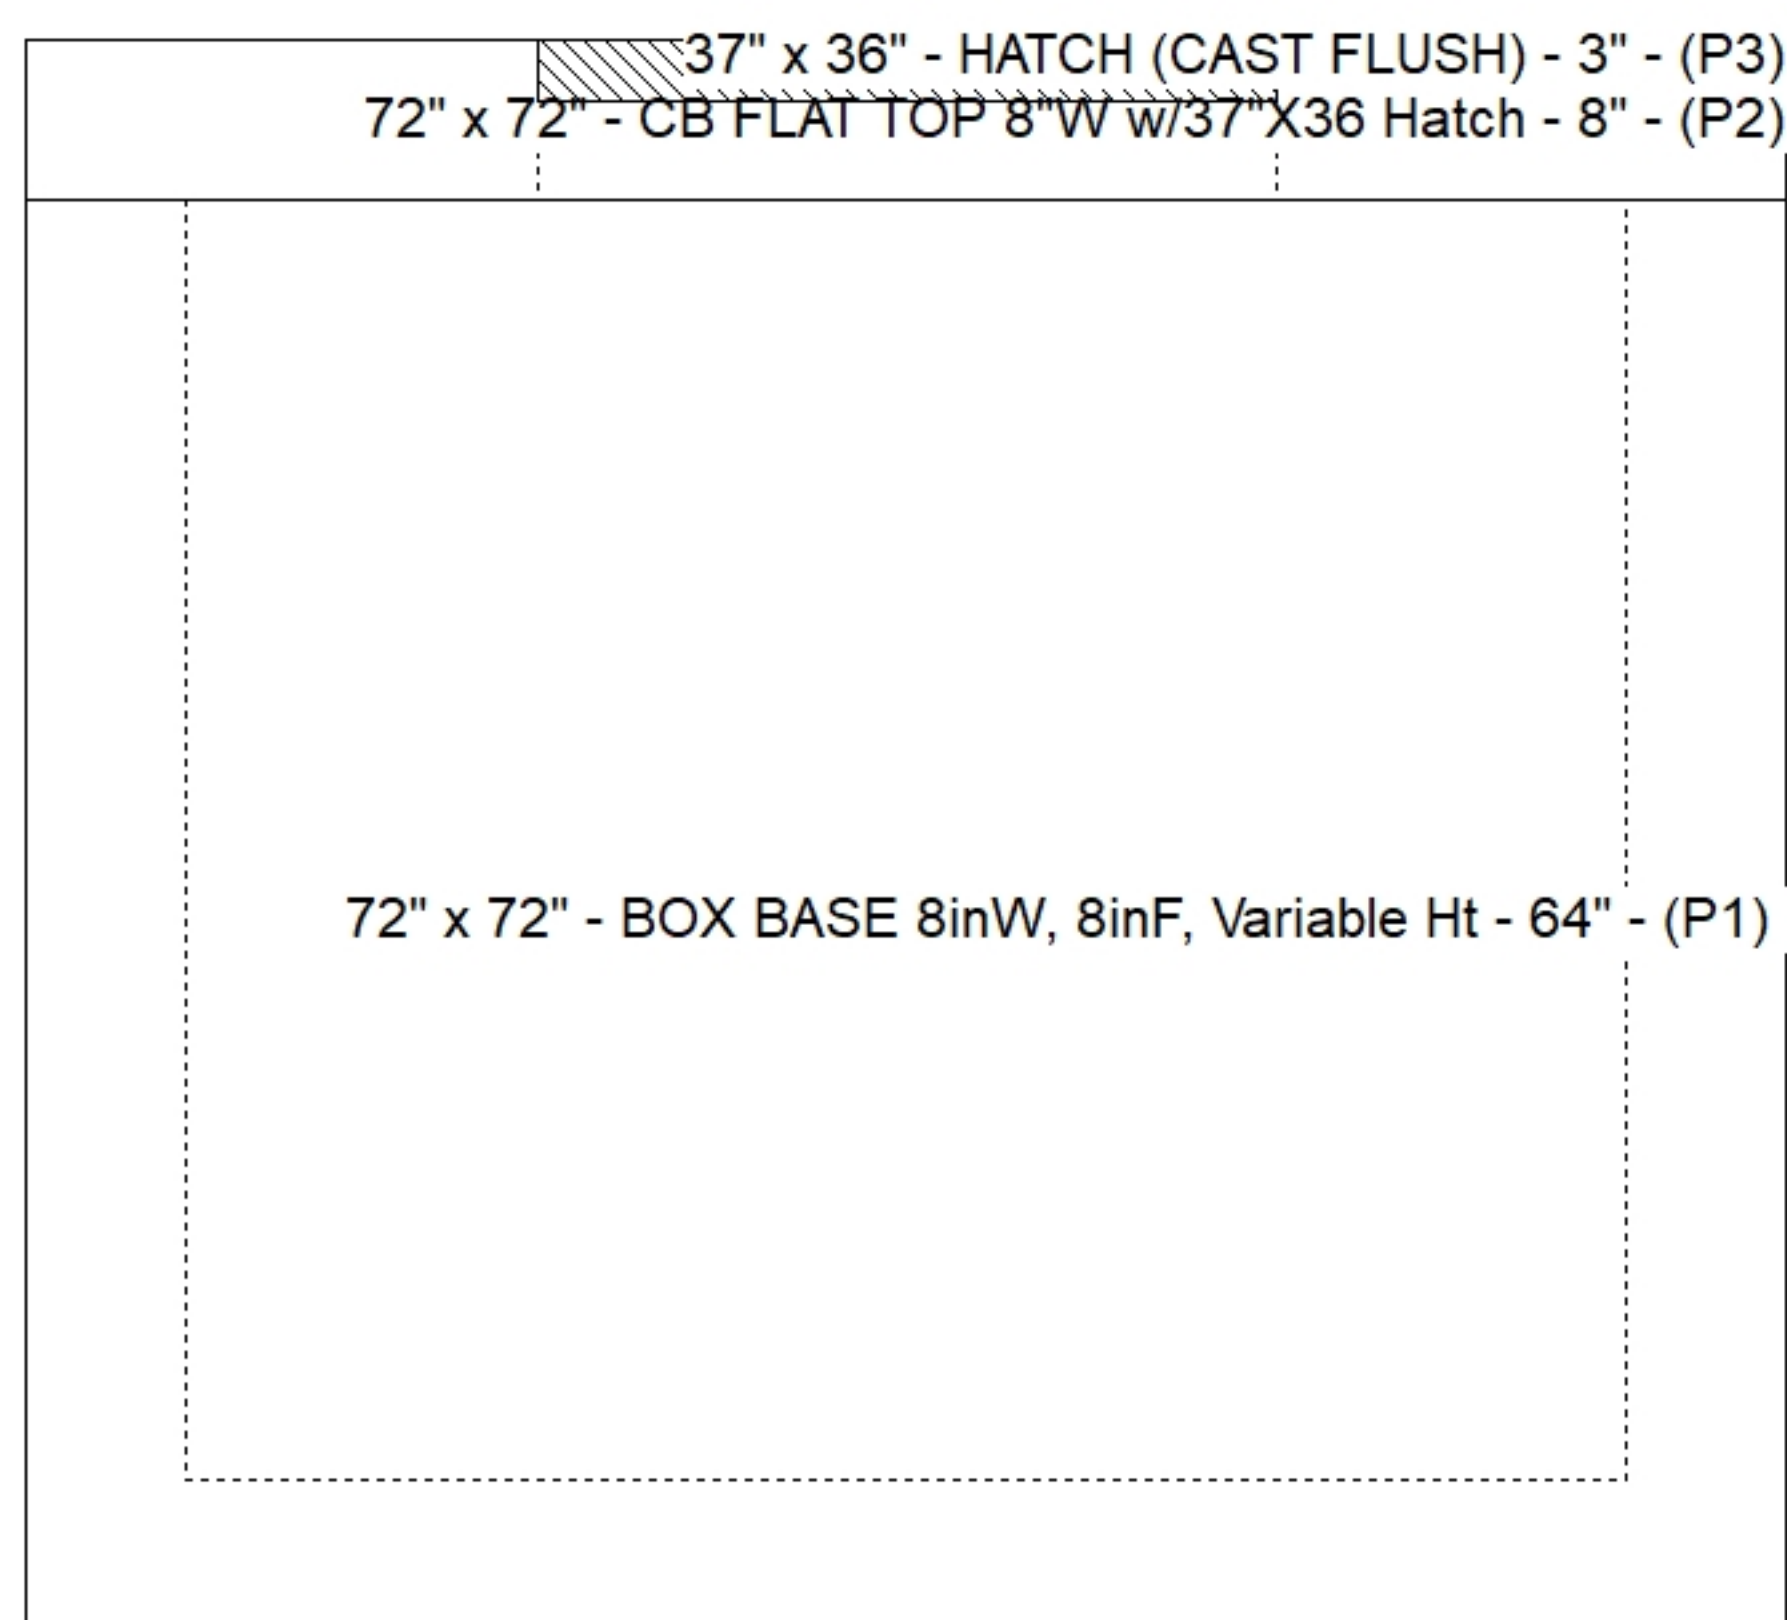

SUBMITTAL
APPROVED BY: