

Contractor: Luttrell & Sons, LLC

TECH: Jared - F

Plant: 100




Slack: 1"

- FLOOR (As .31) #5 BARS AT 12" C.C.E.W.

3) MH Step ML-10-TDS-NCR - 10"


0 lb

Structure Total: 8148 lb

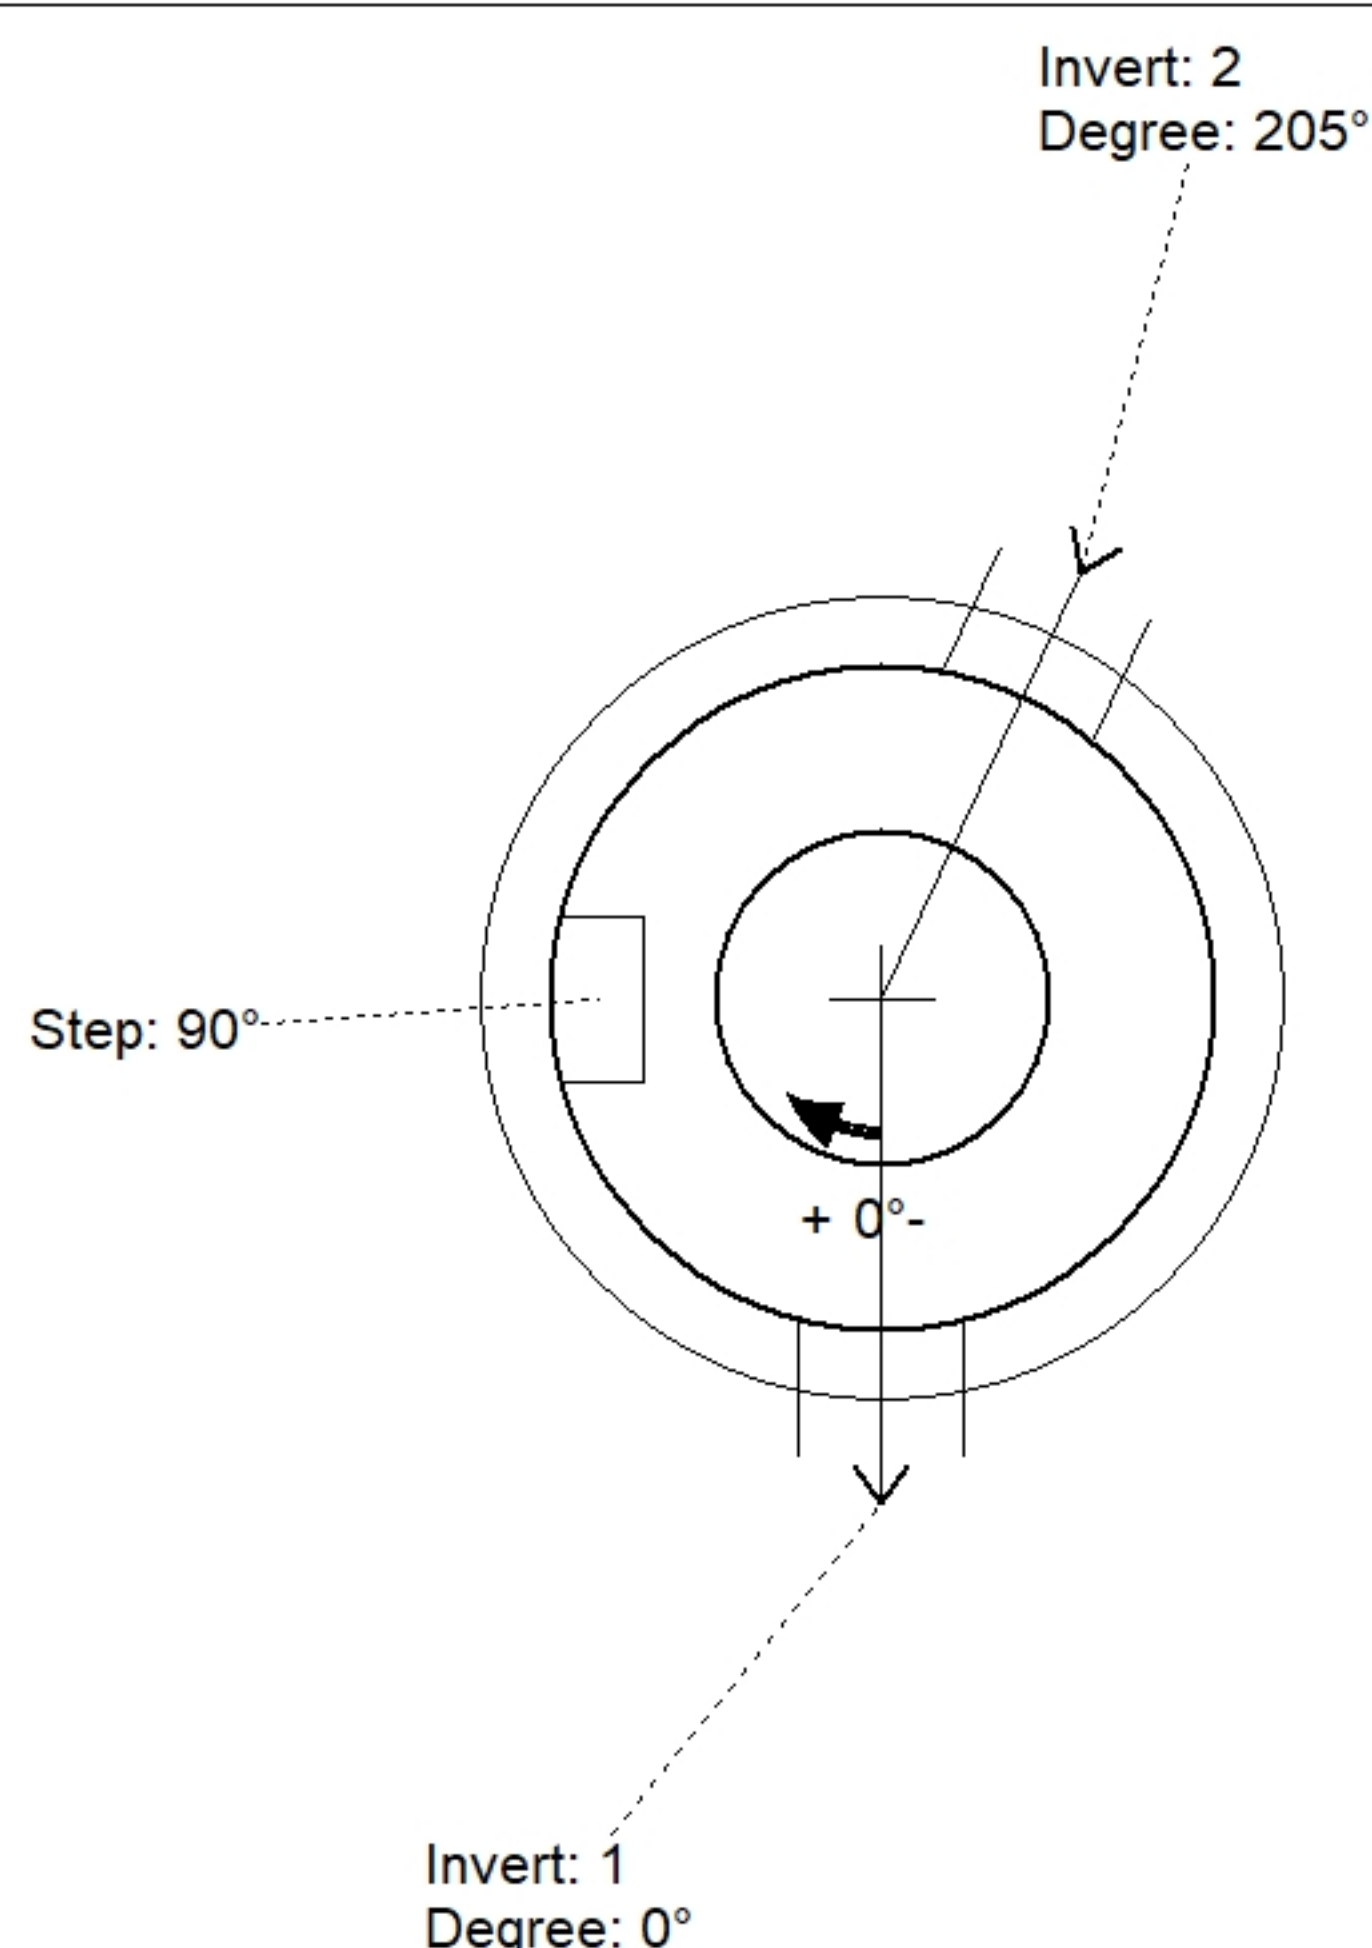

Position	Elev	Angle	Pipe	Pipe OD	Hole	Connector	Up (⌵)	Ref
Rim	643'							
Reducer								
Invert 1	637'	0°	8" PVC SDR35	8.5"	12"	PSX 12-08 NYLO	0"	P1
Invert 2	639'	205°	6" PVC SDR35	6.25"	12"	PSX 12-06 NYLO	23"	P1
Invert 3								
Invert 4								
Invert 5								
Invert 6								
Invert 7								
Invert 8								

Default - Interior Dimensions

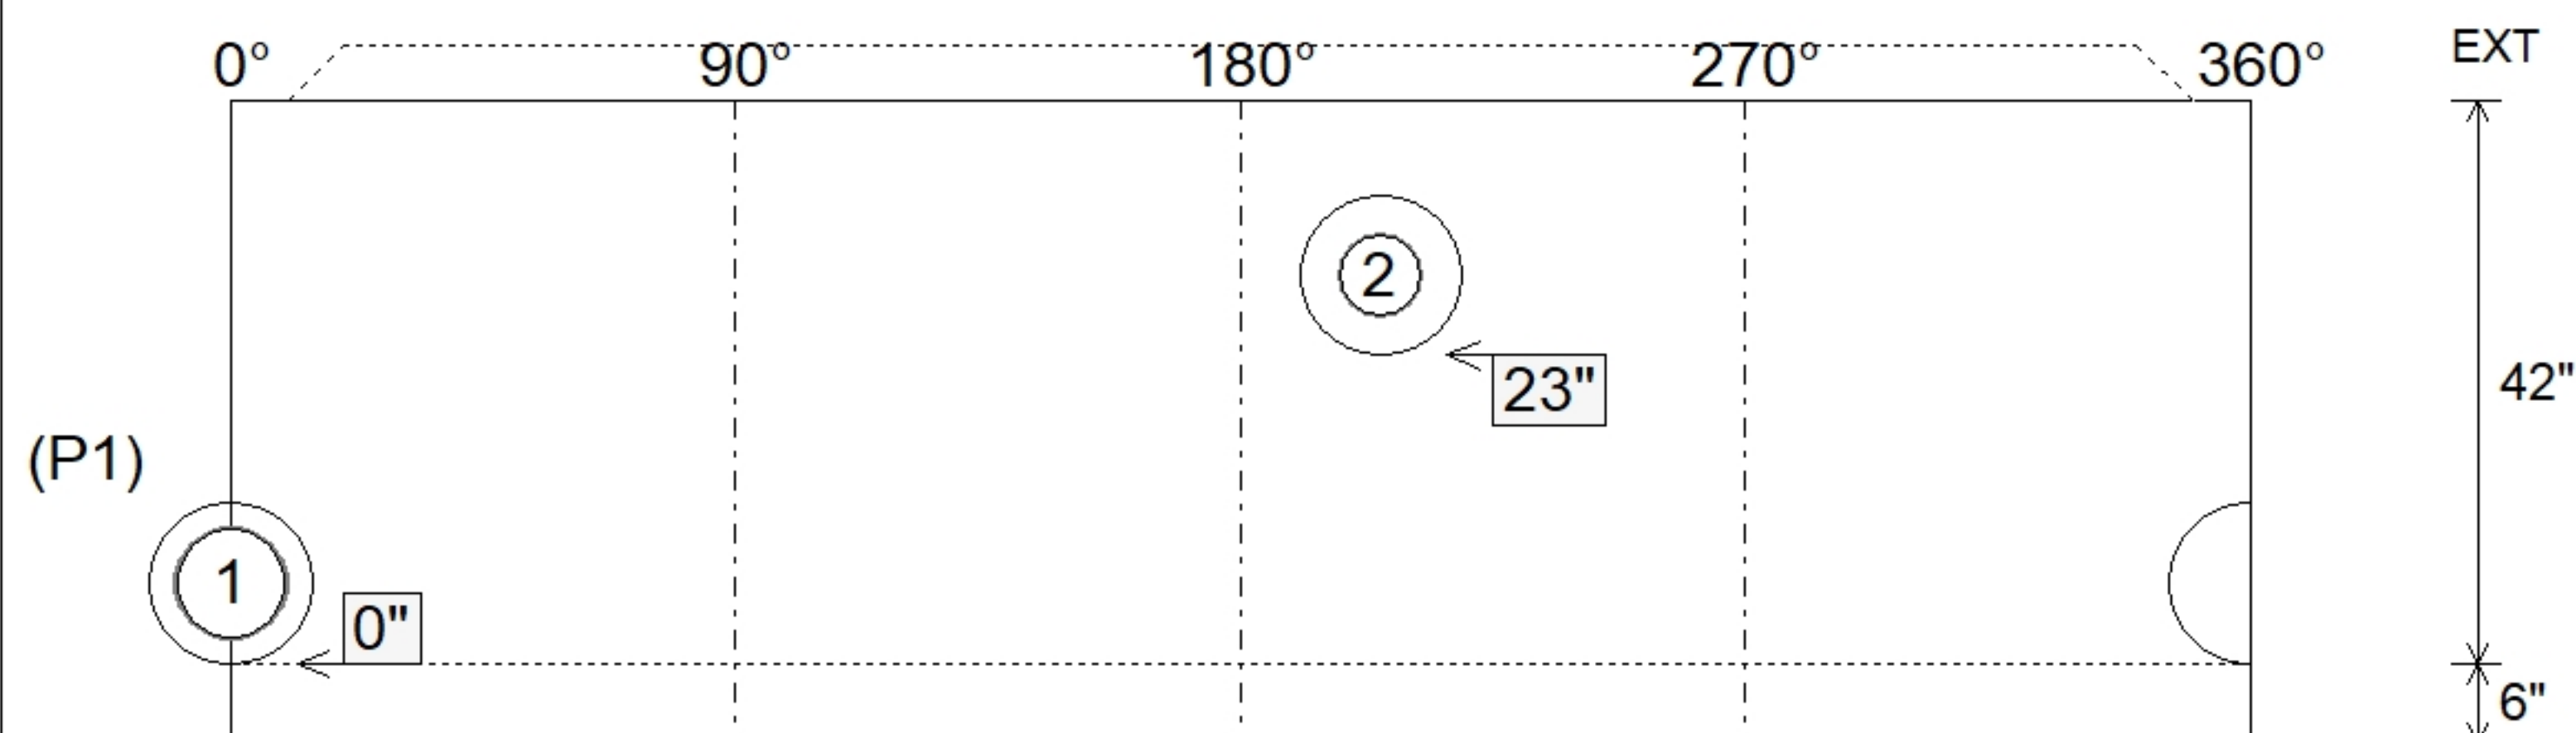

Submittal Drawing
8/10/2026 9:52:46 AM

SUBMITTAL
APPROVED BY: