

Contractor: Luttrell & Sons, LLC

TECH: Jared - F

Plant: 100





Slack: 1.8"

- FLOOR (As .31) #5 BARS AT 12" C.C.E.W.

2) MH Step ML-10-TDS-NCR - 10"


0 lb

Structure Total: 7999 lb

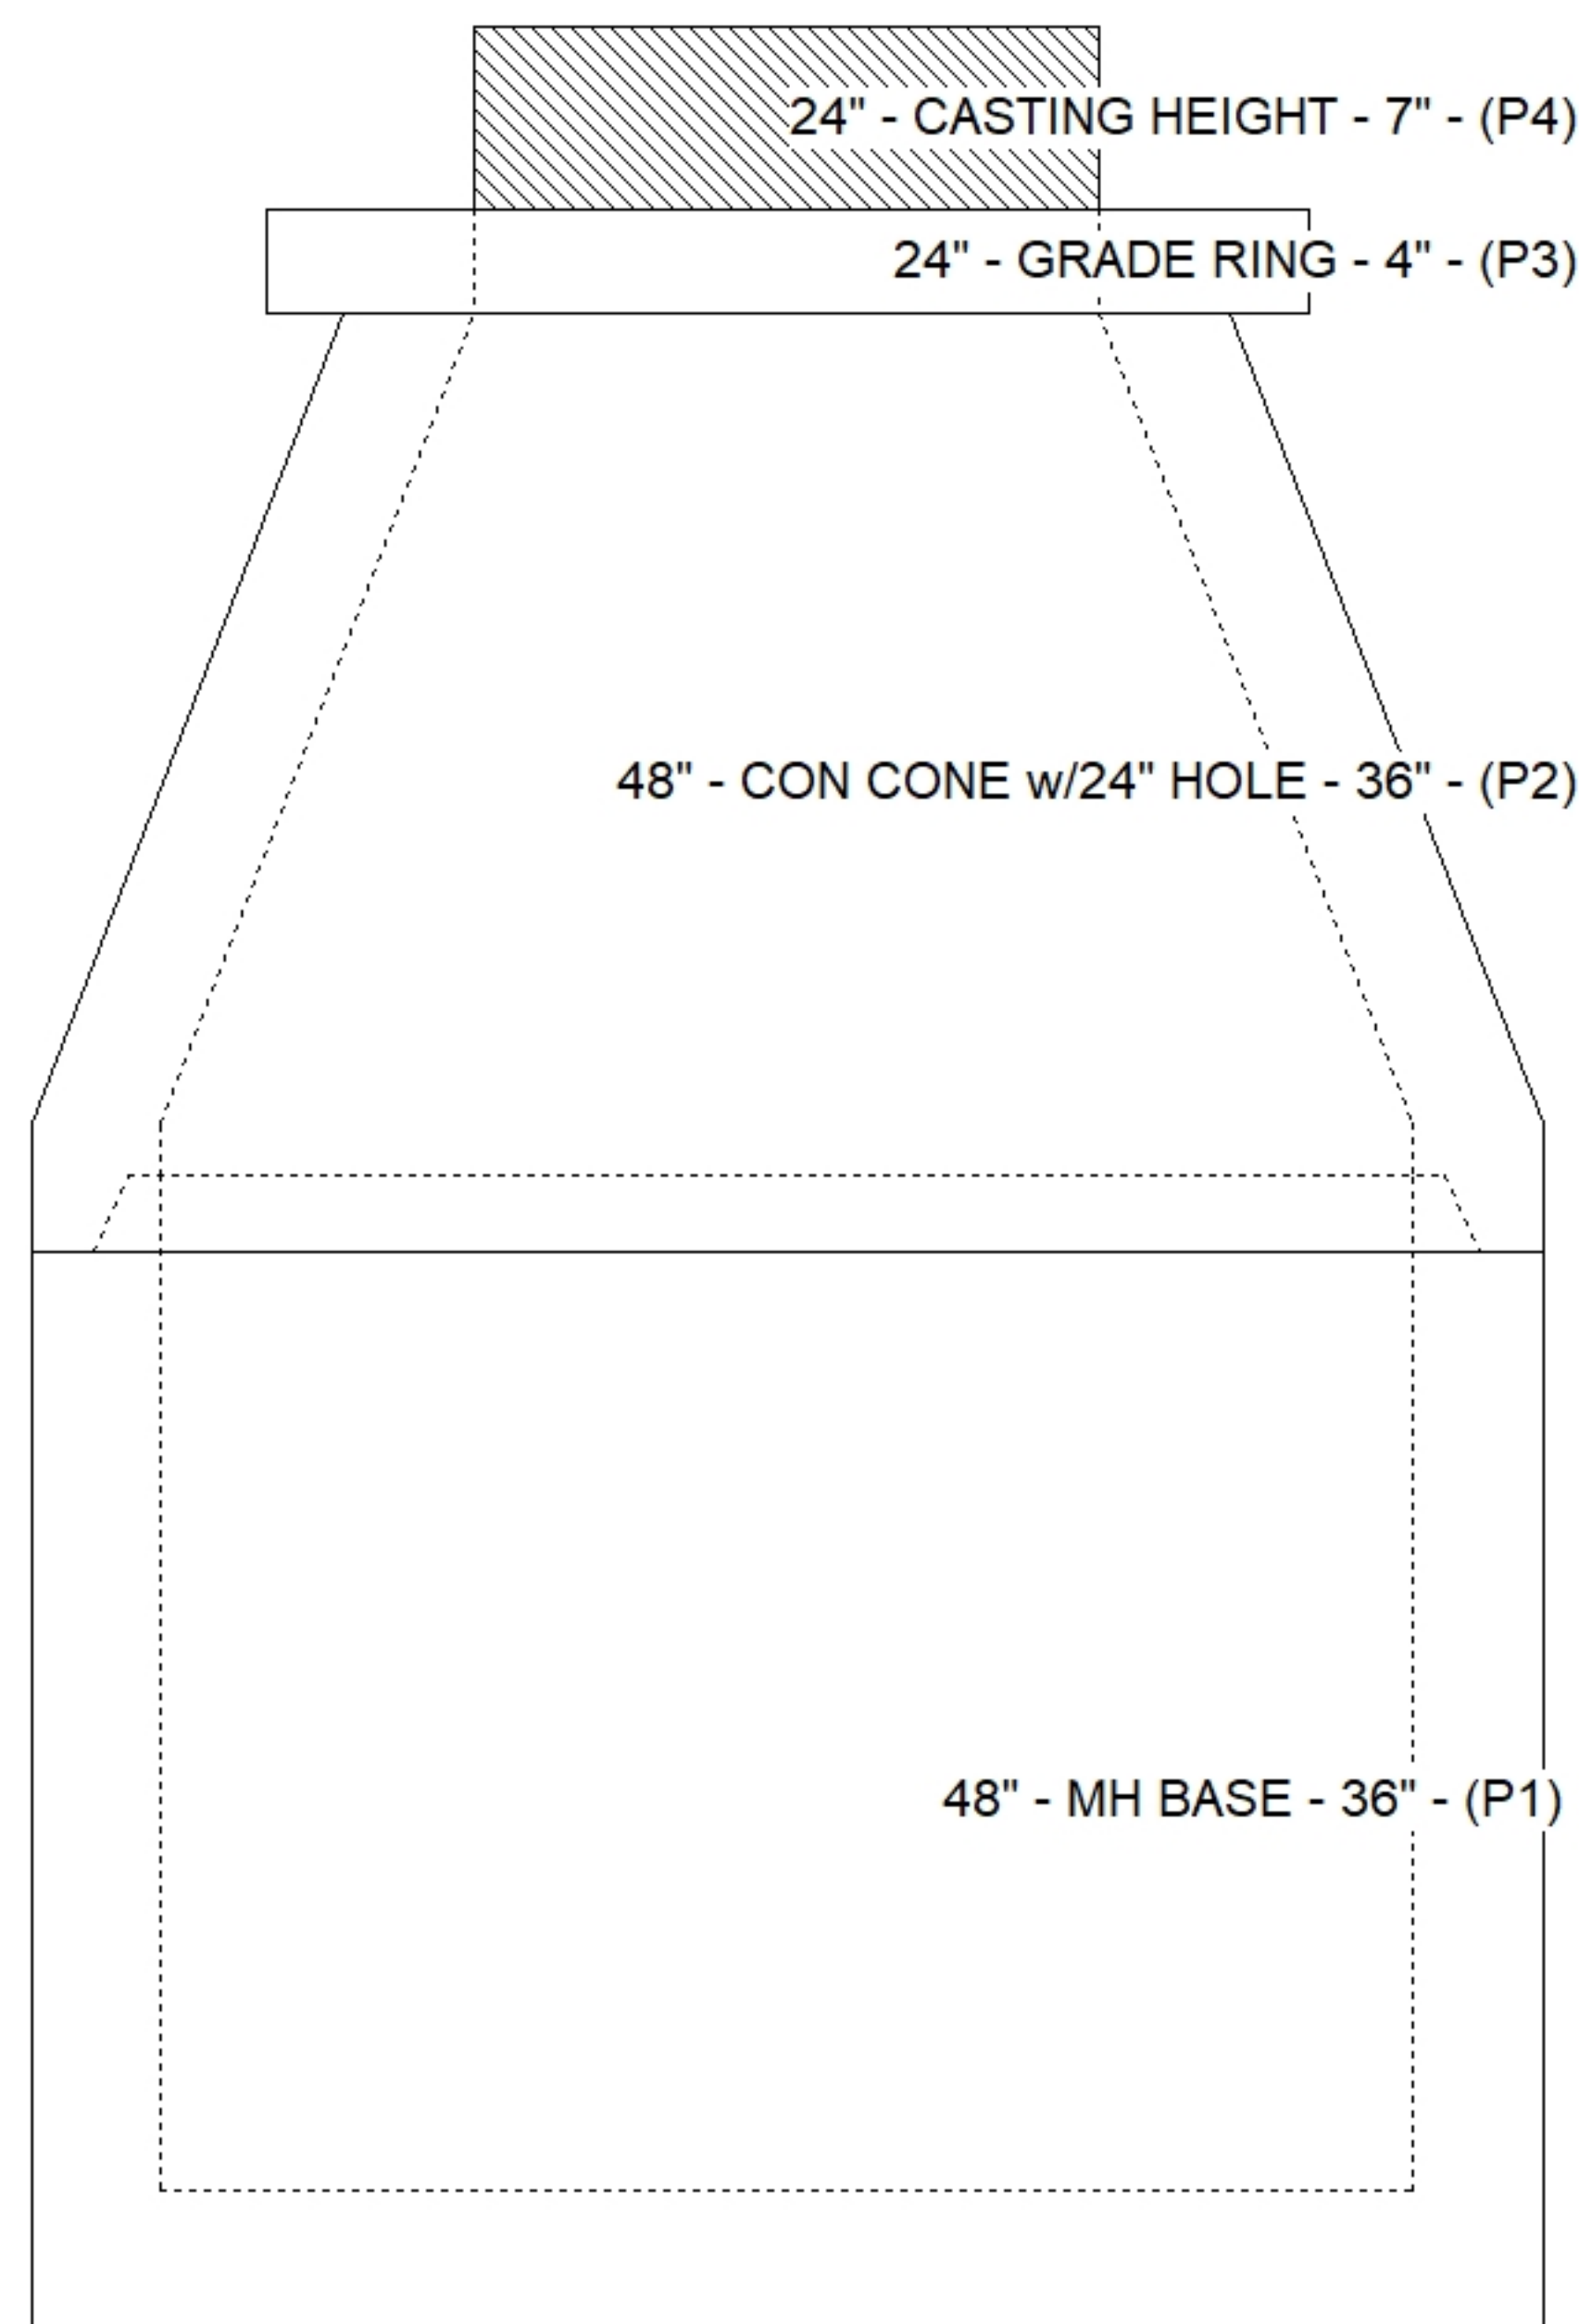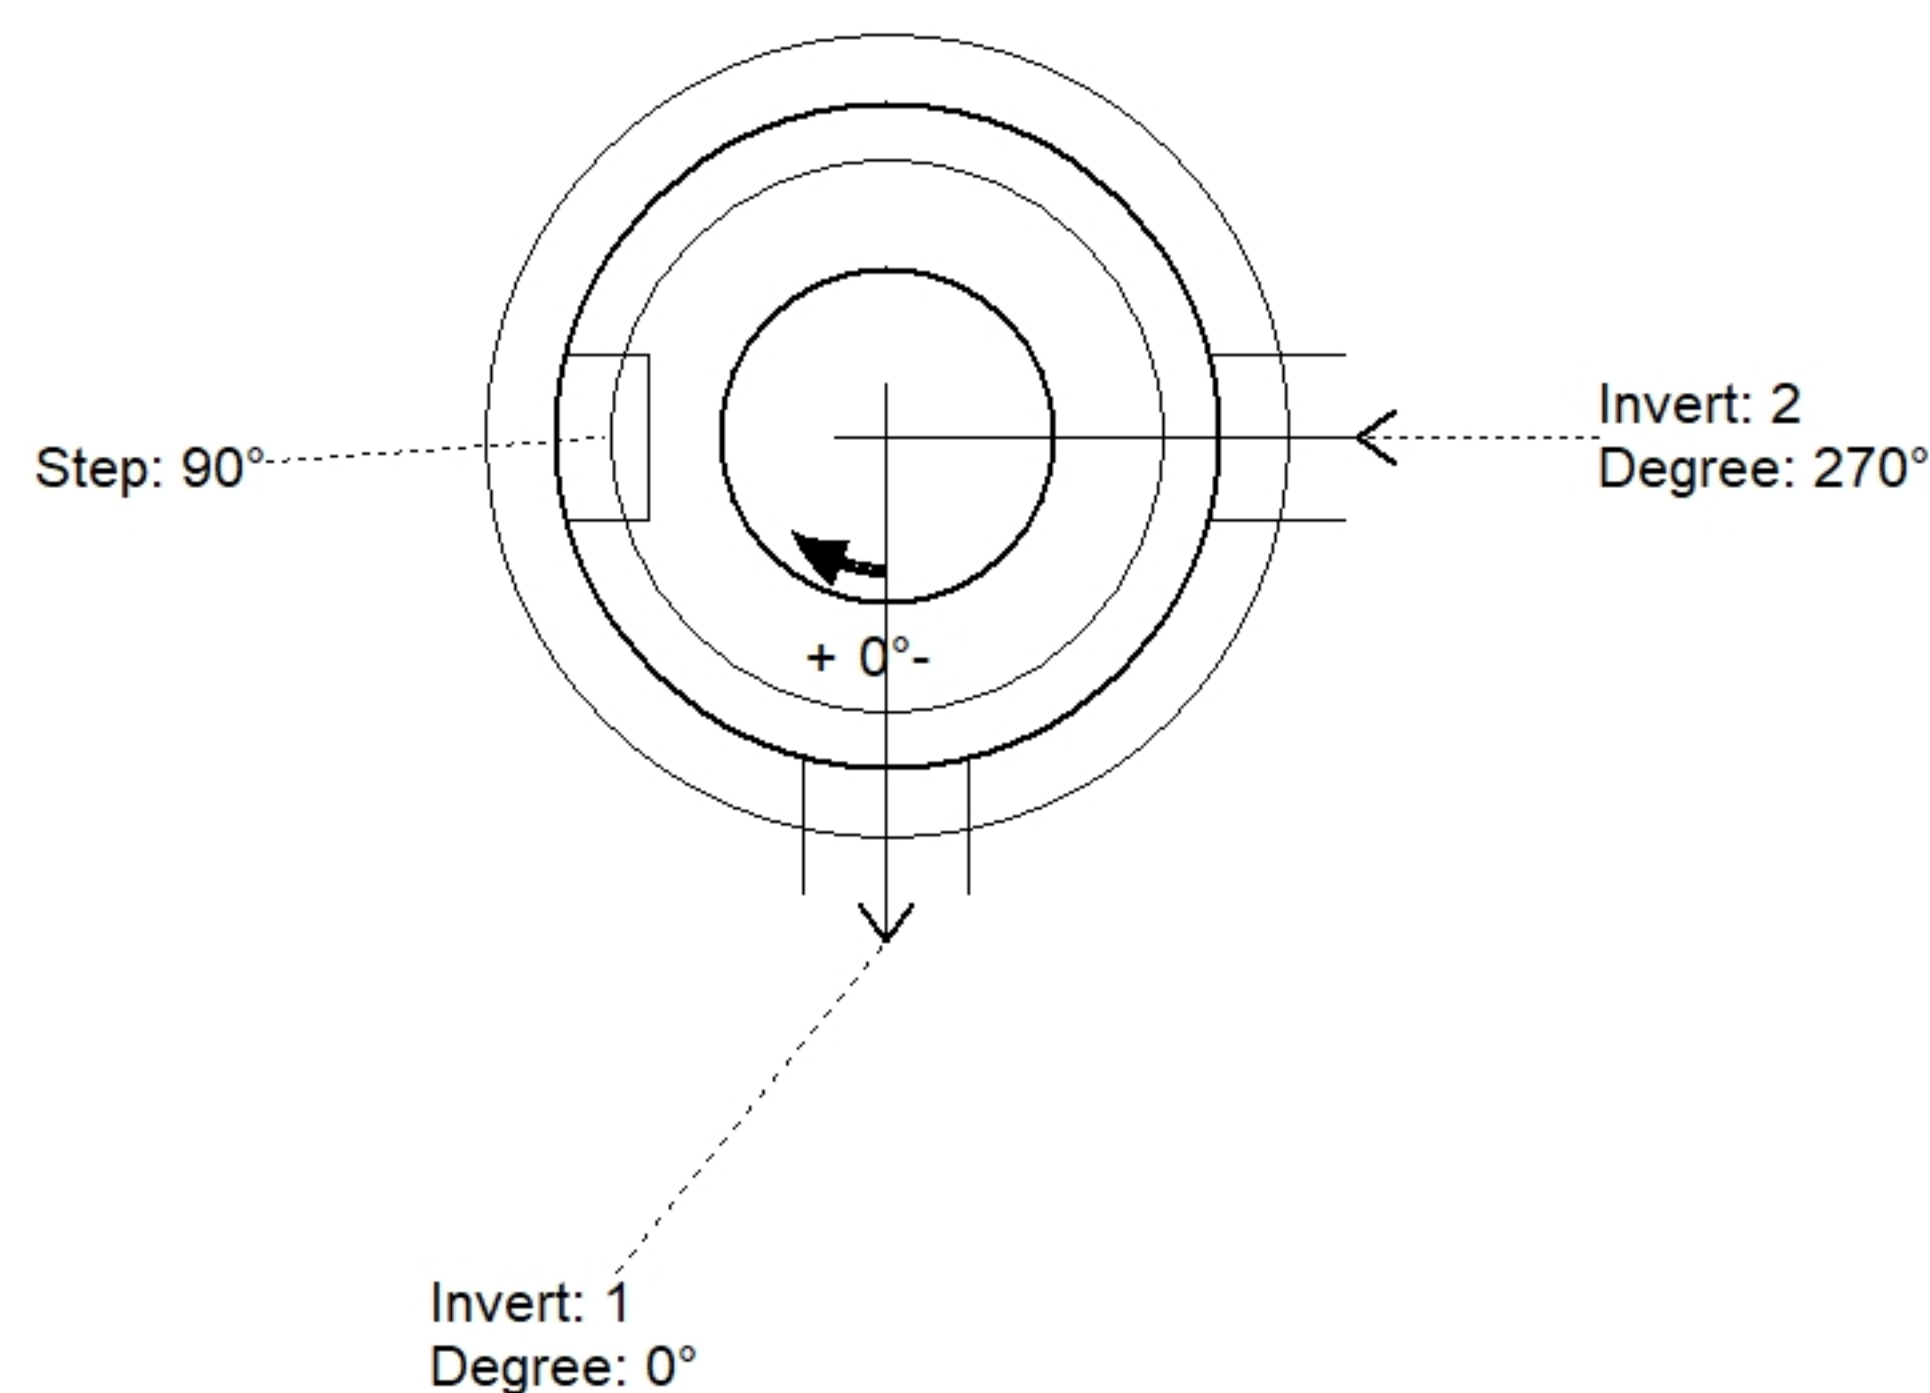

Position	Elev	Angle	Pipe	Pipe OD	Hole	Connector	Up (⌵)	Ref
Rim	496'							
Reducer								
Invert 1	489.1'	0°	8" PVC SDR35	8.5"	12"	PSX 12-08 NYLO	0"	P1
Invert 2	489.4'	270°	8" PVC SDR35	8.5"	12"	PSX 12-08 NYLO	3.6"	P1
Invert 3								
Invert 4								
Invert 5								
Invert 6								
Invert 7								
Invert 8								

Default - Interior Dimensions

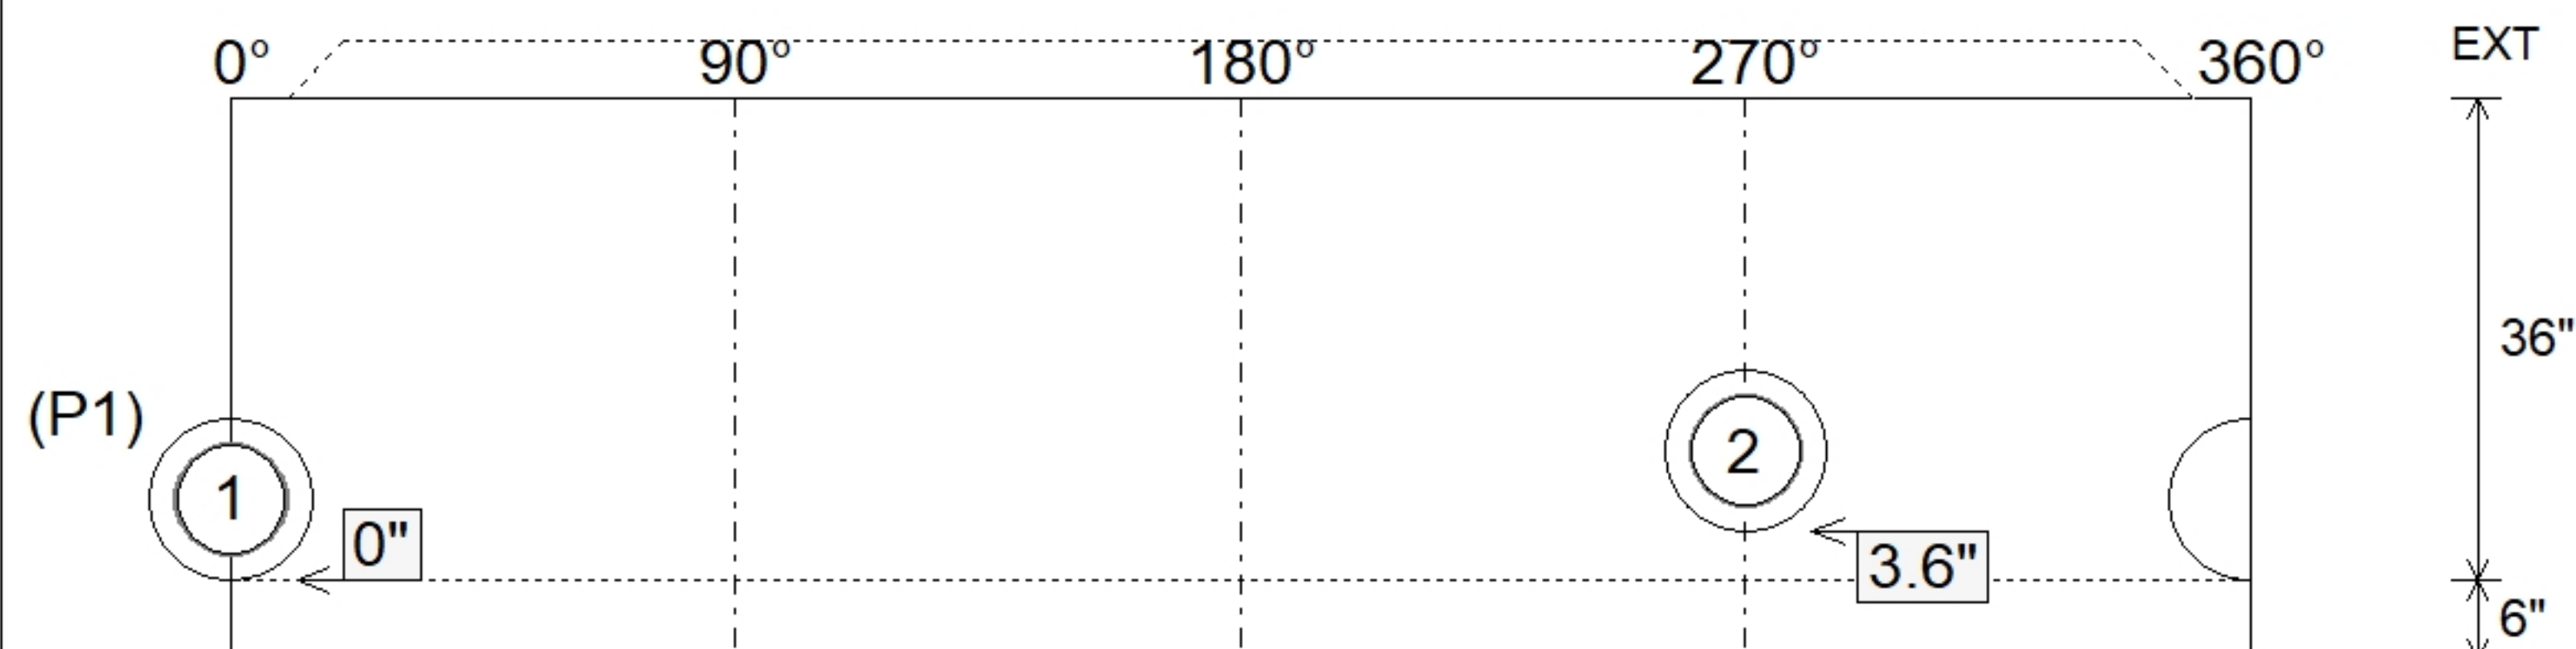

SUBMITTAL
APPROVED BY: