

Contractor: Luttrell & Sons, LLC


TECH: Jared - F

Plant: 100




Slack: 0"


Structure Total: 75377 lb

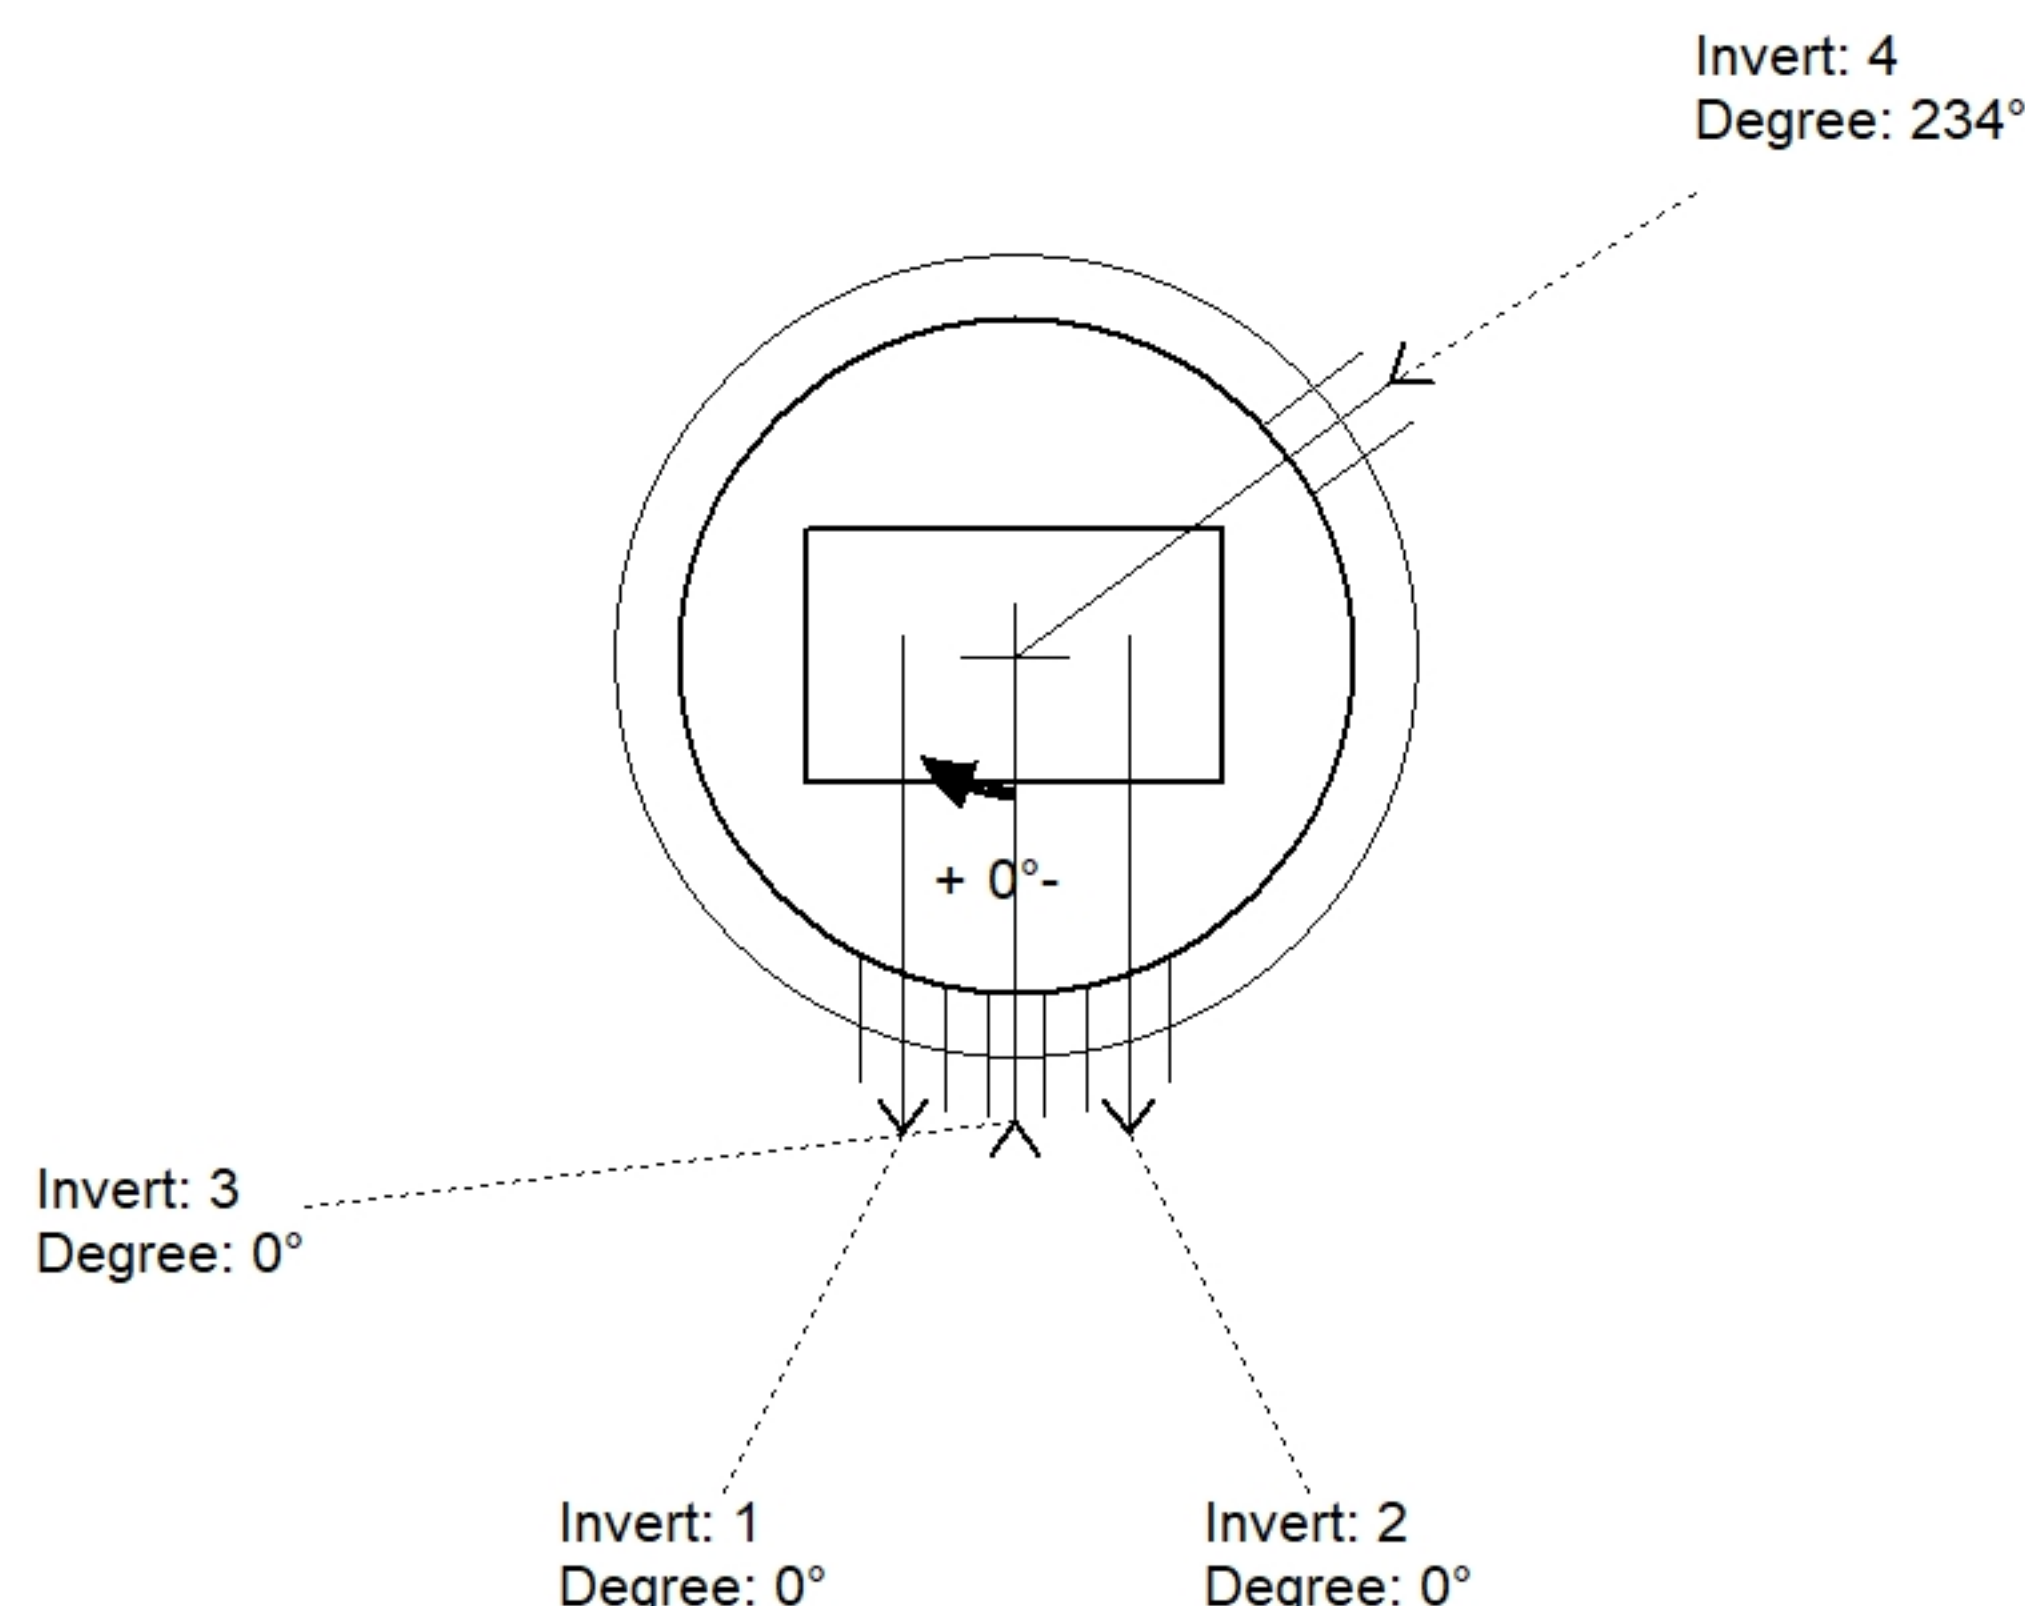

Position	Elev	Angle	Pipe	Pipe OD	Hole	Connector	Up (')	Ref
Rim	546'							
Reducer								
Invert 1	541.25'	0°	6" PVC SDR35	6.25"	12"	PSX 12-06 NYLO	61"	P2
Invert 2	541.25'	0°	6" PVC SDR35	6.25"	12"	PSX 12-06 NYLO	61"	P2
Invert 3	539.75'	0°	3" PVC SDR35	3.25"	8"	PSX 8QRS-S NYLO	43.5"	P2
Invert 4	537.25'	234°	8" PVC SDR35	8.5"	12"	PSX 12-08 NYLO	14"	P2
Invert 5								
Invert 6								
Invert 7								
Invert 8								

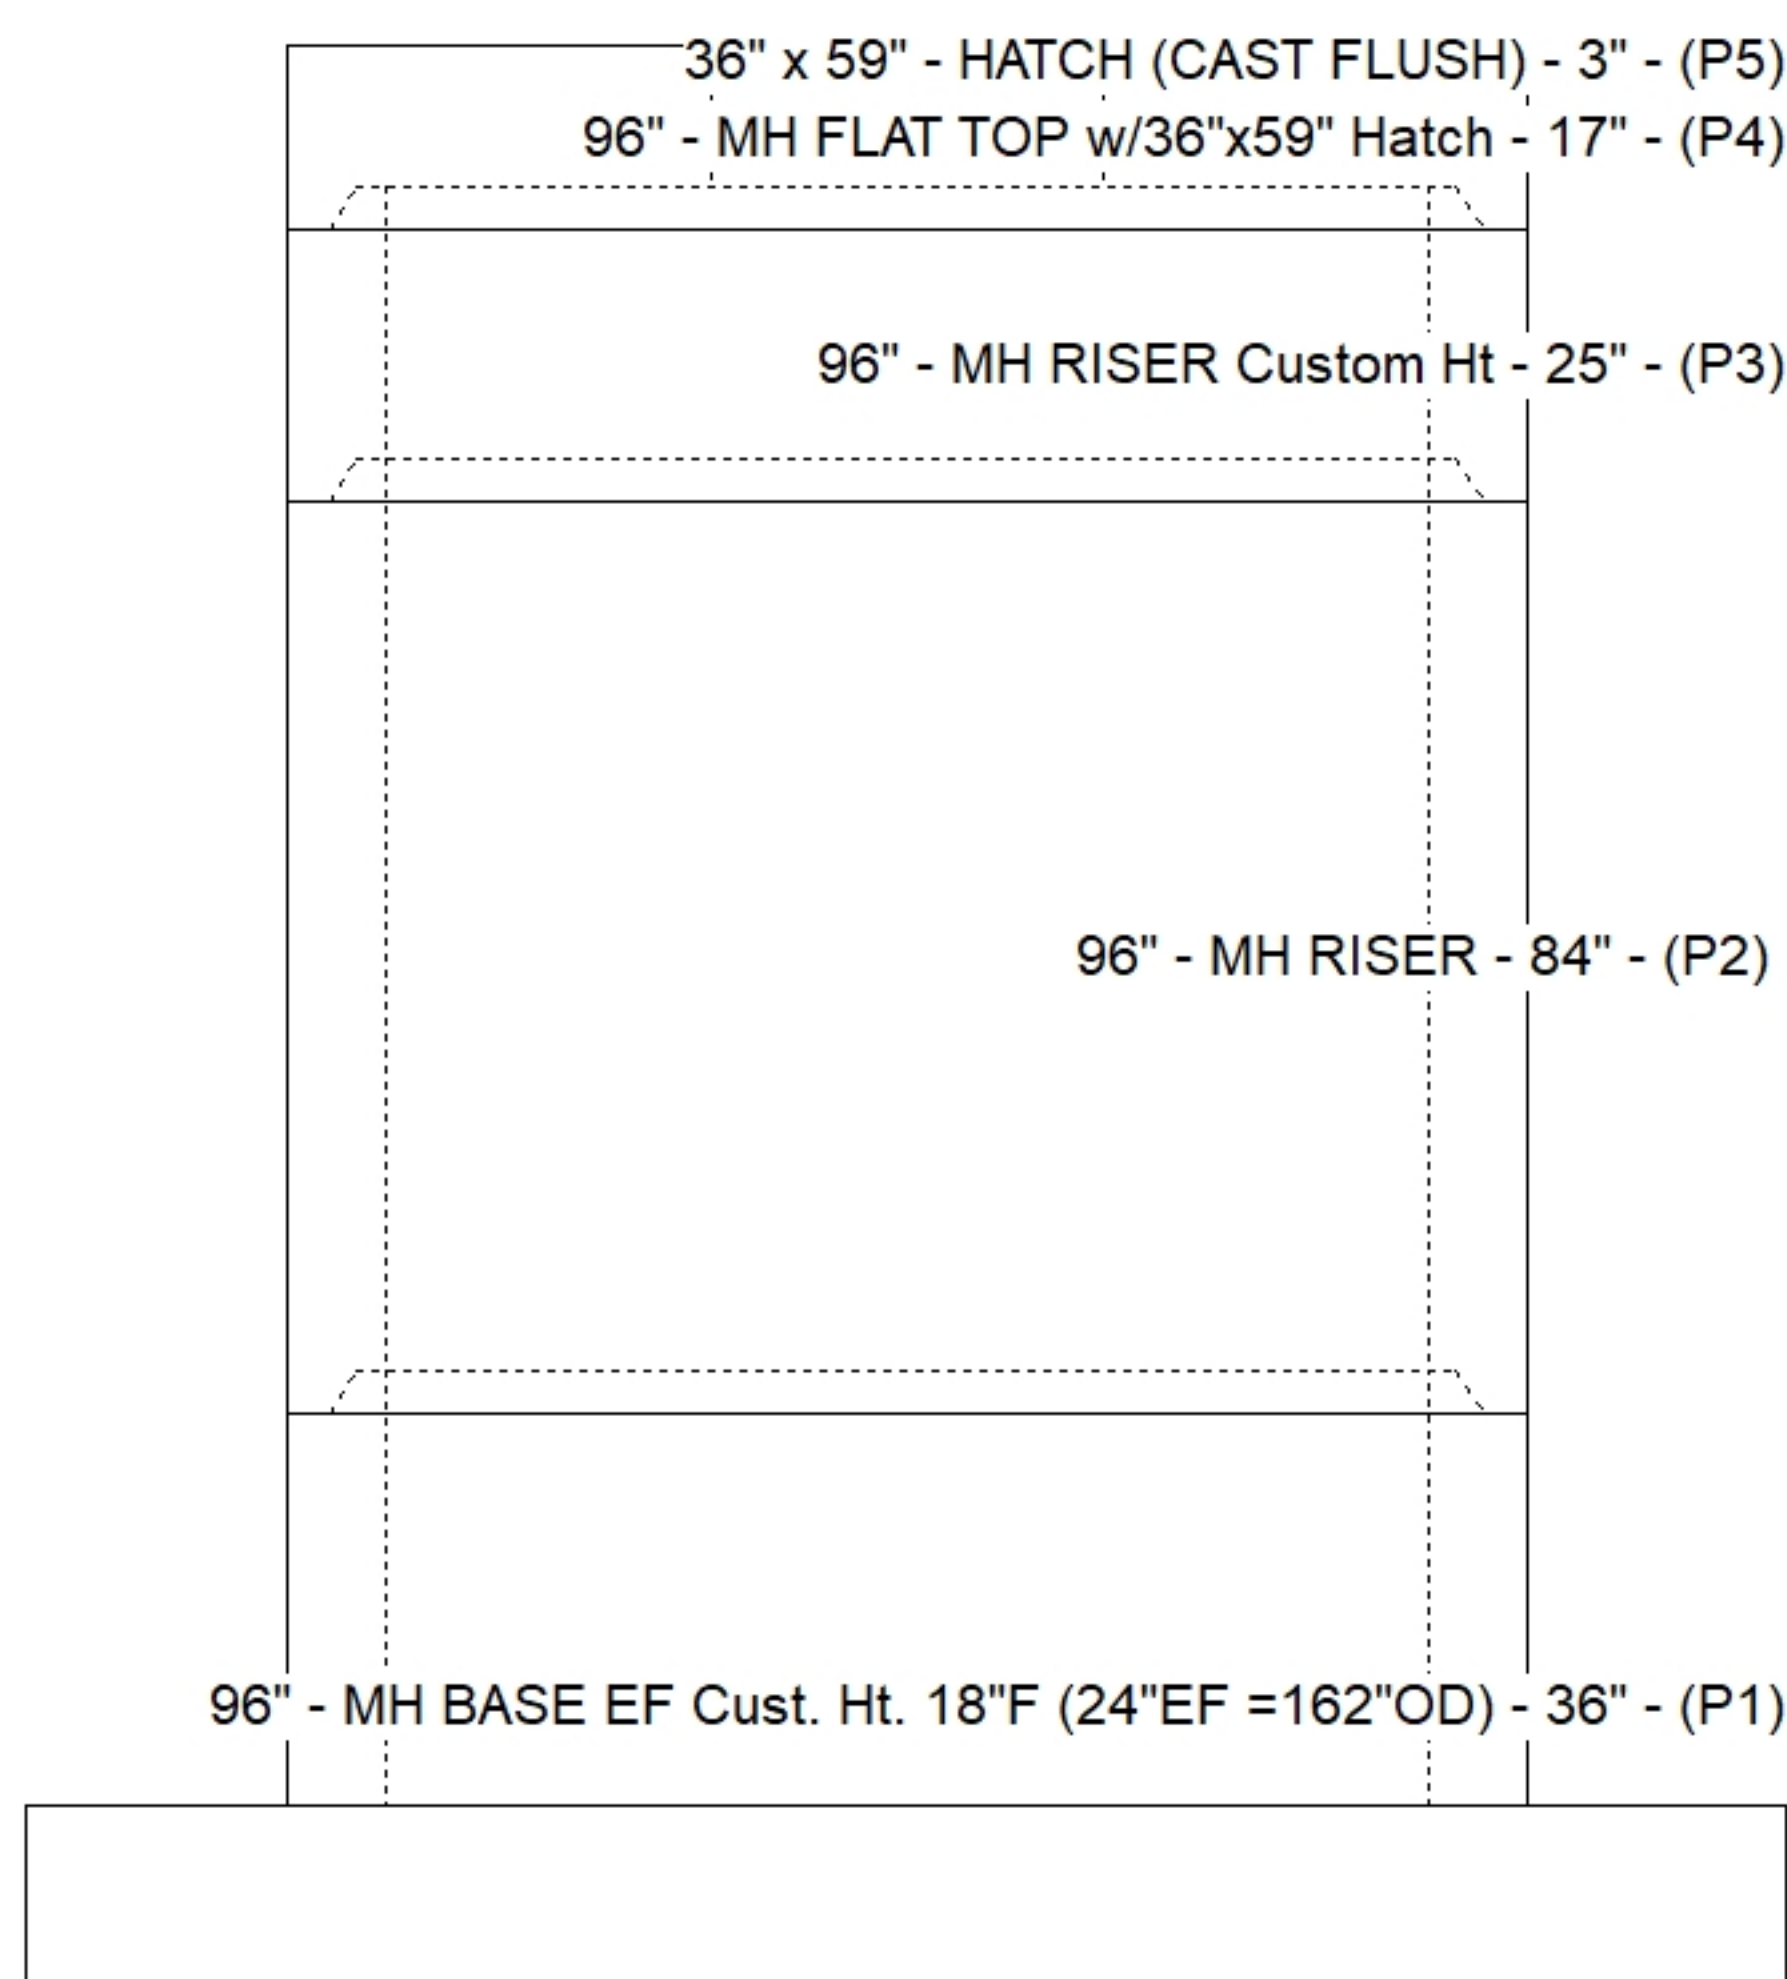

Default - Interior Dimensions

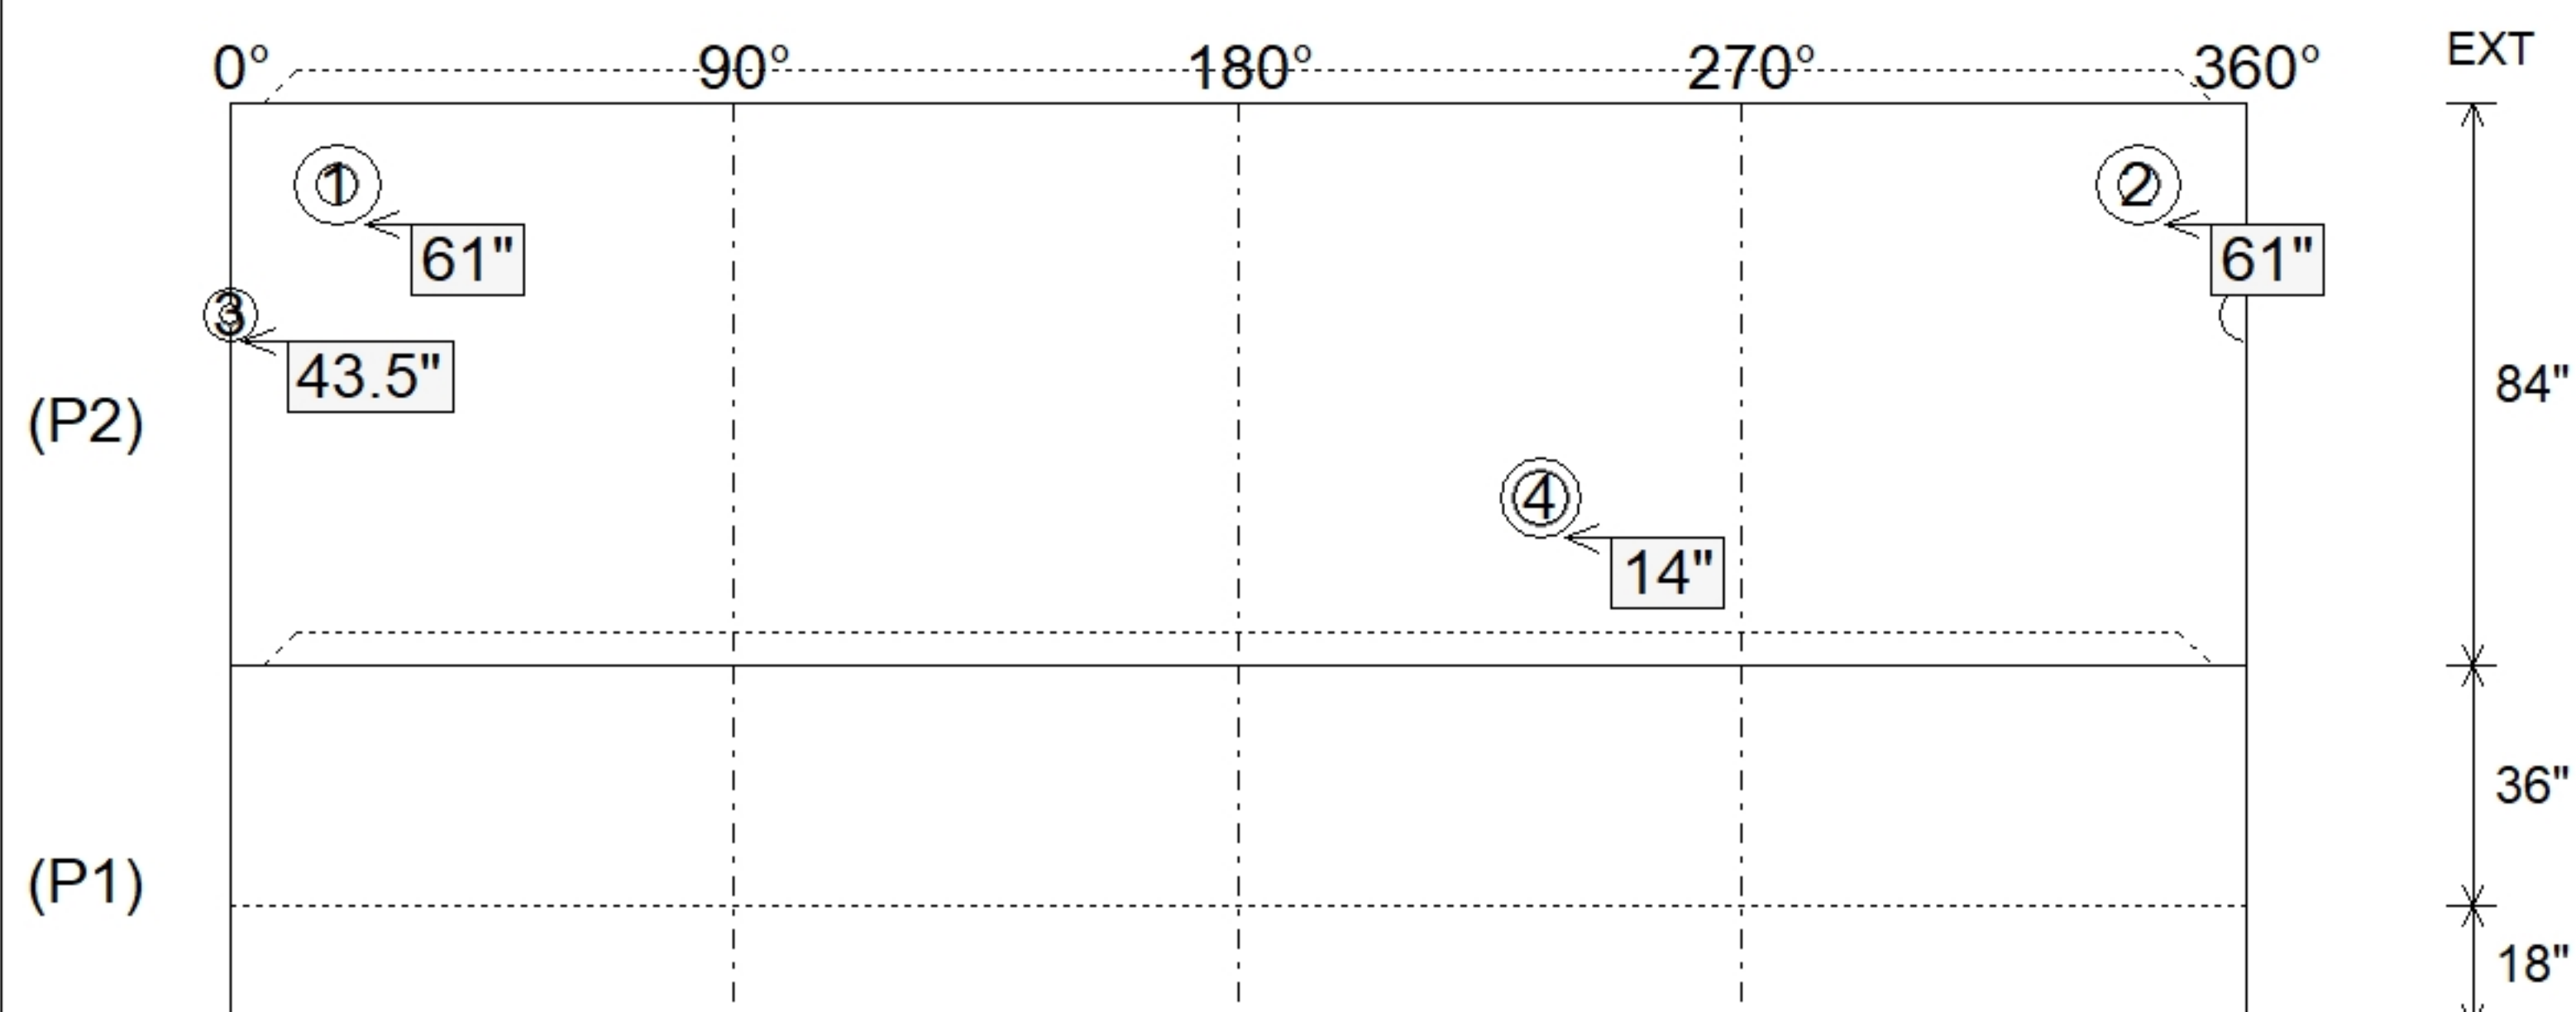

Submittal Drawing
8/10/2026 9:52:48 AM

SUBMITTAL
APPROVED BY: