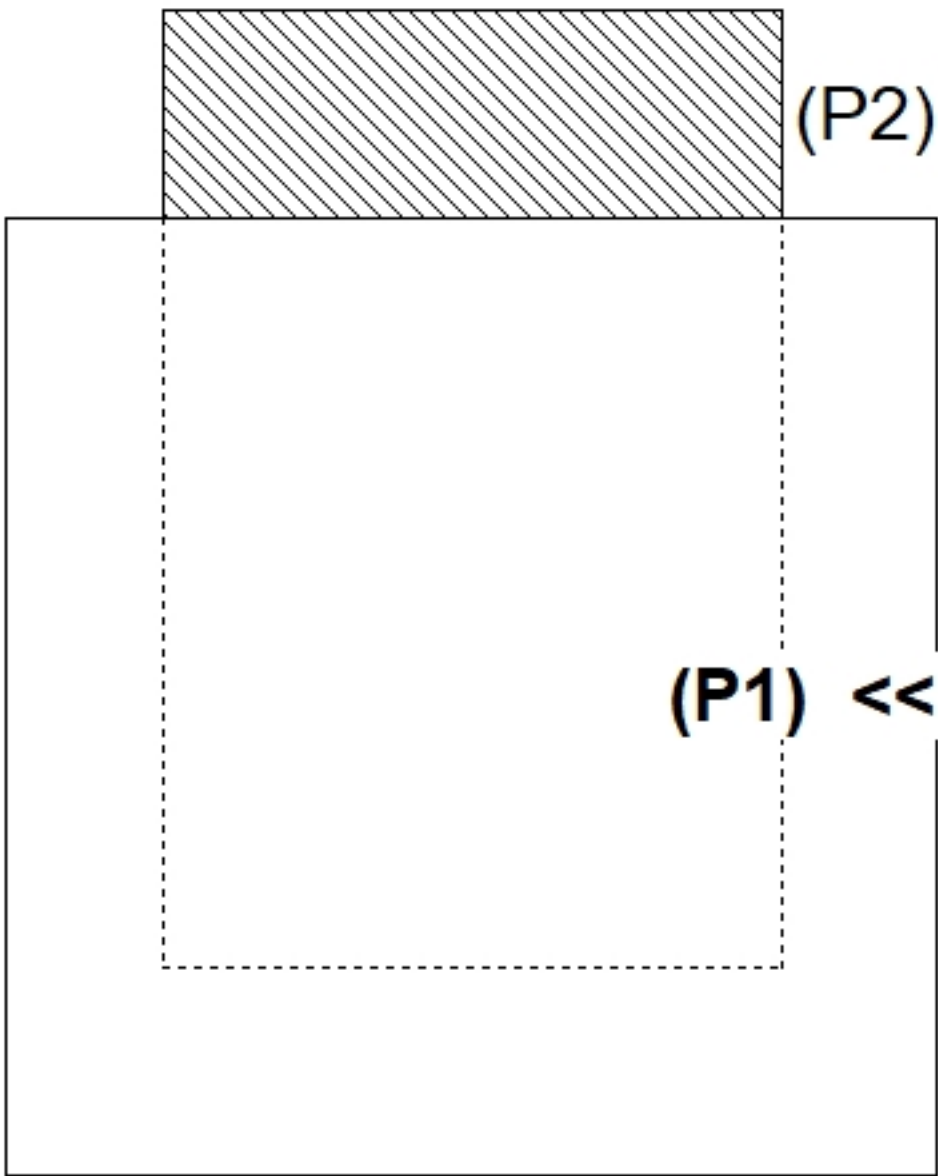
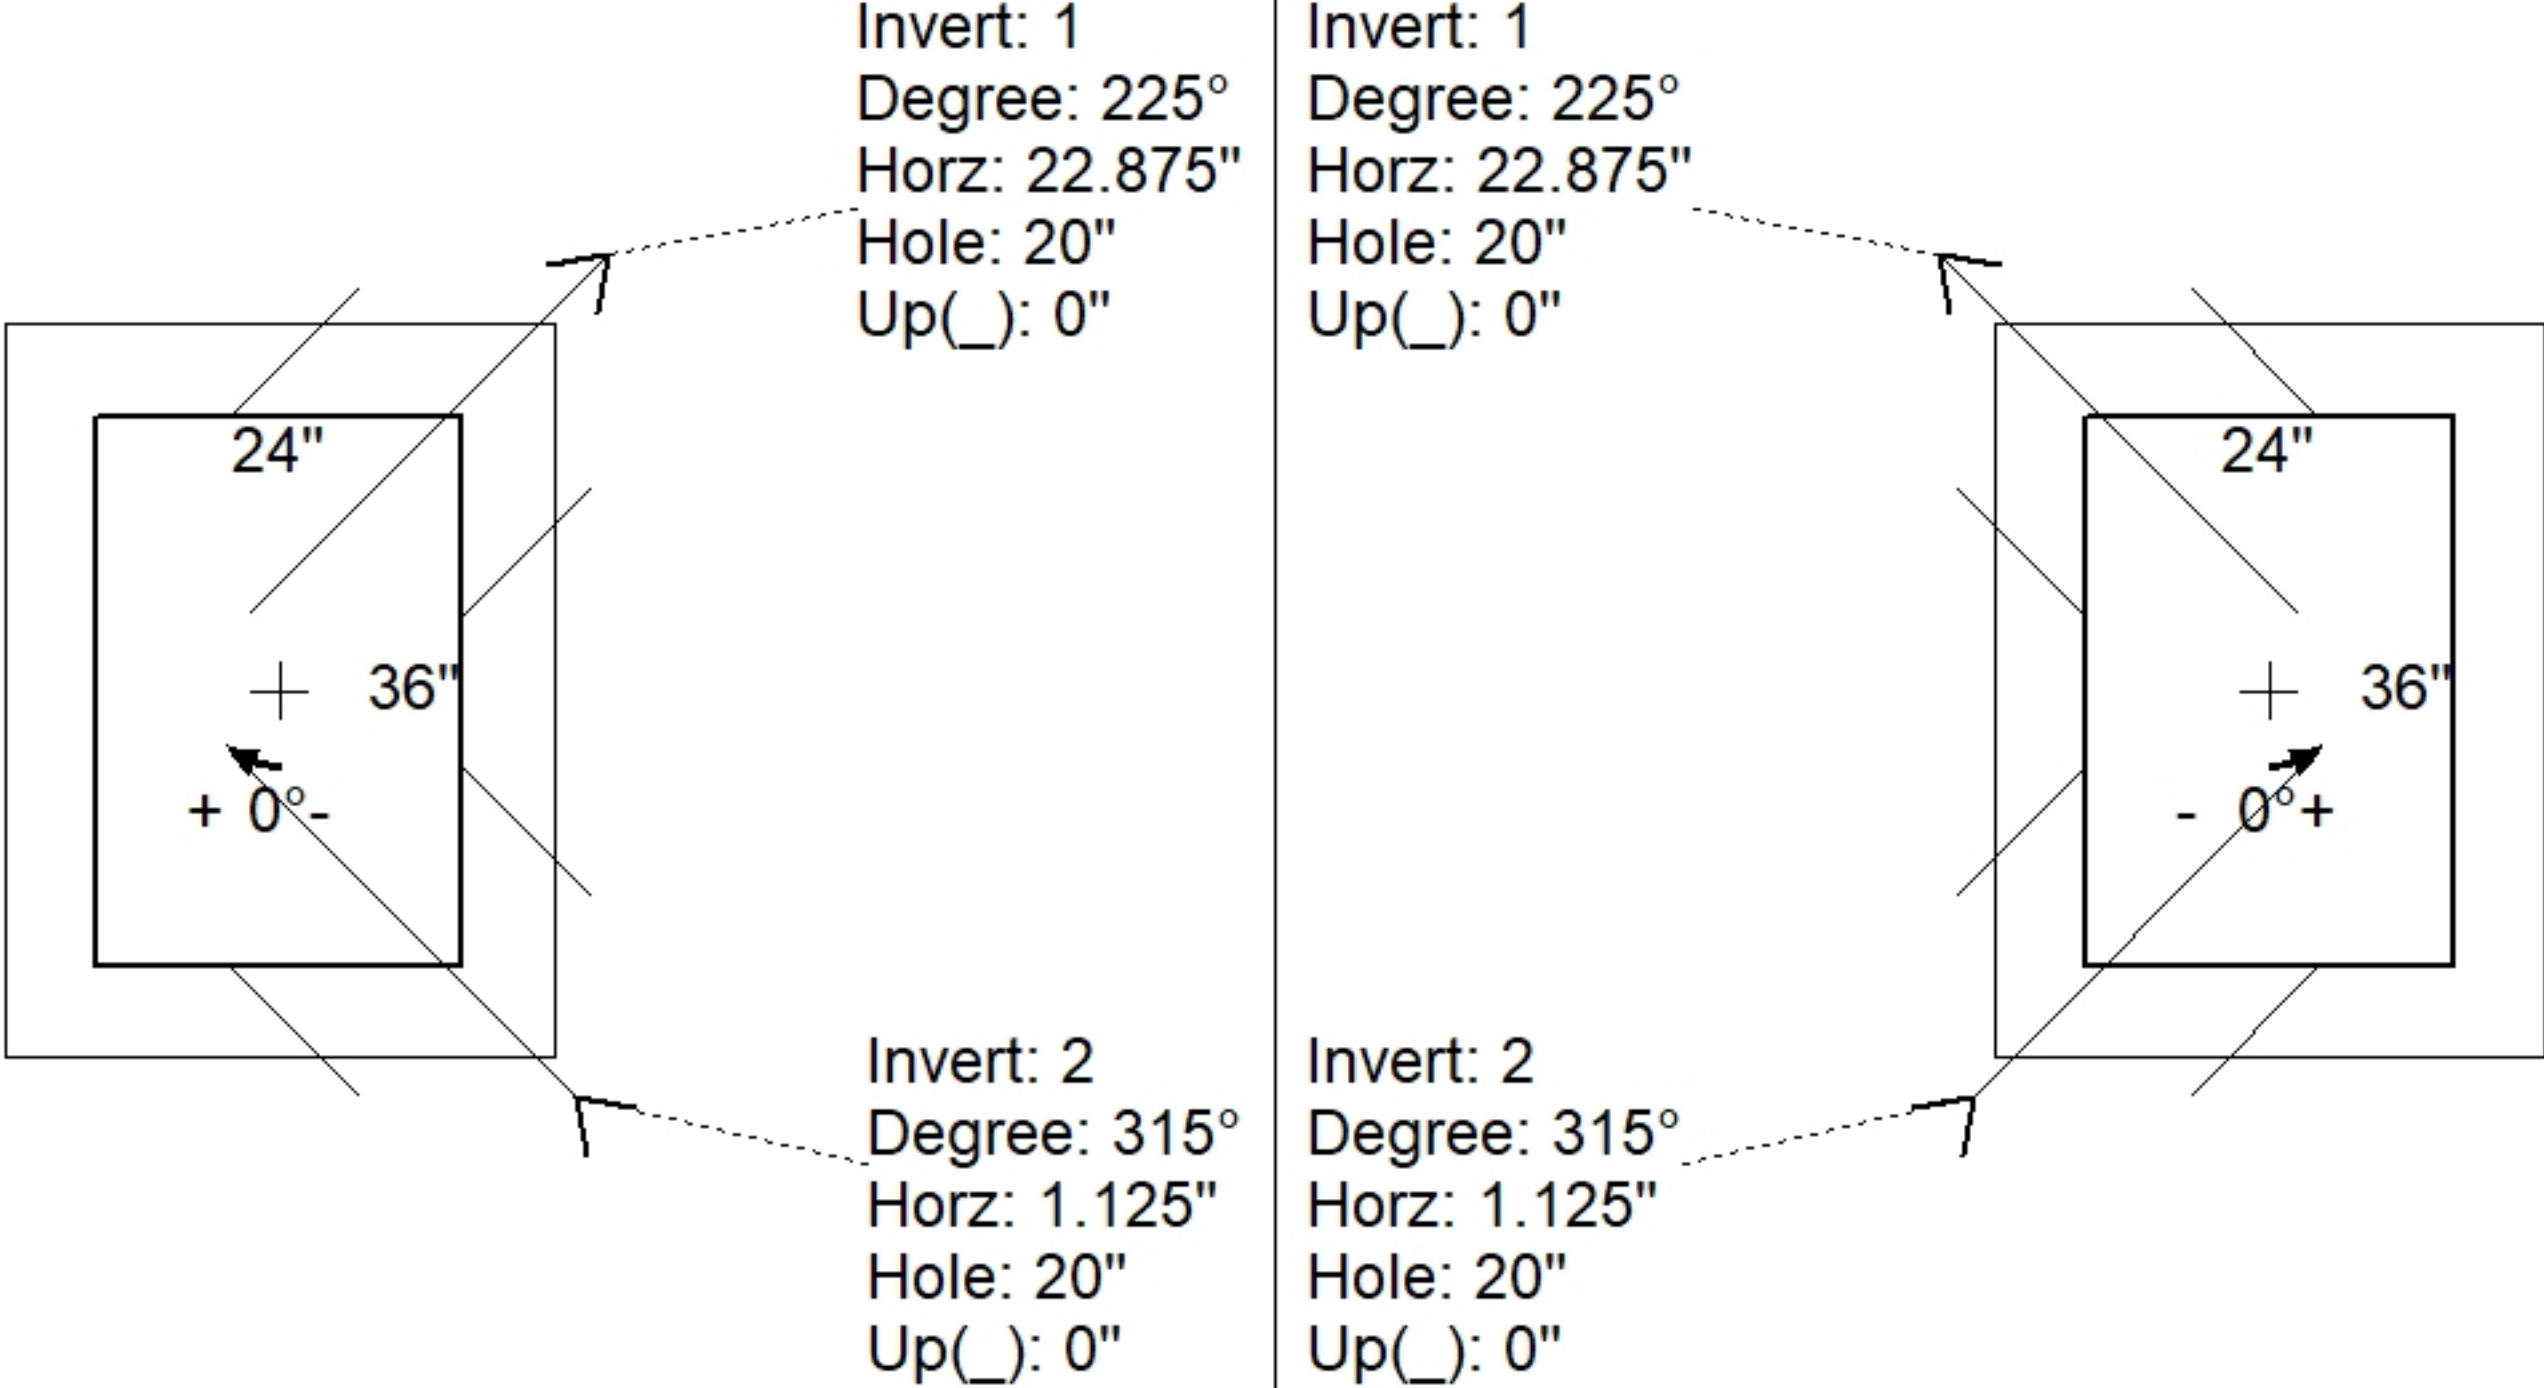
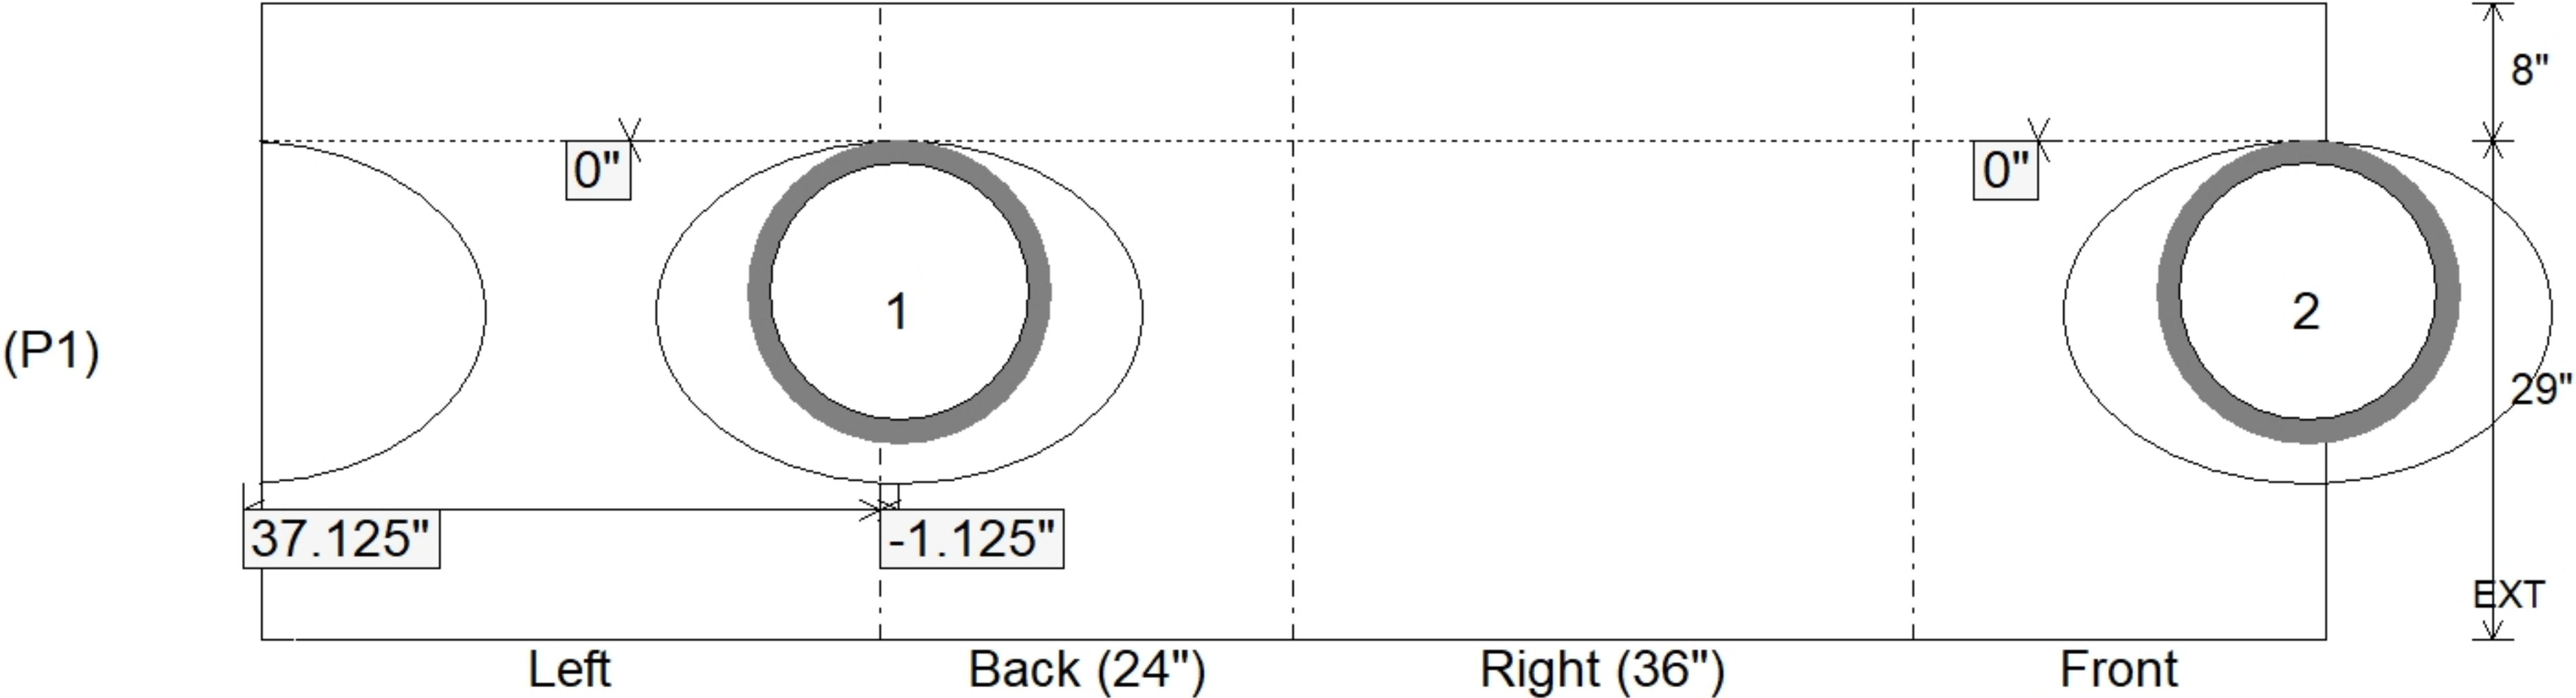


|   |      |                    |           |                               |                                      |                                                                                      |                                   |   |                                                                                    |                                                  |  |
|---|------|--------------------|-----------|-------------------------------|--------------------------------------|--------------------------------------------------------------------------------------|-----------------------------------|---|------------------------------------------------------------------------------------|--------------------------------------------------|--|
| Job Name: 26-1852 - Oakland City CCMG<br>Job Location: Oakland City, IN<br>Contractor: SAMM Trucking & Excavating, Inc.                                   |      |                    |           |                               | Plant: 100<br>7/15/2026 12:46:33 PM  |                                                                                      | Tech: J. Horsley<br>PC: J. Jarvis |   |  |                                                  |  |
| Structure ID: QL6 INJ10 RT - Mill & Jackson Street   |      |                    |           |                               |                                      |                                                                                      |                                   |   |                                                                                    |                                                  |  |
| P1   |      | BX2436-06W08F-BAVF |           |                               | BOX BASE 6inW, 8inF, Variable Ht F/n |                                                                                      |                                   |   |                                                                                    |                                                  |  |
| P2) 24" x 36" - CASTING HEIGHT - 8"<br>P1) 24" x 36" - BOX BASE 6inW, 8inF, Variable Ht F/n - 29"<br>1) 24" x 36" - Conseal CS-102 1.00"<br>2) Hole - 20" |      |                    |           |                               |                                      | 0 lb<br>2815 lb<br>0 lb<br>0 lb<br>-----<br>Structure Total: 2815 lb                 |                                   | Structure Notes:<br>1. INDOT INLET TYPE J / ASTM C913 SPEC'S.<br>2. CONCRETE = 4,000 PSI AT 28 DAYS.<br>3. CASTING (HOE R-3827-10V F/G/H) SUPPLIED BY ICAST.<br><br>REINFORCING PER ASTM A615 (GRADE 60).<br>- WALLS (As .31) #5 BARS AT 12" C.C.E.W.<br>- FLOOR (As .31) #5 BARS AT 12" C.C.E.W. |                                                                                    |                                                  |  |
| Rim: 3'   |      | Rim to Invert: 3'  |           | Slack: 0.296"                 |                                      | Sump: 1.296"                                                                         |                                   | Step Position:   |                                                                                    |                                                  |  |
| Position   | Elev | Angle              | Ext. (cw) | Pipe                          | Pipe OD                              | Connector                                                                            | Hole                              | Horz Size   | Up ( )                                                                             | Offset                                           |  |
| Invert 1   | 0'   | 225°               | 34.875"   | 15" HDPE                      | 17.6"                                | Hole 20                                                                              | 20"                               | 15.213", 13.071"   | 0"                                                                                 | -5"                                              |  |
| Invert 2   | 0'   | 315°               | 1.125"    | 15" HDPE                      | 17.6"                                | Hole 20                                                                              | 20"                               | 15.213", 13.071"   | 0"                                                                                 | 5"                                               |  |
| Invert 3   |      |                    |           |                               |                                      |                                                                                      |                                   |   |                                                                                    |                                                  |  |
| Invert 4   |      |                    |           |                               |                                      |                                                                                      |                                   |   |                                                                                    |                                                  |  |
| Invert 5   |      |                    |           |                               |                                      |                                                                                      |                                   |   |                                                                                    |                                                  |  |
| Invert 6   |      |                    |           |                               |                                      |                                                                                      |                                   |   |                                                                                    |                                                  |  |
| Invert 7   |      |                    |           |                               |                                      |                                                                                      |                                   |   |                                                                                    |                                                  |  |
| Invert 8   |      |                    |           |                               |                                      |                                                                                      |                                   |   |                                                                                    |                                                  |  |
| RIGHT-SIDE UP VIEW (int. dimensions)   |      |                    |           |                               |                                      | UPSIDE-DOWN VIEW (int. dimensions)                                                   |                                   |   |                                                                                    |                                                  |  |
|                                                                        |      |                    |           |                               |                                      |  |                                   |   |                                                                                    |                                                  |  |
| INSIDE WALL DIMENSIONS   |      |                    |           |                               |                                      |                                                                                      |                                   |   |                                                                                    |                                                  |  |
|                                                                       |      |                    |           |                               |                                      |                                                                                      |                                   |   |                                                                                    |                                                  |  |
| Coating (Int):<br>Coating (Ext):   |      |                    |           | Seam Up: Flat<br>Seam Dn: n/a |                                      | Wall Thickness: 6"<br>Floor Height: 8"                                               |                                   | Height (Int): 29"<br>Height (Ext): 37"   |                                                                                    | Weight (Net): 2815 lb<br>Volume (Net): 0.72cu.yd |  |