


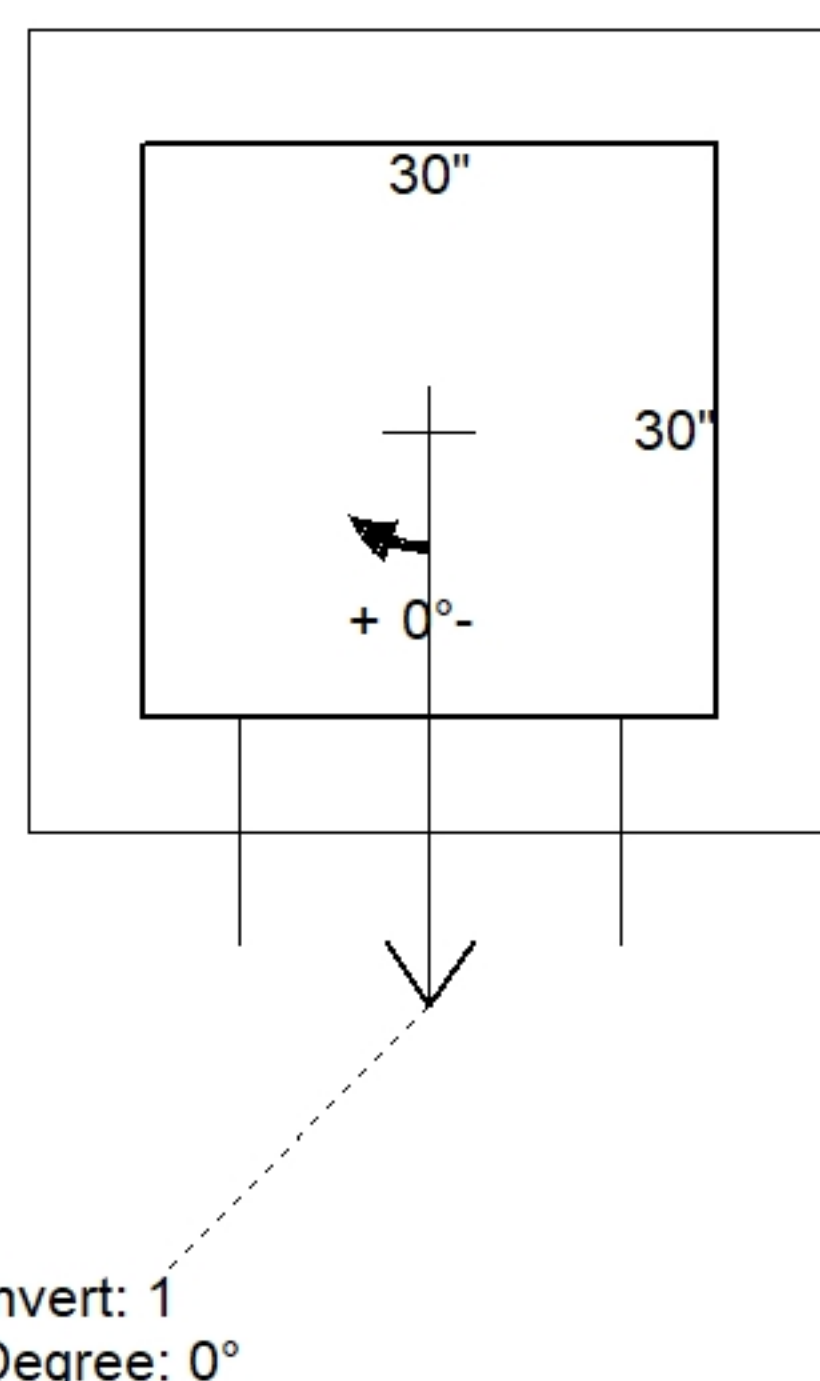


Floor (Bot): -0.775'  
Overall Height: 3.75'  
Slack: 0.296"


Structure Total: 3708 lb



| Position | Elev | Angle | Pipe     | Pipe OD | Hole | Connector | Up (⌵) | Ref |
|----------|------|-------|----------|---------|------|-----------|--------|-----|
| Rim      | 3'   |       |          |         |      |           |        |     |
| Reducer  |      |       |          |         |      |           |        |     |
| Invert 1 | 0'   | 0°    | 15" HDPE | 17.6"   | 20"  | Hole 20   | 0"     | P1  |
| Invert 2 |      |       |          |         |      |           |        |     |
| Invert 3 |      |       |          |         |      |           |        |     |
| Invert 4 |      |       |          |         |      |           |        |     |
| Invert 5 |      |       |          |         |      |           |        |     |
| Invert 6 |      |       |          |         |      |           |        |     |
| Invert 7 |      |       |          |         |      |           |        |     |
| Invert 8 |      |       |          |         |      |           |        |     |

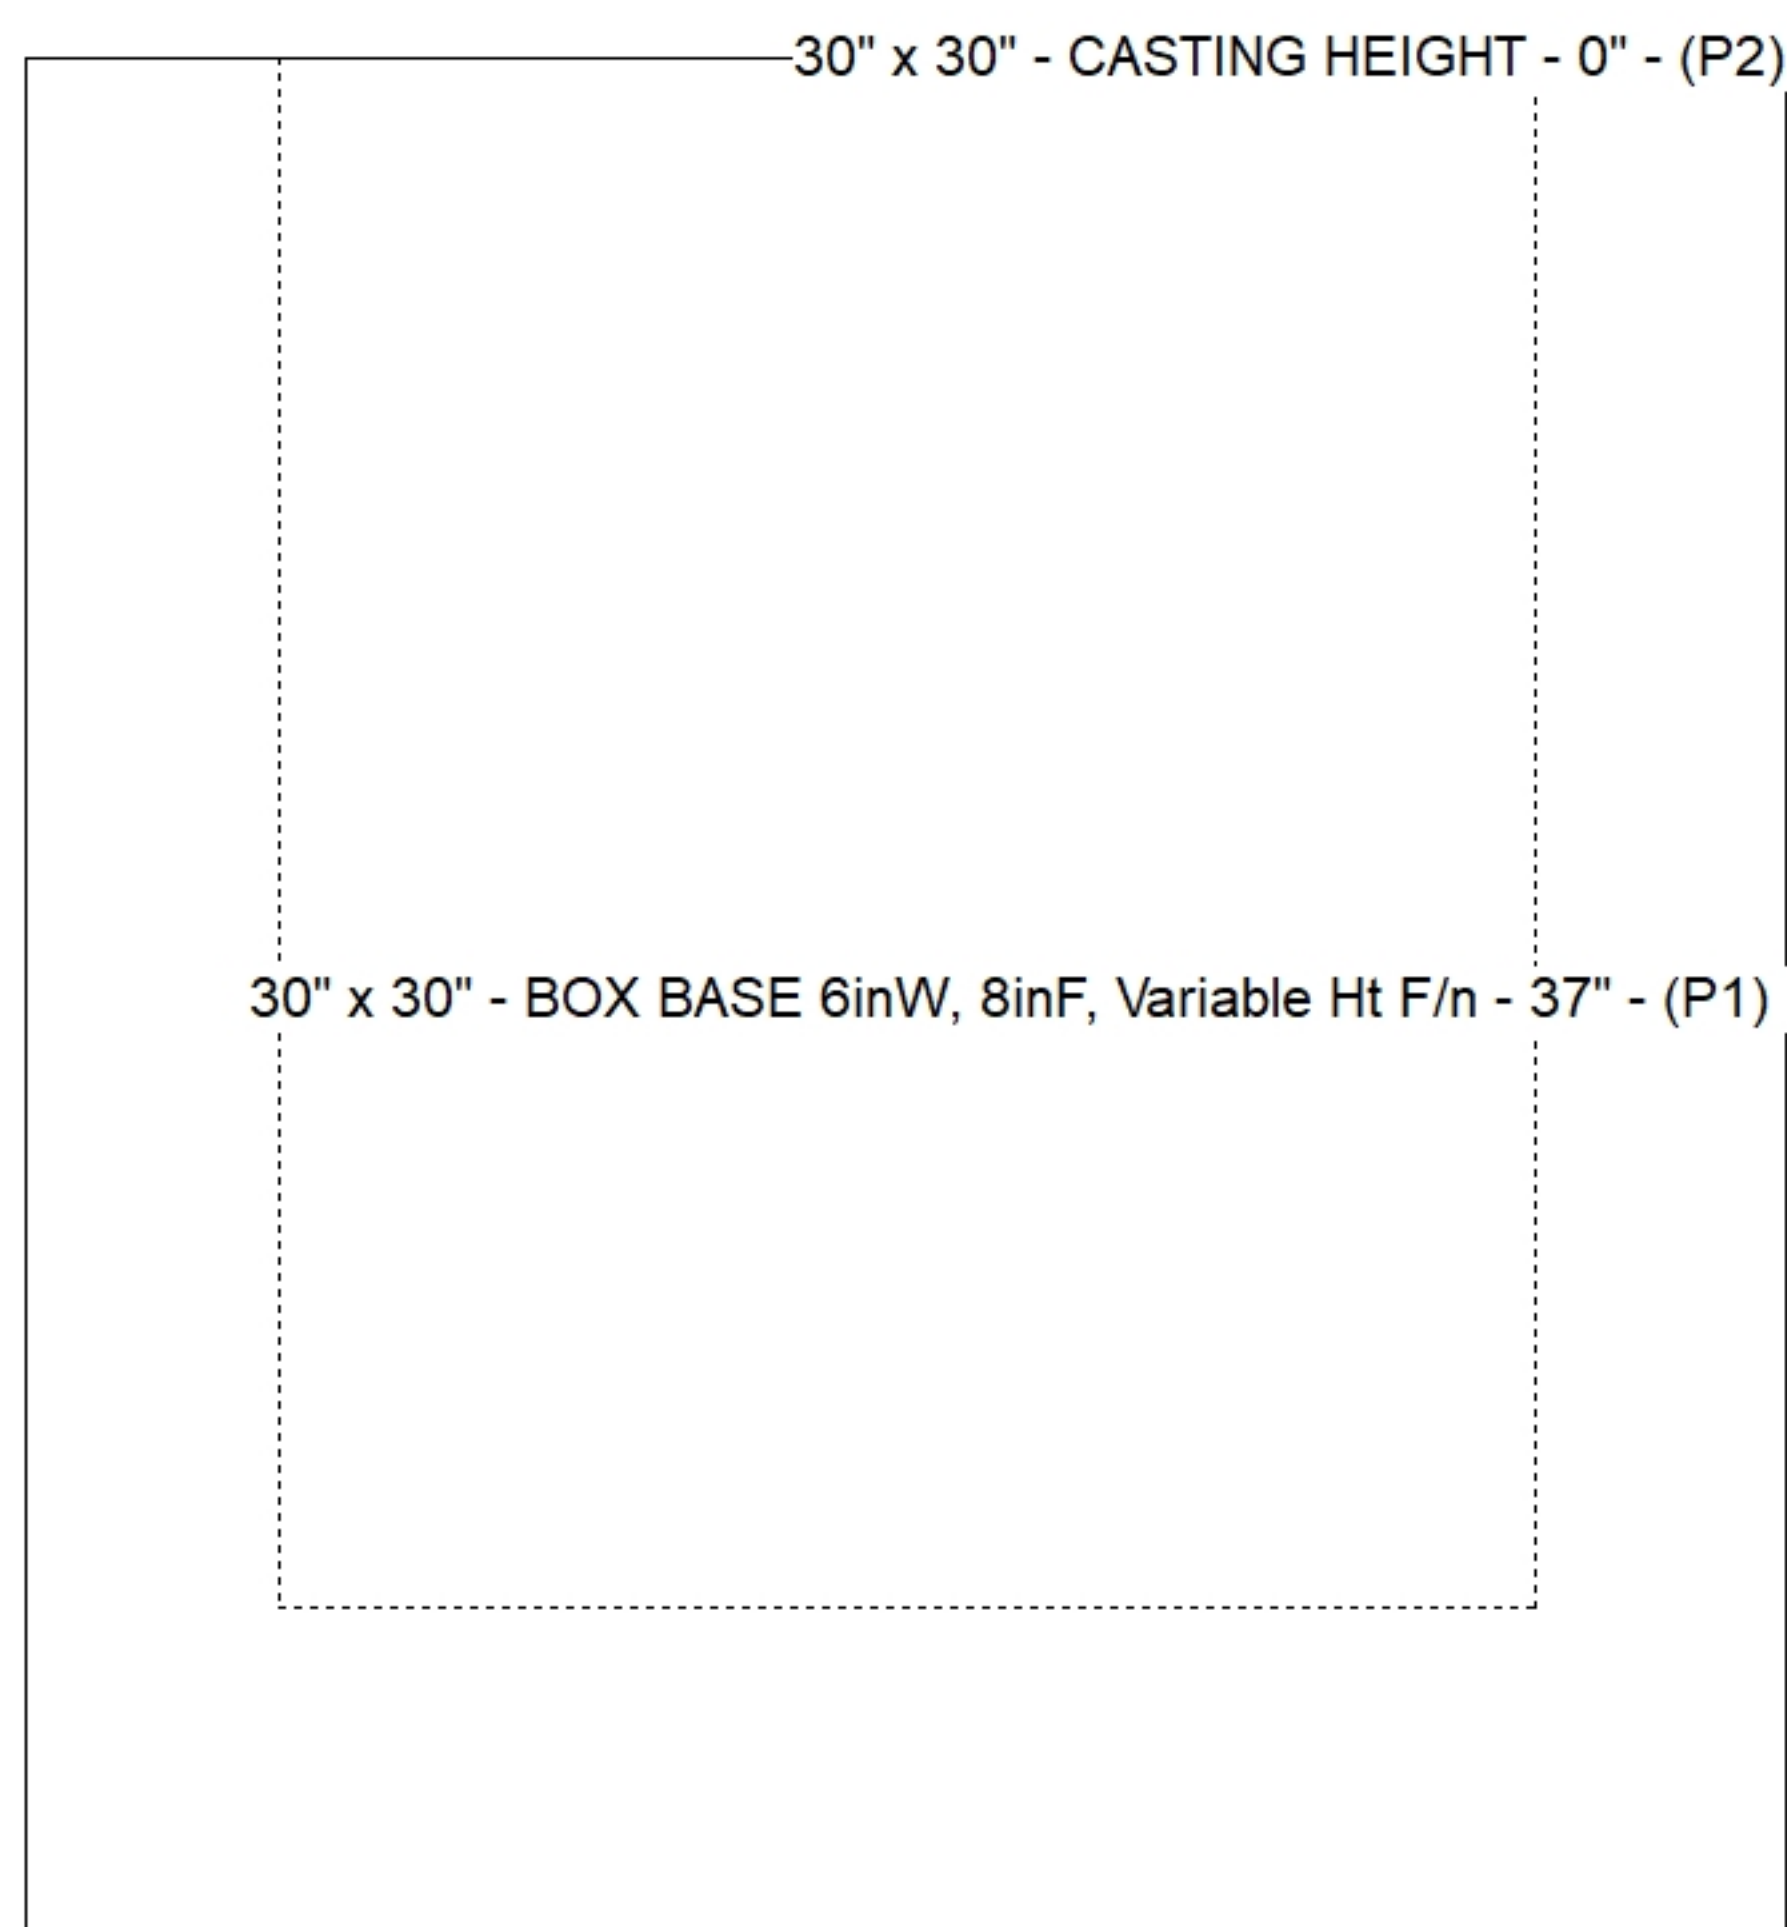

### Cast (Int. Dim.) - Interior Dimensions

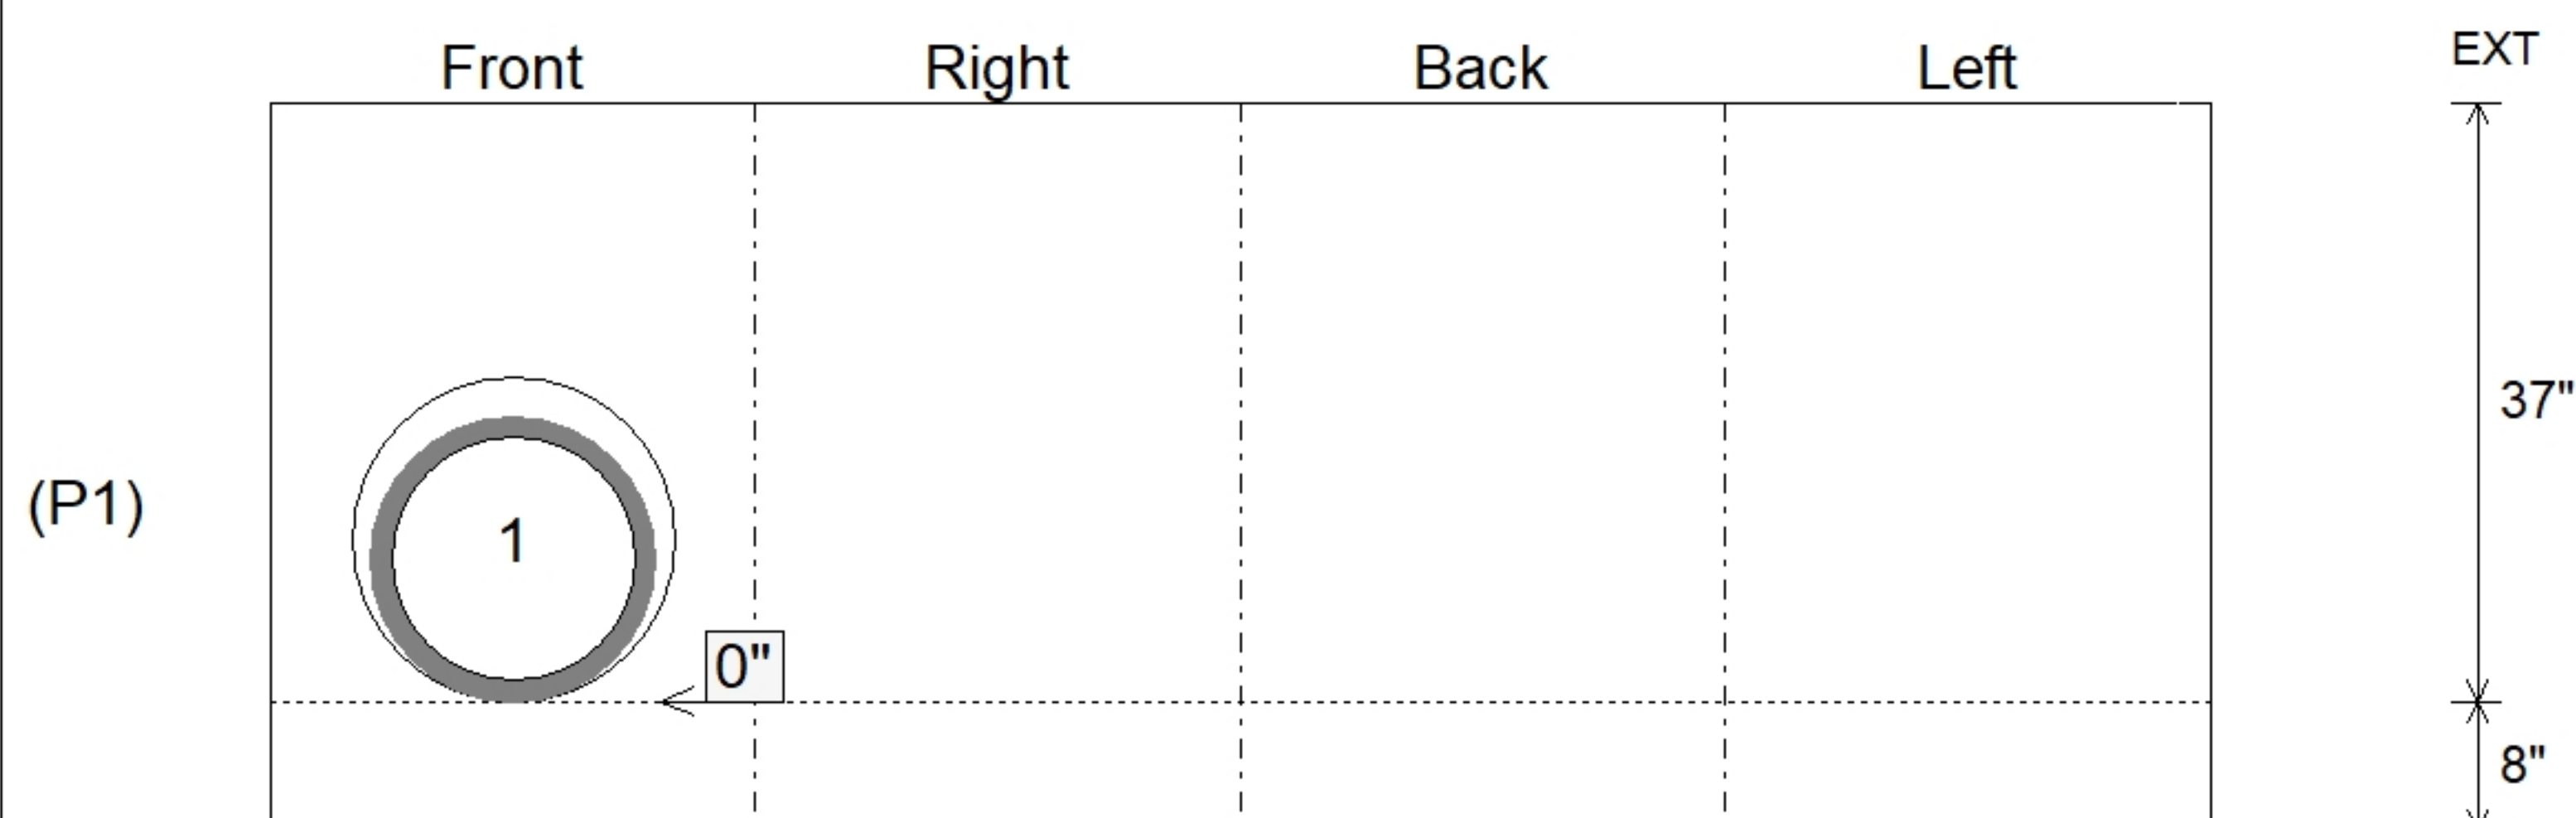

SUBMITTAL  
APPROVED BY: