





Floor (Bot): -0.813'
Overall Height: 4.75'
Slack: 0.752"


Structure Total: 3905 lb

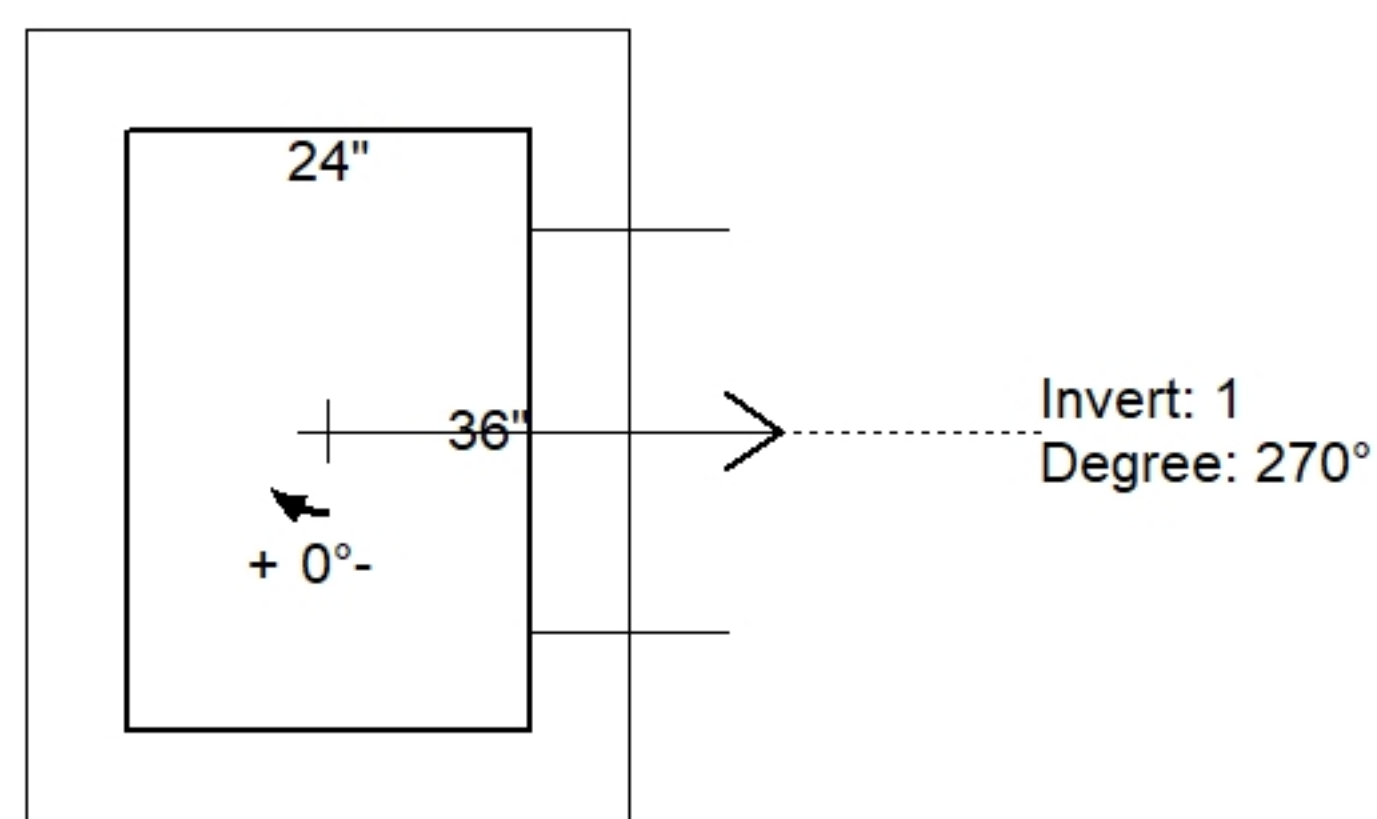

Position	Elev	Angle	Pipe	Pipe OD	Hole	Connector	Up (')	Ref
Rim	4'							
Reducer								
Invert 1	0'	270°	18" VCP	21.5"	24"	Hole 24	0"	P1
Invert 2								
Invert 3								
Invert 4								
Invert 5								
Invert 6								
Invert 7								
Invert 8								

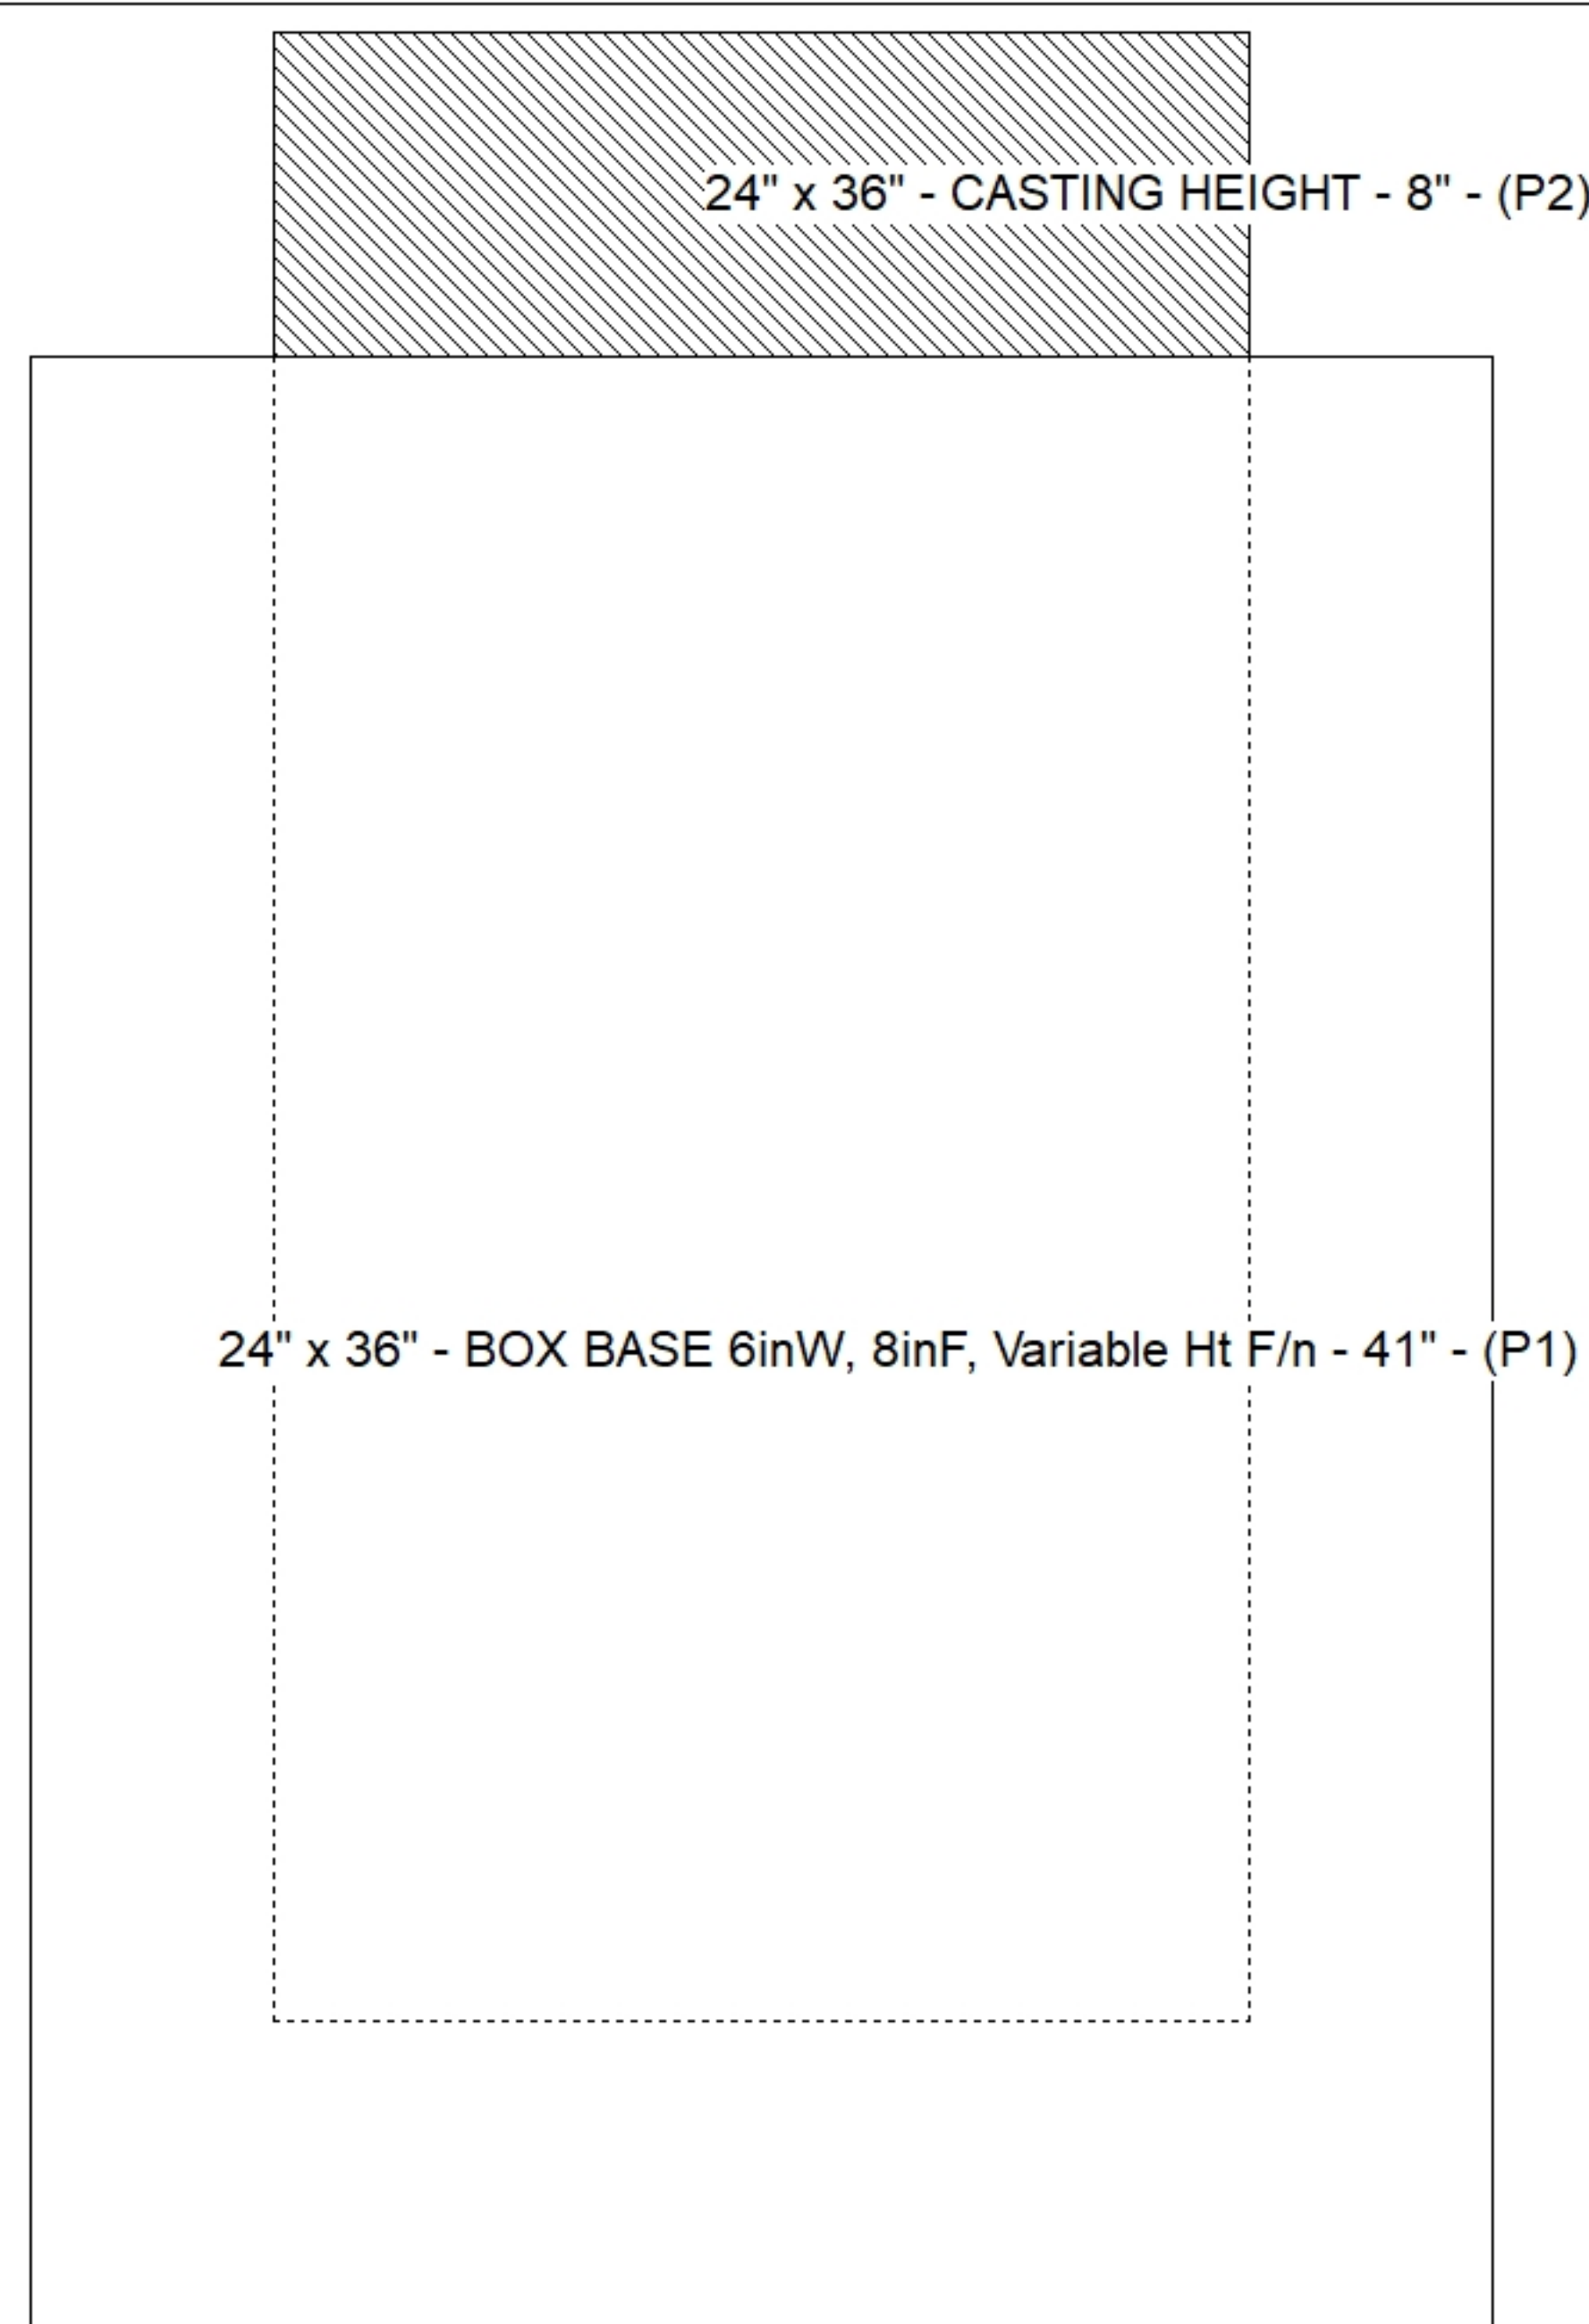

Cast (Int. Dim.) - Interior Dimensions

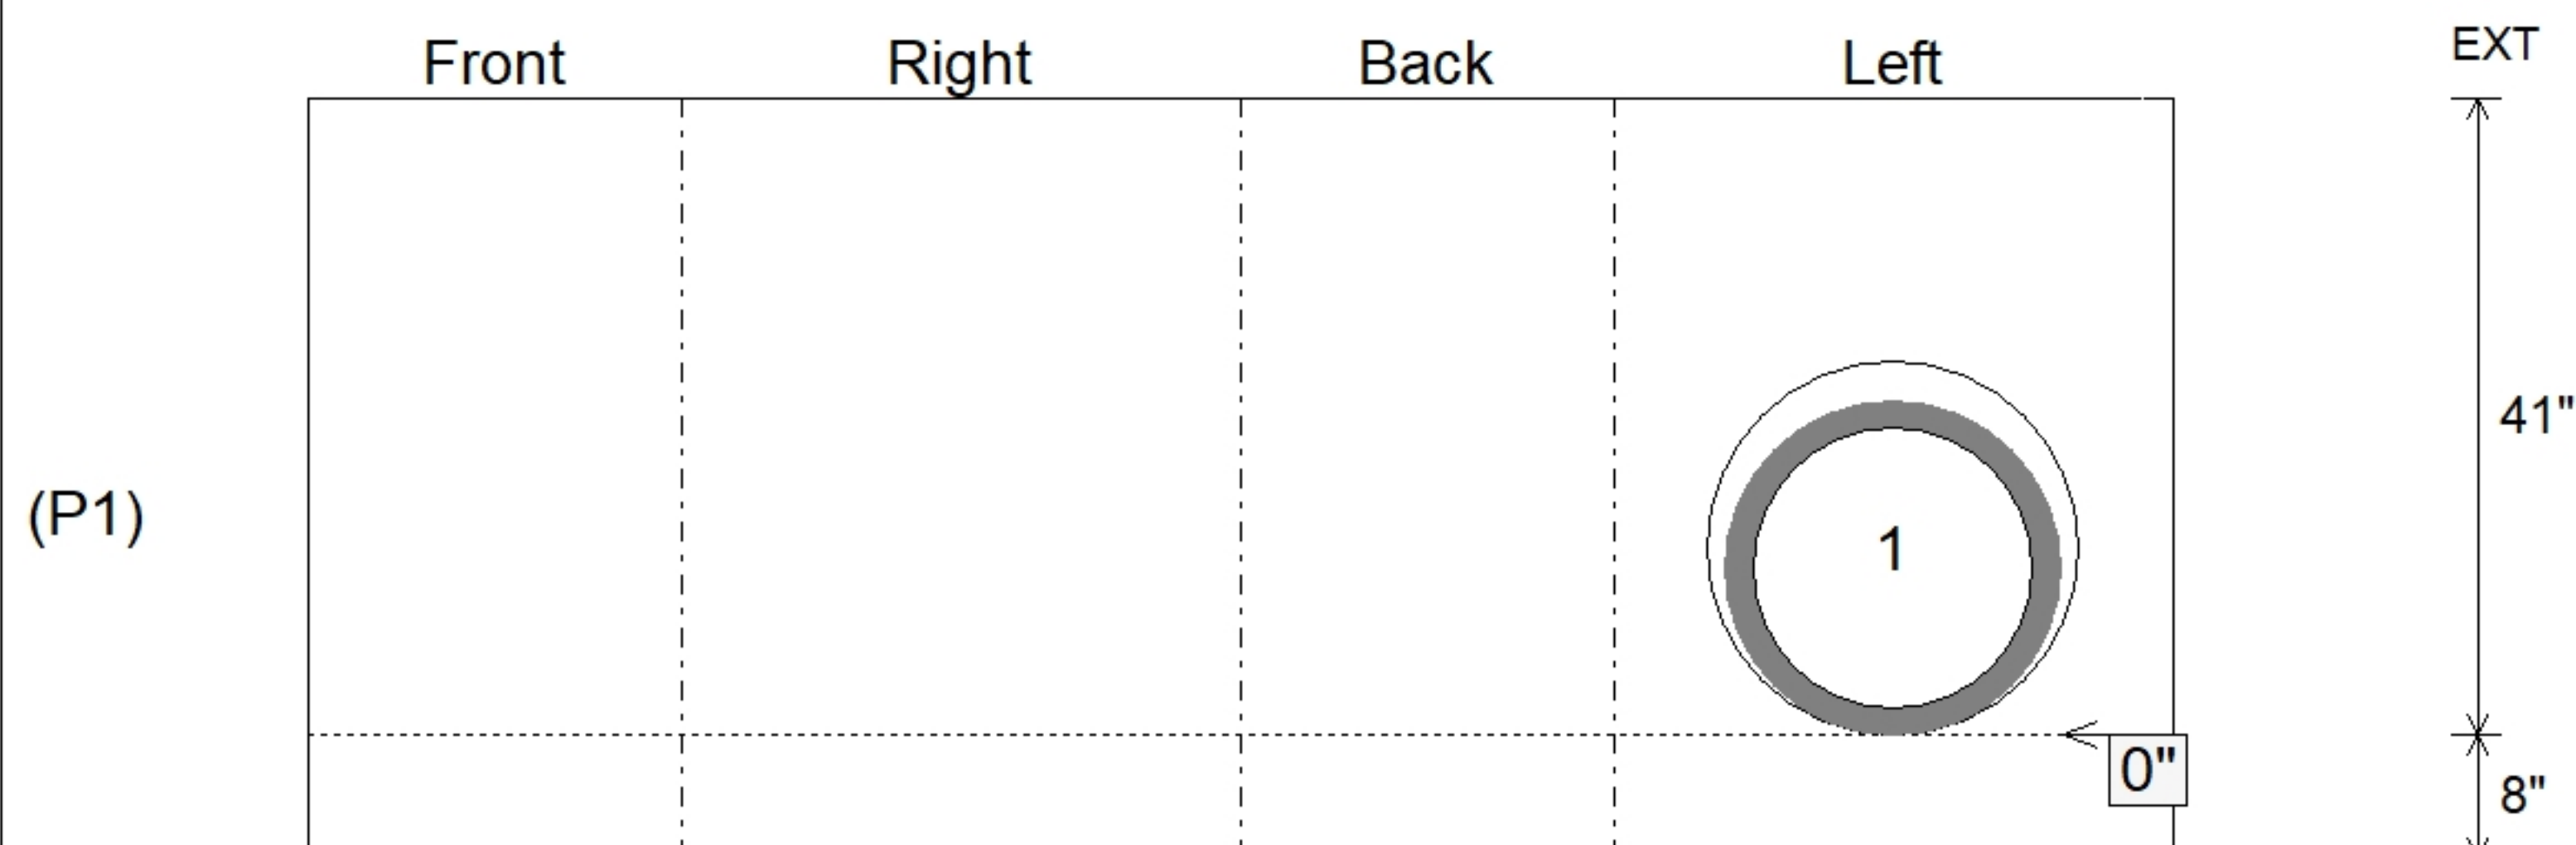

SUBMITTAL
APPROVED BY: