



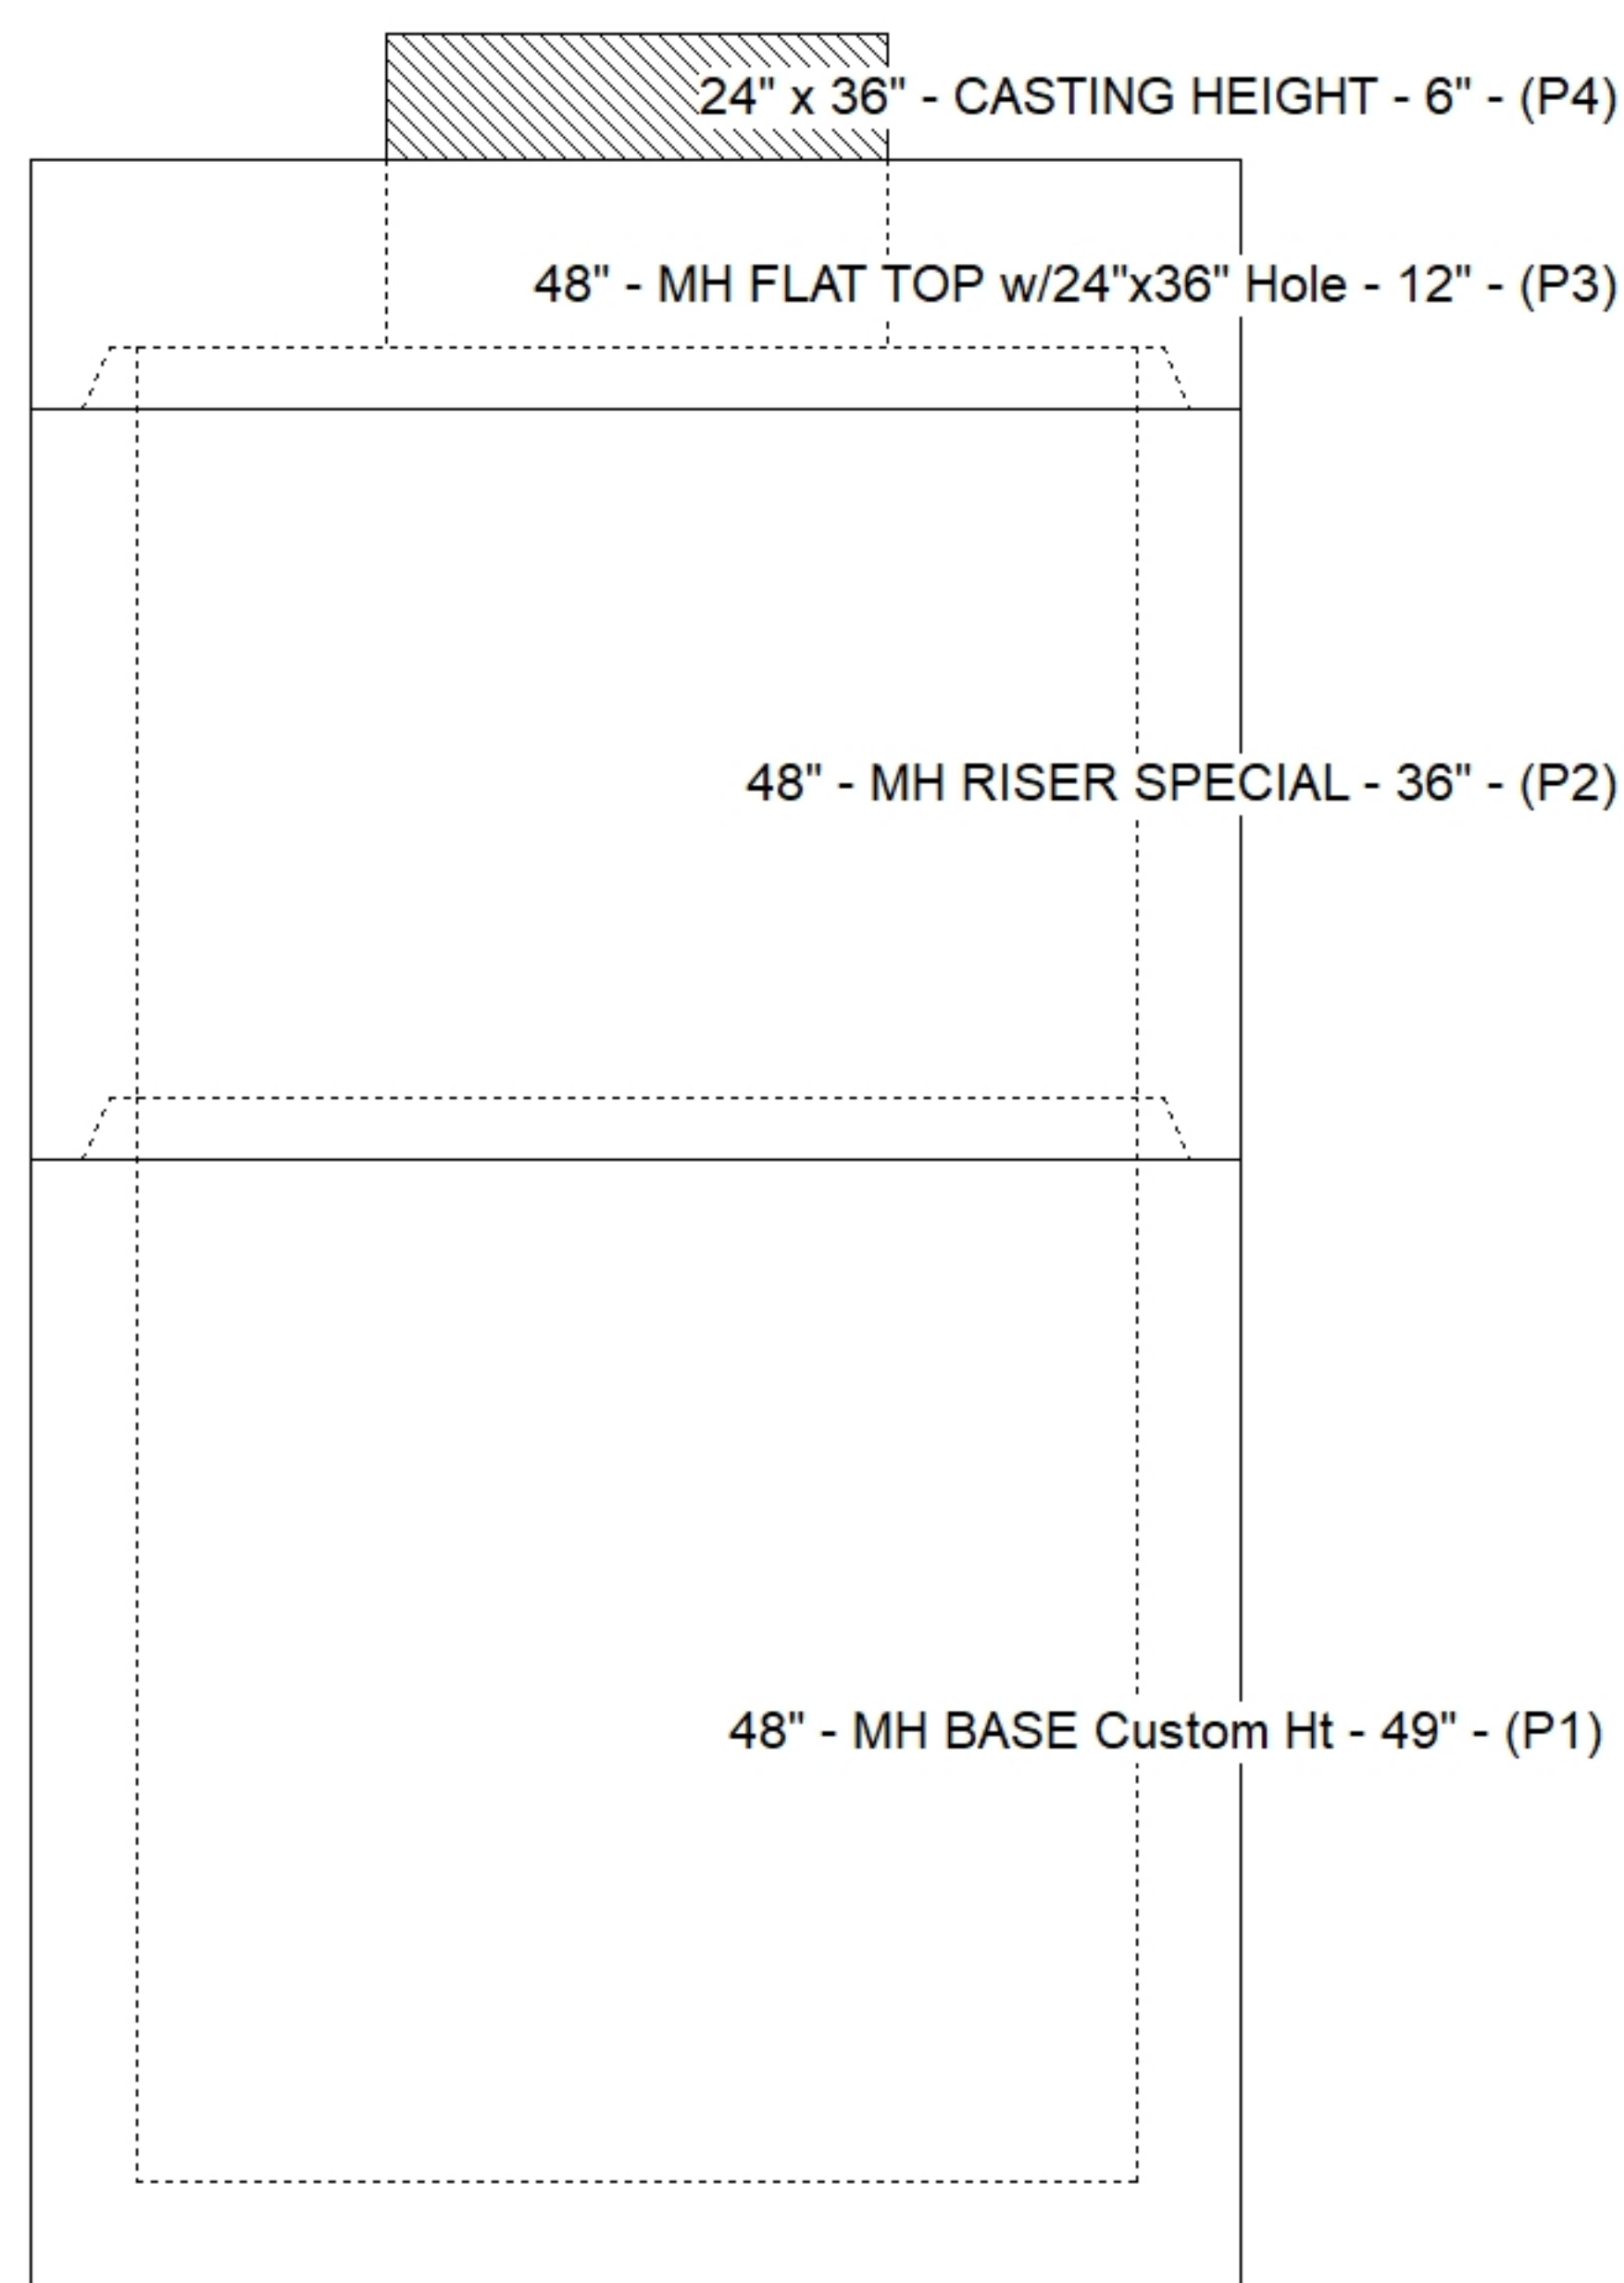

Floor (Bot): 668.86'
Overall Height: 9.083'
Slack: 0.92"


0 lb
1300 lb
2515 lb
4287 lb
442 lb
0 lb
0 lb
0 lb

Structure Total: 8544 lb

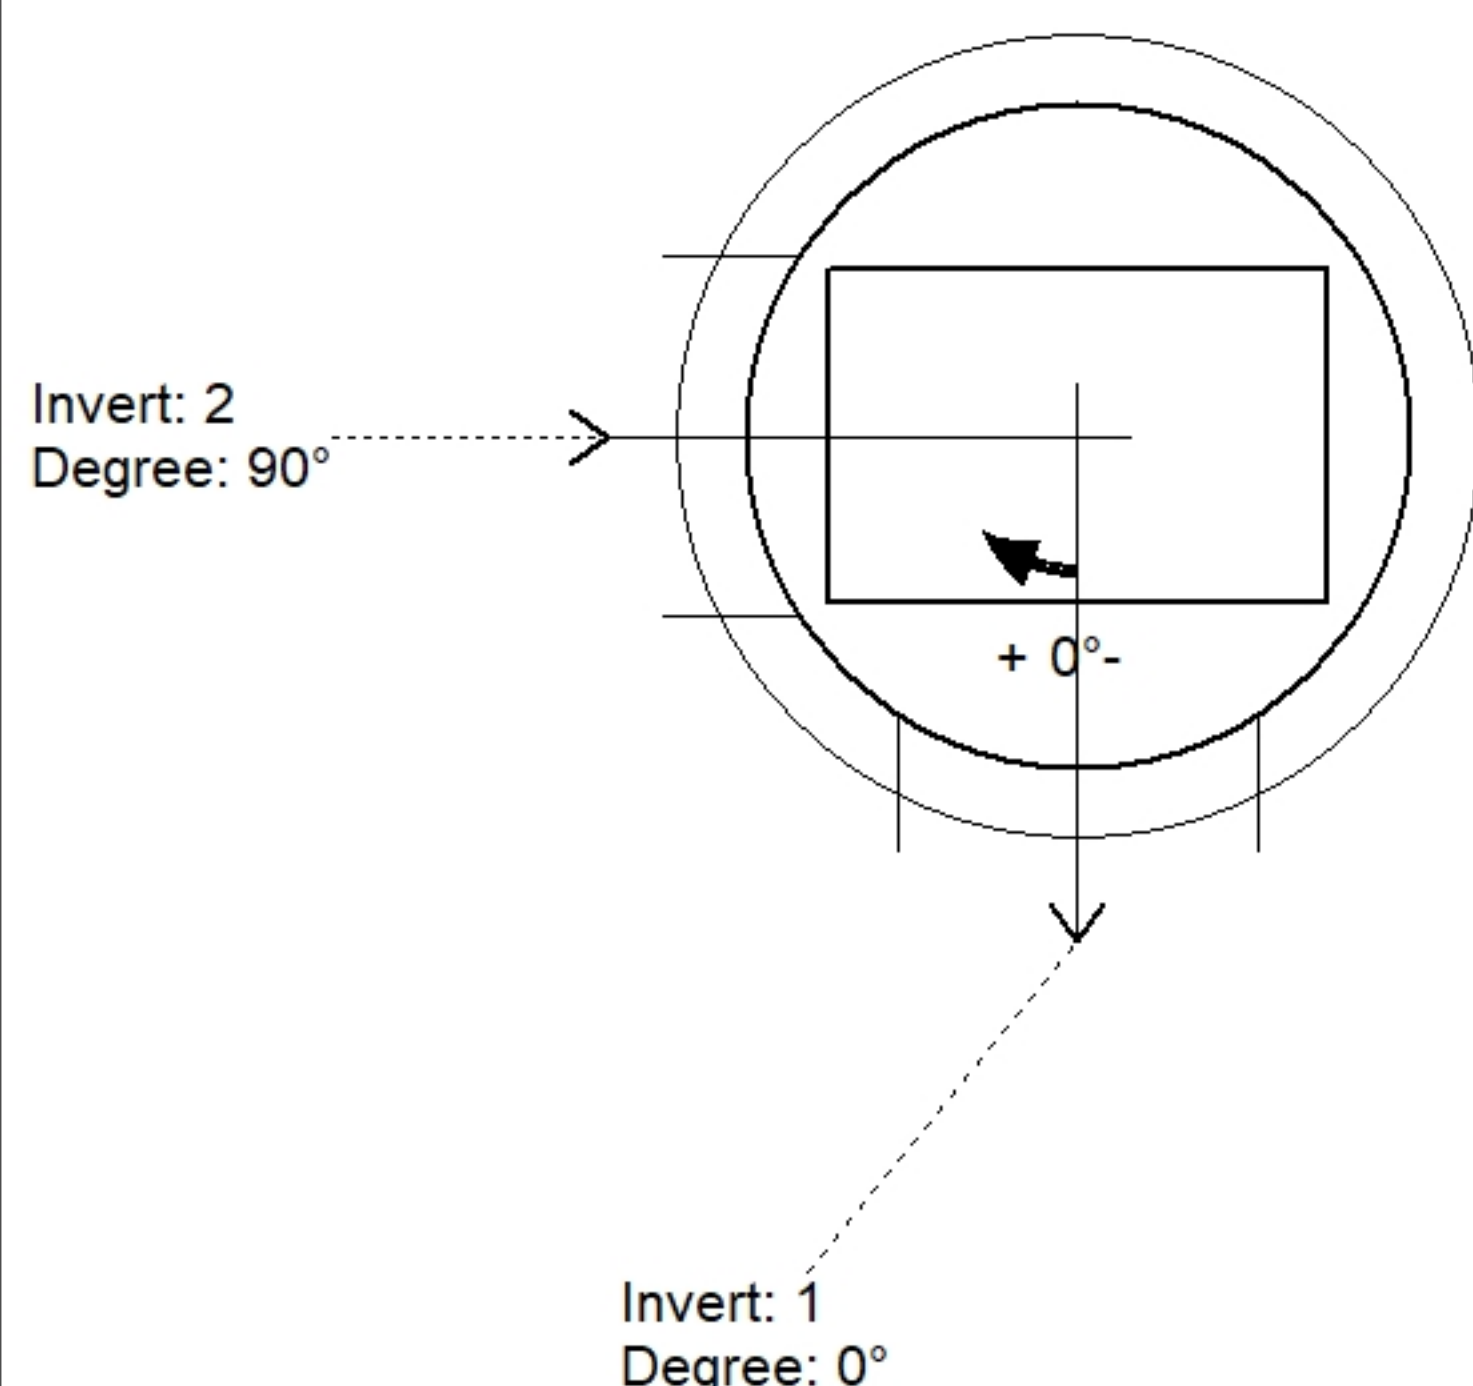

Position	Elev	Angle	Pipe	Pipe OD	Hole	Connector	Up (')	Ref
Rim	678.02'							
Reducer								
Invert 1	669.36'	0°	18" RCP B WALL	23"	26"	Hole 26	-2.5"	P1
Invert 2	669.36'	90°	18" RCP B WALL	23"	26"	Hole 26	-2.5"	P1
Invert 3								
Invert 4								
Invert 5								
Invert 6								
Invert 7								
Invert 8								

Default - Interior Dimensions

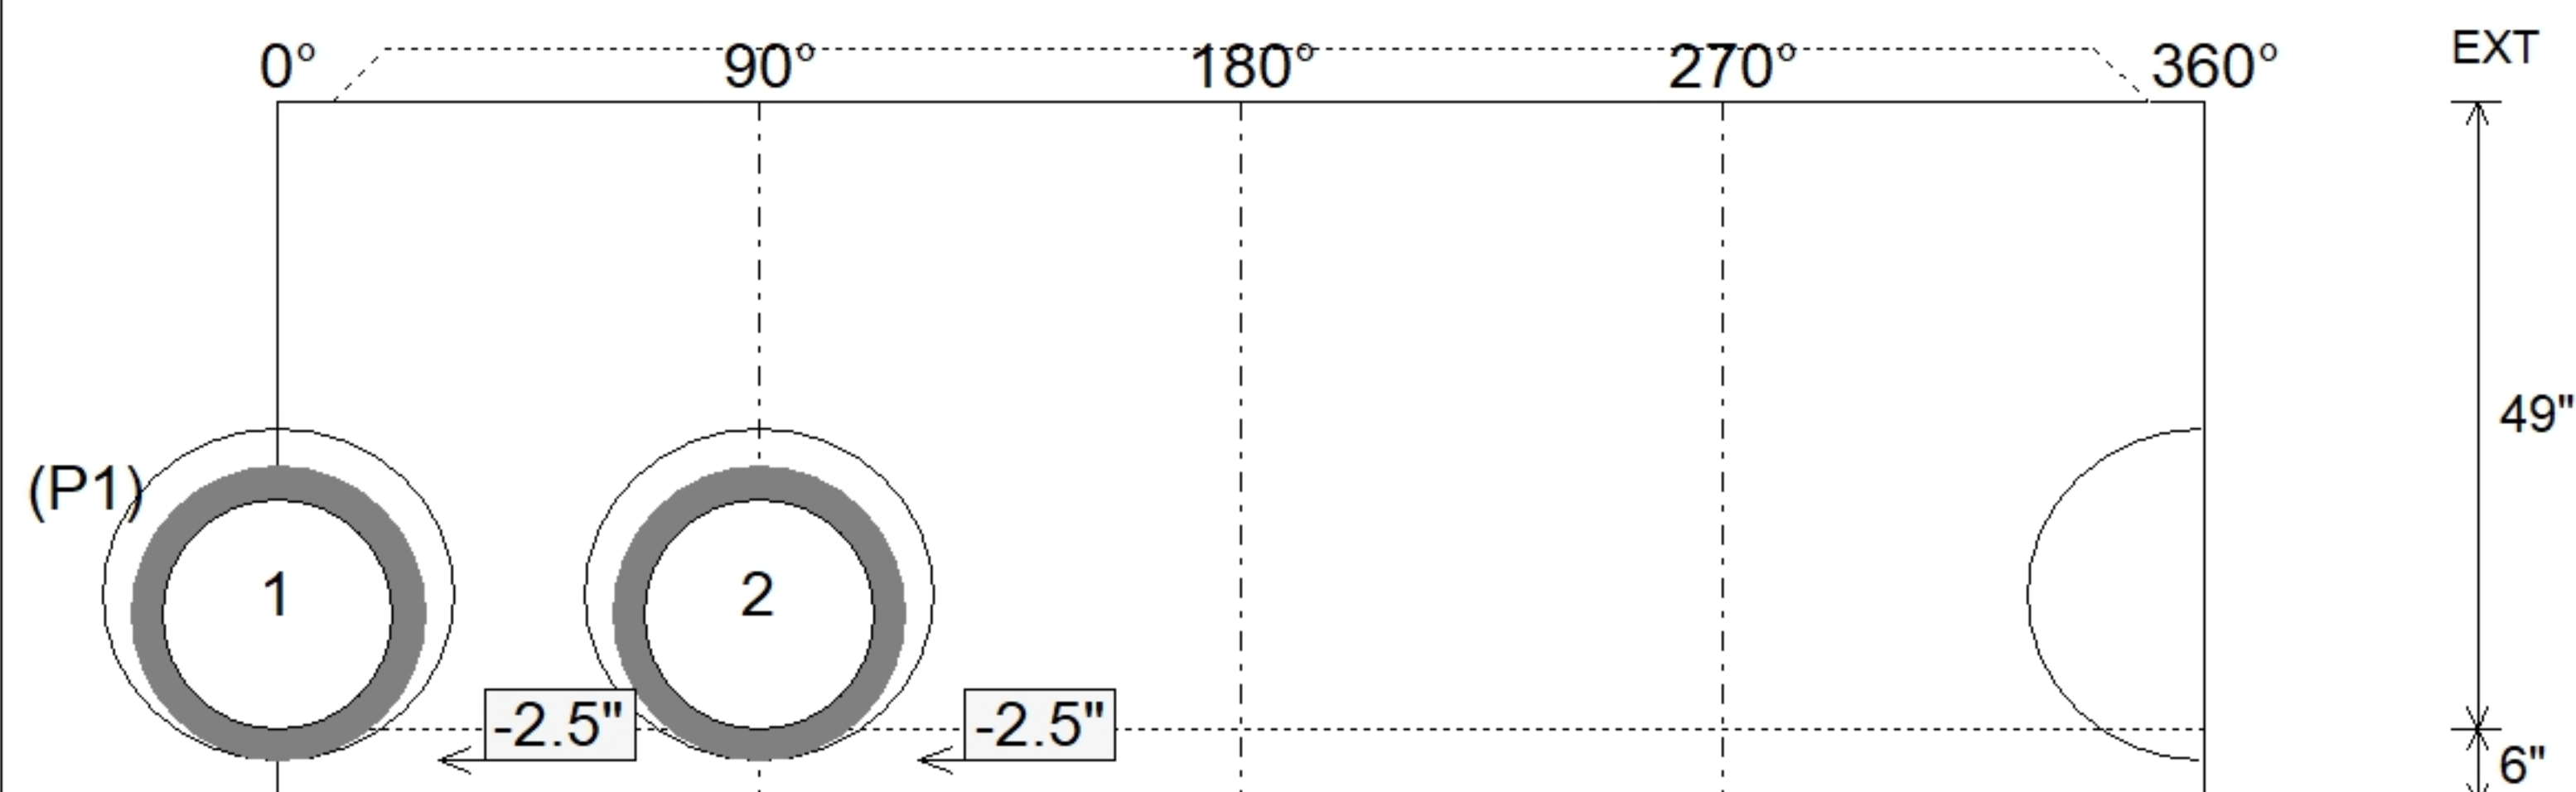

SUBMITTAL
APPROVED BY: