



Floor (Bot): 669.933'
Overall Height: 6.667'
Slack: 0"

	0 lb
	2911 lb
	13368 lb
	0 lb
	442 lb
	0 lb
	0 lb
	0 lb
Structure Total:	<u>16721 lb</u>

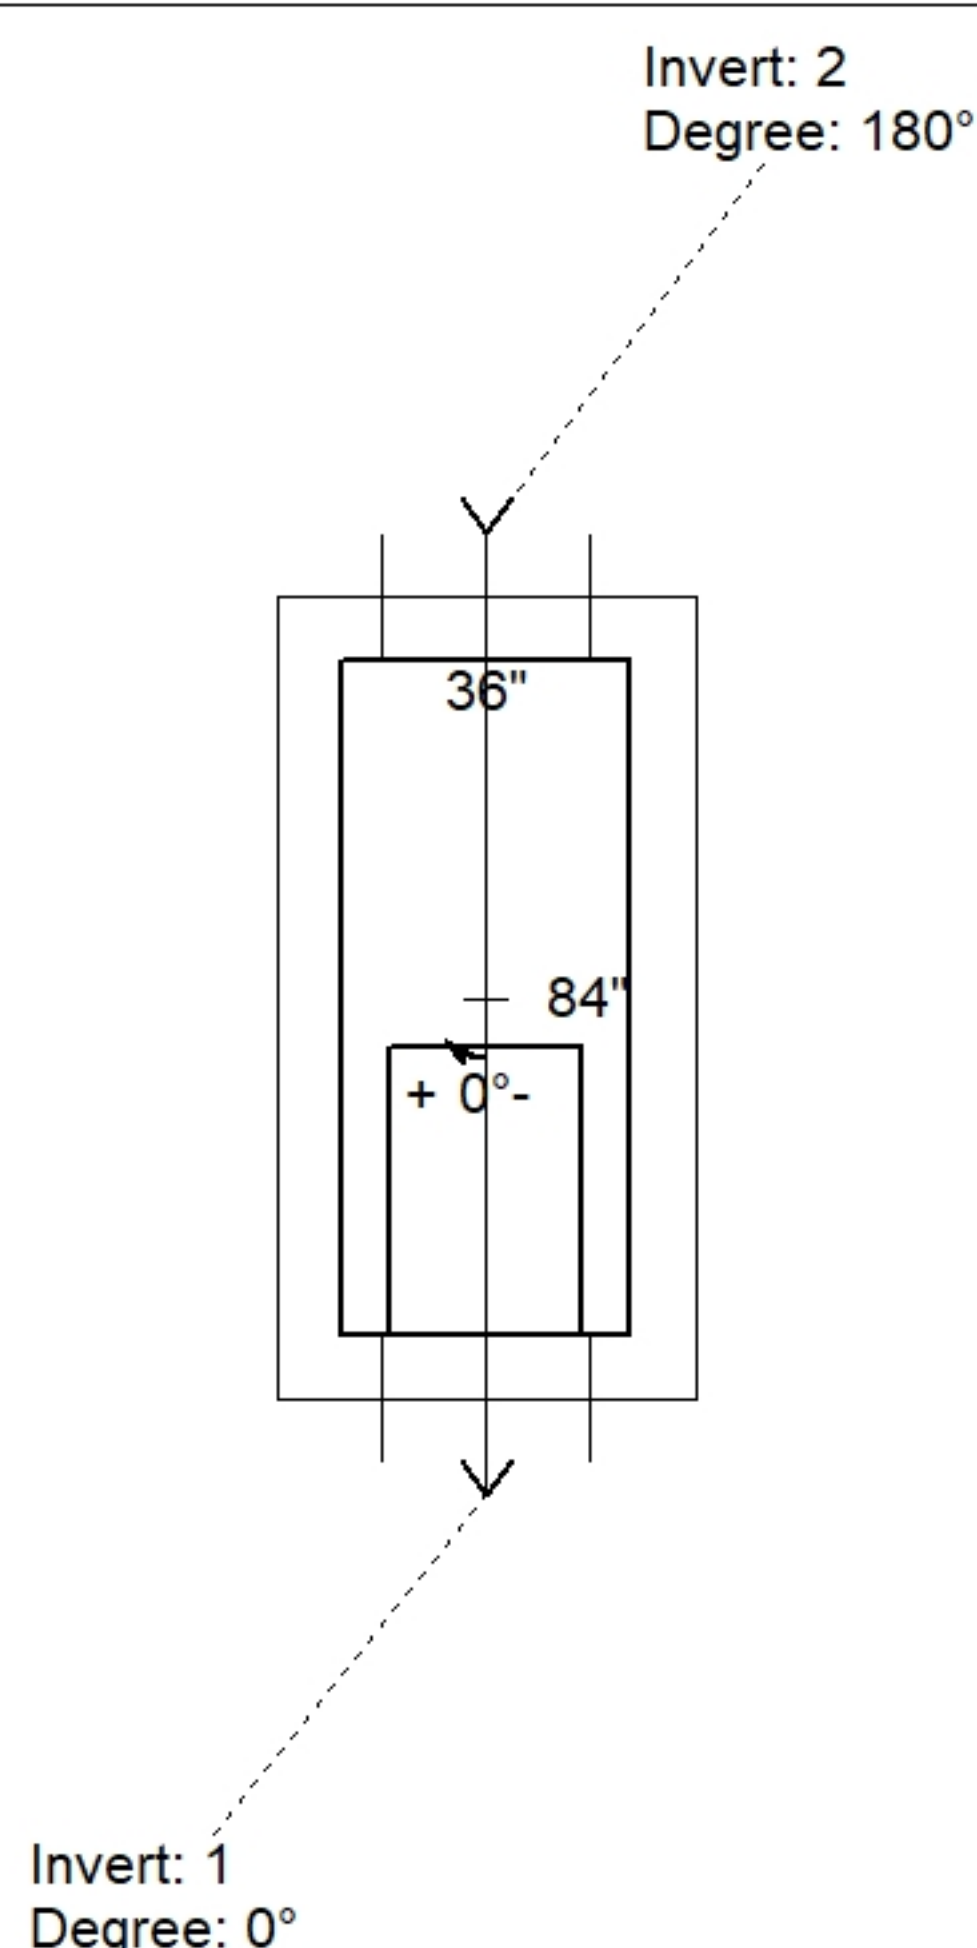

Position	Elev	Angle	Pipe	Pipe OD	Hole	Connector	Up (')	Ref
Rim	676.6'							
Reducer								
Invert 1	670.6'	0°	18" RCP B WALL	23"	26"	Hole 26	-2.5"	P1
Invert 2	670.6'	180°	18" RCP B WALL	23"	26"	Hole 26	-2.5"	P1
Invert 3								
Invert 4								
Invert 5								
Invert 6								
Invert 7								
Invert 8								

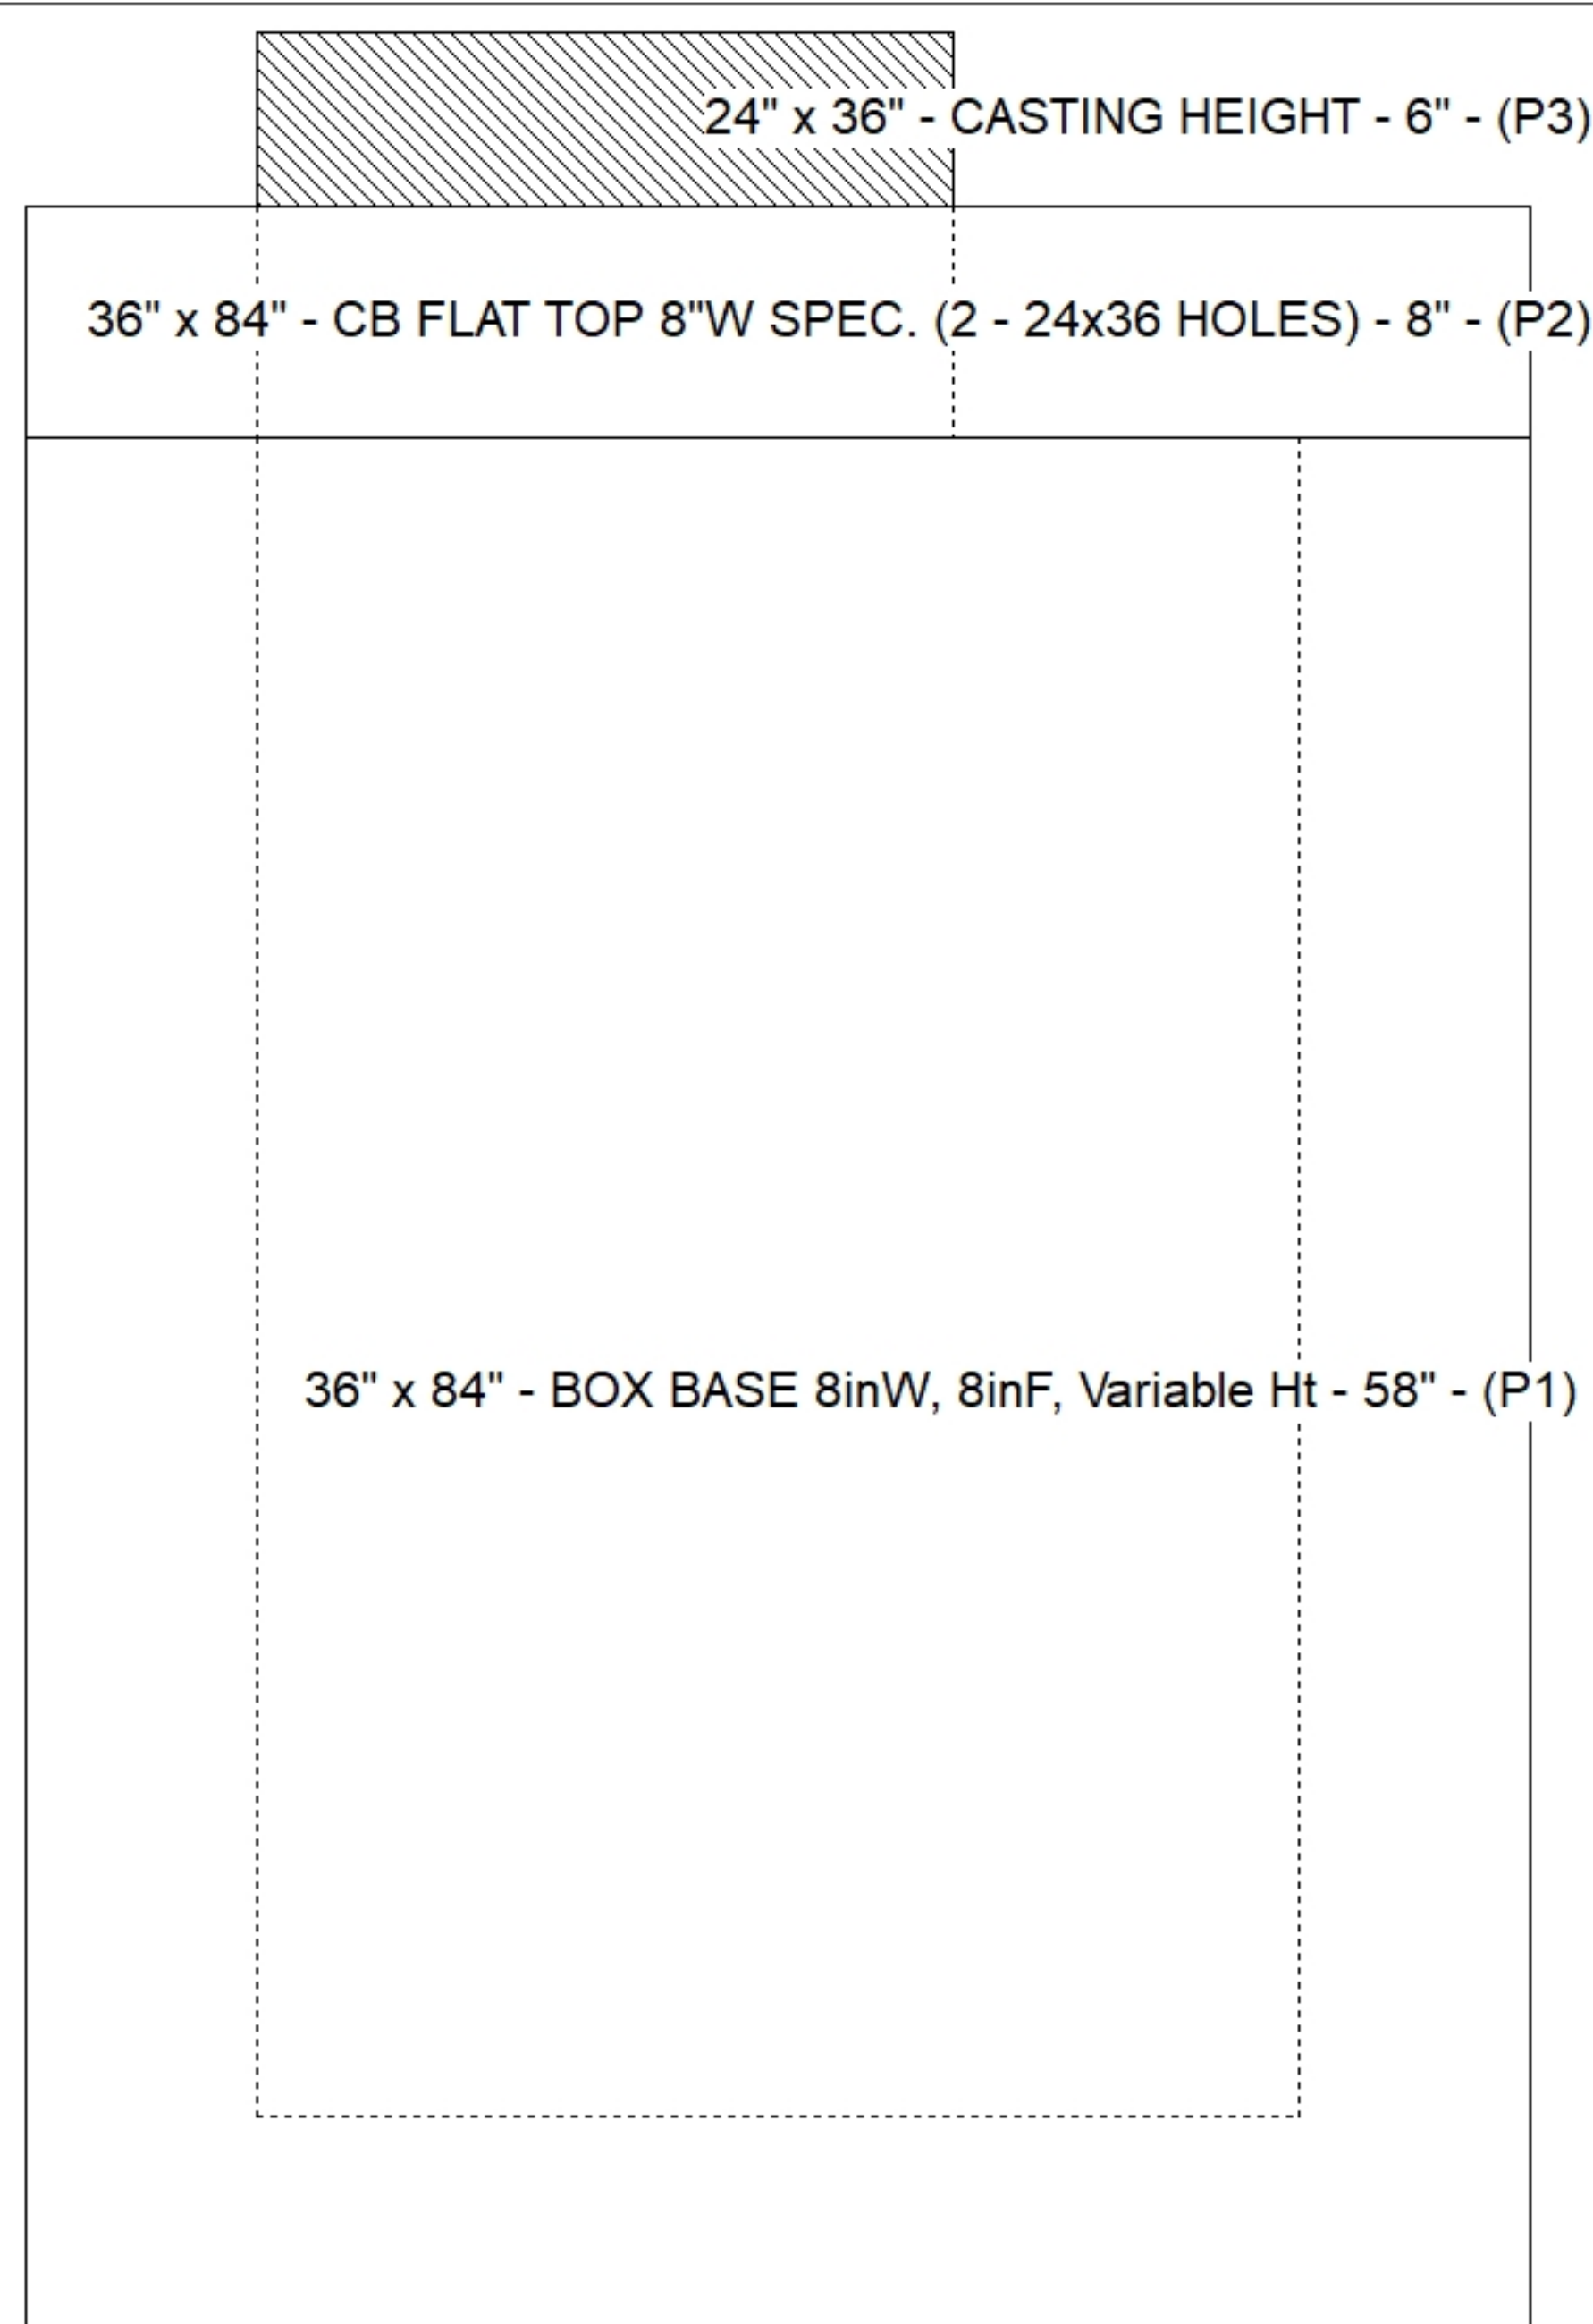

SUBMITTAL
APPROVED BY: