



Contractor: RD Sitework LLC

Plant: 100



Slack: 0.36"

Structure Total:	5834 lb
------------------	---------

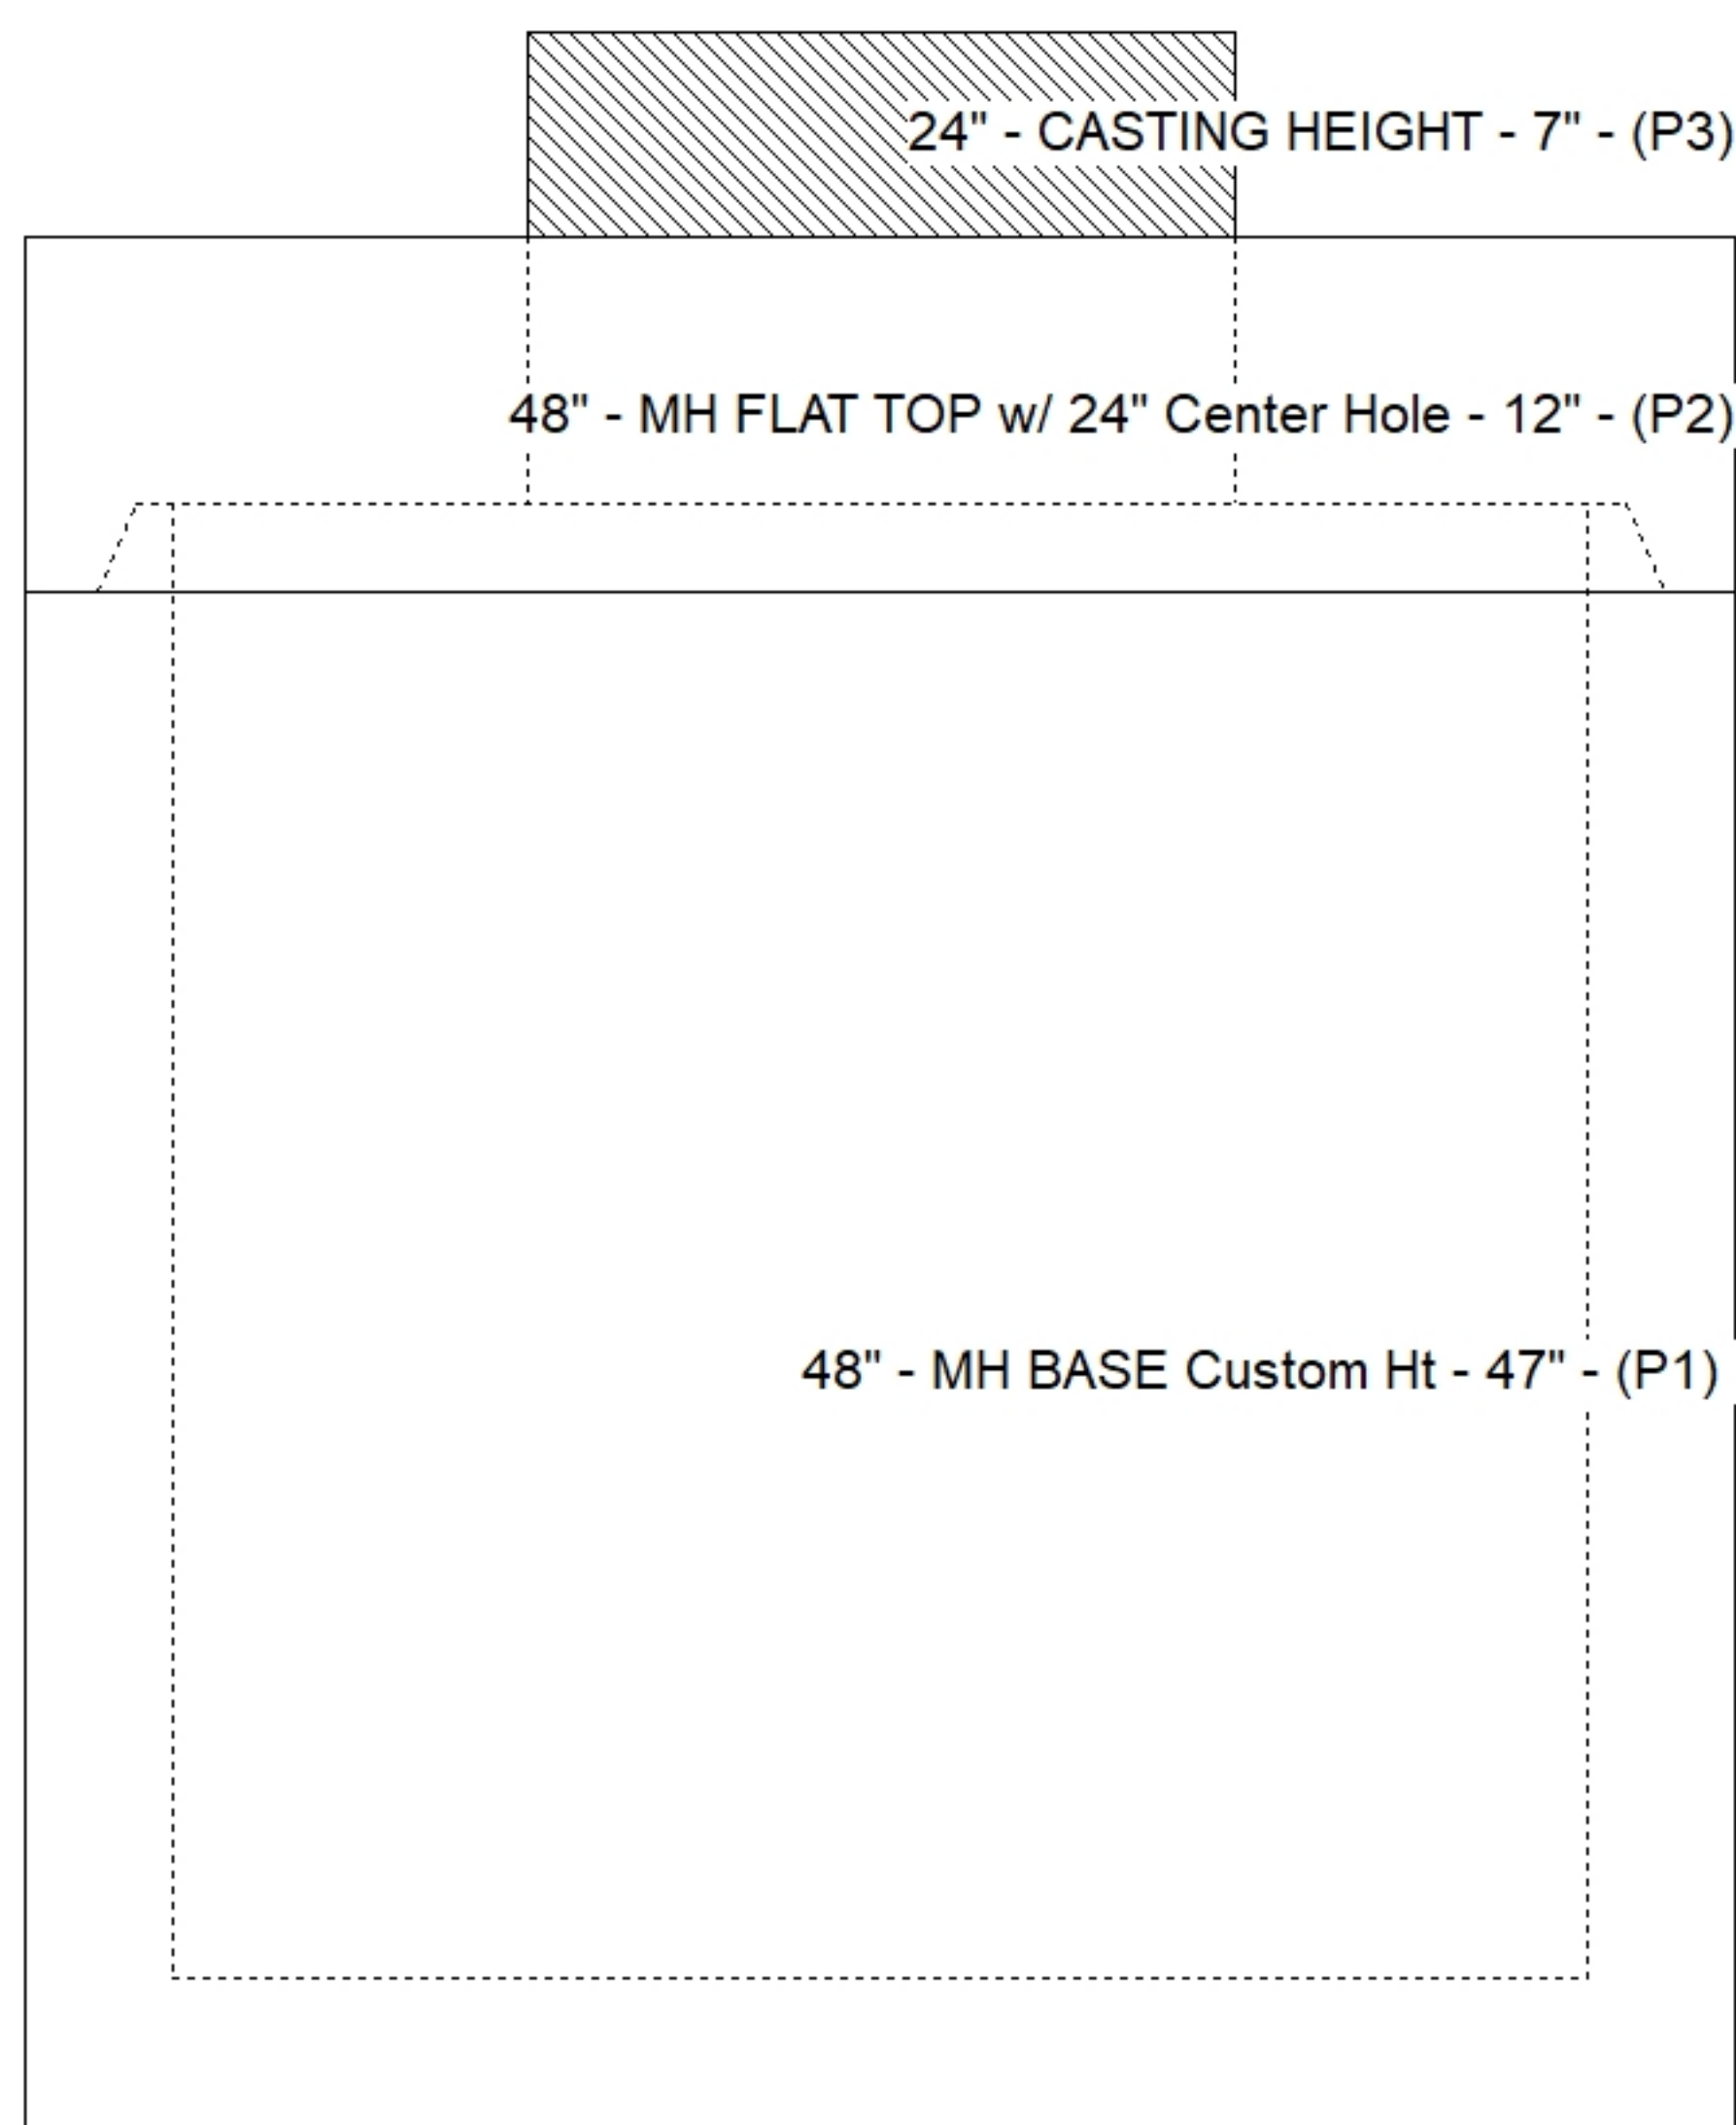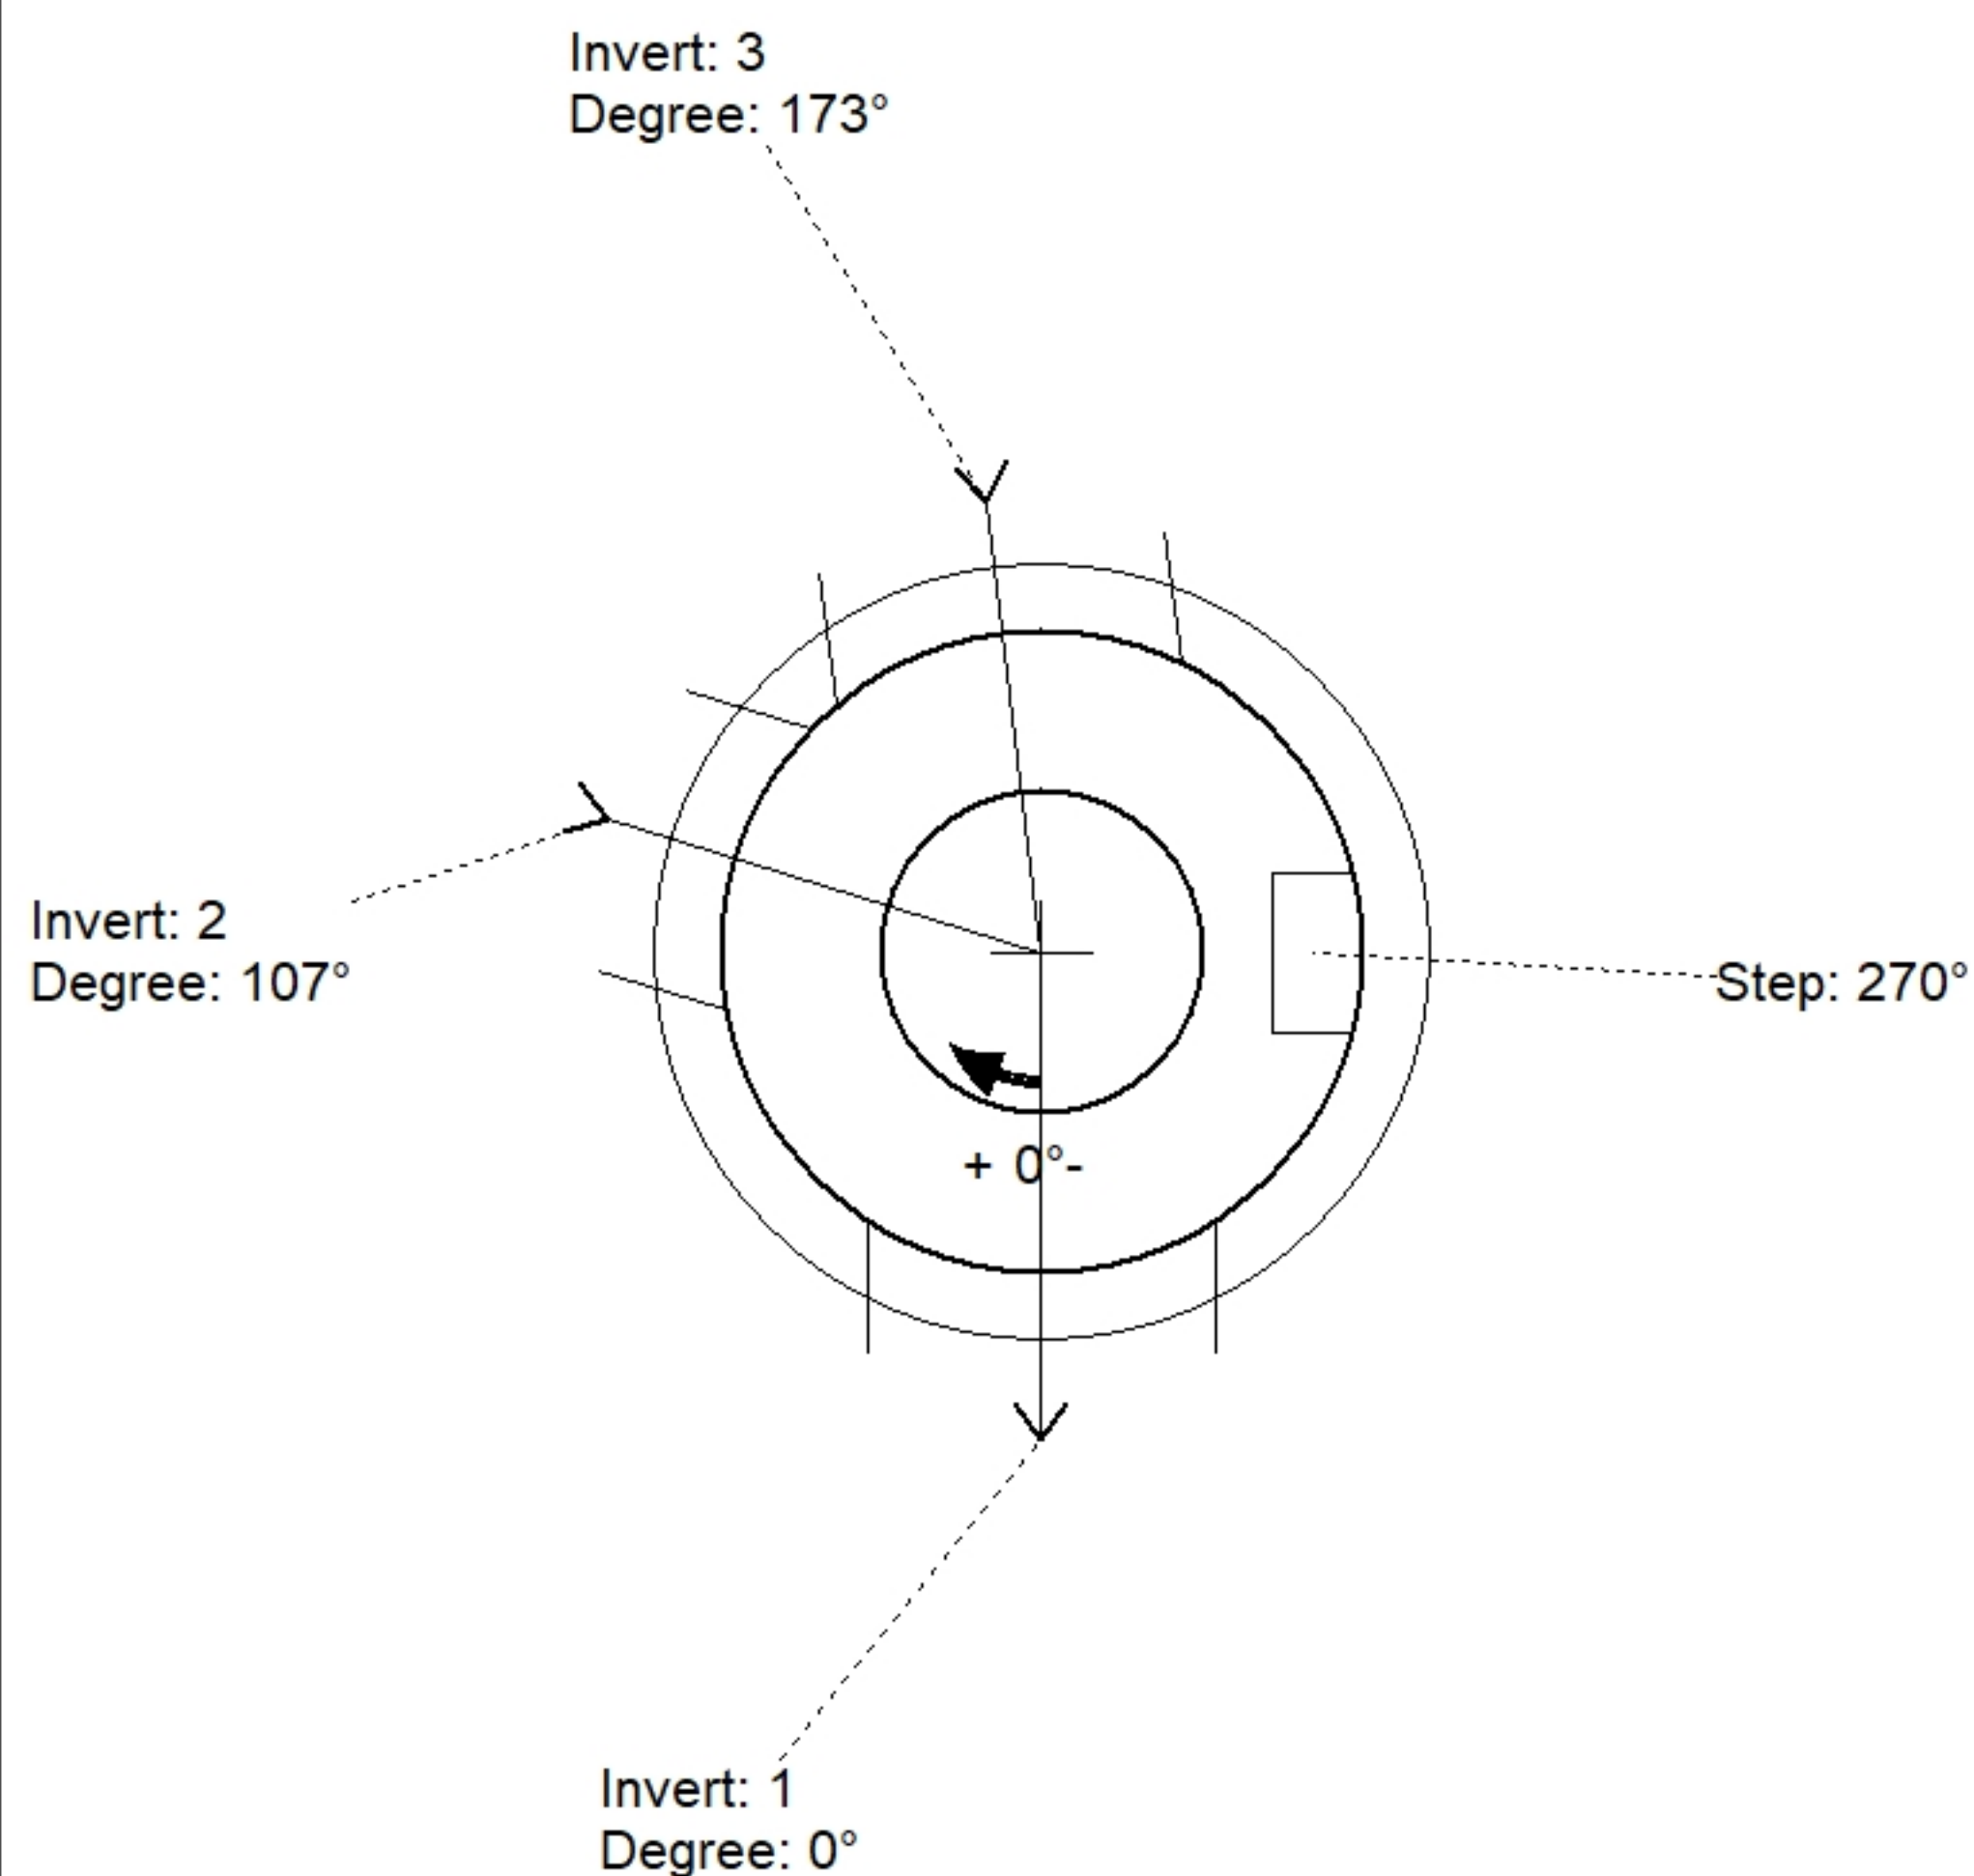

Position	Elev	Angle	Pipe	Pipe OD	Hole	Connector	Up ()	Ref
Rim	679.3'							
Reducer								
Invert 1	673.77'	0°	18" RCP B WALL	23"	26"	Hole 26	-2.5"	P1
Invert 2	673.77'	107°	15" RCP B WALL	19.5"	22"	Hole 22	-2.25"	P1
Invert 3	673.77'	173°	18" RCP B WALL	23"	26"	Hole 26	-2.5"	P1
Invert 4								
Invert 5								
Invert 6								
Invert 7								
Invert 8								

SUBMITTAL
APPROVED BY: