





Floor (Bot): 675.5'
Overall Height: 5.5'
Slack: 0"


Structure Total: 5677 lb

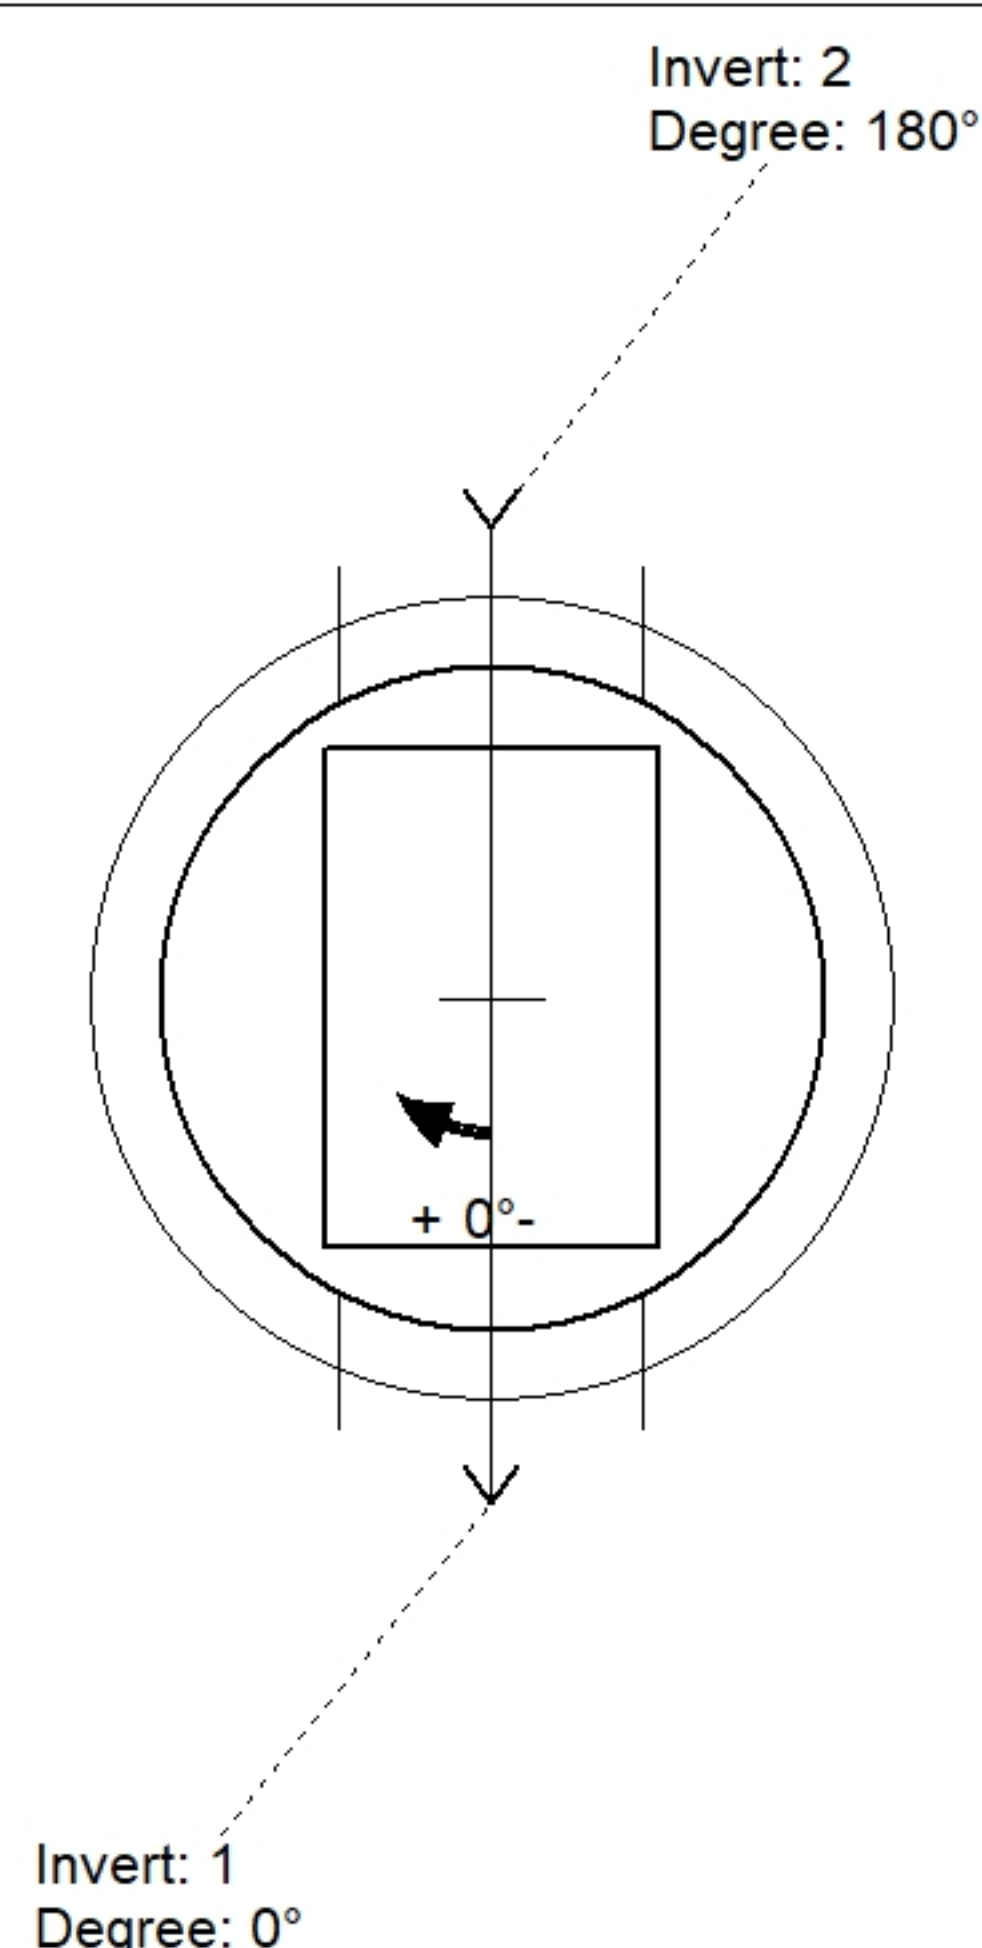

Position	Elev	Angle	Pipe	Pipe OD	Hole	Connector	Up (')	Ref
Rim	681'							
Reducer								
Invert 1	676'	0°	15" RCP B WALL	19.5"	22"	Hole 22	-2.25"	P1
Invert 2	676'	180°	15" RCP B WALL	19.5"	22"	Hole 22	-2.25"	P1
Invert 3								
Invert 4								
Invert 5								
Invert 6								
Invert 7								
Invert 8								

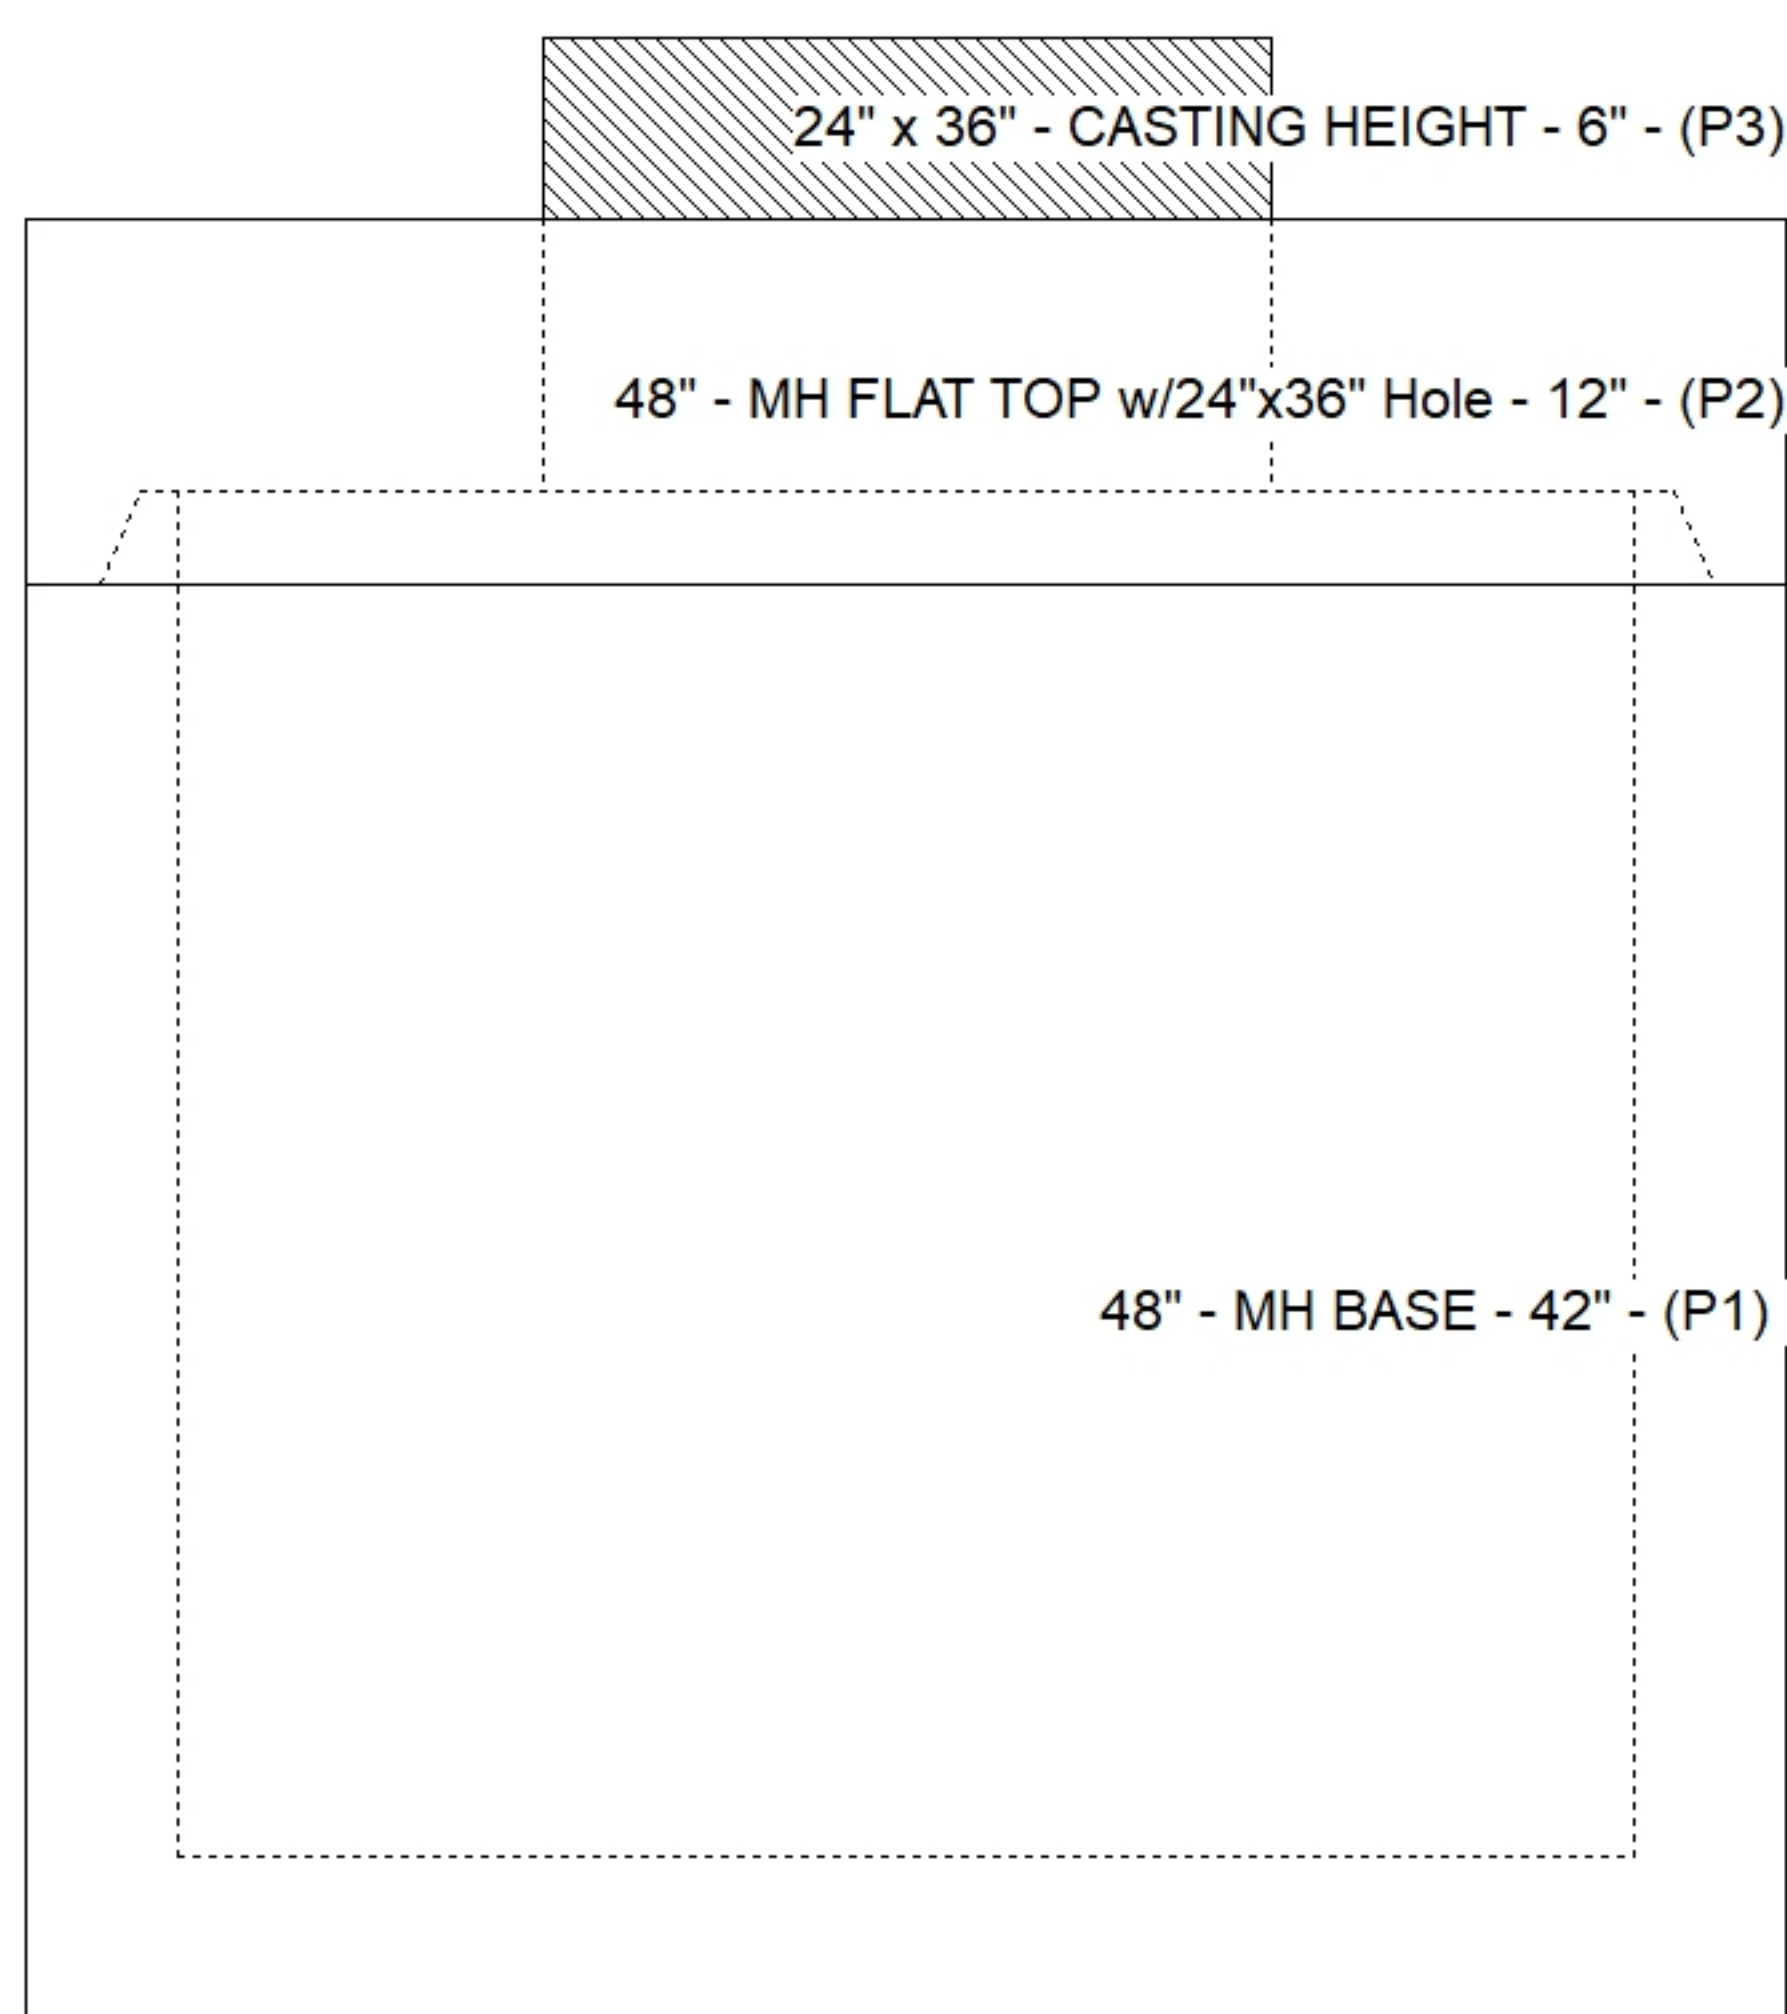

Default - Interior Dimensions

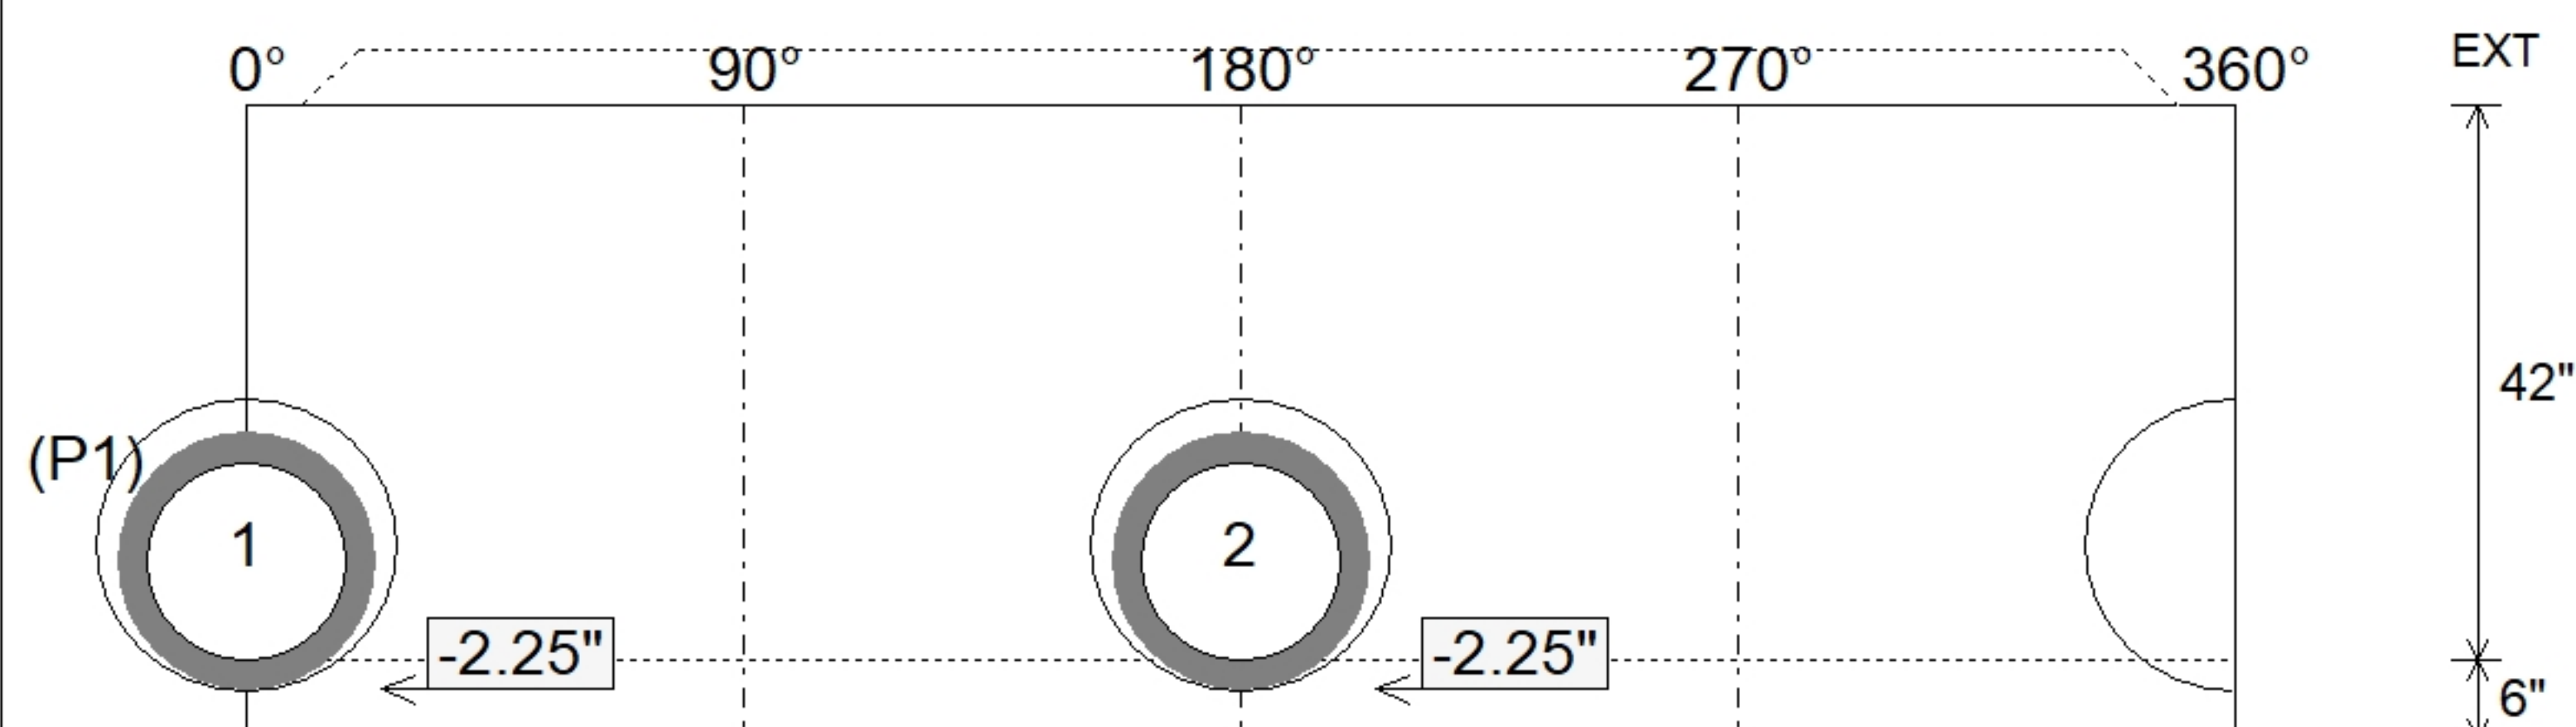

SUBMITTAL
APPROVED BY: