


Contractor: RD Sitework LLC

Plant: 100




Slack: 0"

Structure Total:	5842 lb
------------------	---------

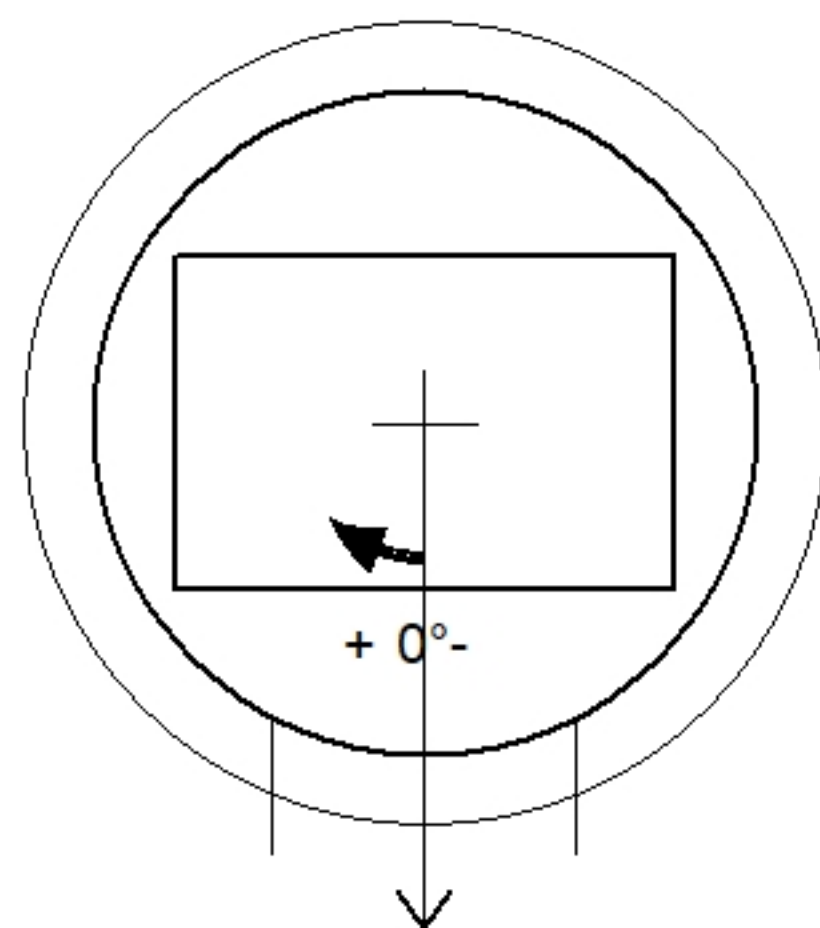

Invert: 1
Degree: 0°

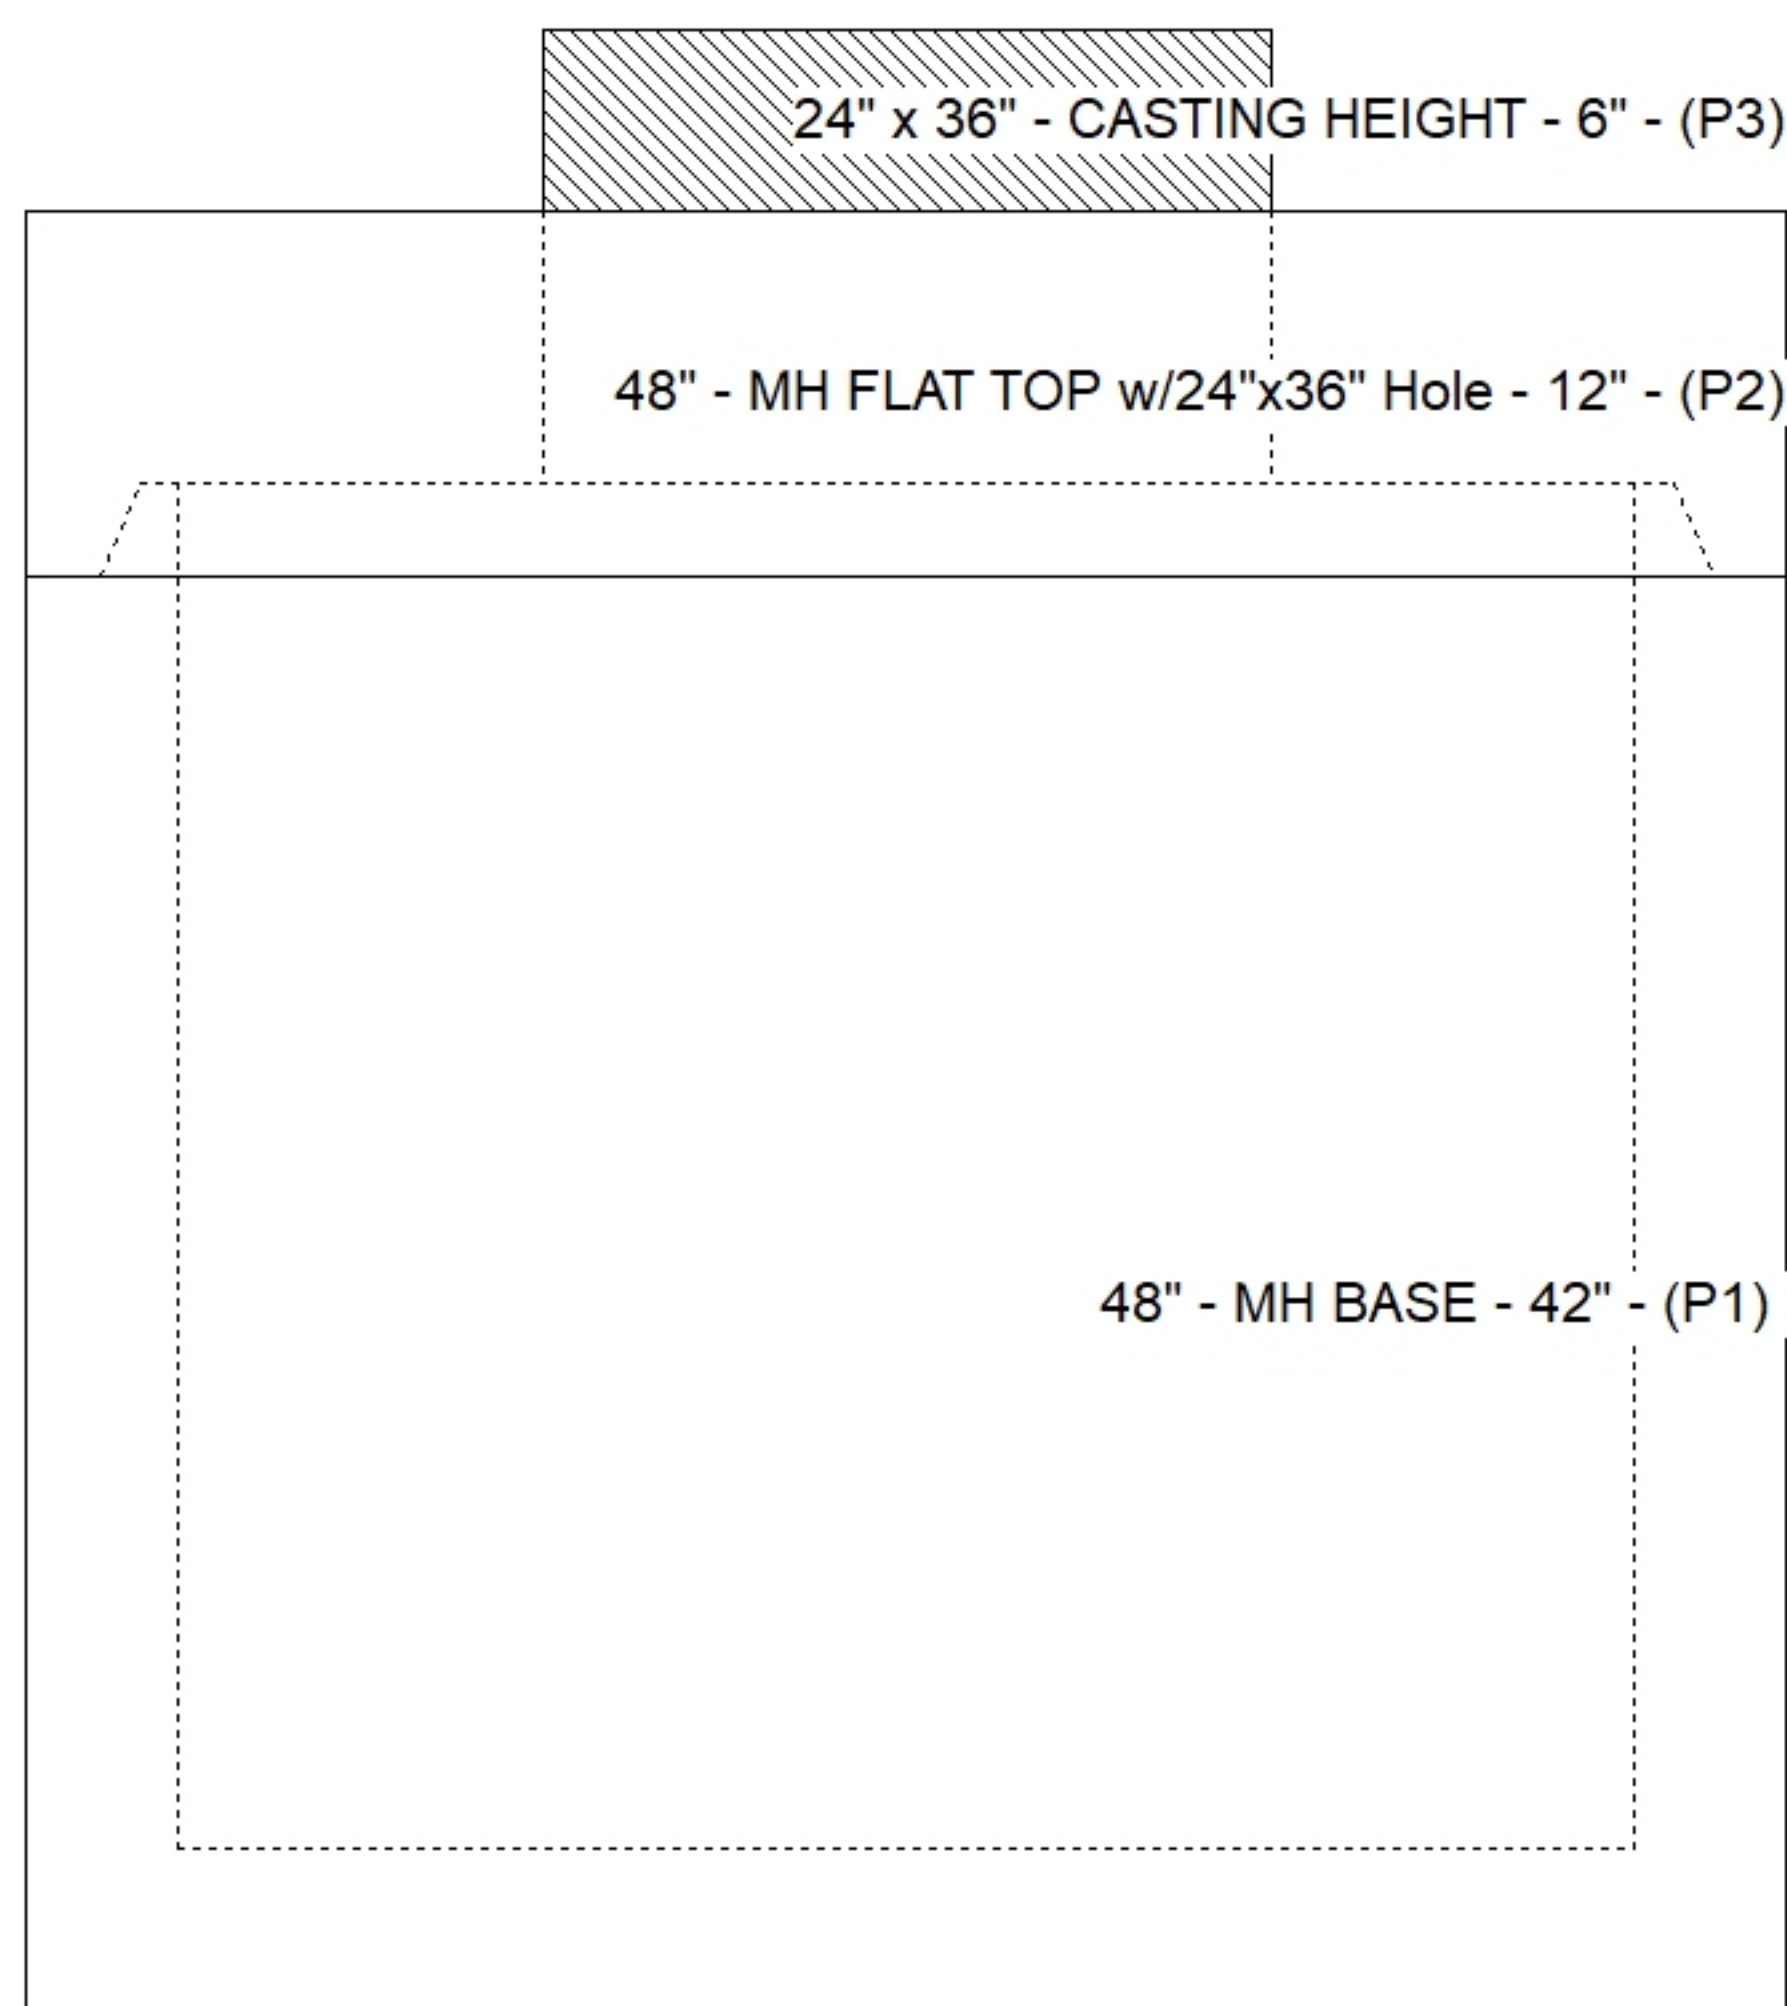

Position	Elev	Angle	Pipe	Pipe OD	Hole	Connector	Up (')	Ref
Rim	686.05'							
Reducer								
Invert 1	681.05'	0°	15" RCP B WALL	19.5"	22"	Hole 22	-2.25"	P1
Invert 2								
Invert 3								
Invert 4								
Invert 5								
Invert 6								
Invert 7								
Invert 8								

SUBMITTAL
APPROVED BY: