



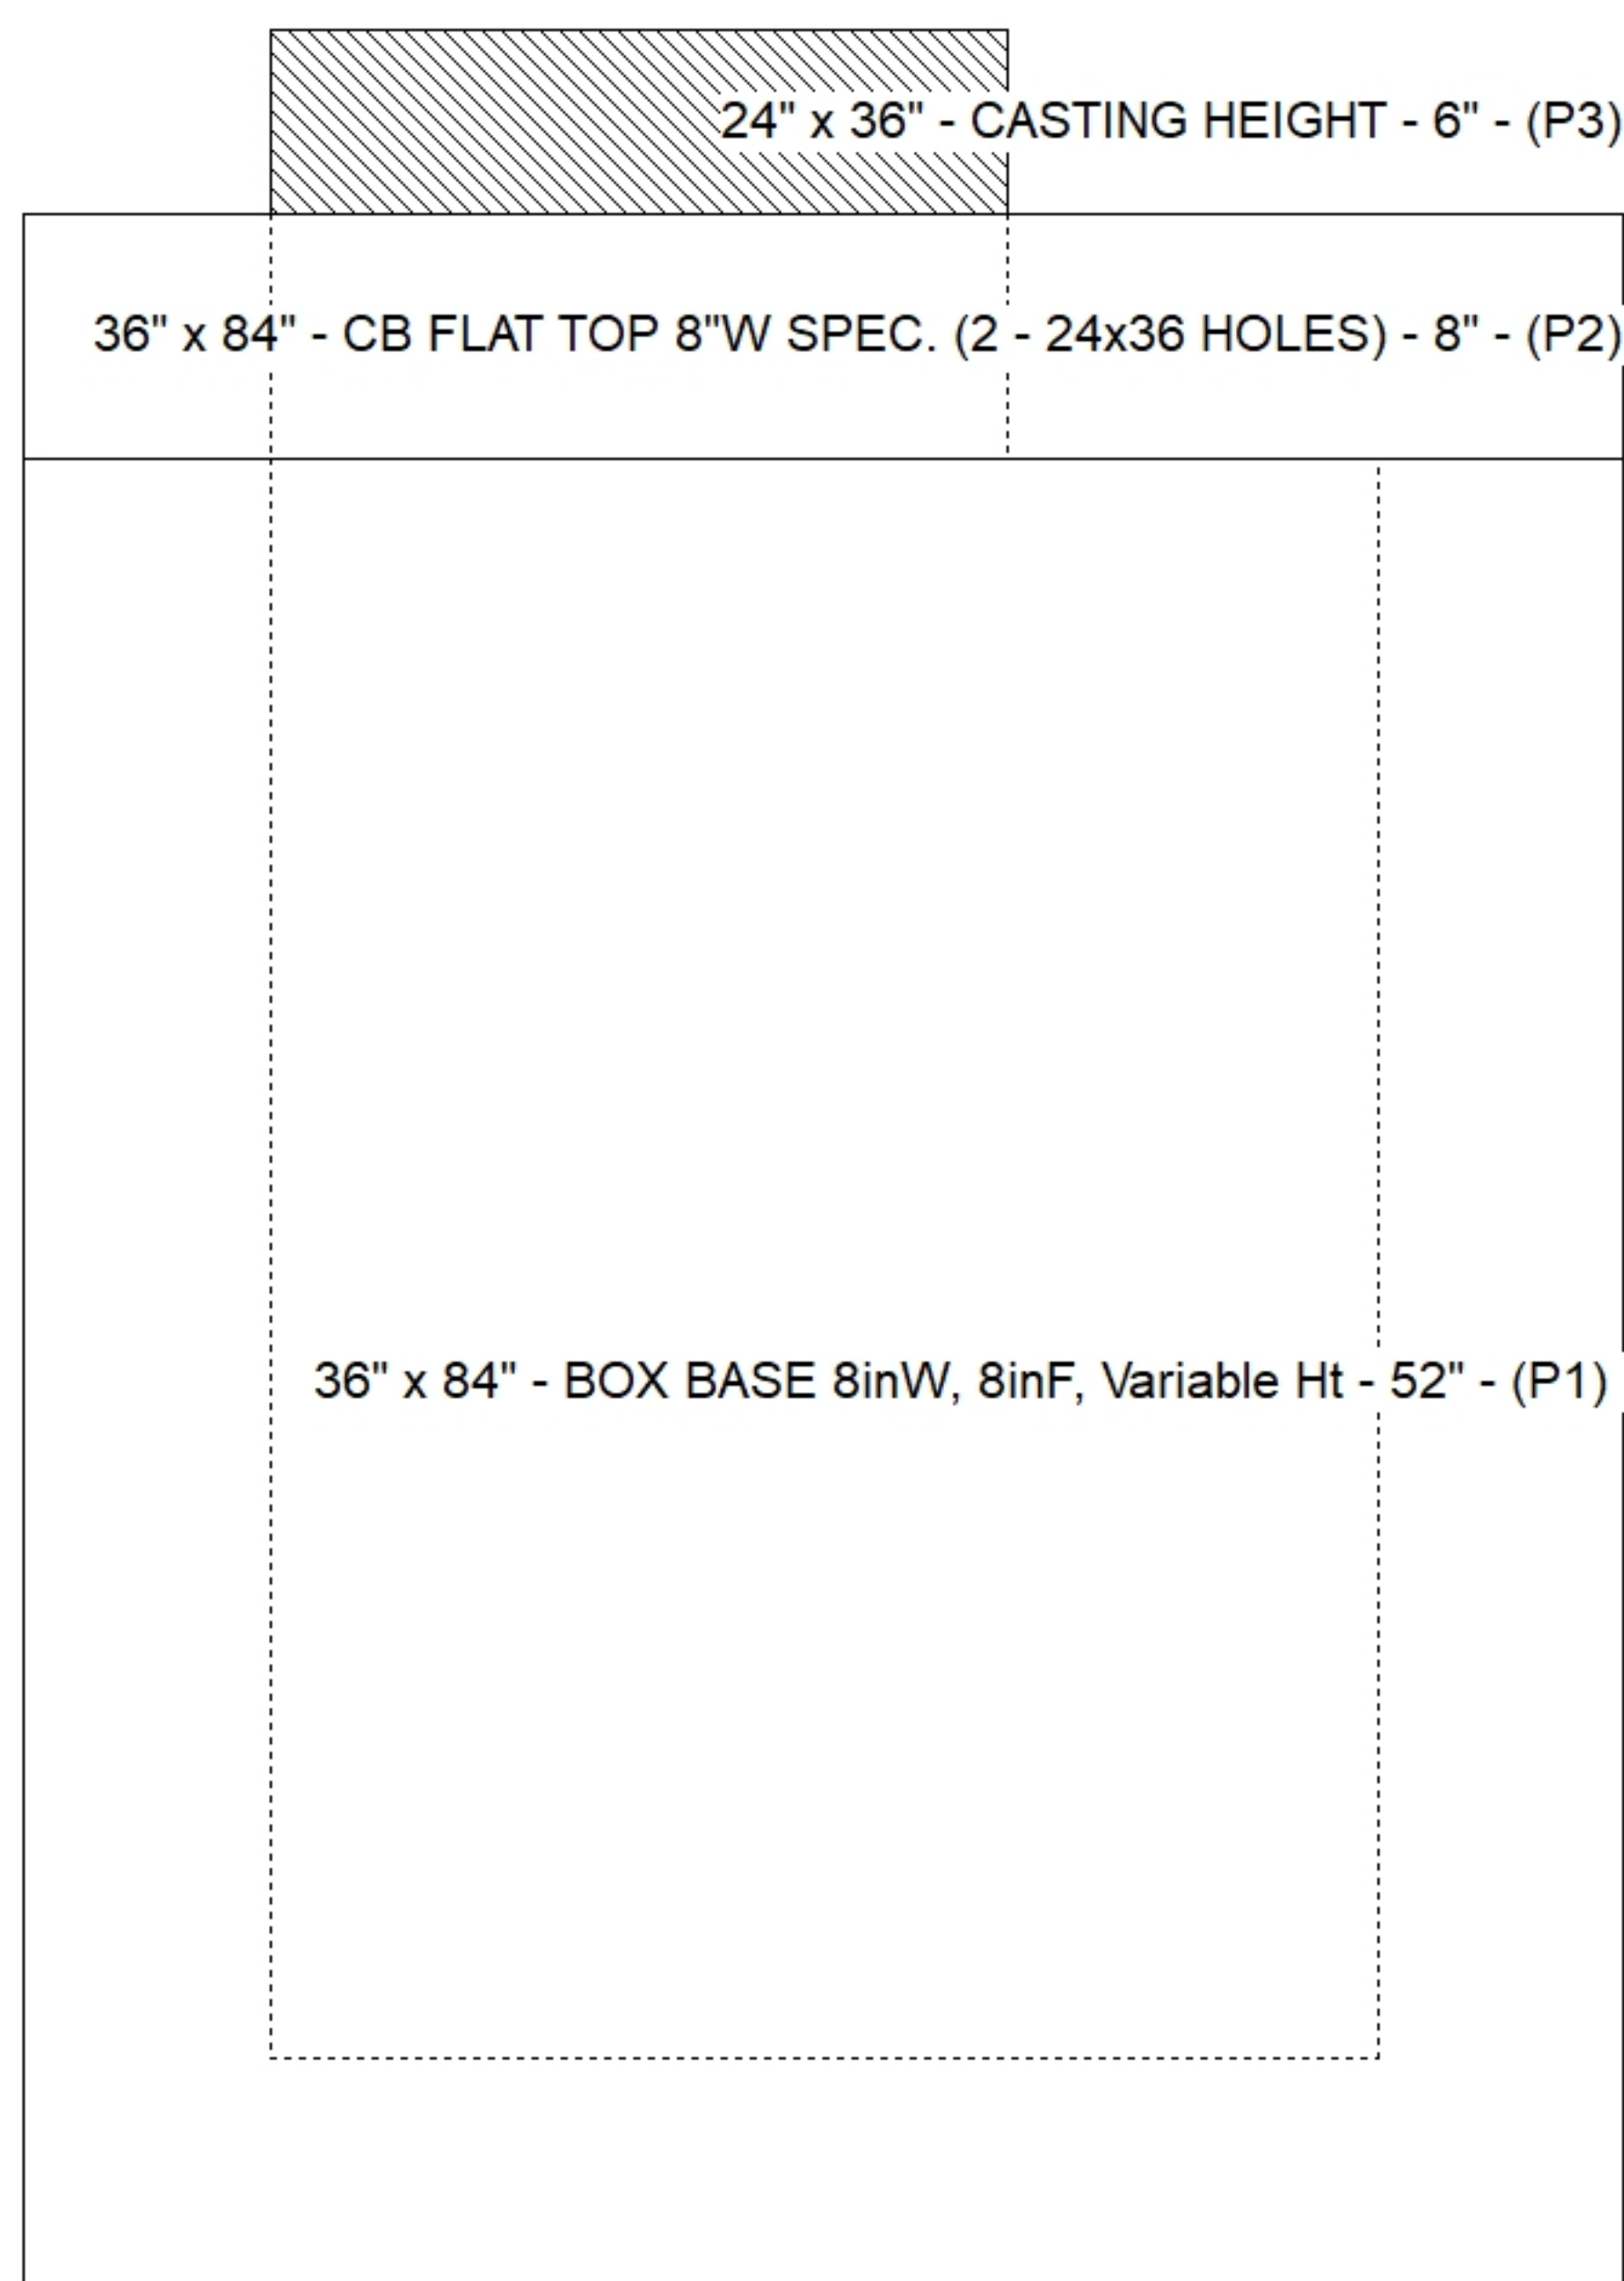


Floor (Bot): 681.003'
Overall Height: 6.167'
Slack: 0.24"

Structure Total: 14111 lb

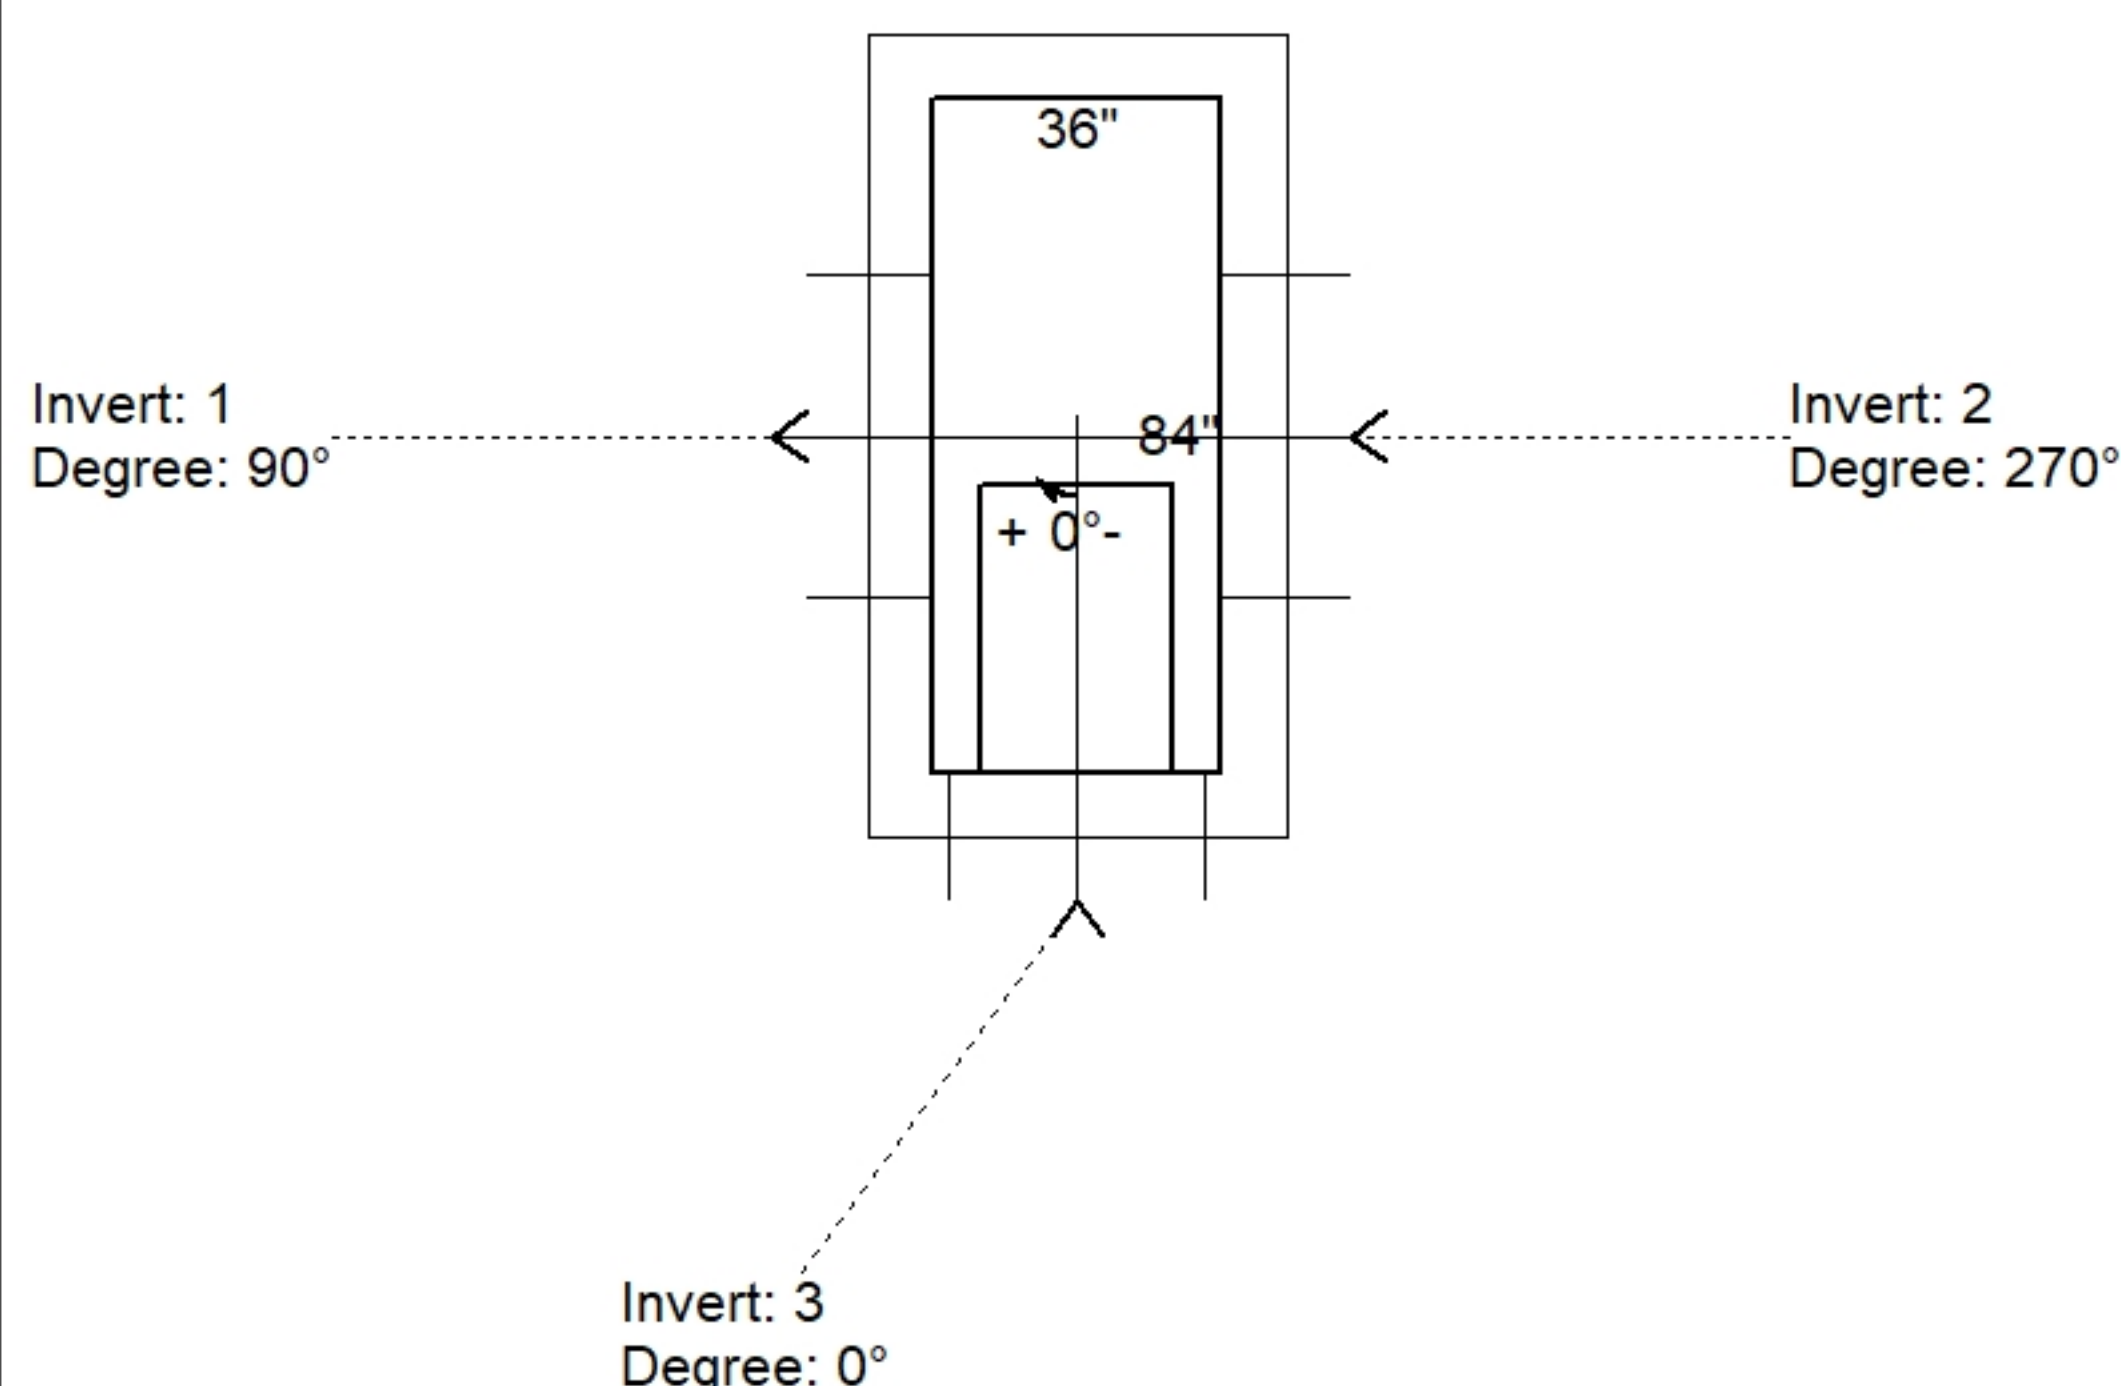

Position	Elev	Angle	Pipe	Pipe OD	Hole	Connector	Up (')	Ref
Rim	687.19'							
Reducer								
Invert 1	681.67'	90°	30" RCP B WALL	37"	40"	Hole 40	-3.5"	P1
Invert 2	681.67'	270°	30" RCP B WALL	37"	40"	Hole 40	-3.5"	P1
Invert 3	681.67'	0°	24" RCP B WALL	30"	32"	Hole 32	-3"	P1
Invert 4								
Invert 5								
Invert 6								
Invert 7								
Invert 8								

Default - Interior Dimensions

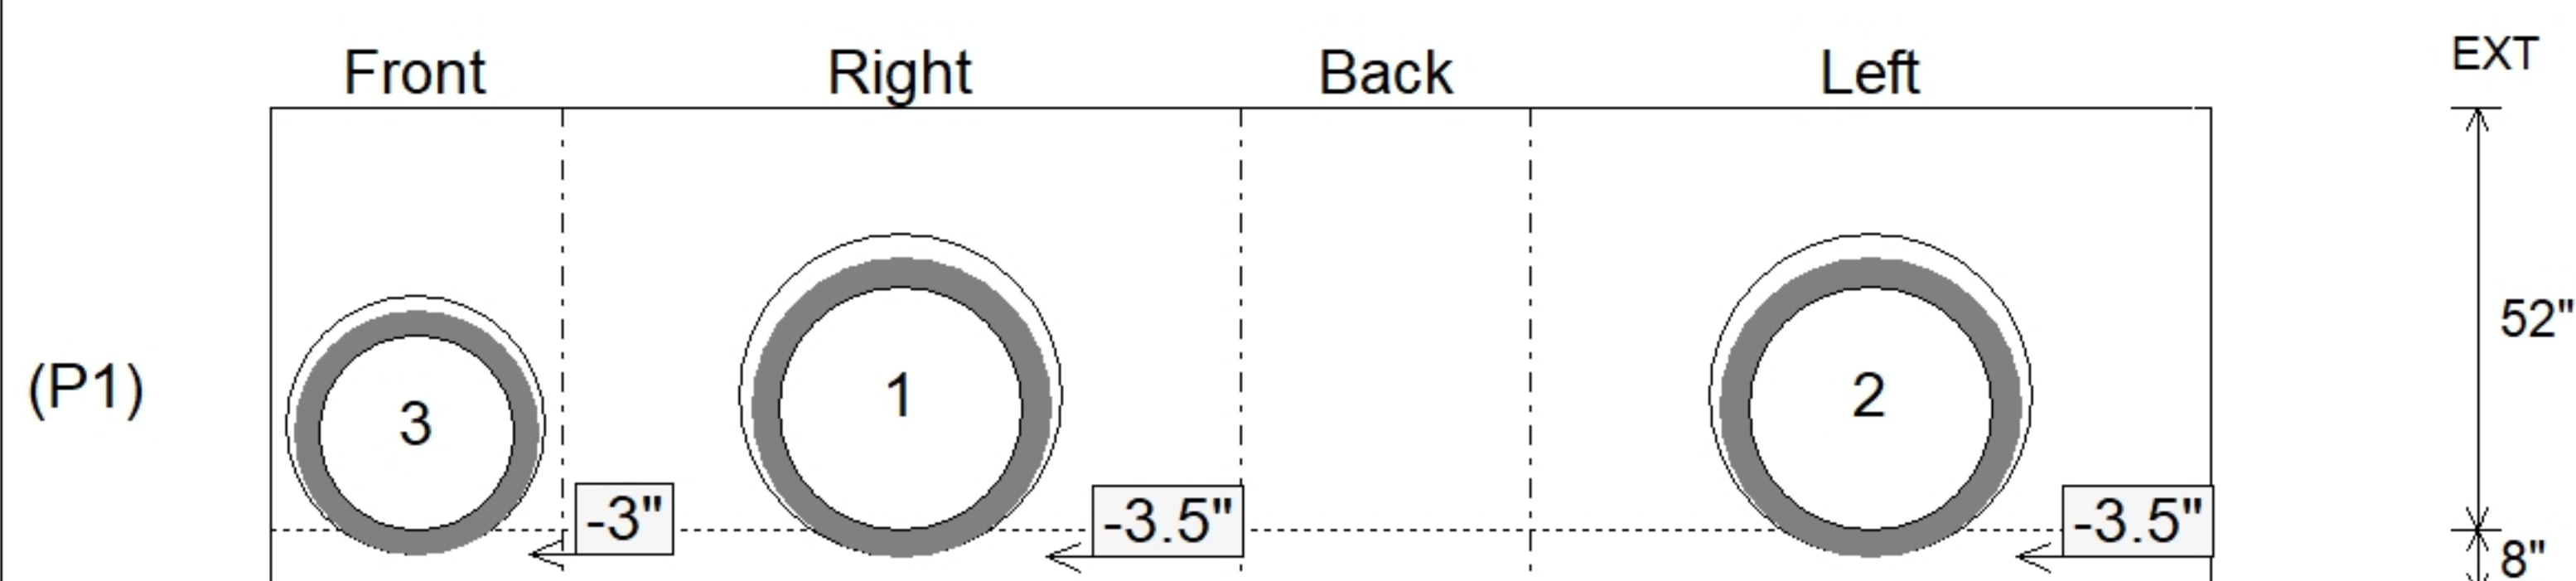

SUBMITTAL
APPROVED BY: