




Floor (Bot): 686.673'
Overall Height: 6.667'
Slack: 0"

Structure Total: 12893 lb

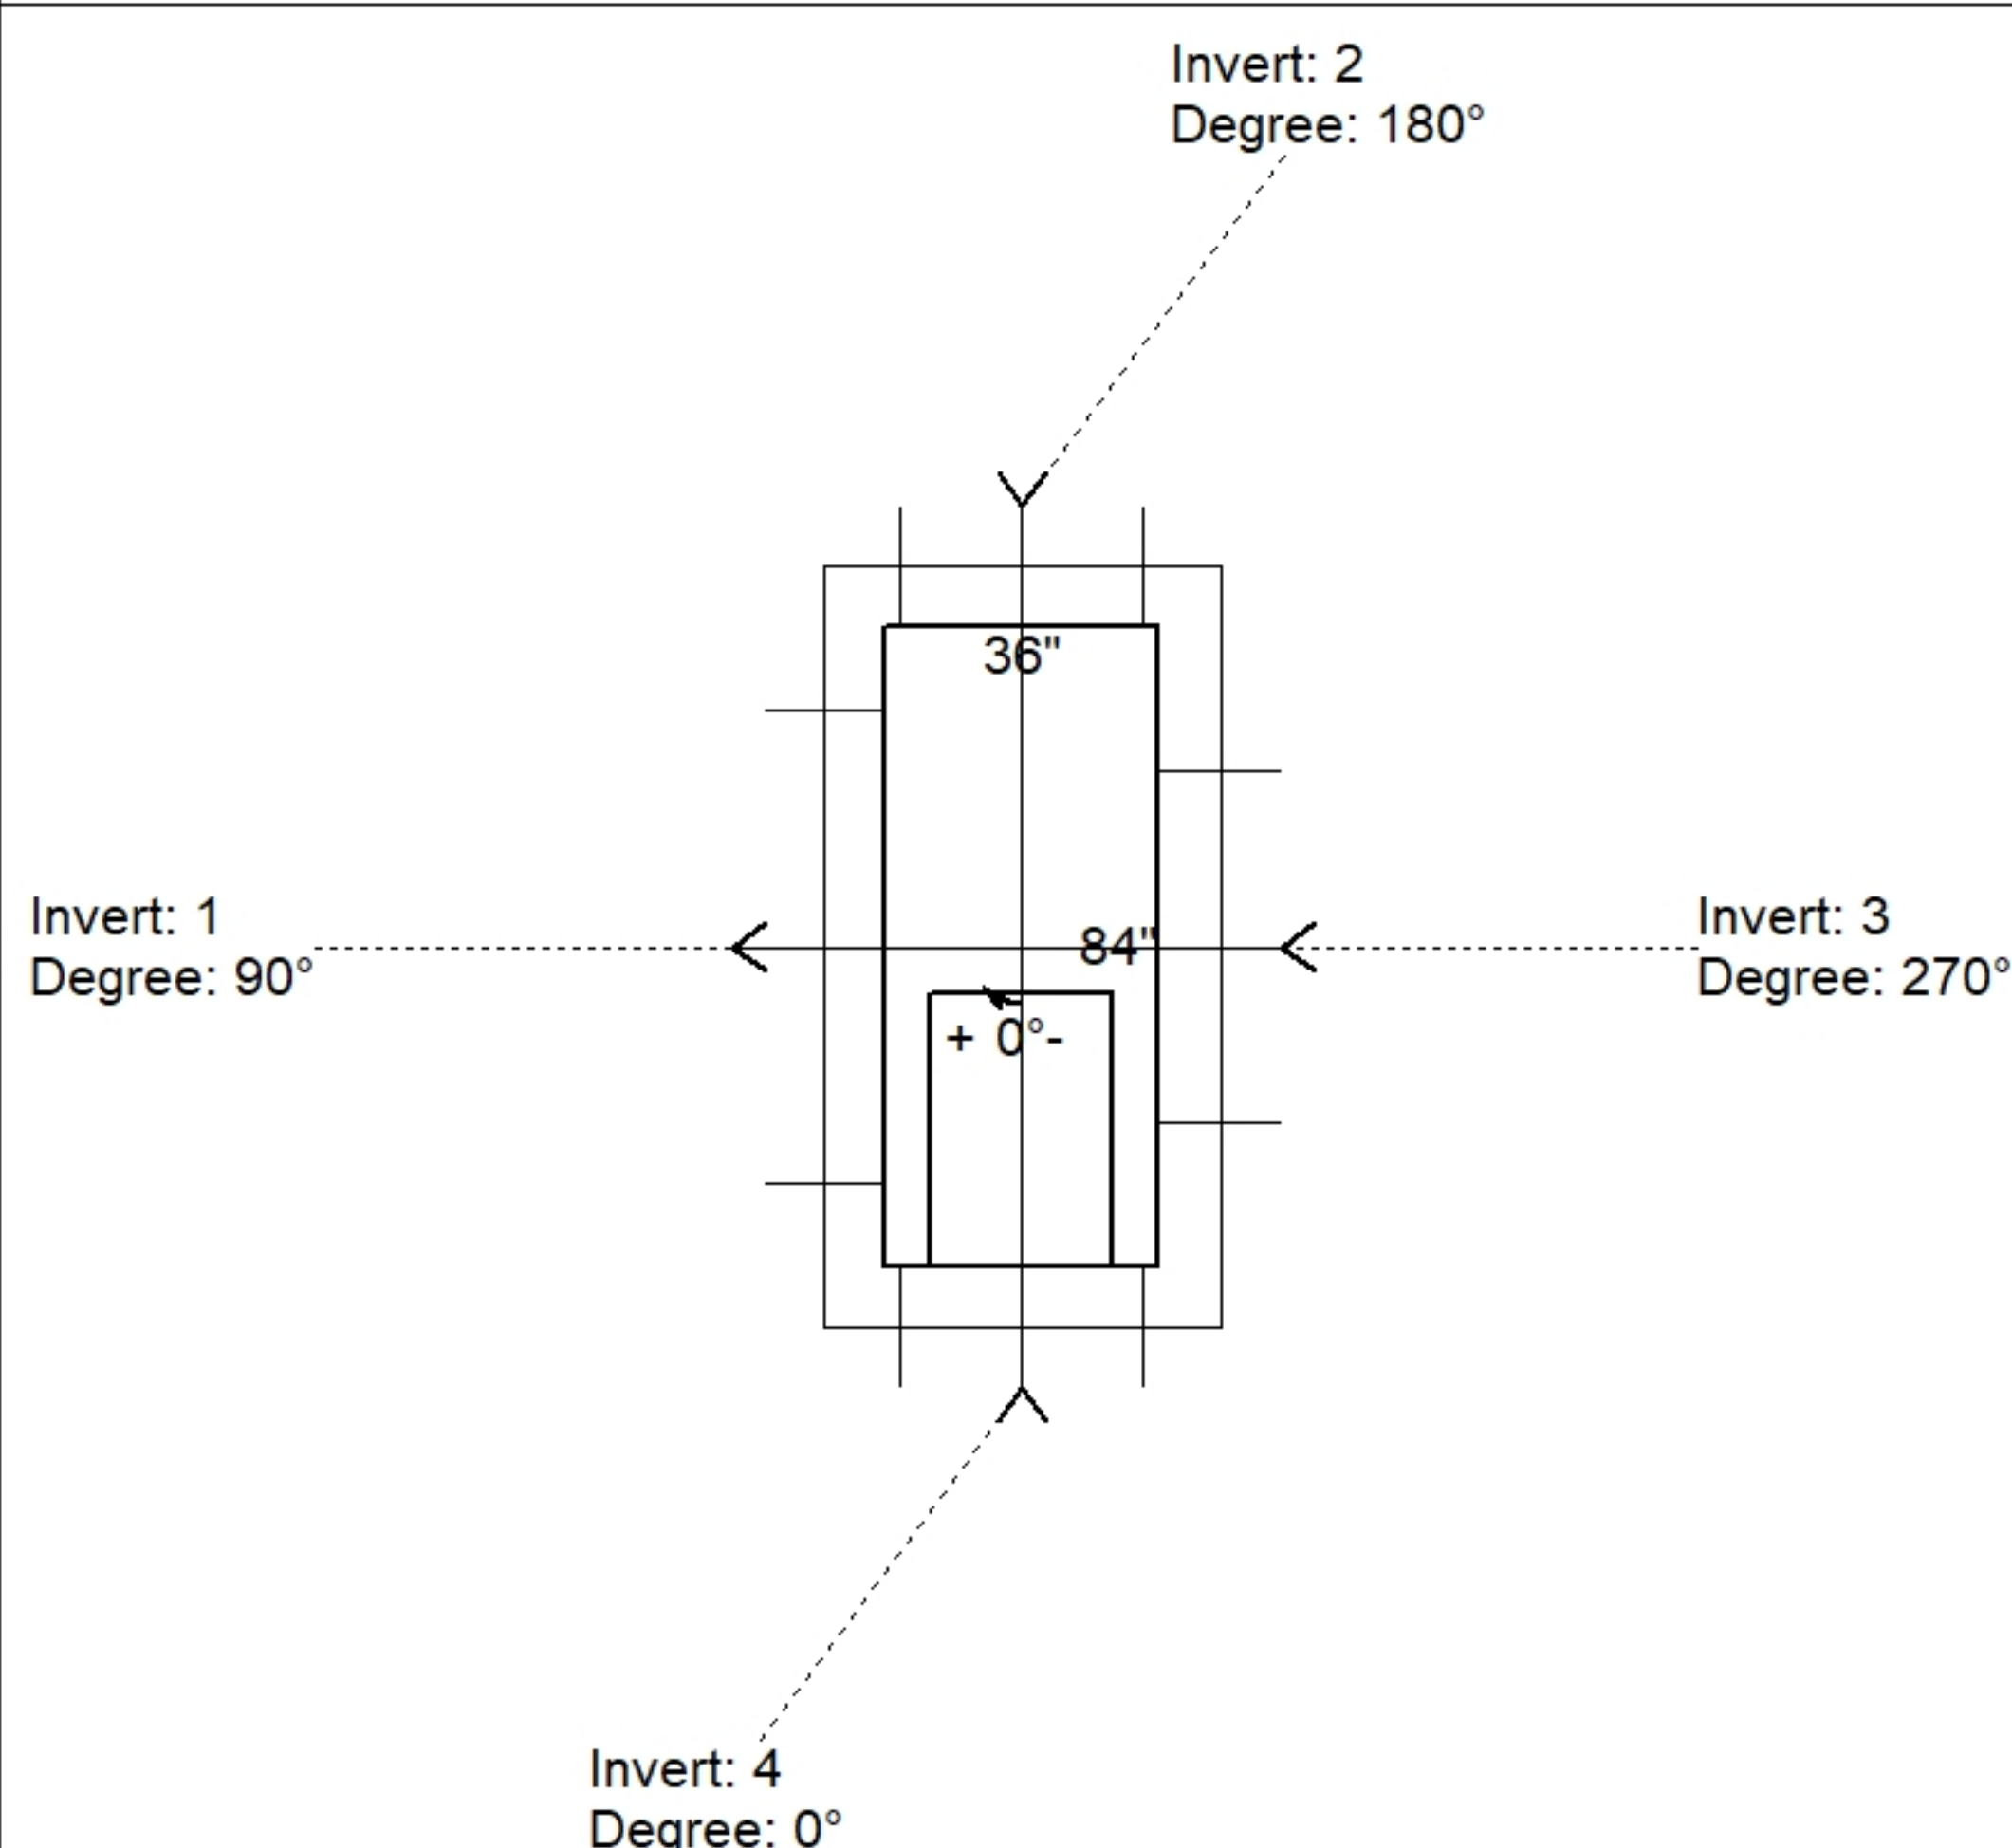

Position	Elev	Angle	Pipe	Pipe OD	Hole	Connector	Up (_)	Ref
Rim	693.34'							
Reducer								
Invert 1	687.34'	90°	48" RCP B WALL	58"	62" x 62"	DOGHOUSE INVRTD 62"x62"	-5"	P1
Invert 2	687.34'	180°	24" RCP B WALL	30"	32"	Hole 32	-3"	P1
Invert 3	687.34'	270°	36" RCP B WALL	44"	46"	Hole 46	-4"	P1
Invert 4	687.34'	0°	24" RCP B WALL	30"	32"	Hole 32	-3"	P1
Invert 5								
Invert 6								
Invert 7								
Invert 8								

Default - Interior Dimensions

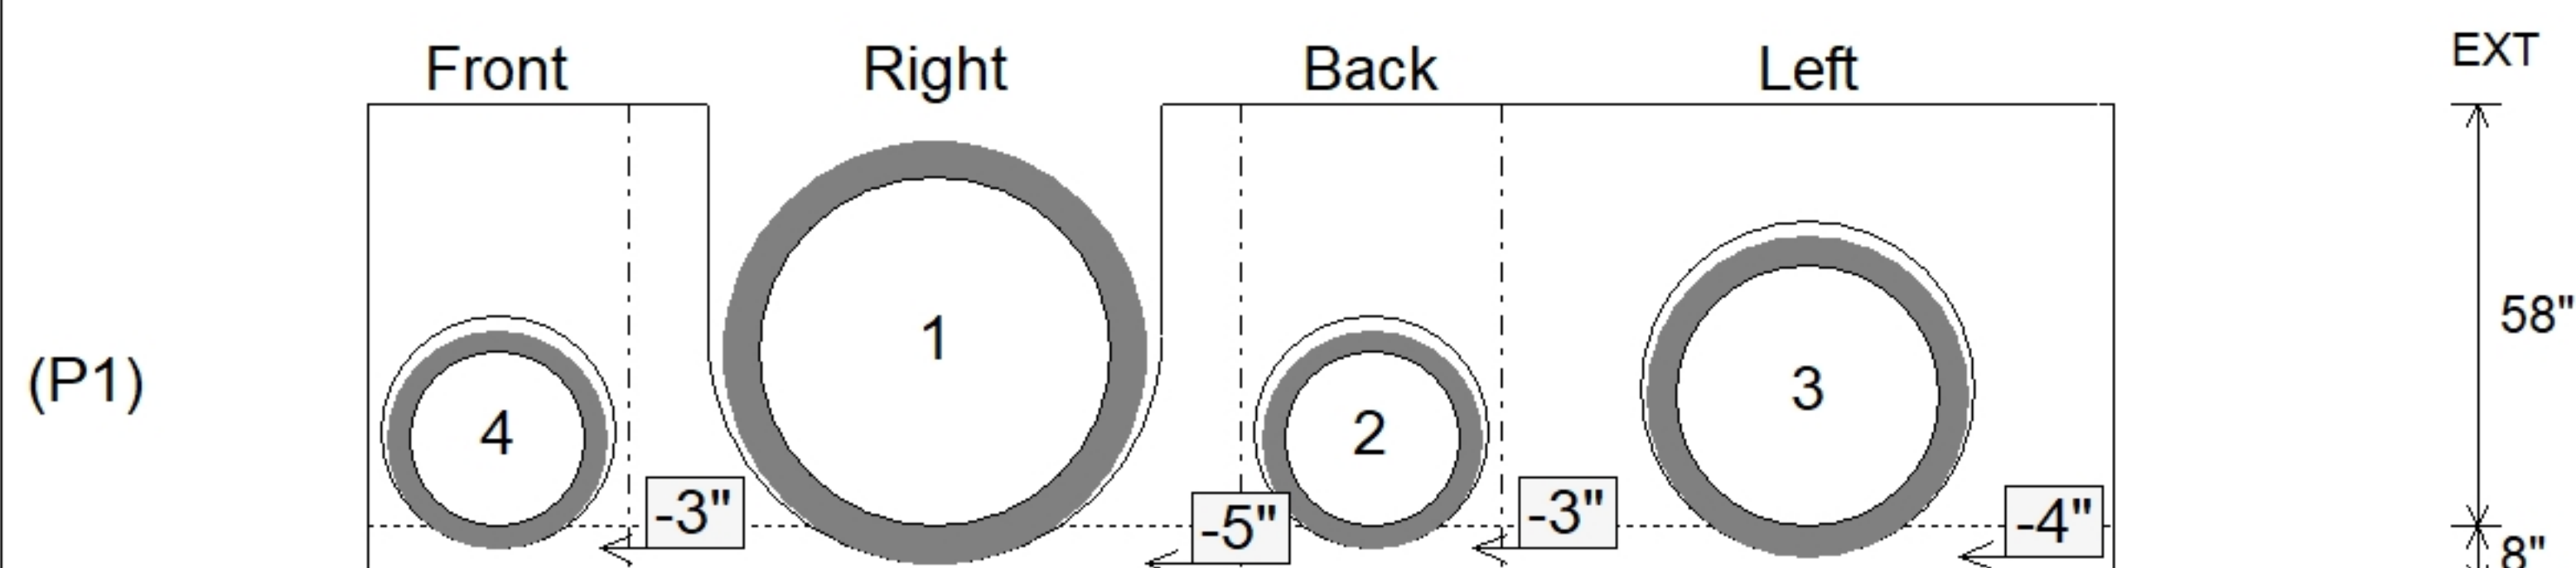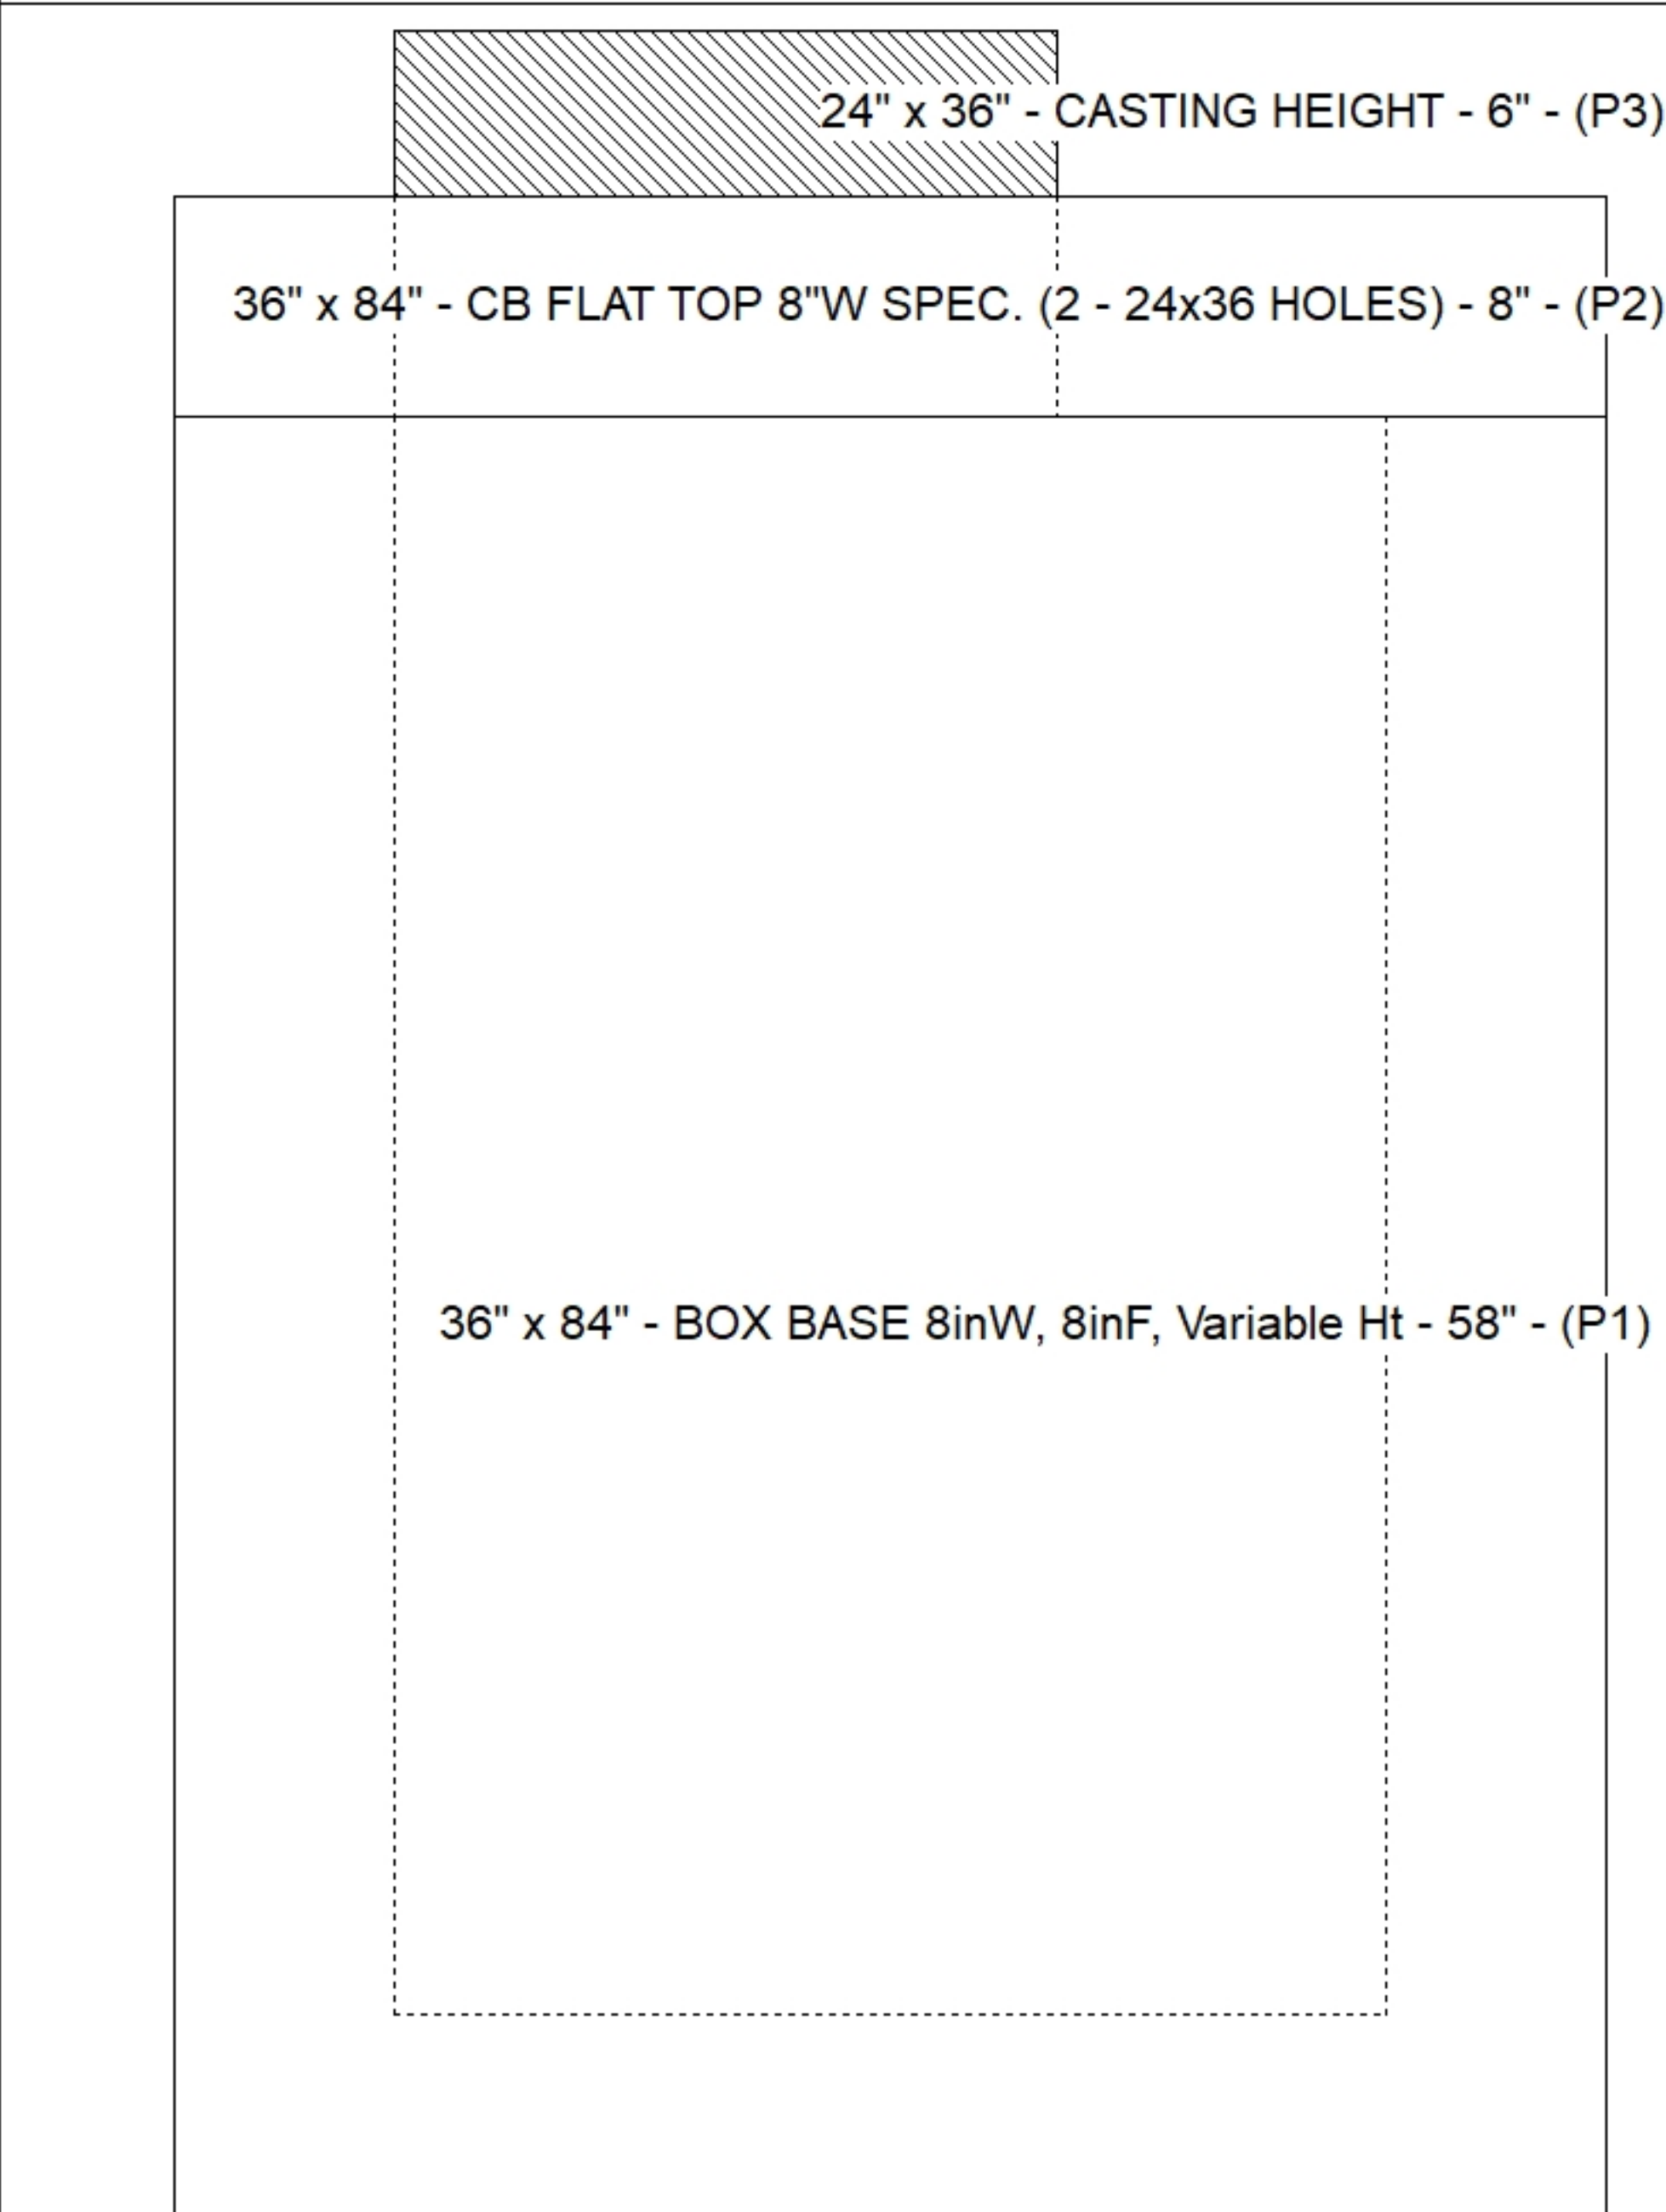

SUBMITTAL
APPROVED BY: