

Contractor: RD Sitework LLC

Plant: 100




Slack: 0.76"

- FLOOR (As .47) #5 BARS AT 8" C.C.E.W.

1) Hole - 22


0 lb

Structure Total: 14273 lb

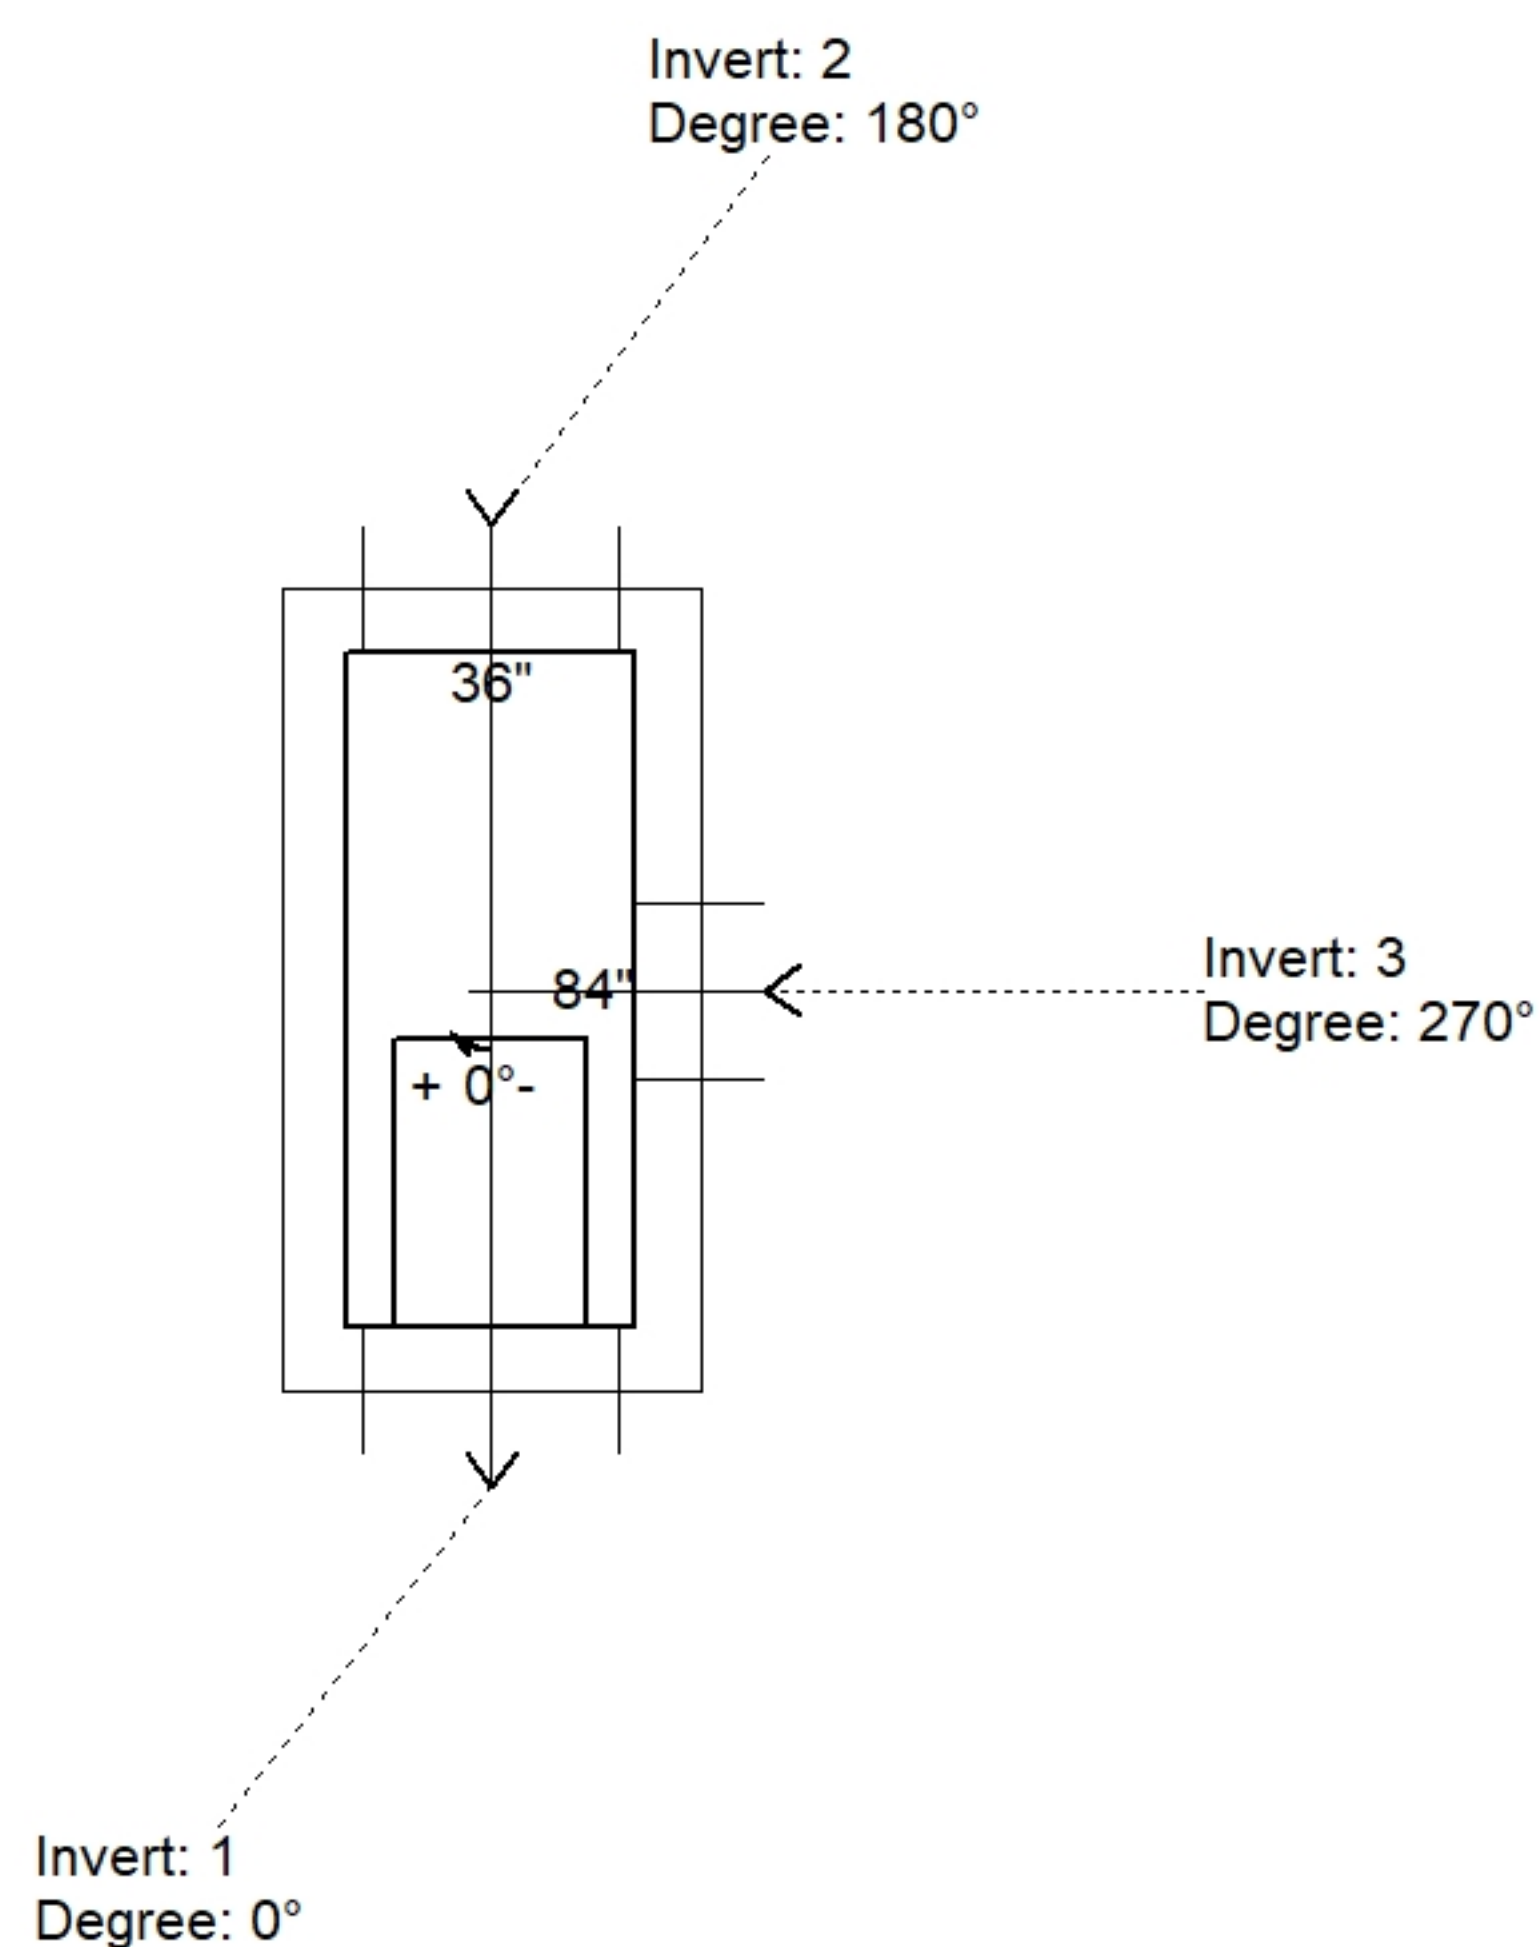

Position	Elev	Angle	Pipe	Pipe OD	Hole	Connector	Up (")	Ref
Rim	693.09'							
Reducer								
Invert 1	687.86'	0°	24" RCP B WALL	30"	32"	Hole 32	-3"	P1
Invert 2	687.86'	180°	24" RCP B WALL	30"	32"	Hole 32	-3"	P1
Invert 3	687.86'	270°	15" RCP B WALL	19.5"	22"	Hole 22	-2.25"	P1
Invert 4								
Invert 5								
Invert 6								
Invert 7								
Invert 8								

Default - Interior Dimensions

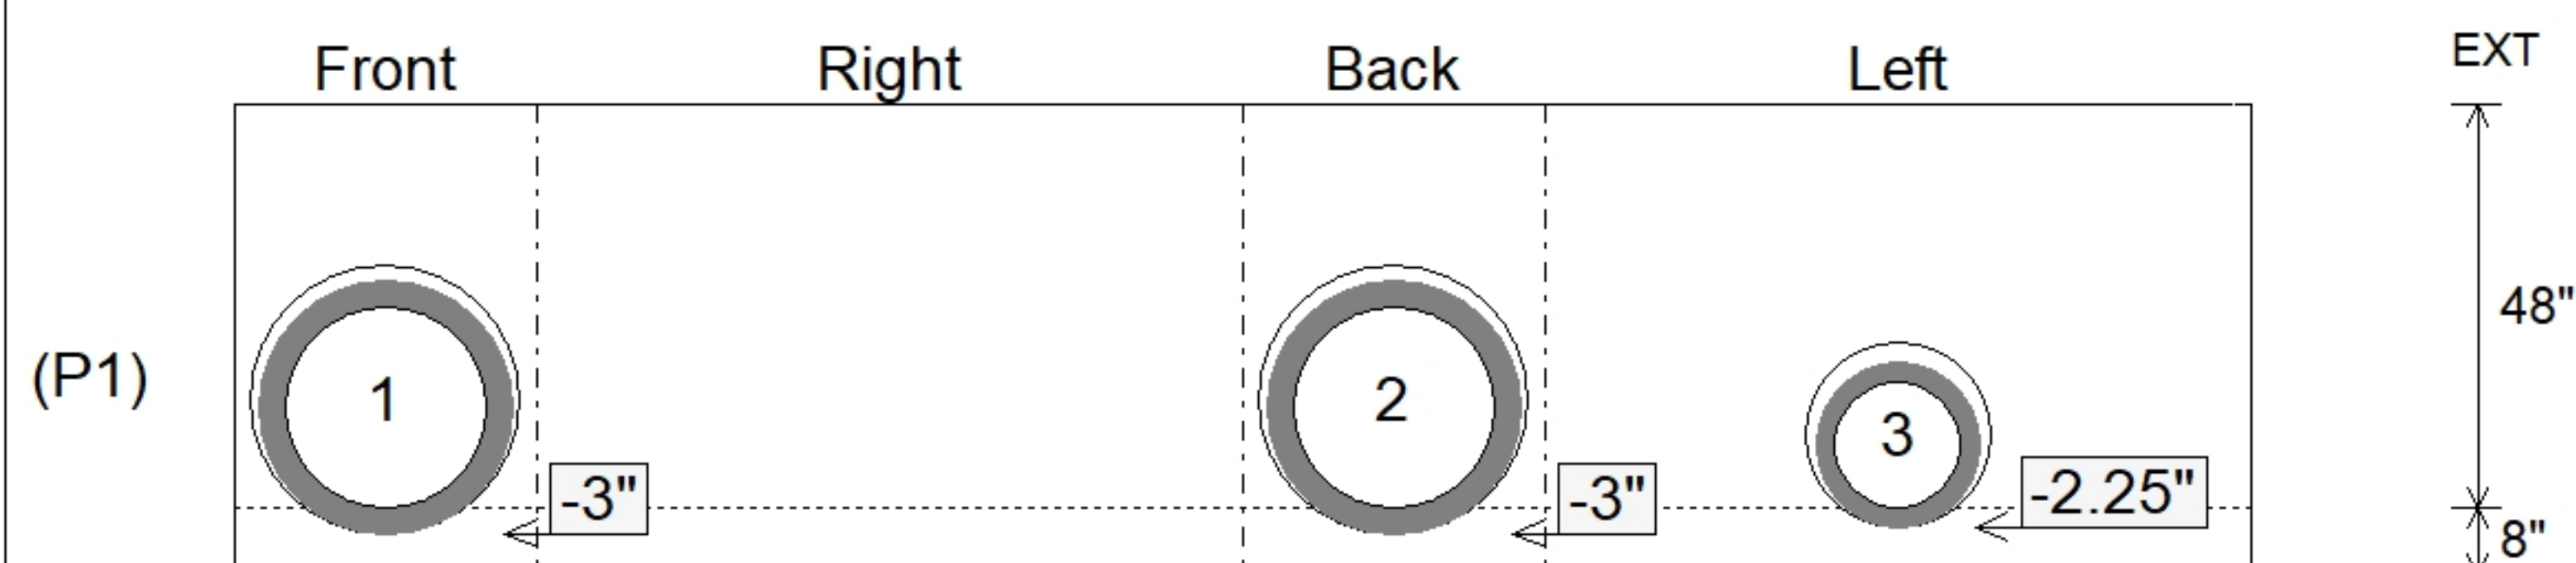

SUBMITTAL
APPROVED BY: