


Contractor: RD Sitework LLC

Plant: 100




Slack: 0"

Structure Total:	5540 lb
------------------	---------

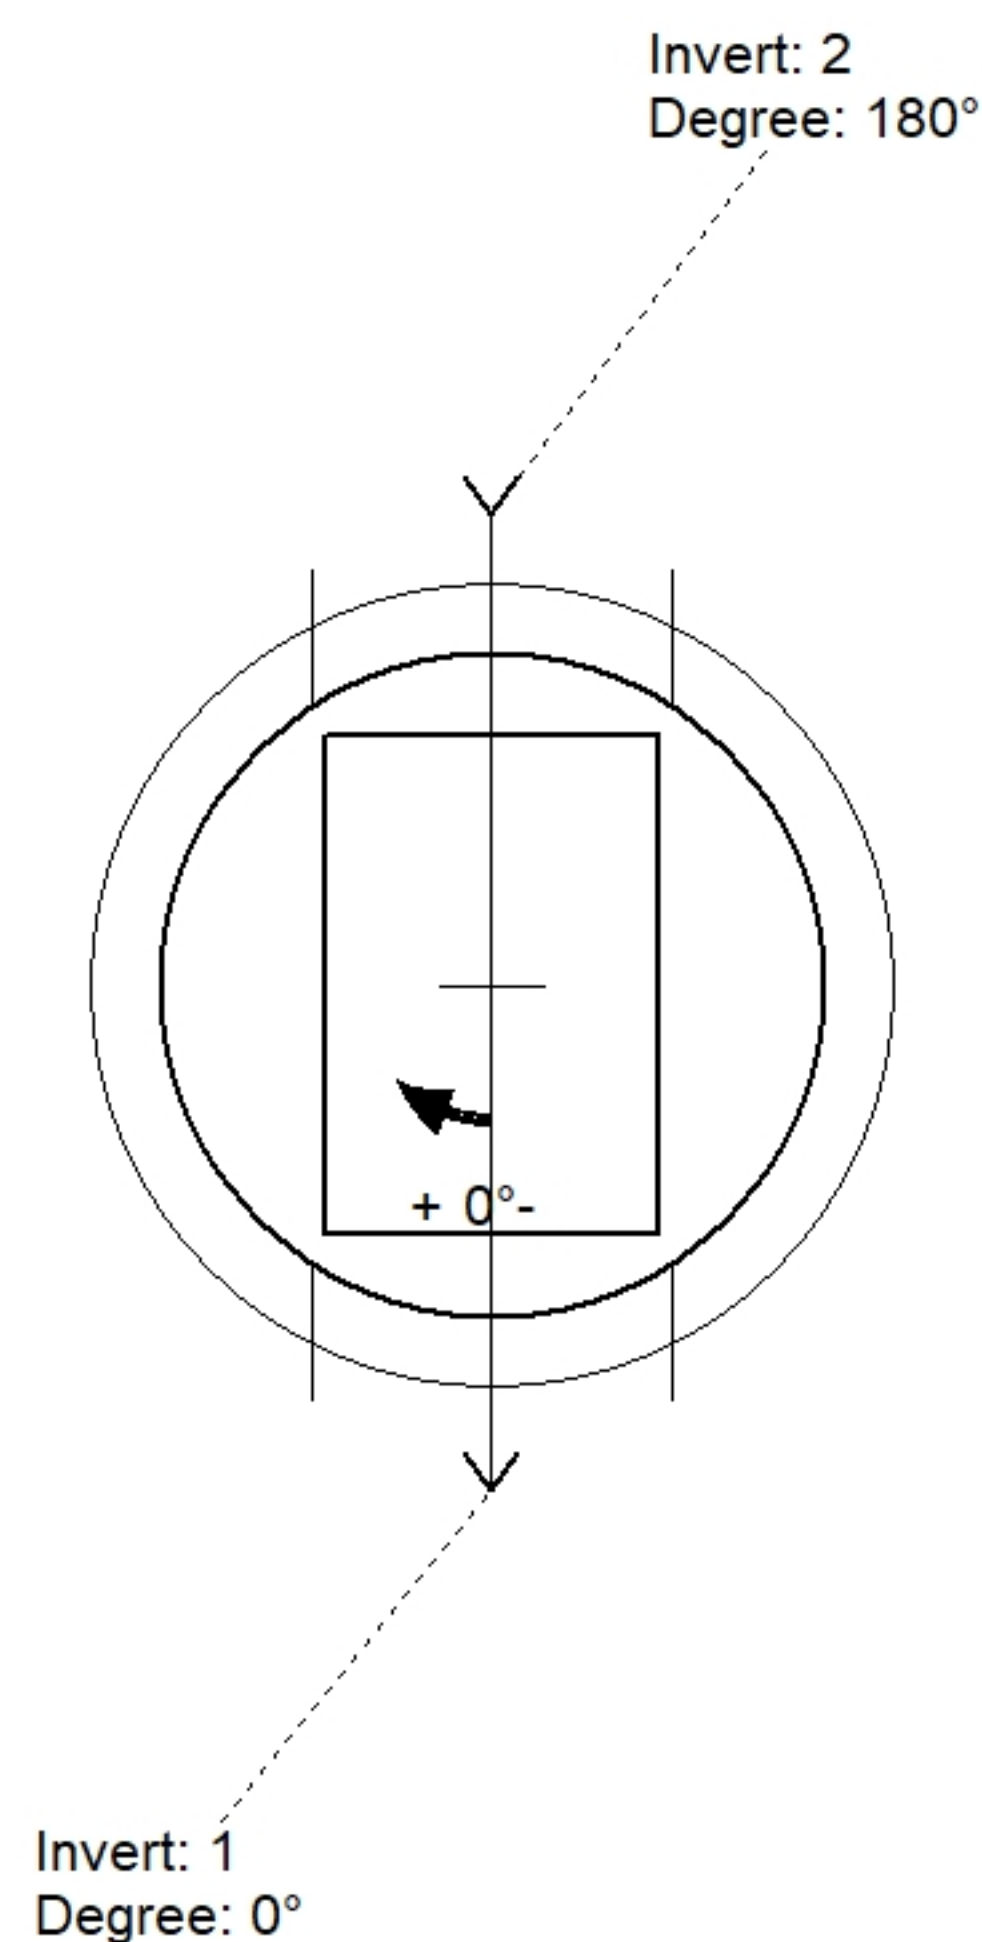

Position	Elev	Angle	Pipe	Pipe OD	Hole	Connector	Up (')	Ref
Rim	706.93'							
Reducer								
Invert 1	701.93'	0°	18" RCP B WALL	23"	26"	Hole 26	-2.5"	P1
Invert 2	701.93'	180°	18" RCP B WALL	23"	26"	Hole 26	-2.5"	P1
Invert 3								
Invert 4								
Invert 5								
Invert 6								
Invert 7								
Invert 8								

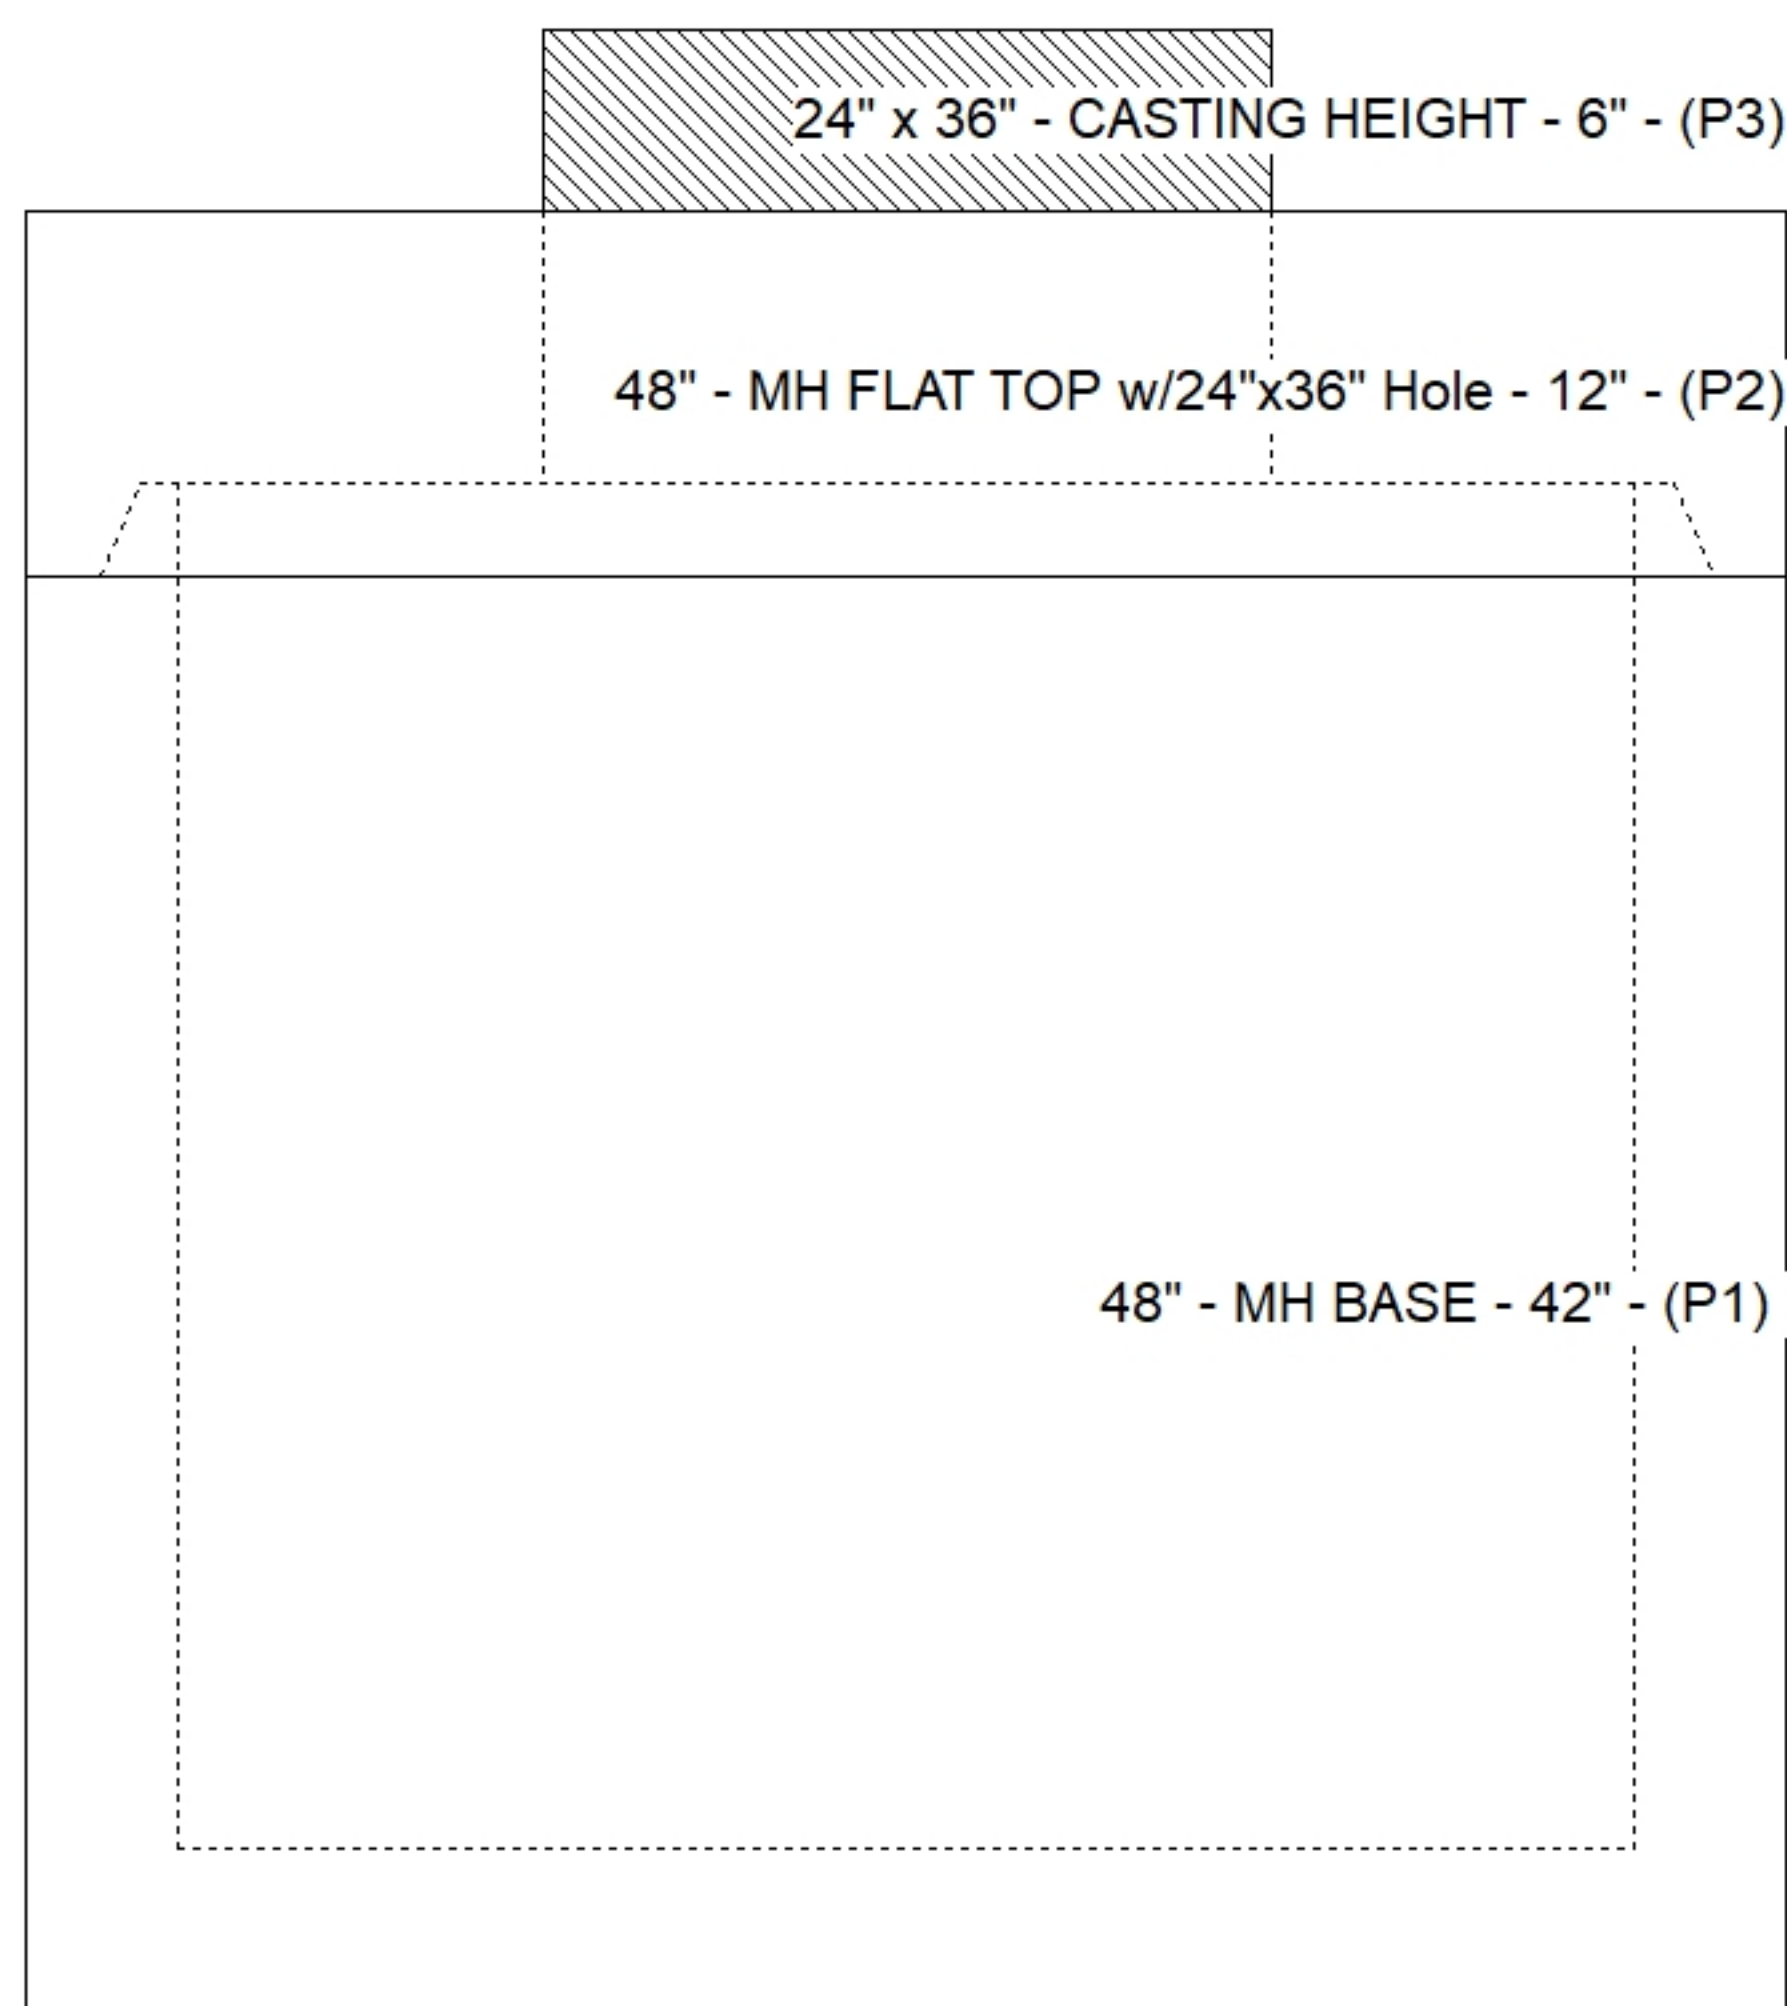

SUBMITTAL
APPROVED BY: