


Contractor: RD Sitework LLC

Plant: 100




Slack: 0"


Structure Total: 5375 lb

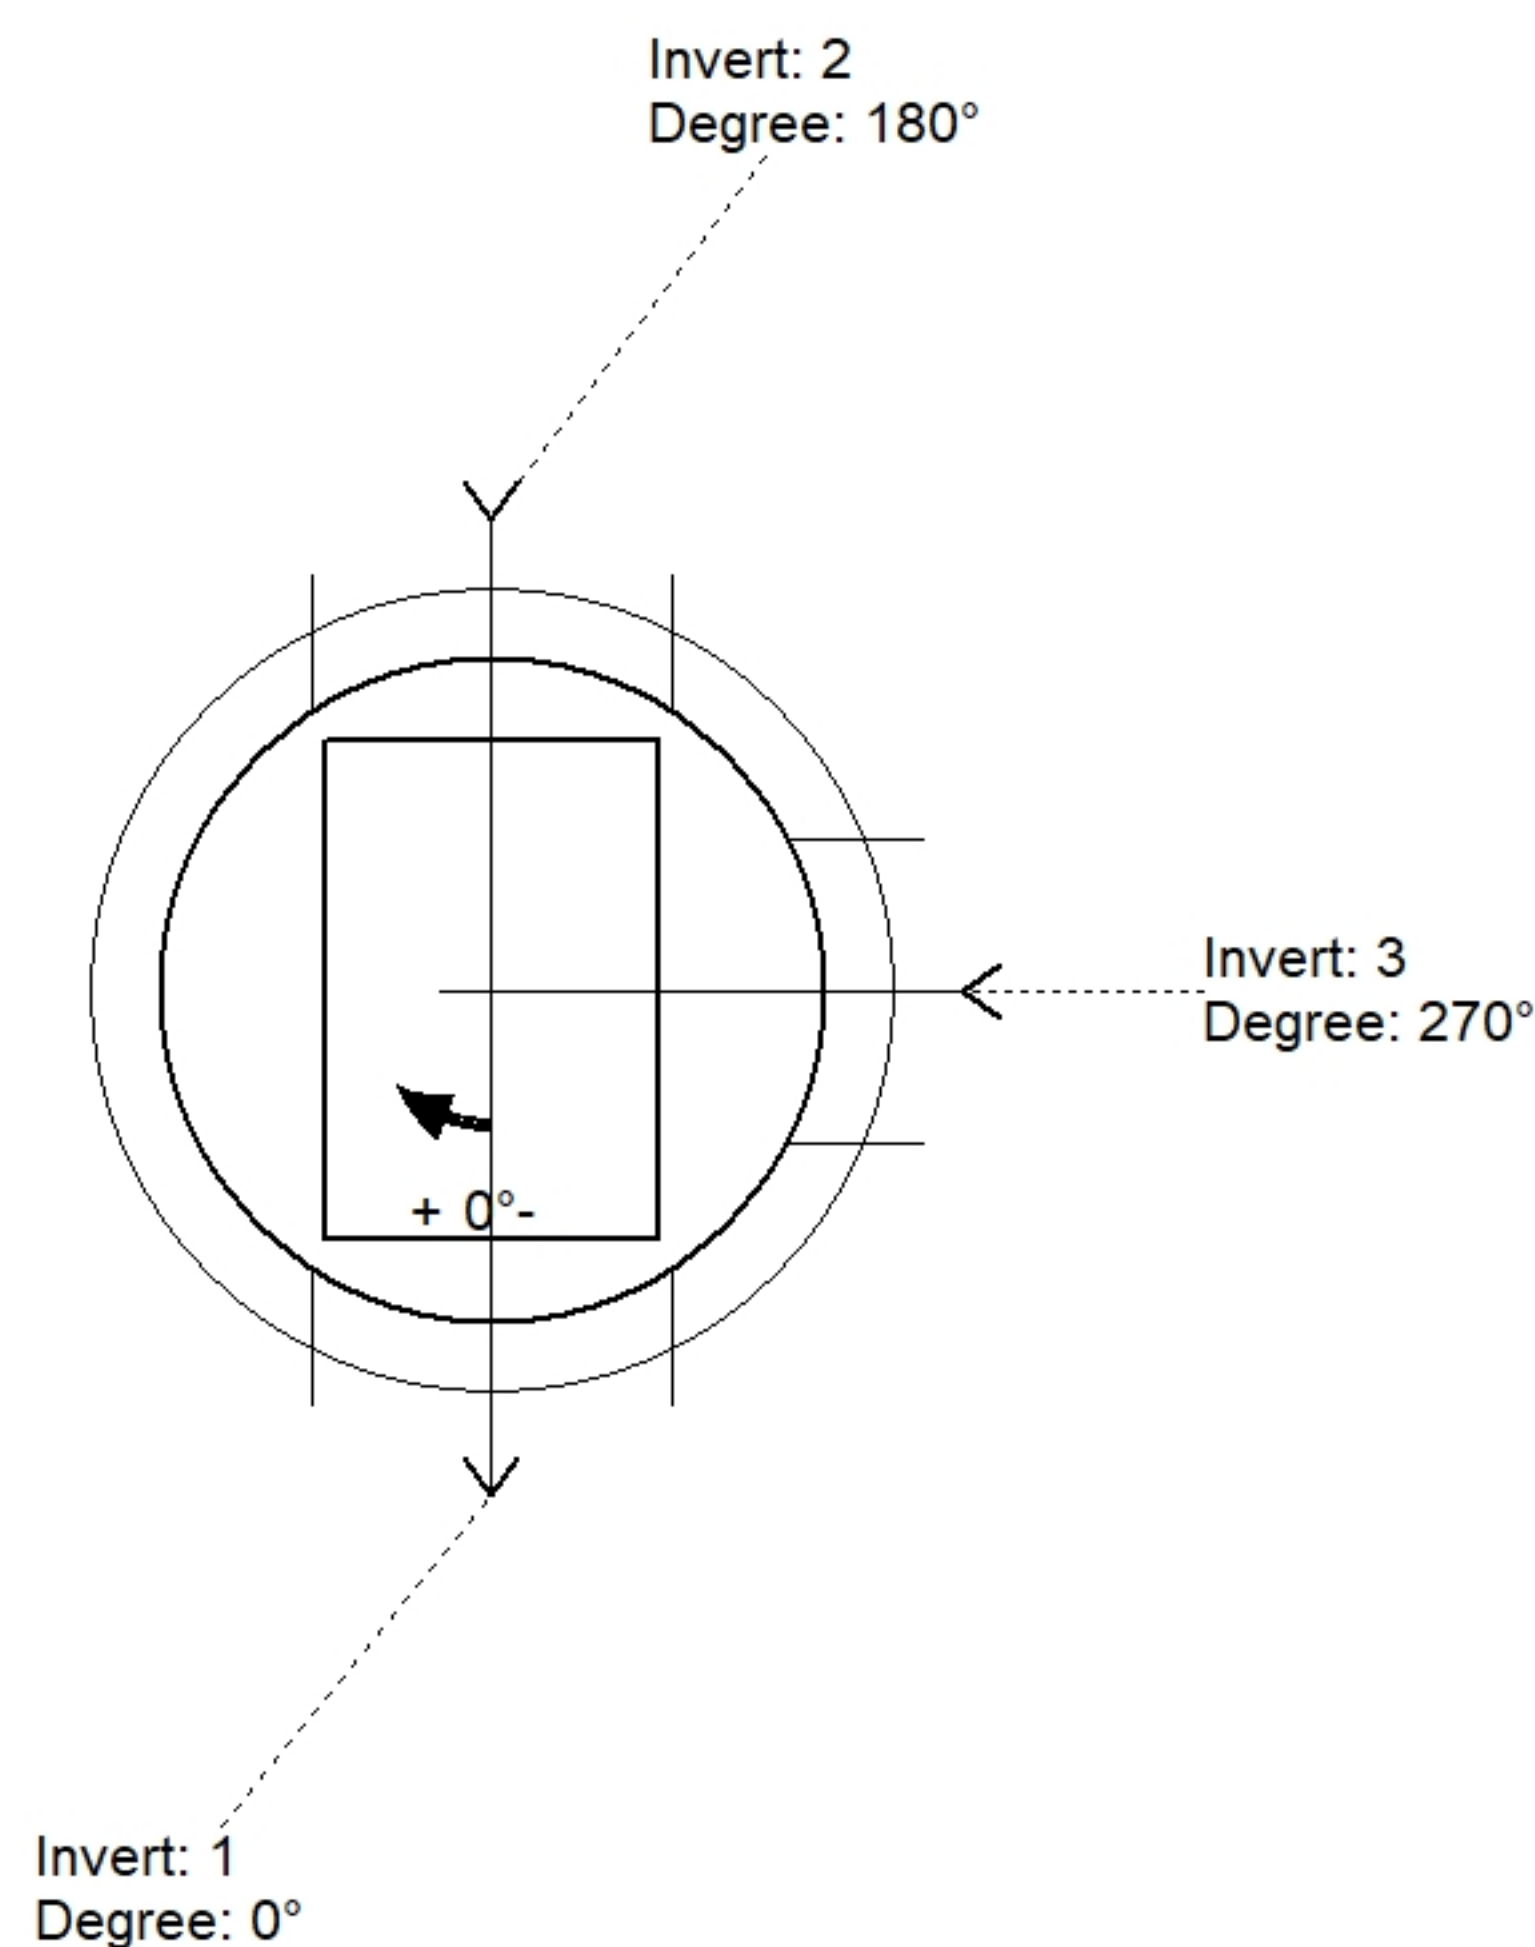

Position	Elev	Angle	Pipe	Pipe OD	Hole	Connector	Up (')	Ref
Rim	708.26'							
Reducer								
Invert 1	703.26'	0°	18" RCP B WALL	23"	26"	Hole 26	-2.5"	P1
Invert 2	703.26'	180°	18" RCP B WALL	23"	26"	Hole 26	-2.5"	P1
Invert 3	703.26'	270°	15" RCP B WALL	19.5"	22"	Hole 22	-2.25"	P1
Invert 4								
Invert 5								
Invert 6								
Invert 7								
Invert 8								

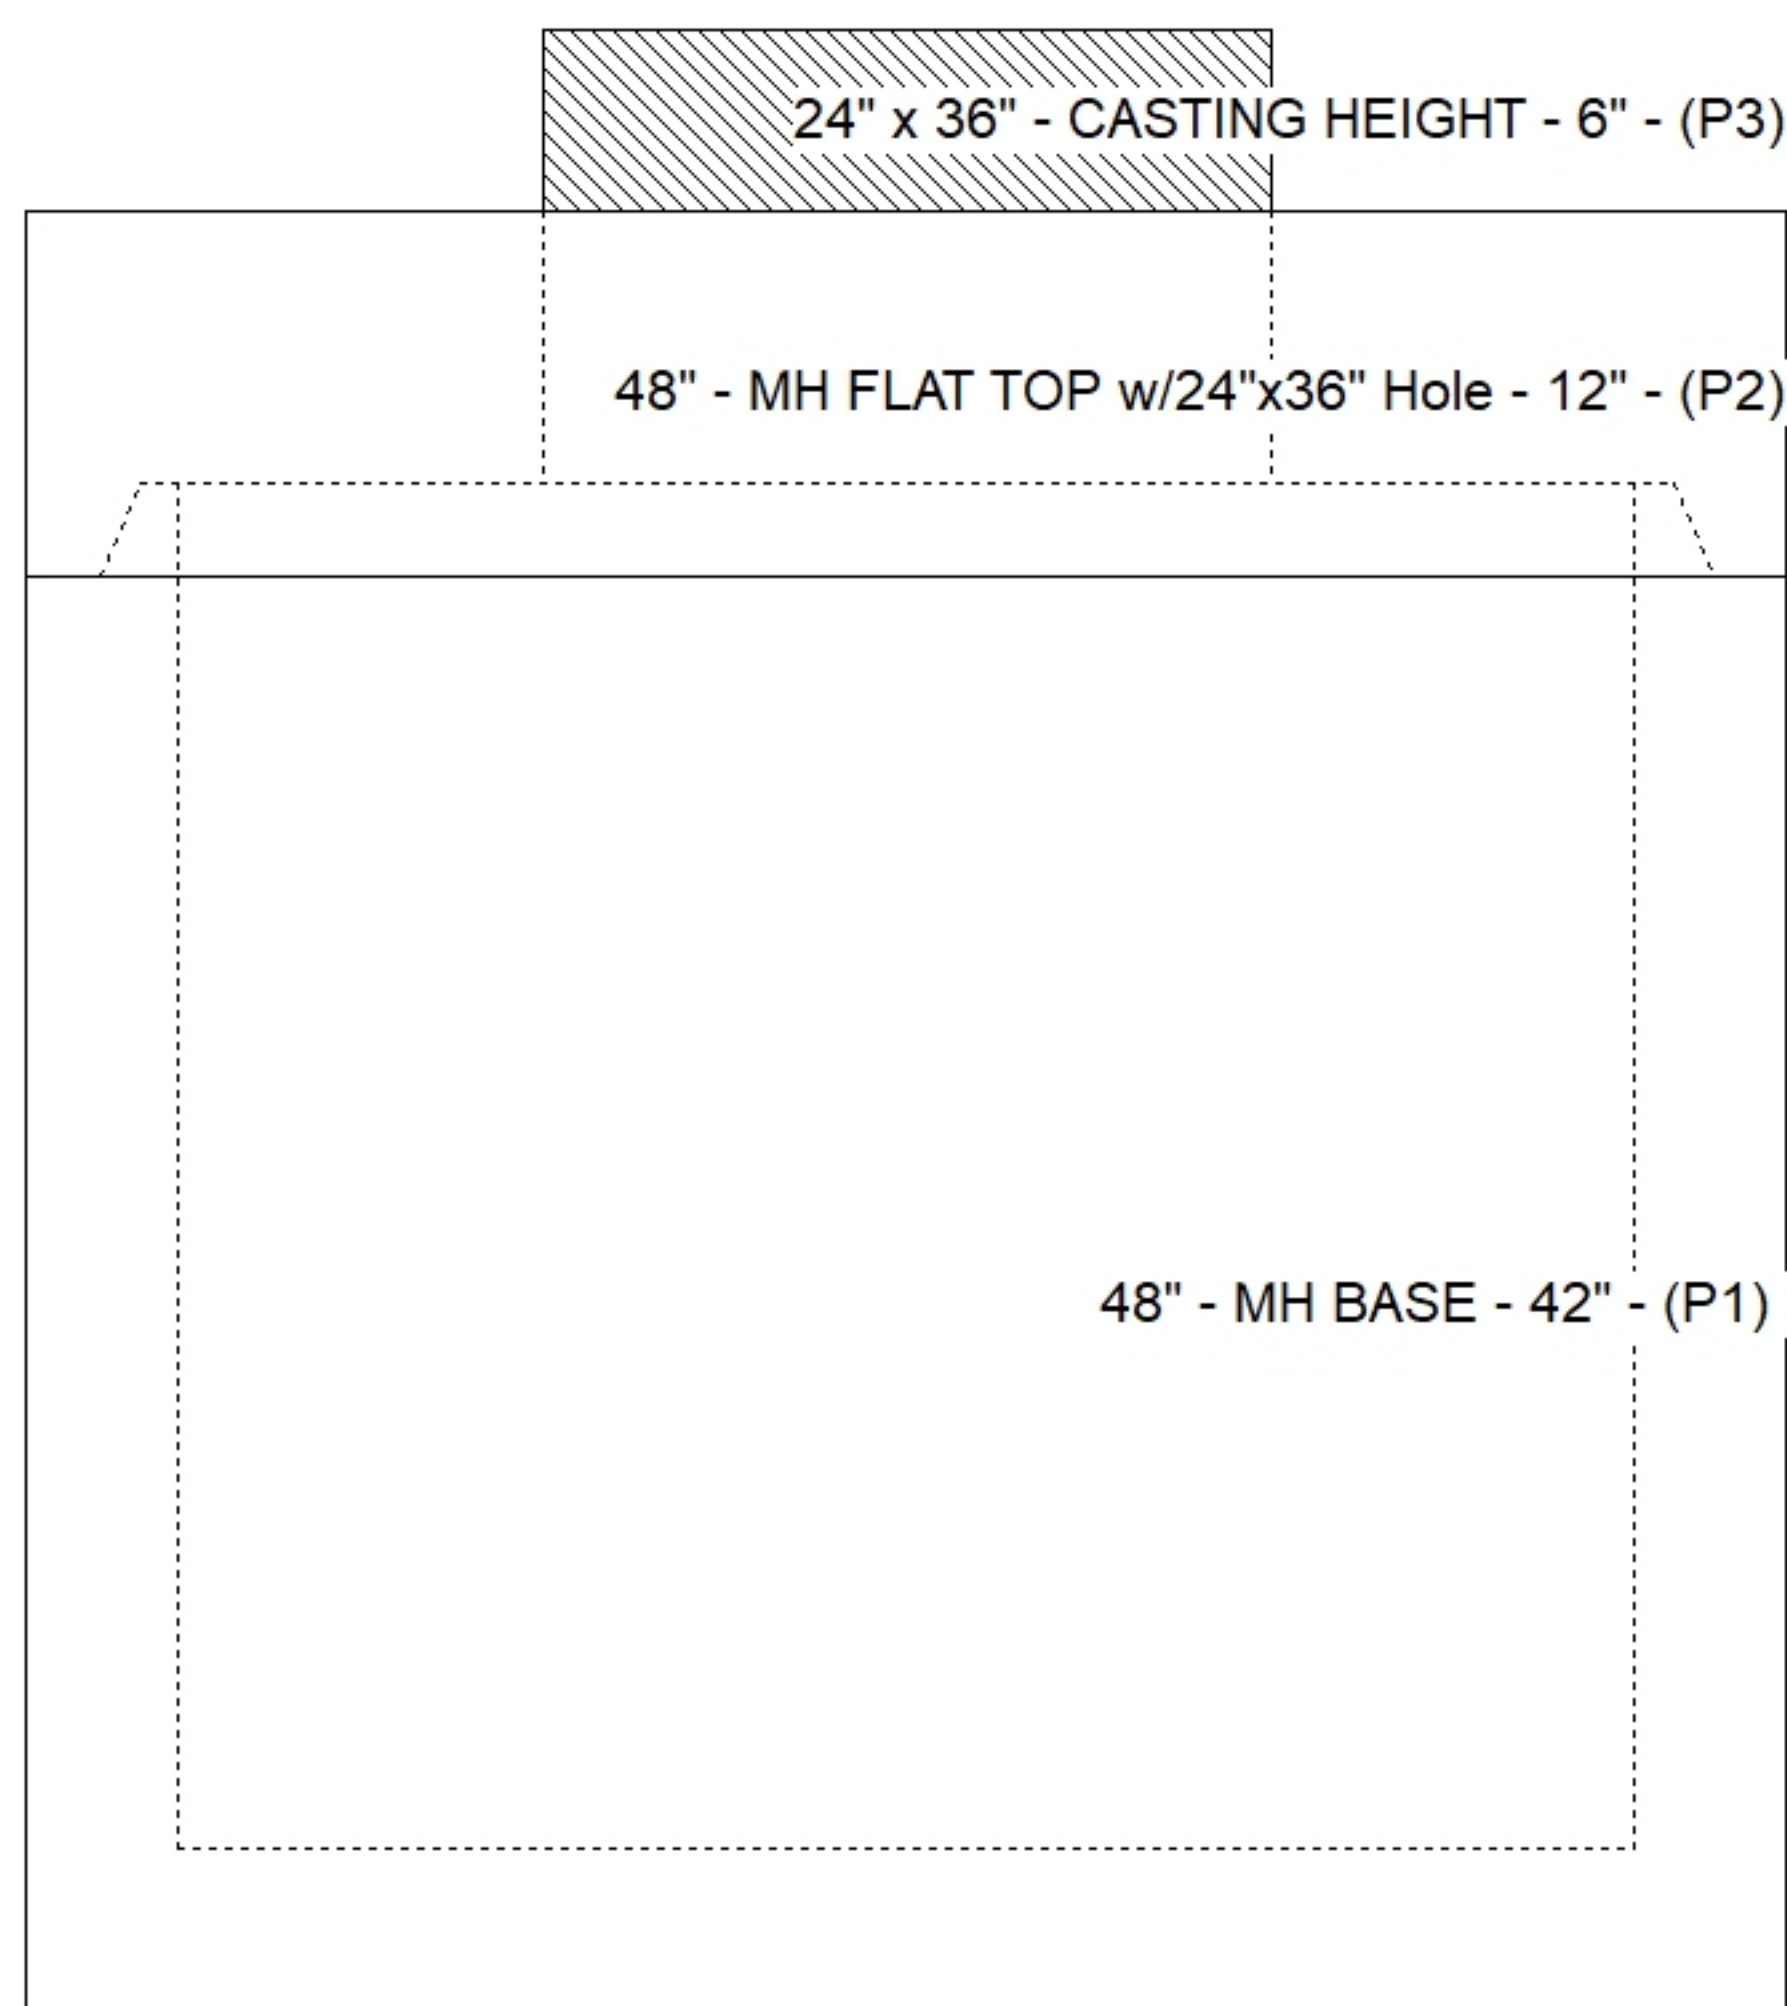

Default - Interior Dimensions

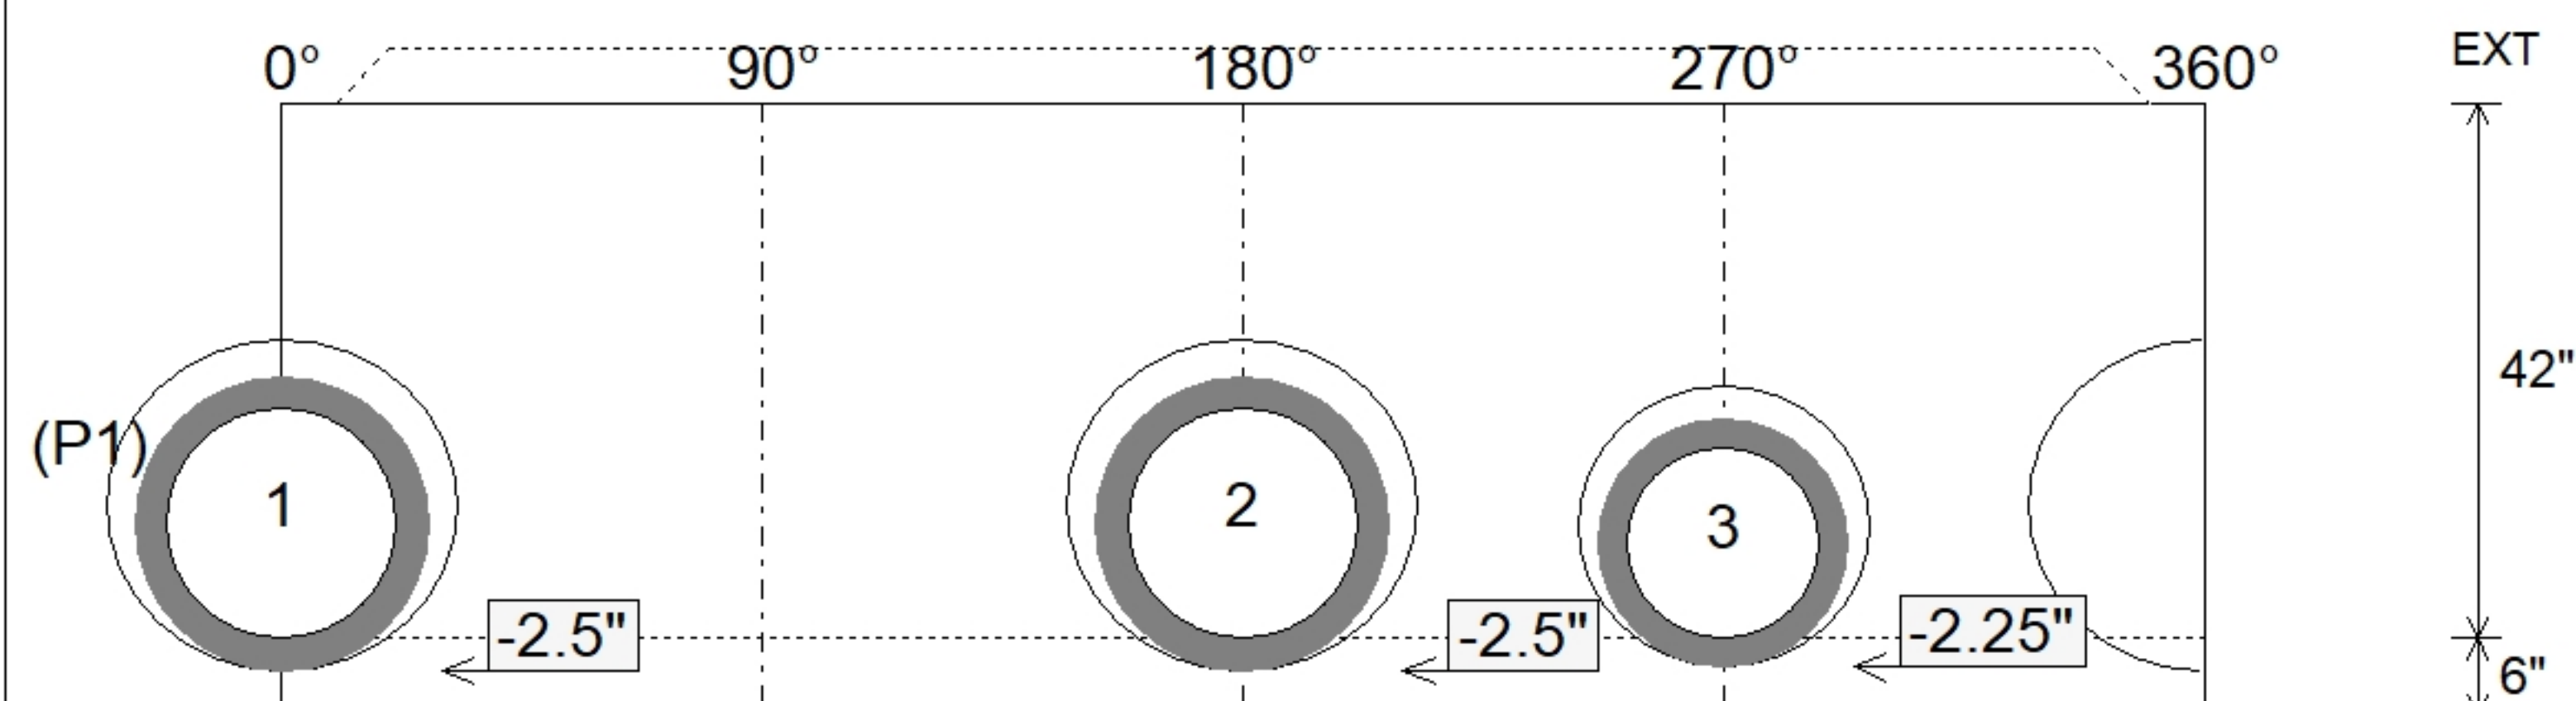

SUBMITTAL
APPROVED BY: