

Contractor: RD Sitework LLC

TECH: Jared - F

Plant: 100




Slack: 0.4"

Structure Total: 13162 lb

Position	Elev	Angle	Pipe	Pipe OD	Hole	Connector	Up ()	Ref
Rim	717.47'							
Reducer								
Invert 1	713.27'	90°	15" RCP B WALL	19.5"	22"	Hole 22	-2.25"	P1
Invert 2								
Invert 3								
Invert 4								
Invert 5								
Invert 6								
Invert 7								
Invert 8								

Default - Interior Dimensions

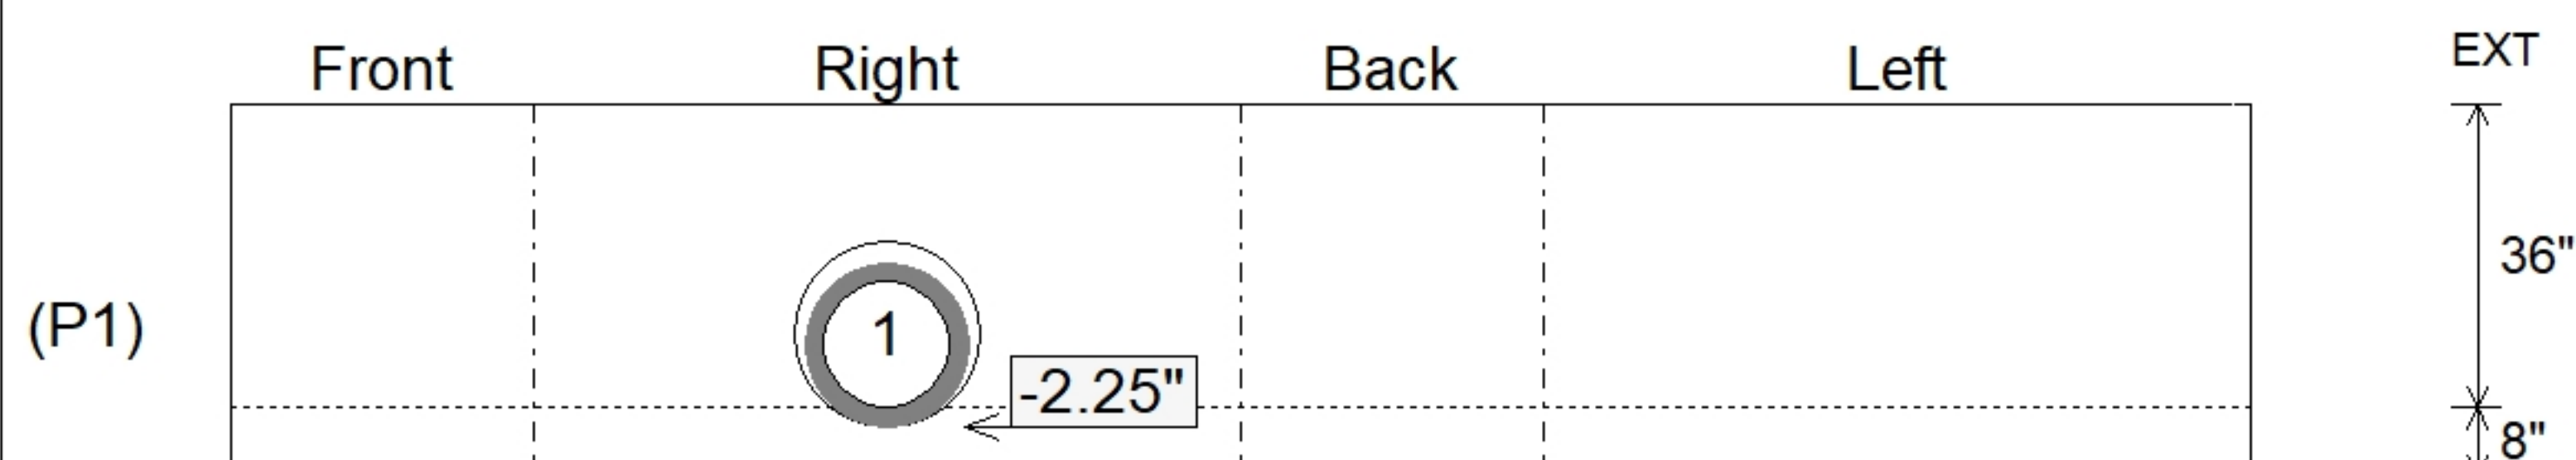

SUBMITTAL
APPROVED BY: